



pB1 – Bogabiti 140*399 Mkv. 1:20
Samtals 2 stk.



pB2 – Mænisbiti 115*600 l=9.850 Mkv. 1:20
Samtals 1 stk.

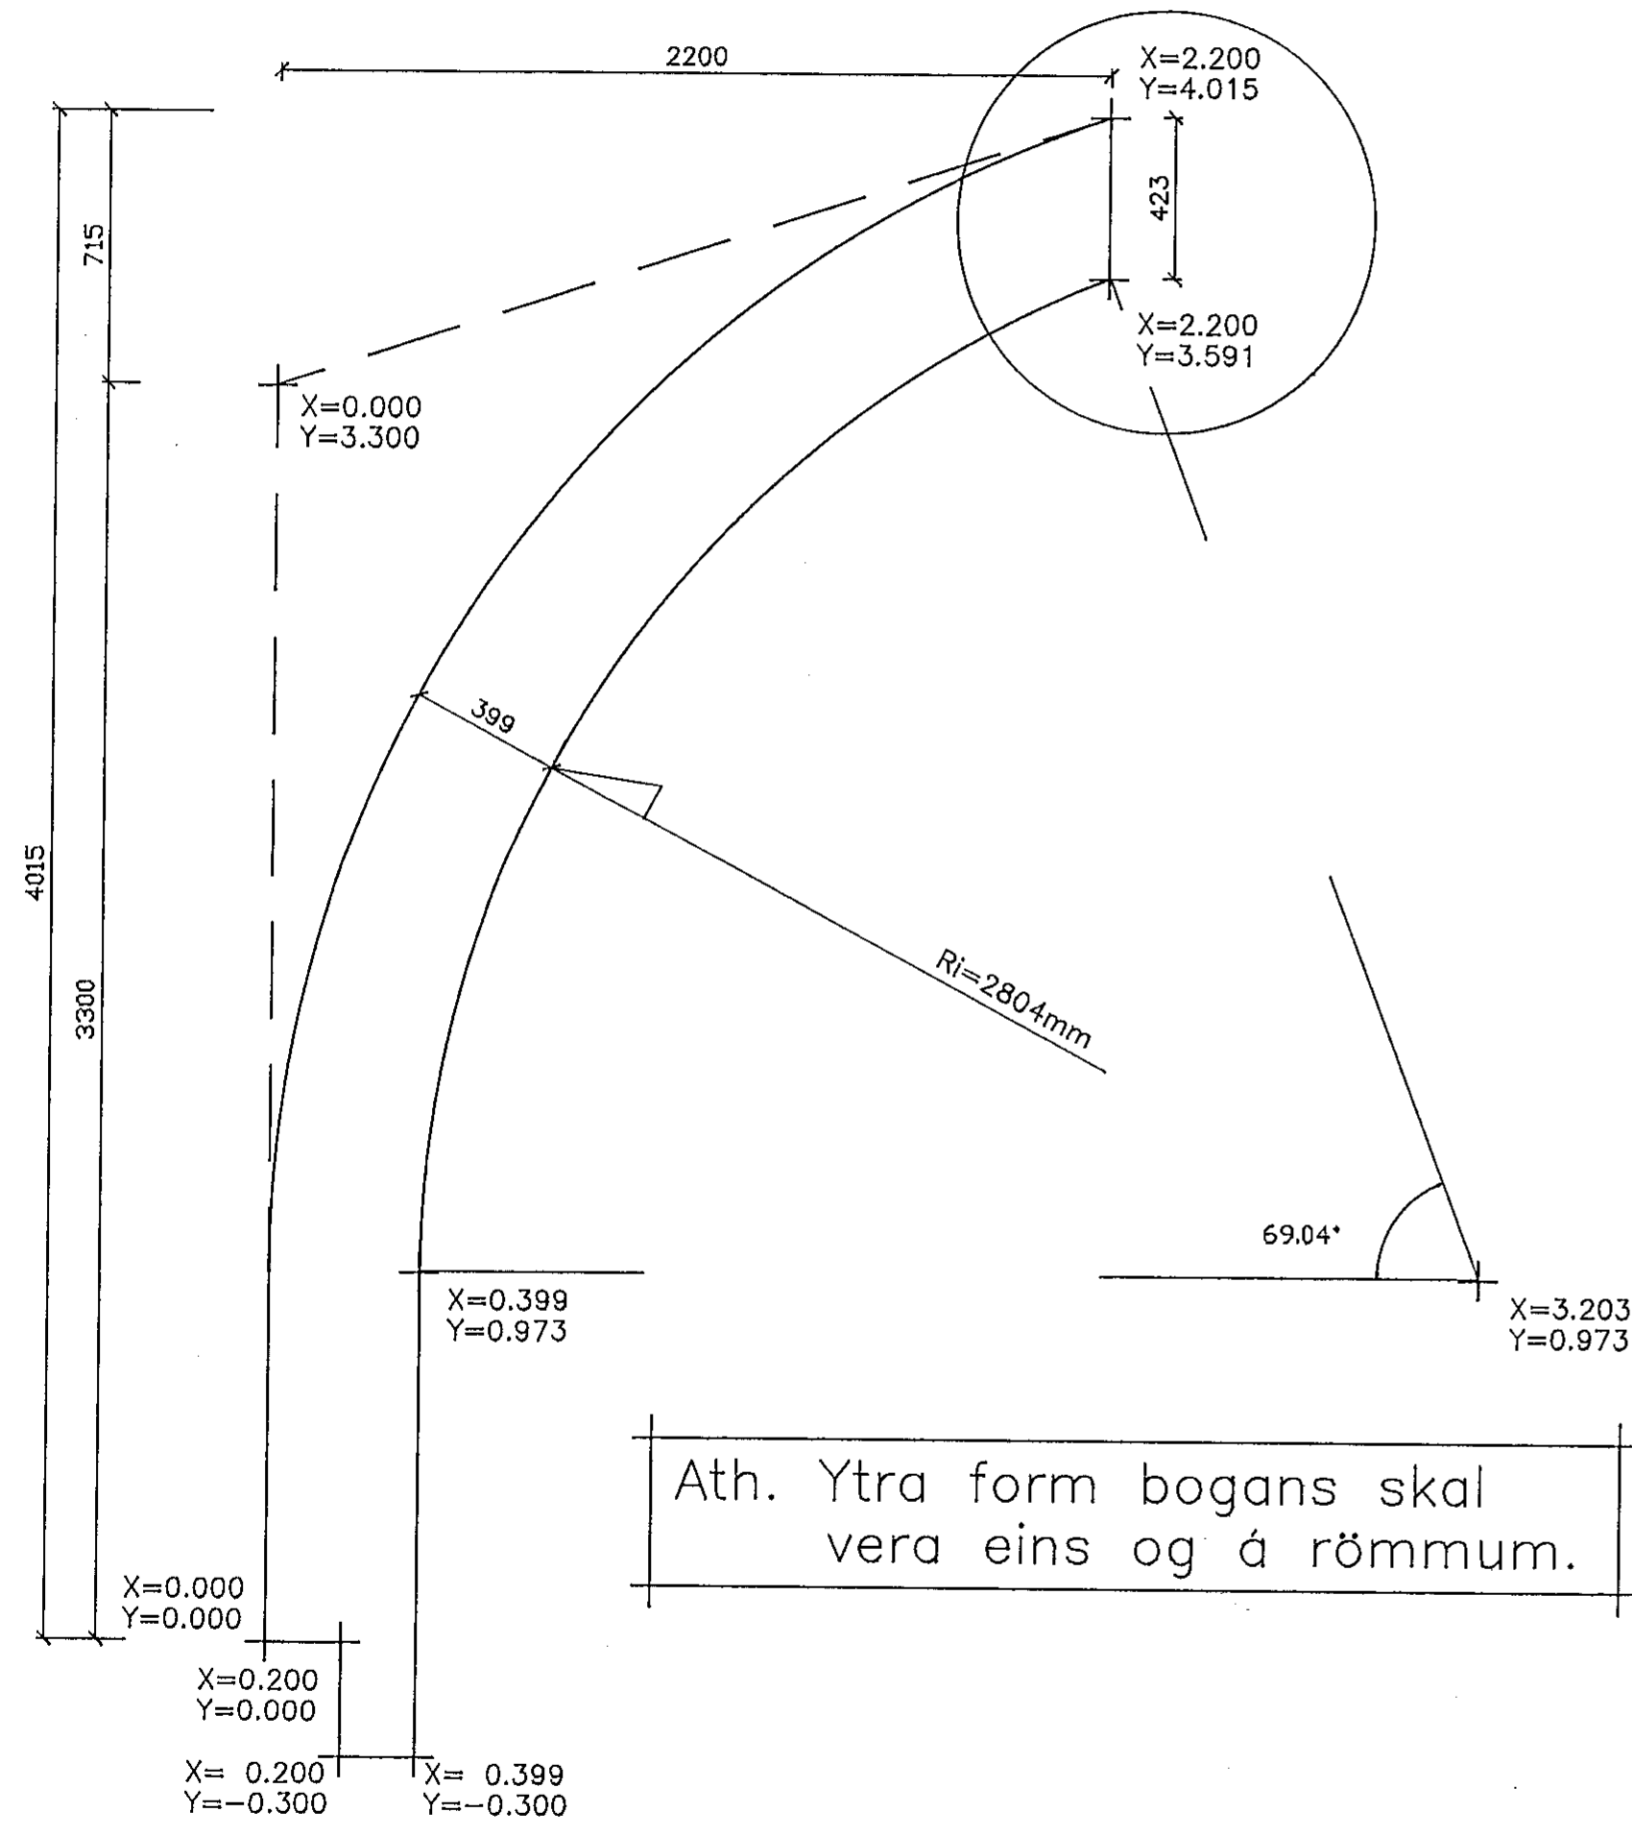


Ath. Ytra form bogans skal vera eins og á römmum.

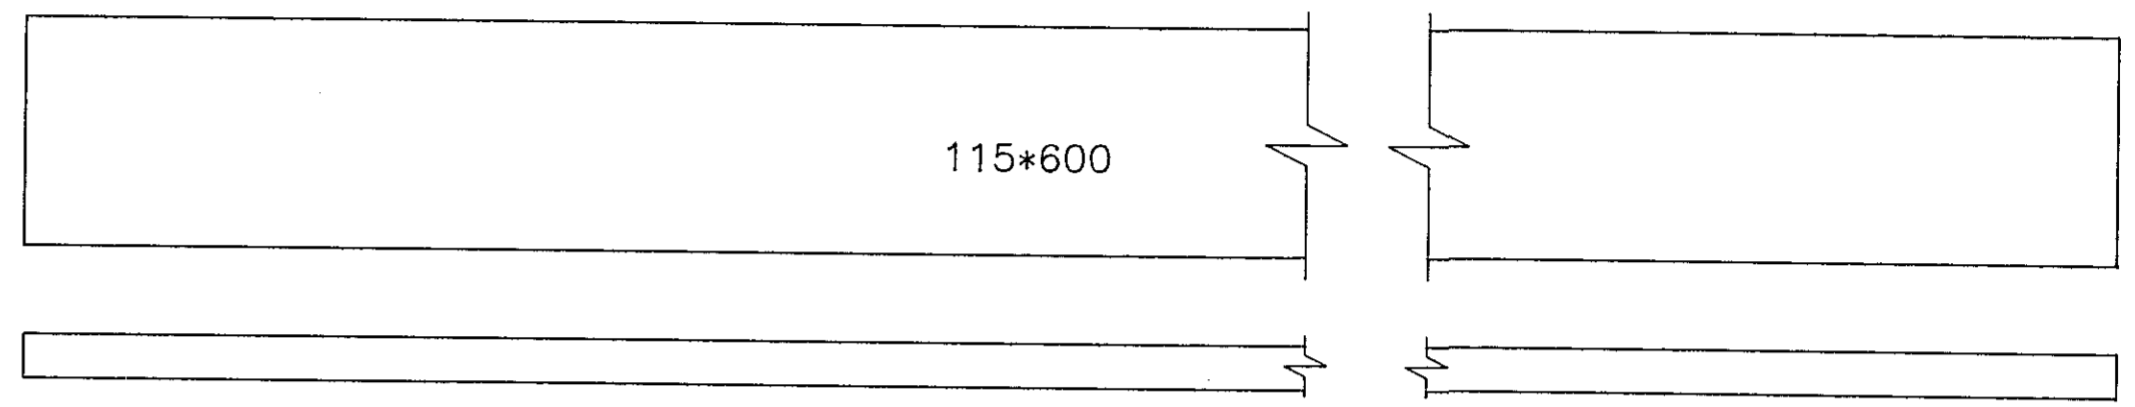

pB3 – Þakbiti 115*433 l=9.850 Mkv. 1:20
Samtals 2 stk.

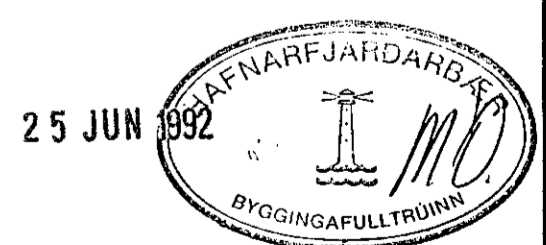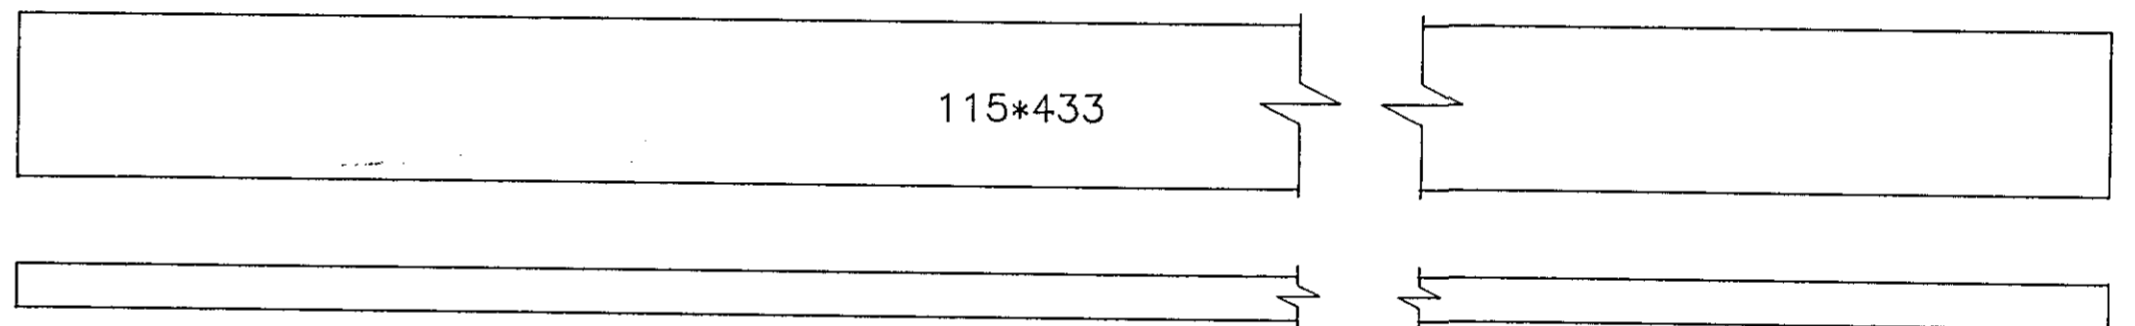

SORL-303.DWG

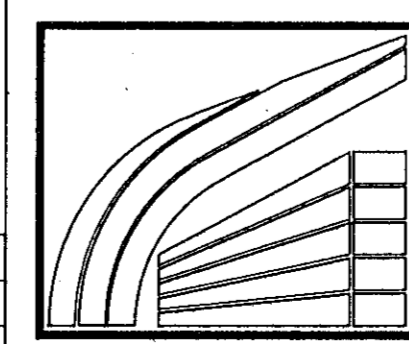

LÍMTRÉ HF. FLÚÐUM S: 98-66750
REYKJAVÍK S: 91-687202

Reiðskemma Sörla, Hafnarfirði

Bogar og bitar í þjónustuenda

Framleiðsluteikning

TEIKN.	DAGS.
REIKN.	VERK
YFIRF.	BLAD
MKV.	

92.05.13
303
1:20

Byggingafulltrúinn

Breyting	Dags.	Skýring	Br.