

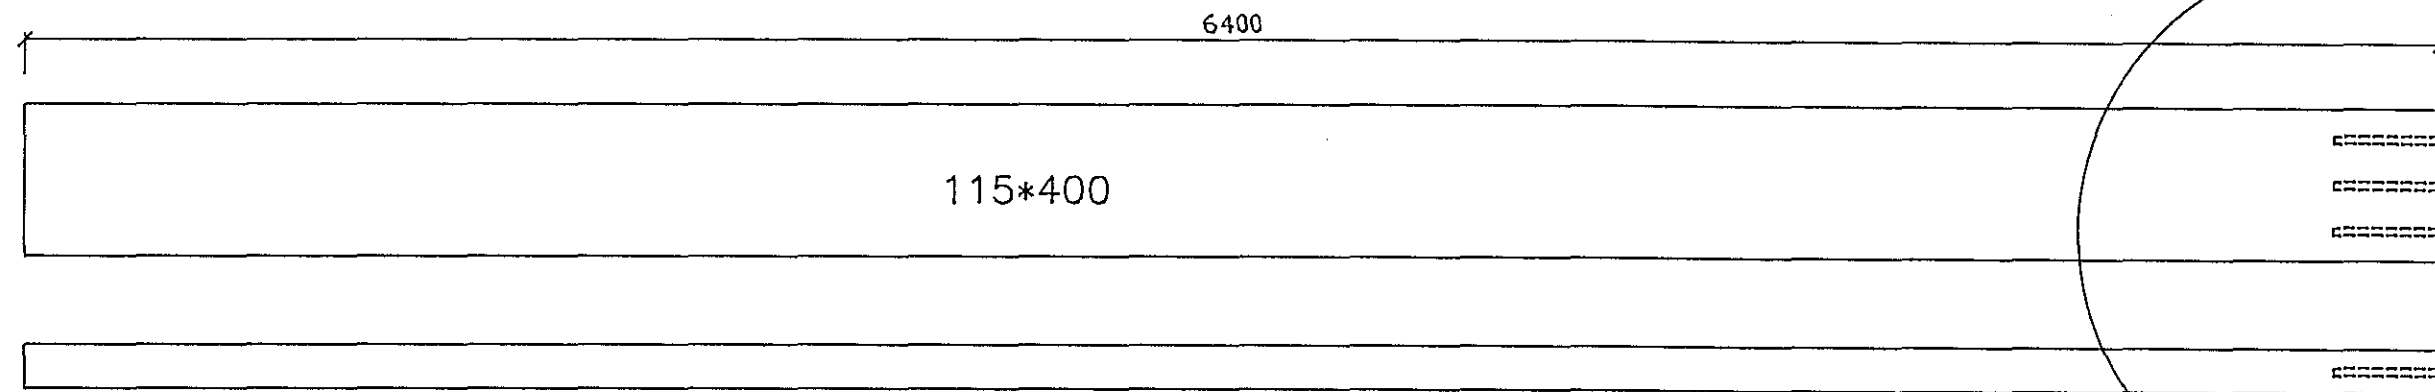



GS1 – Gaflsúlur Mkv. 1:20  
Samtals 2 stk.

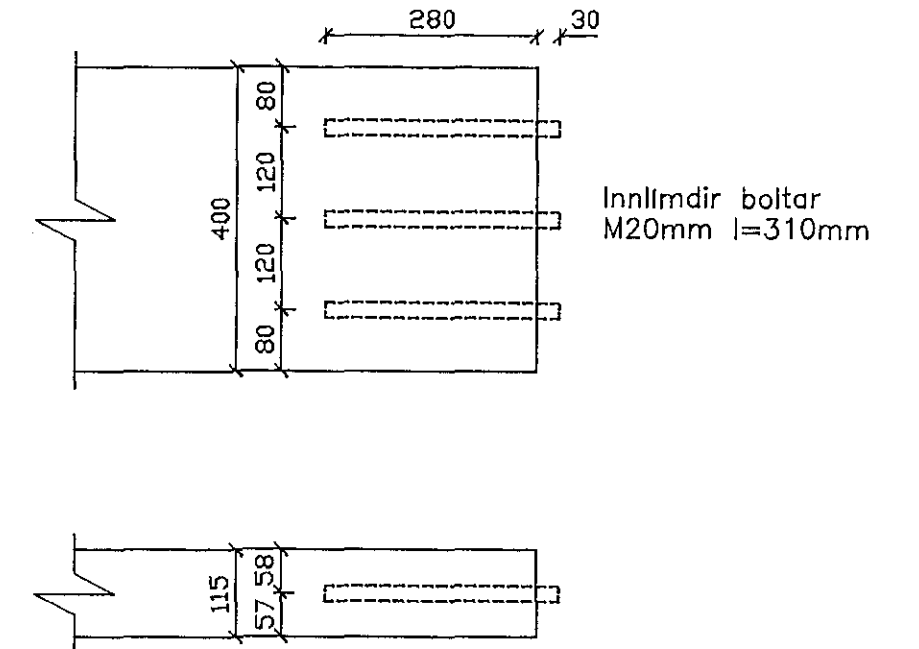



GS2 – Gaflsúlur Mkv. 1:20  
Samtals 2 stk.

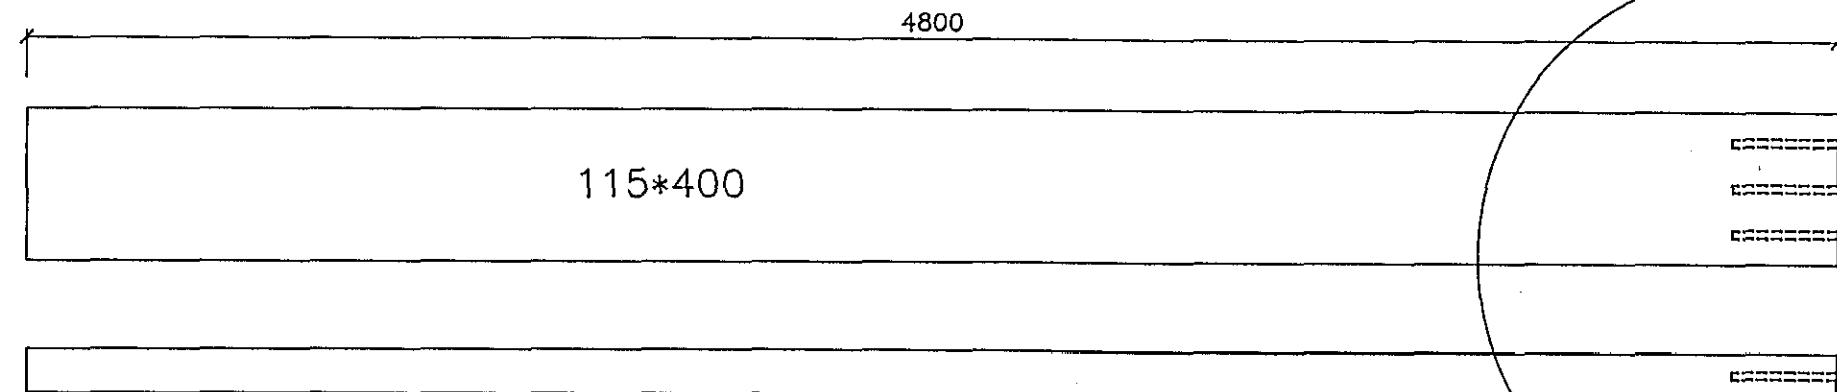


HB1 – Hurðarbiti Mkv. 1:20  
Samtals 1 stk.

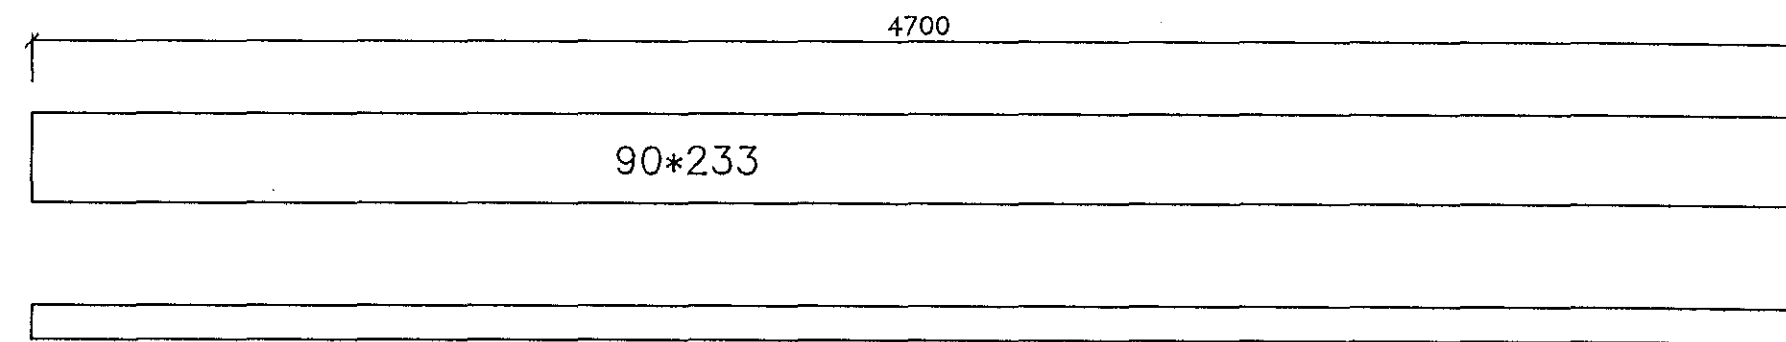

HB2 – Hurðarbiti Mkv. 1:20  
Samtals 2 stk.

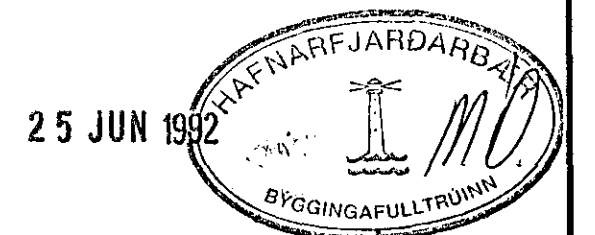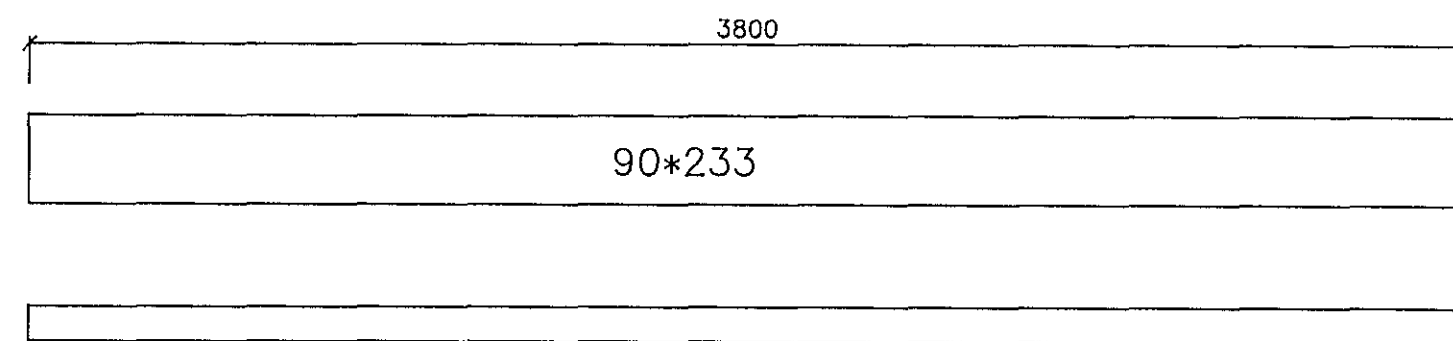

SORL-302.DWG

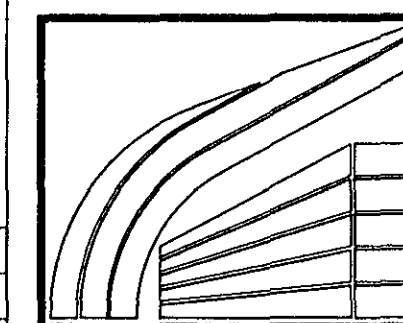

**LÍMTRÉ HF.** FLÚÐUM S: 98-66750  
REYKJAVÍK S: 91-687202

Reiðskemma Sörla, Hafnarfirði

Gaflsúlur – hurðarbitar

Framleiðsluteikning

TEIKN.	DAGS.
REIKN.	VERK
YFIRF.	BLAÐ
MKV.	302
	1:20, 1:10

*Björn Einarsson*

Breyting	Dags.	Skýring	Br.