

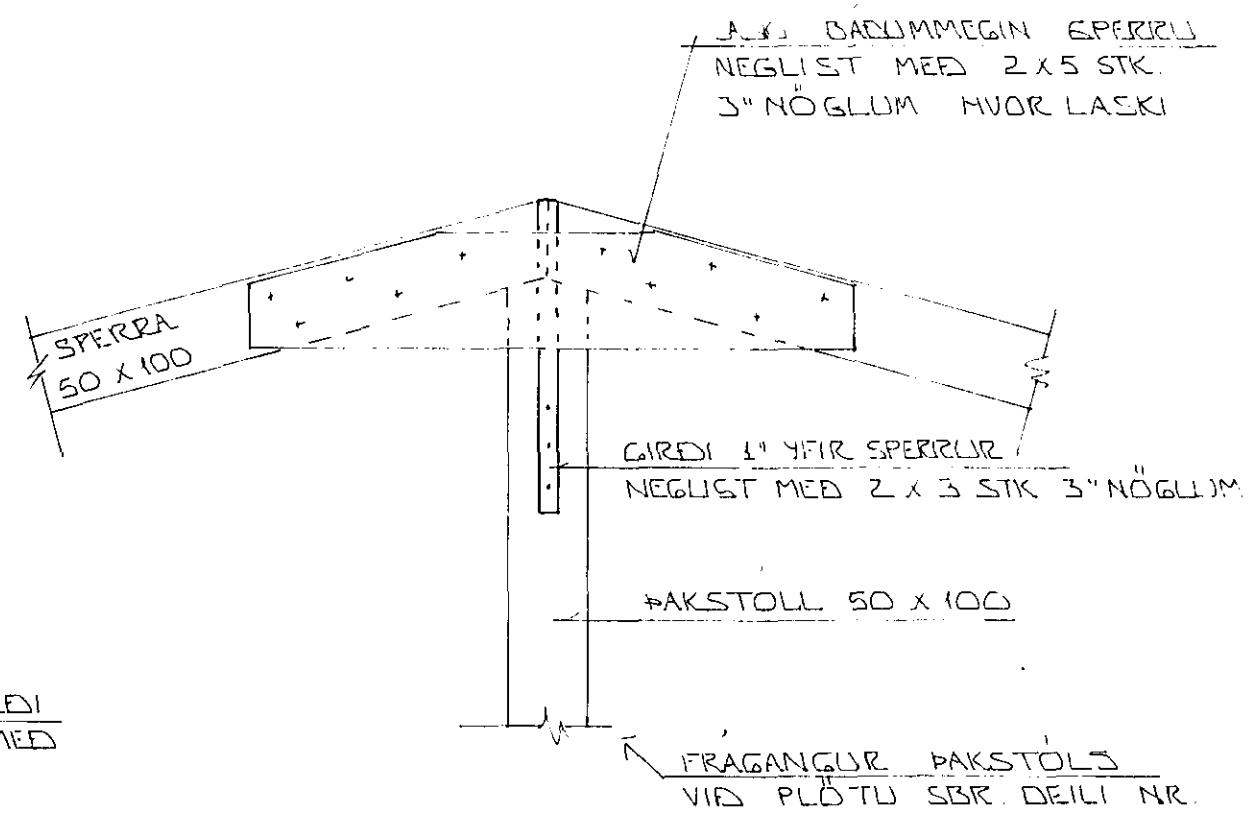


DEILI 11 ~ 1:10
1-05


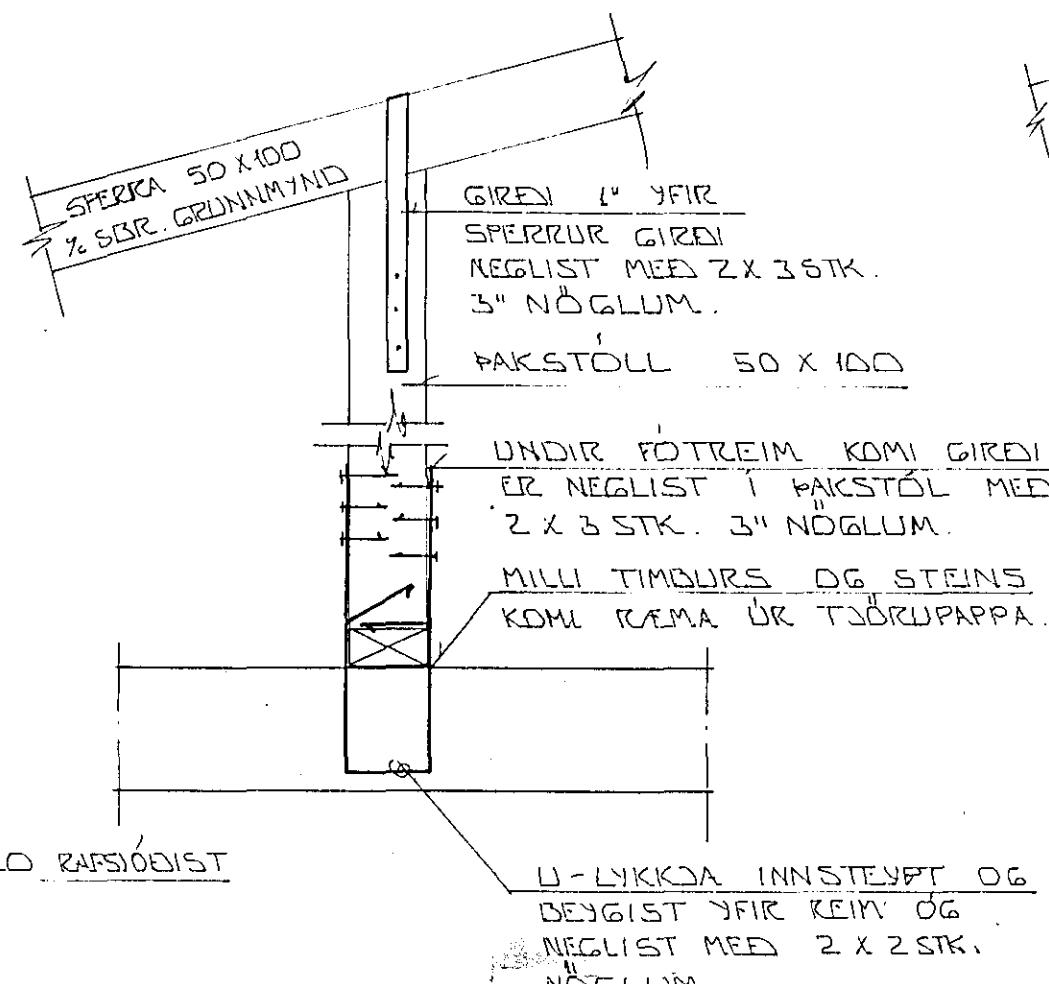


SNID 9 ~ 1:10
1-05

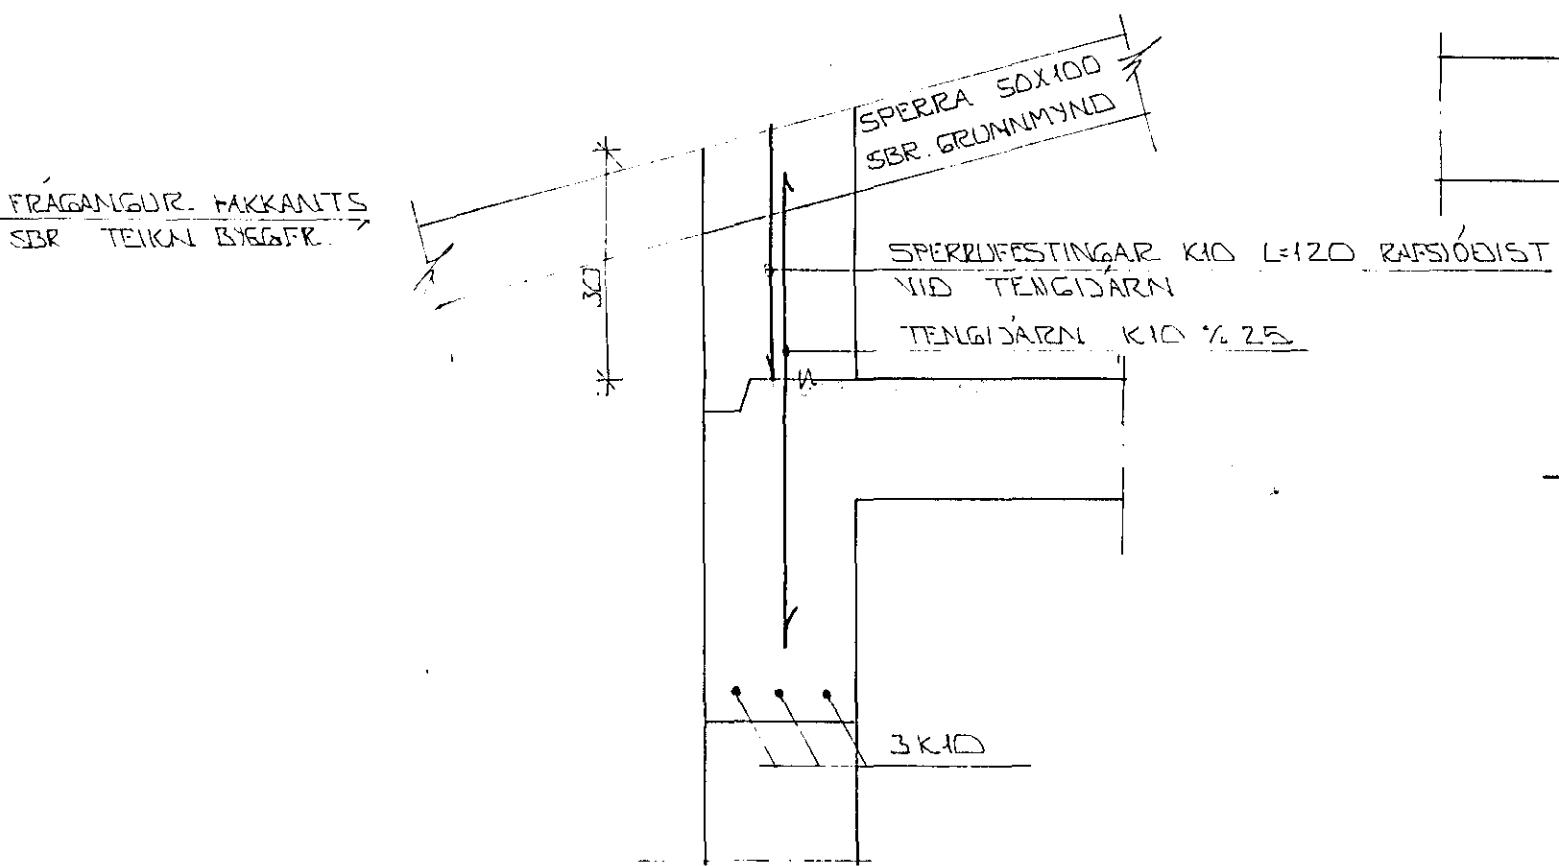

SNID 8 ~ 1:10
1-05

SKÝRINGAR:
ALMENNAR SKÝRINGAR SJA BL.NR. 1-01.
SNID OG DELIMYNDIR SJA BL.NR. 1-05.

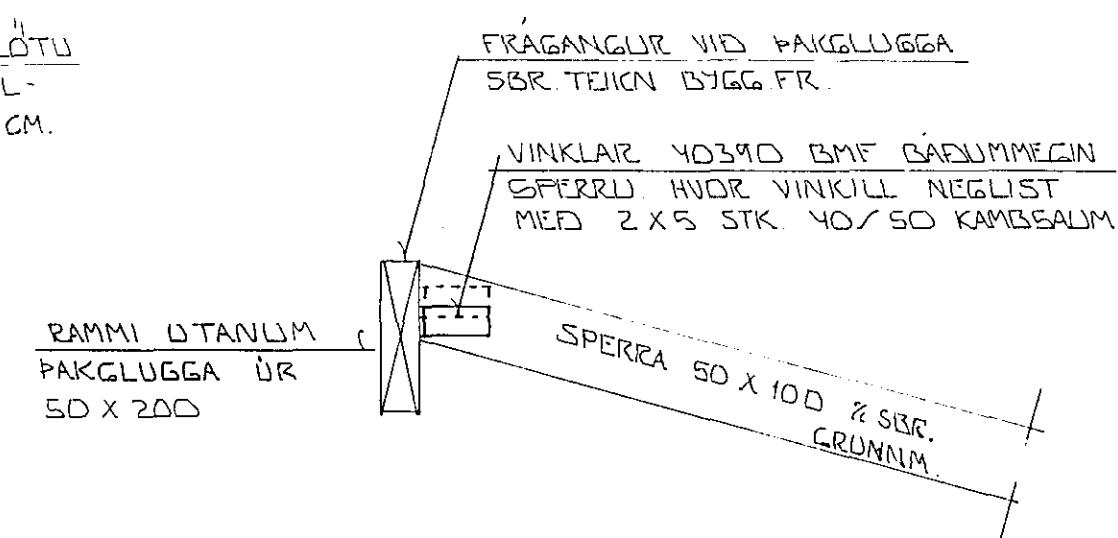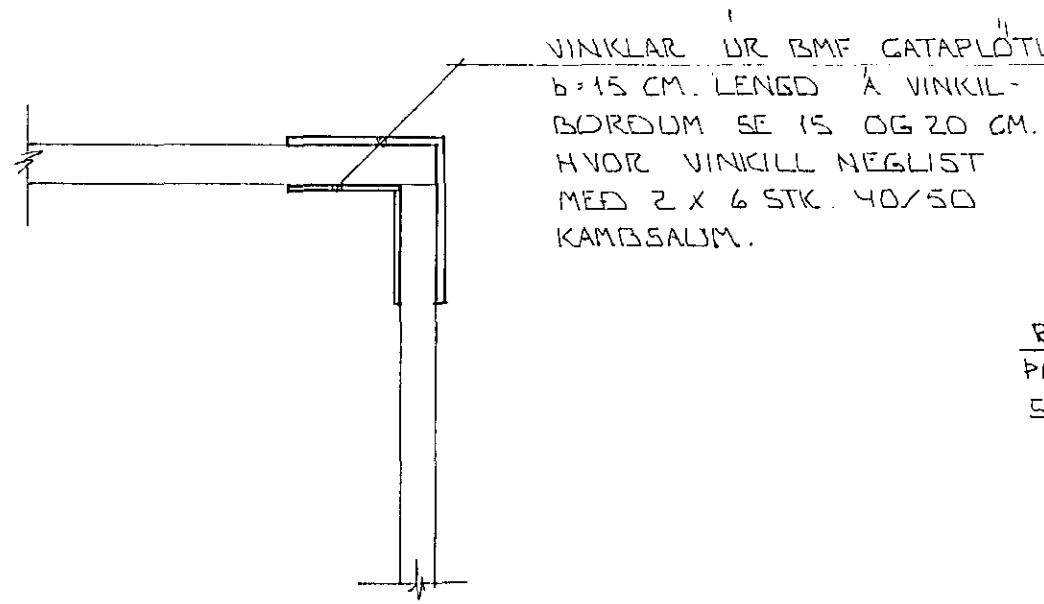

DEILI 12 ~ 1:10
1-05

SNID 13 ~ 1:10
1-05

BR.NR	DAGS	EGLI BREYTINGAR	SIGN
JÓFRIDARSTADARVEGUR 17 HAFNARFIRDI			DAGS FEBR '86
SNID OG SERMYNDIR ÞAKURKIS.			HANNAB
MÆLIKV. ~ 1:10			TEIKNAÐ
SIGURÐUR ÞORLEIFSSON TEKNIRÆDINGUR F.T.F.Y.			VERK NR
STRANDGÖTU 11 HAFNARFIRDI SIMI 54751			BLAF.NR
			1-06

