




GRUNNMYND 1:50

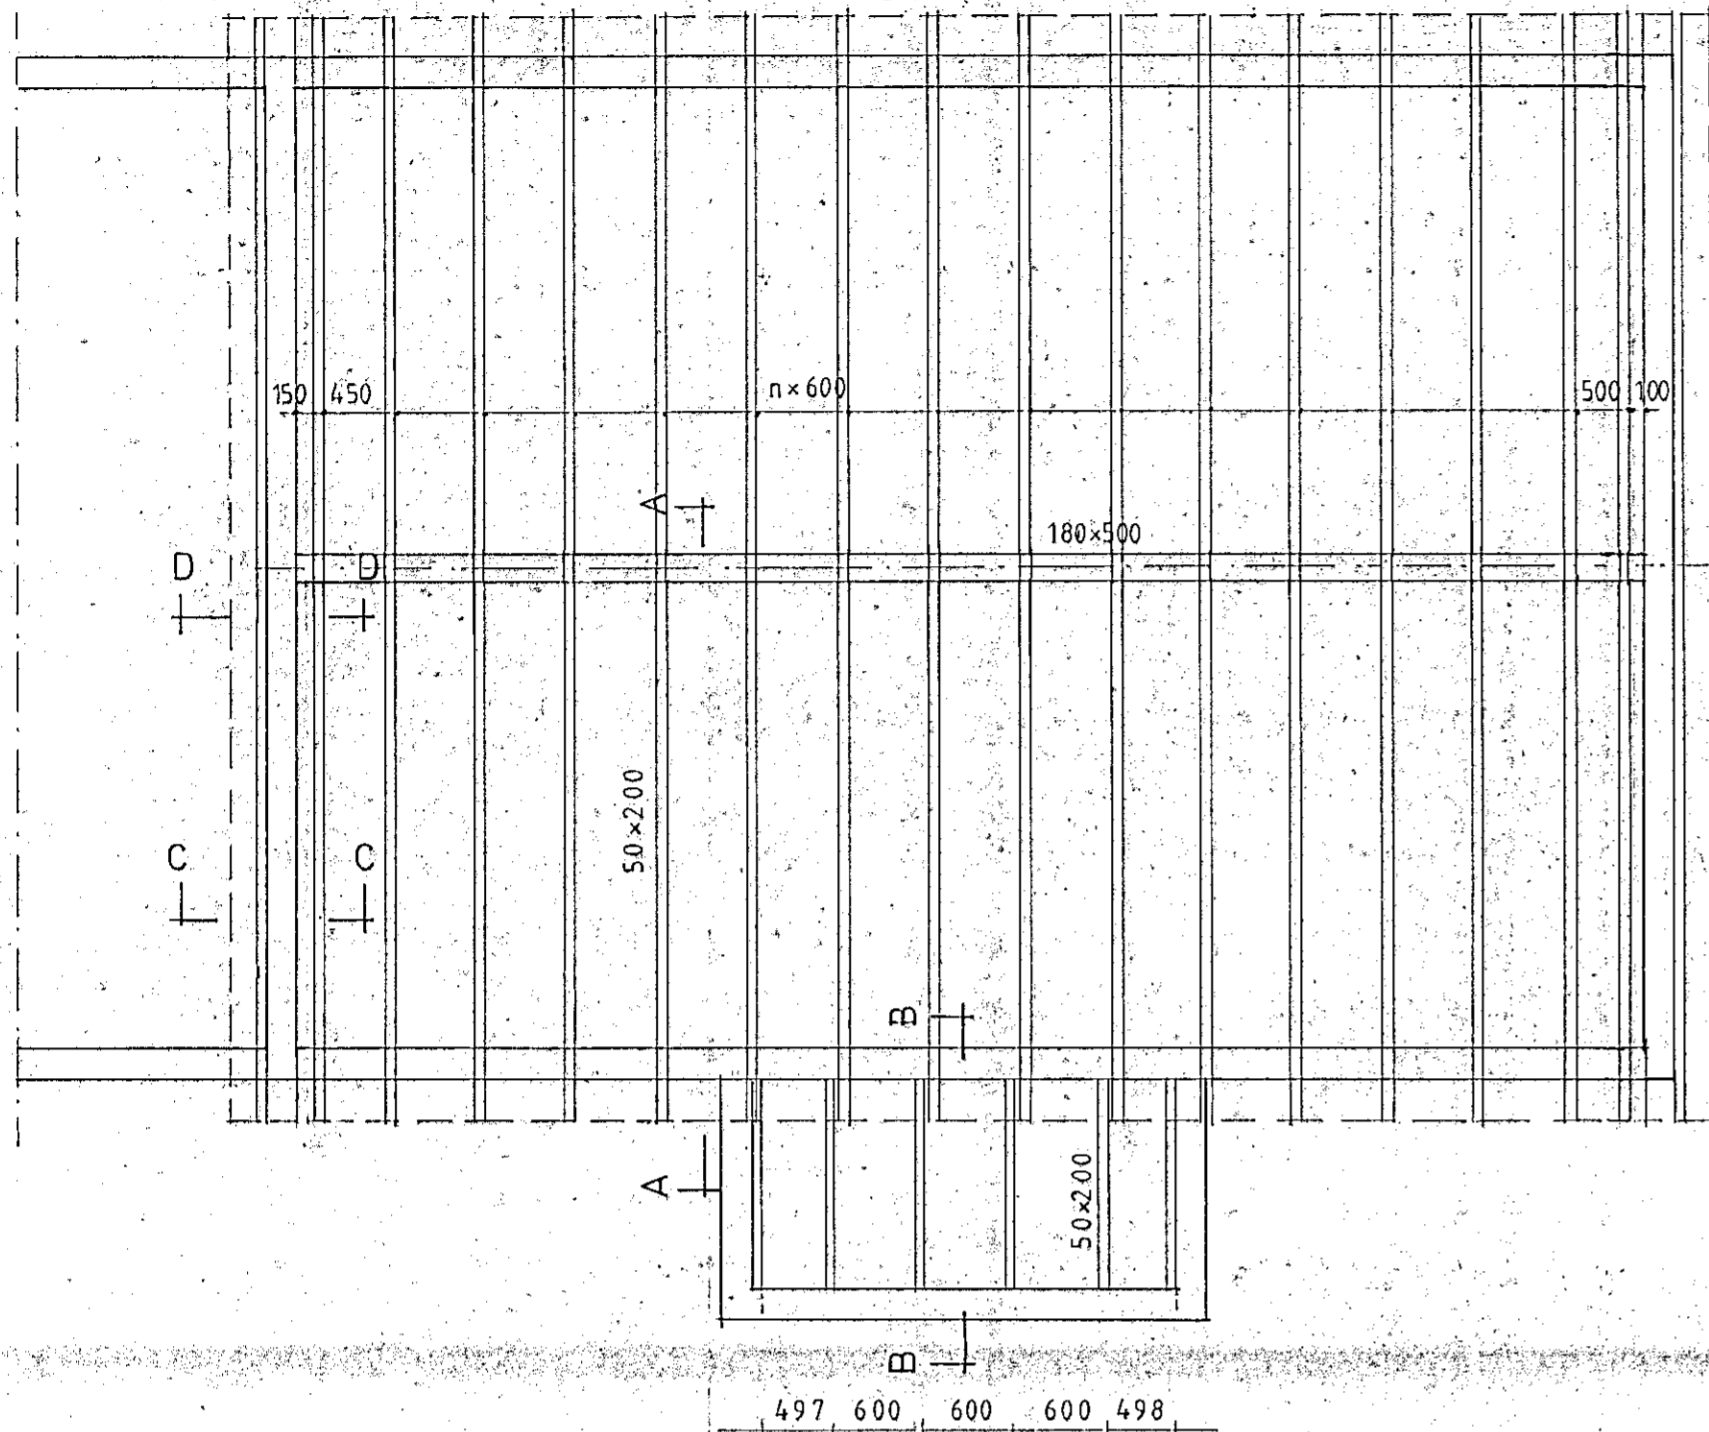


SNID A-A 1:10

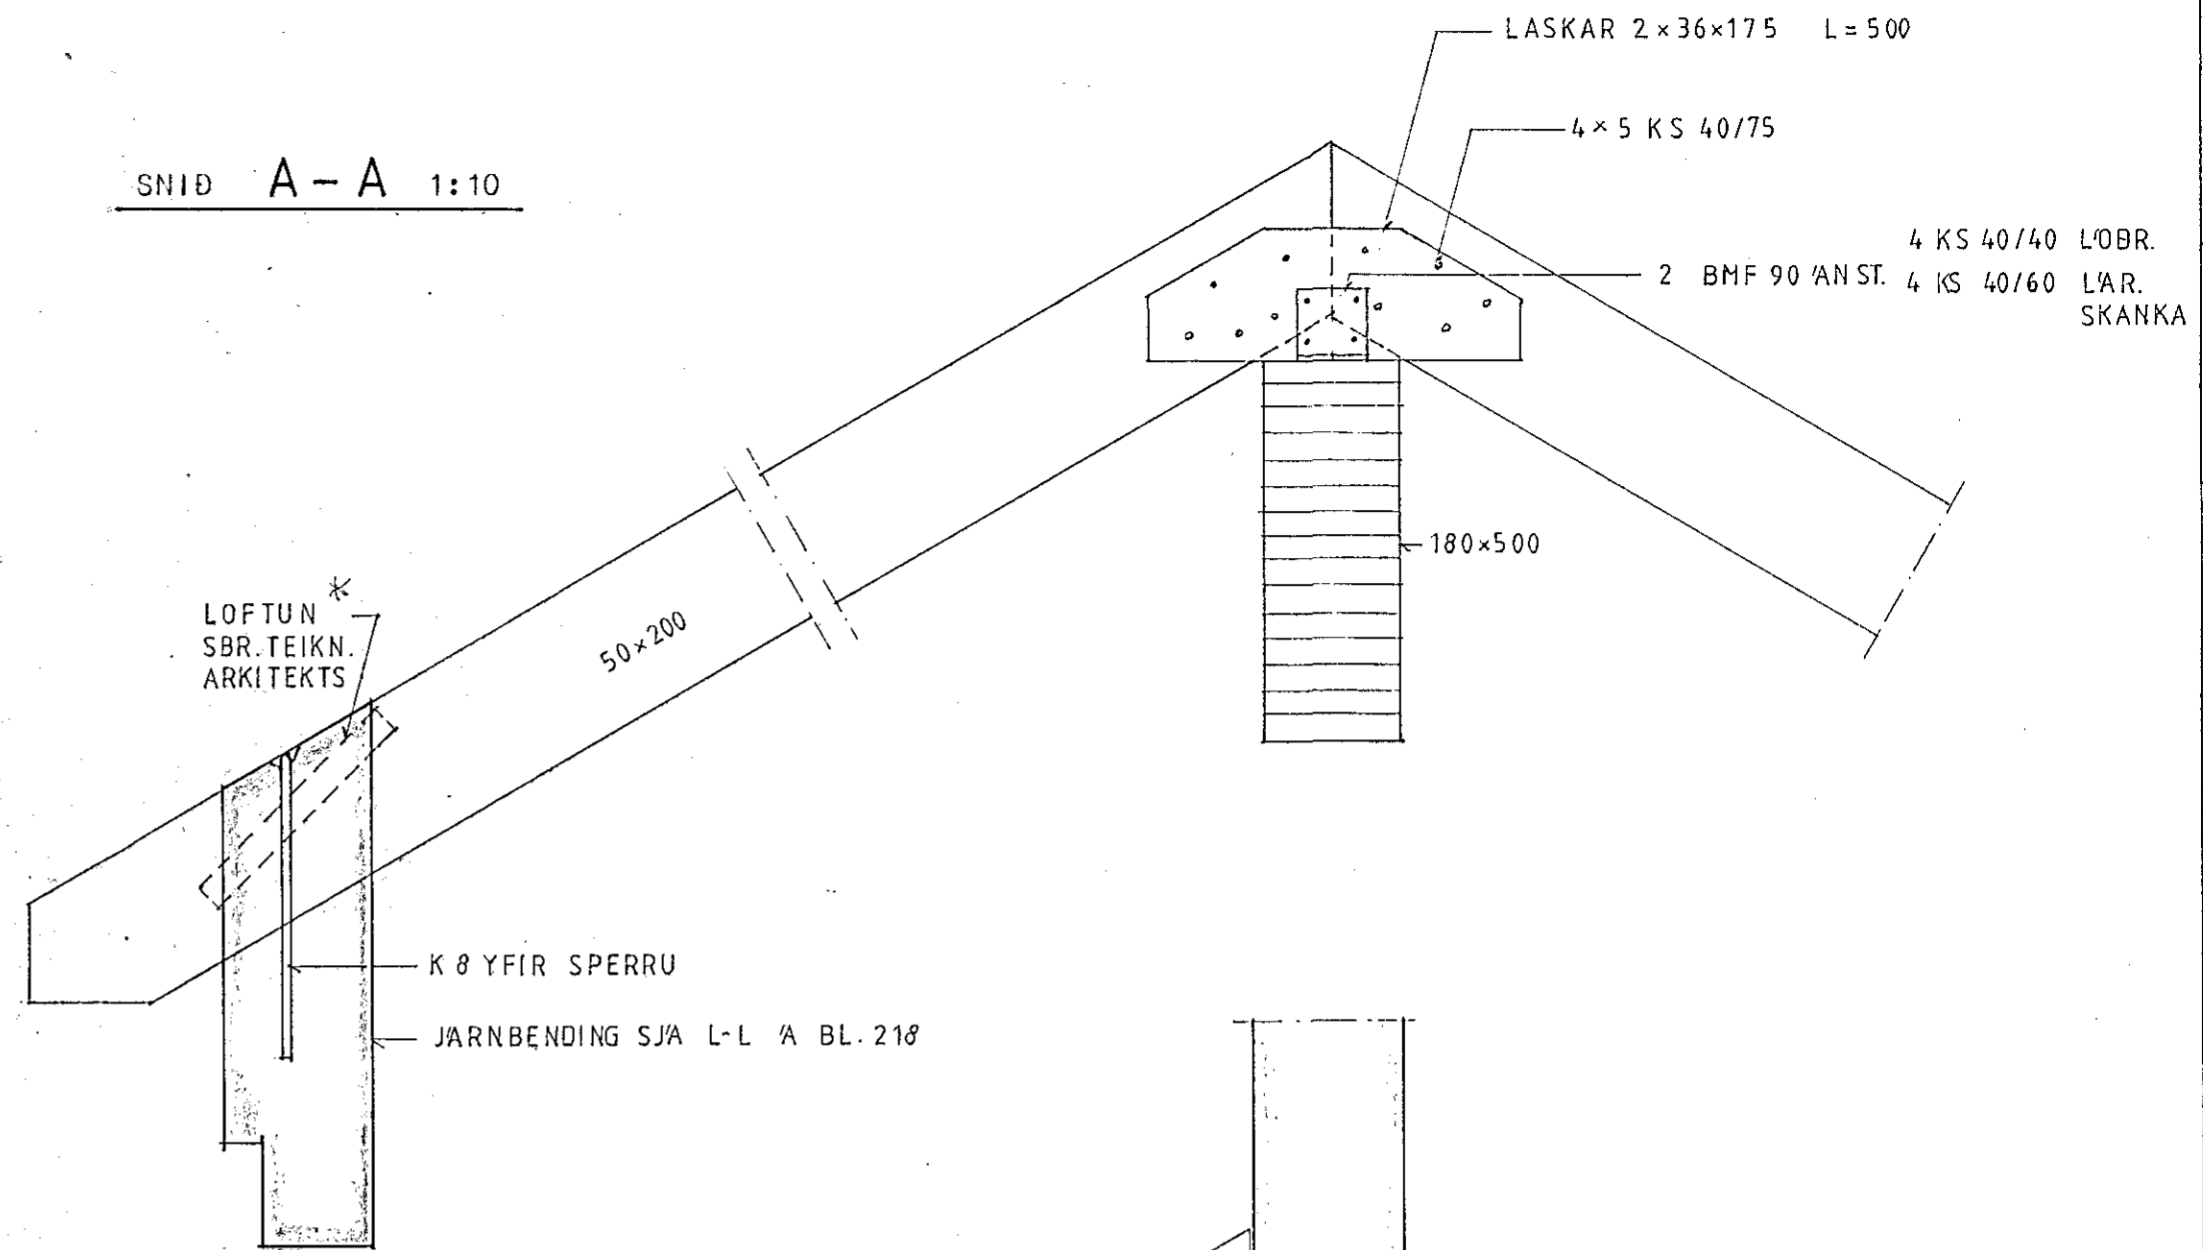



SNID B-B 1:10

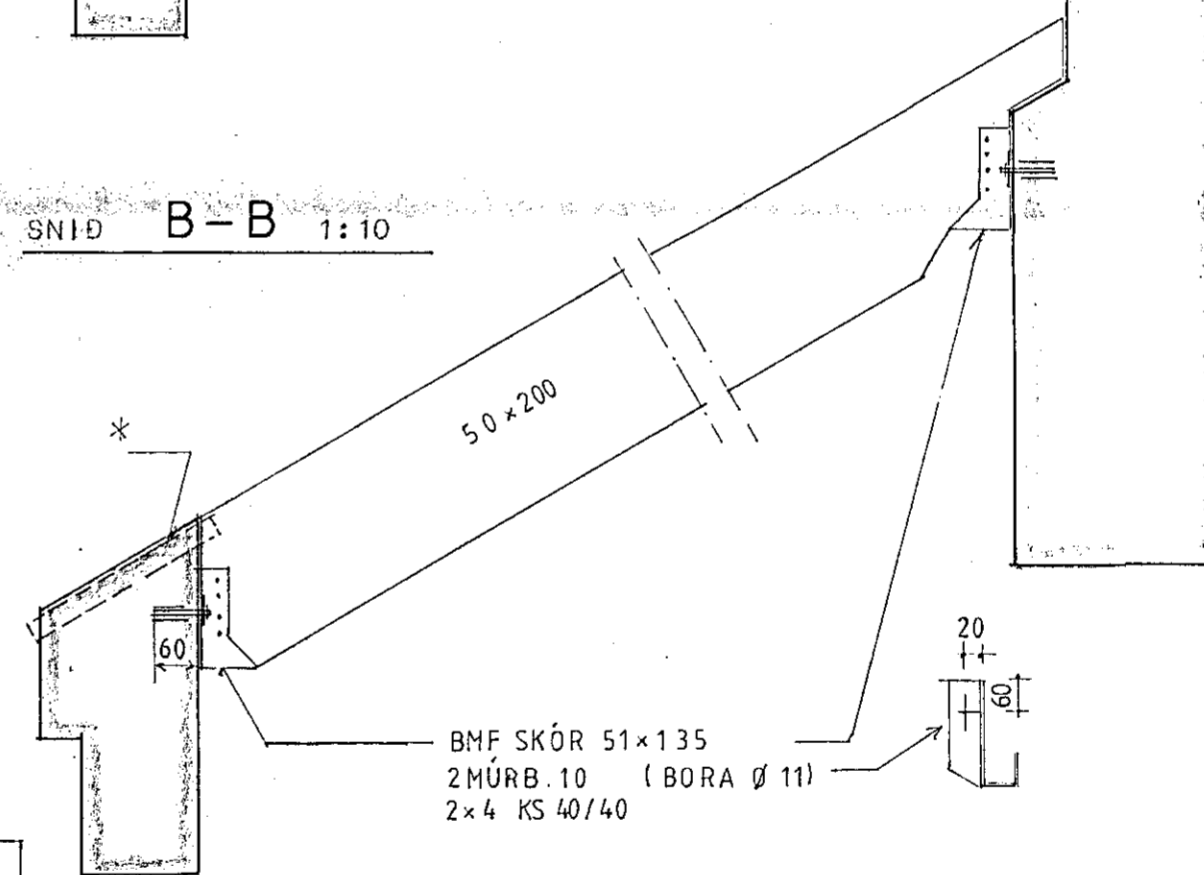

SNID C-C 1:10

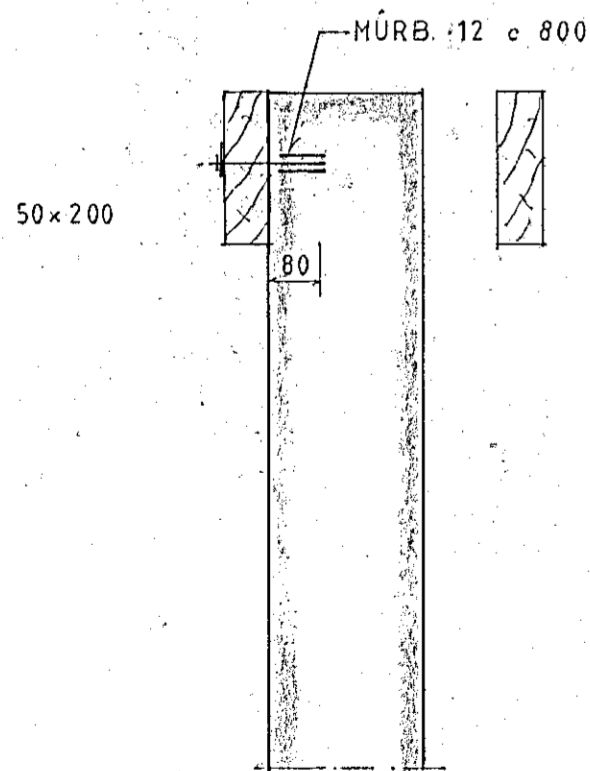

SNID D-D 1:10

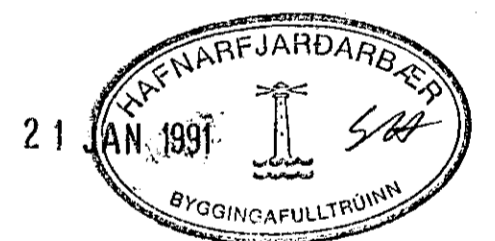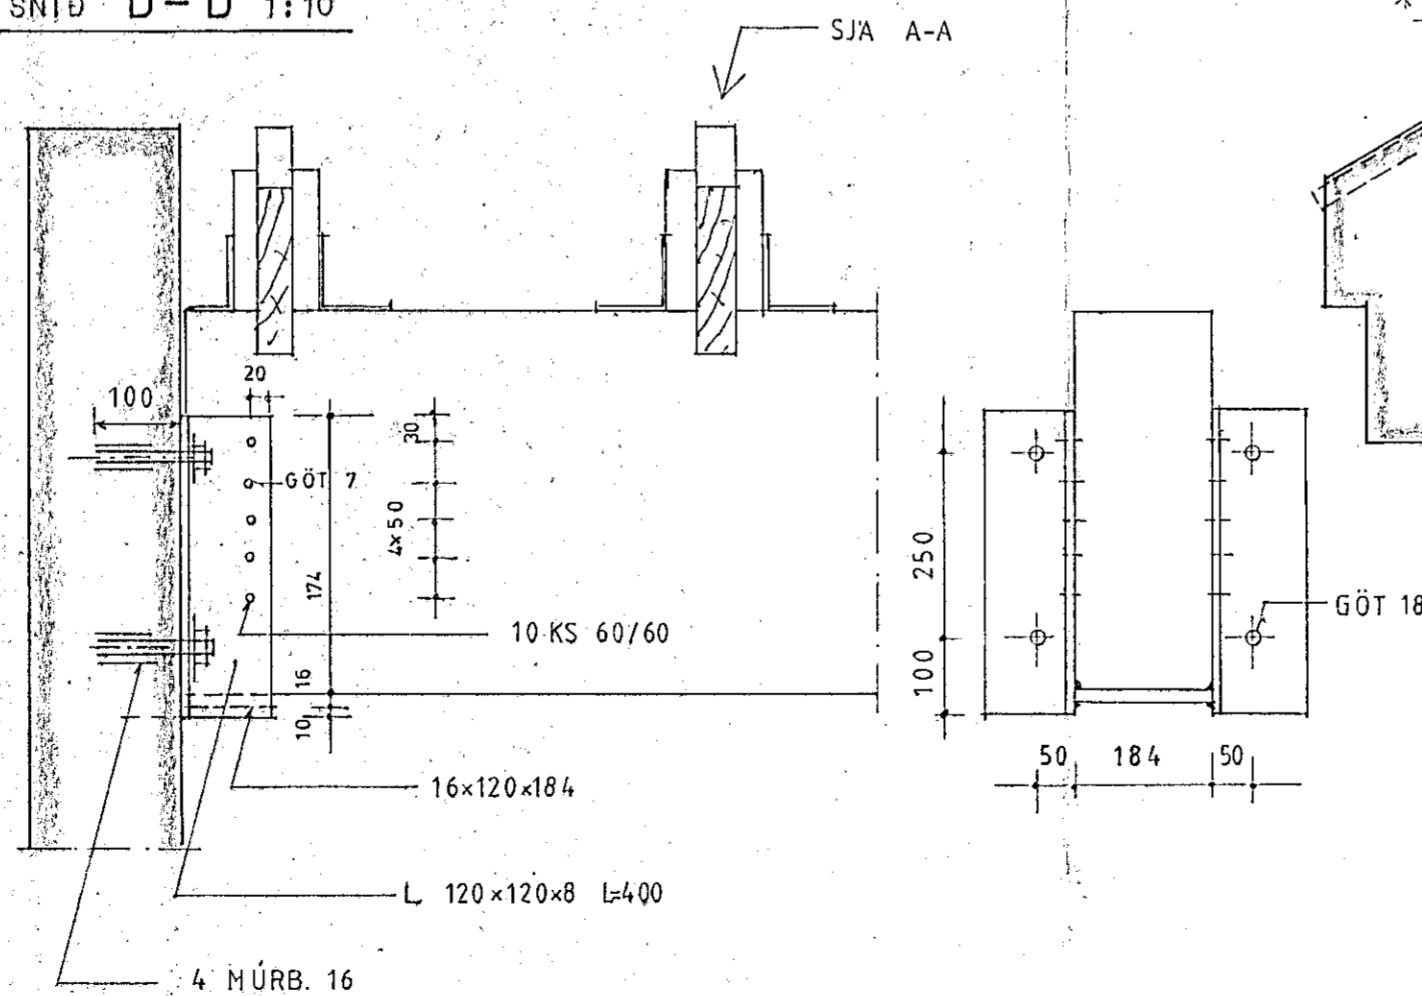

Þorsteinn Magnússon

ÞORSTEINN MAGNÚSSON bygg.verkfr.
VERKFRÉÐISTOFA
BERGSTADASTRÆTI 13
101 REYKJAVÍK - SÍMI 19940
VERK:

9002
KAPELLA
A JÖFRÍÐARSTODUM

HAFNARFIRÐI
TEIKNING:
ÞAK
A PRESTSBUSTAD OG SAFN.HEIMILI

GRUNNMYND OG SNID

HANNAÐ : DM

TEIKNAD : DM

KVARDI : 1:50, 1:10

DAGSETN. : 91.01.14

TEIKN.NR. : 228