




**E-E 1:5**  
SAMSETNING ÞAKASA

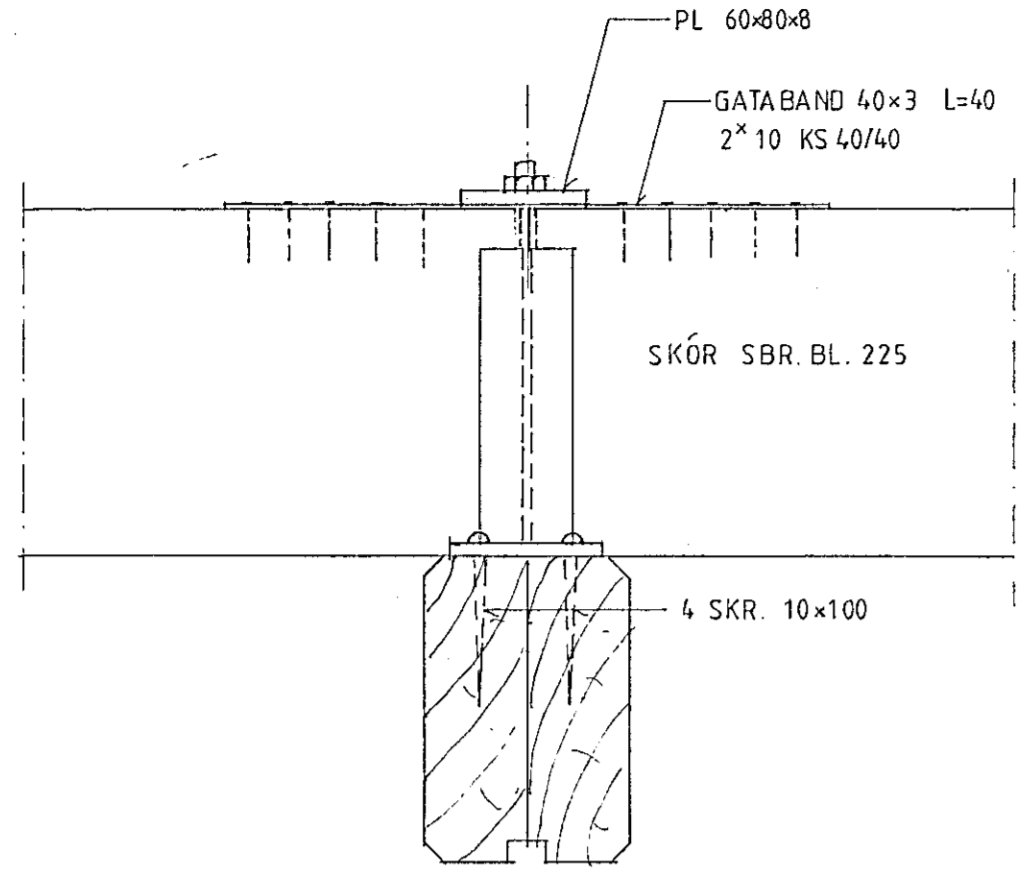


**D-D**

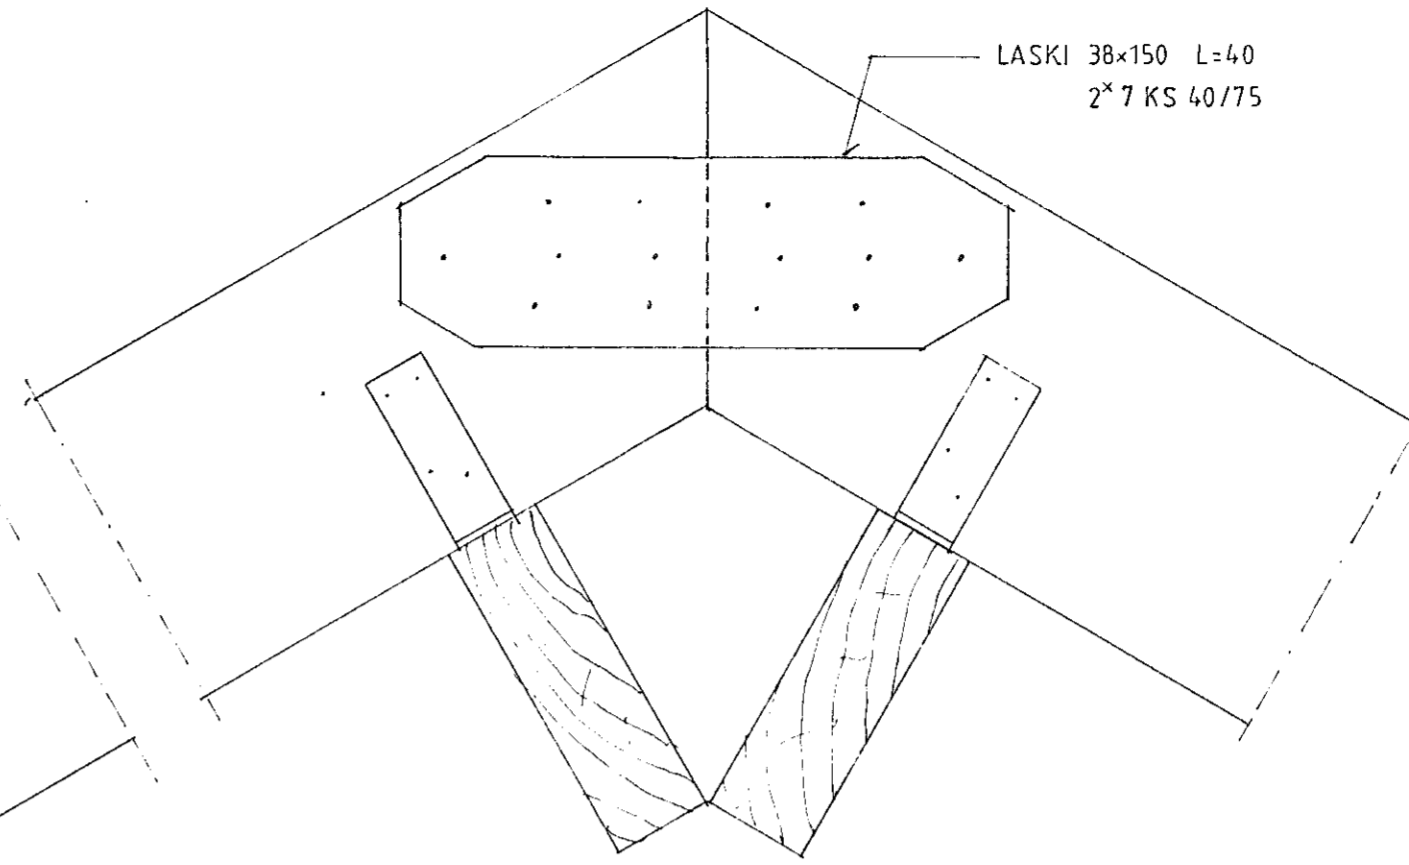



**B-B 1:5**

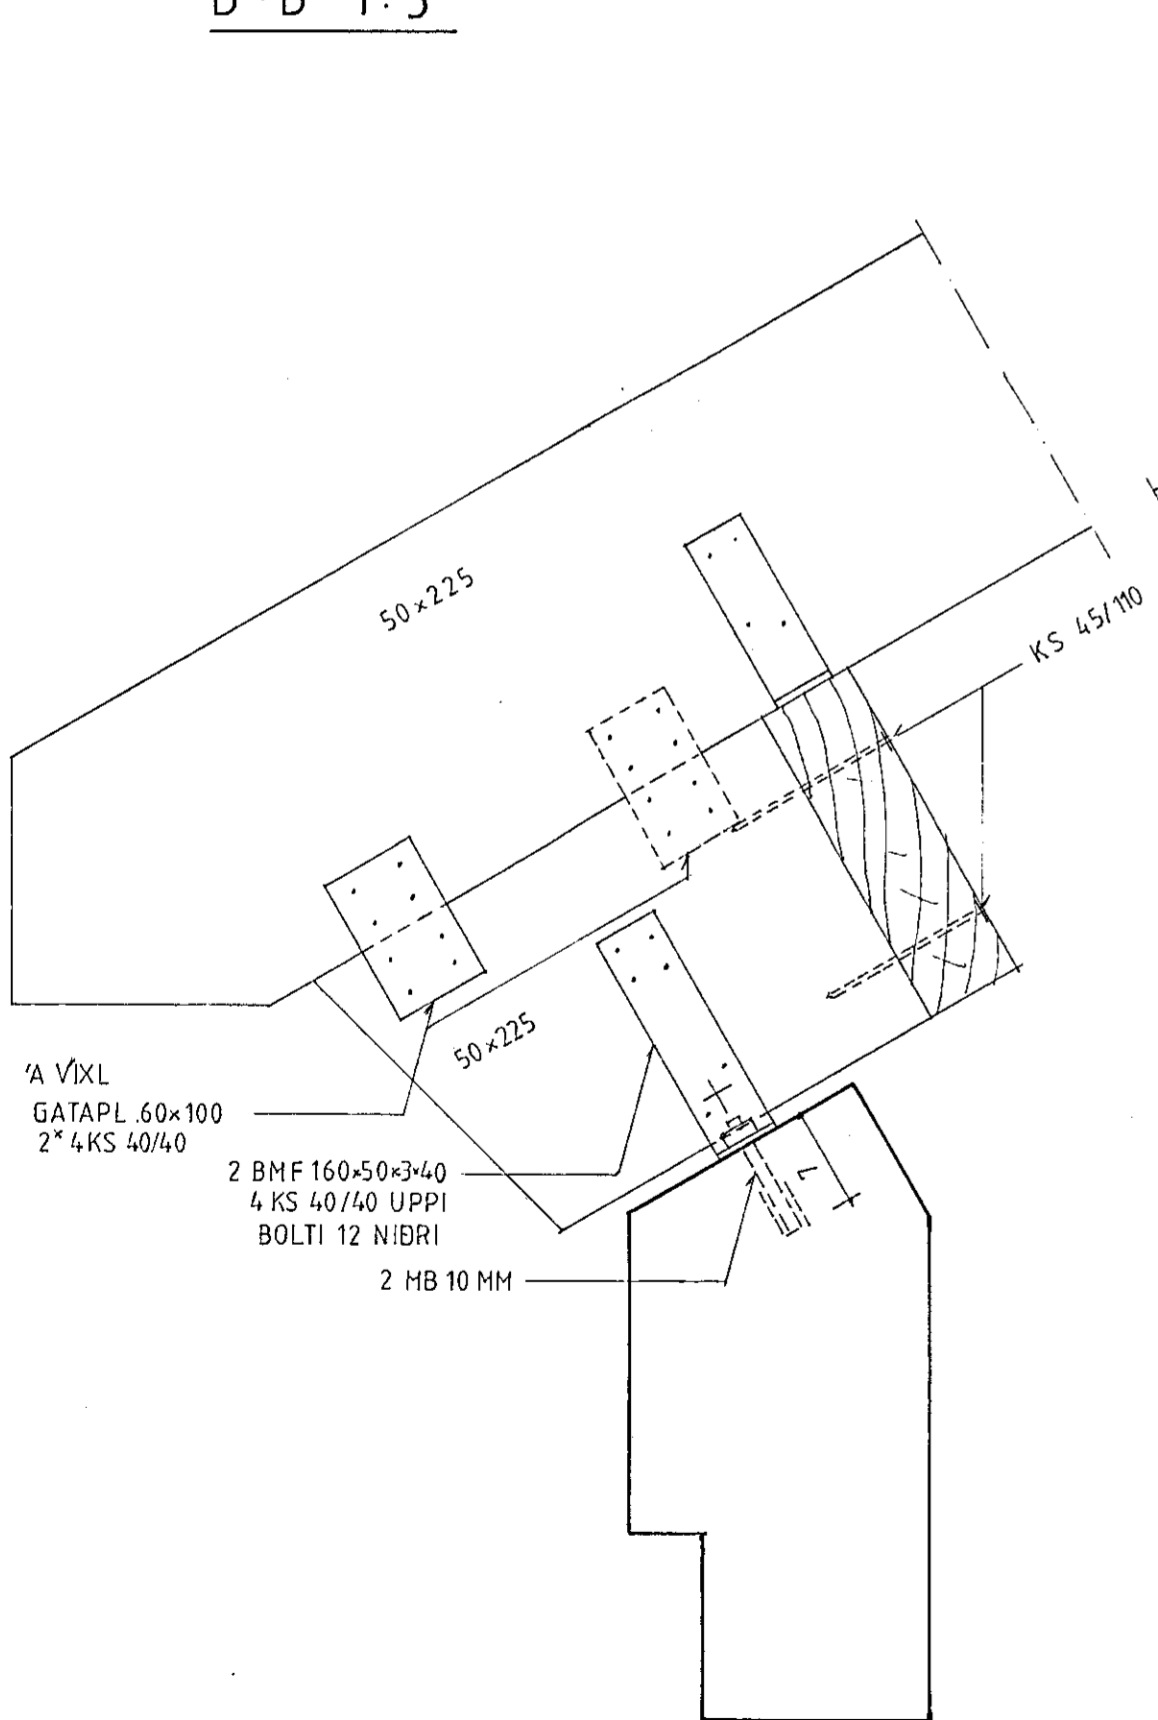

**C-C**

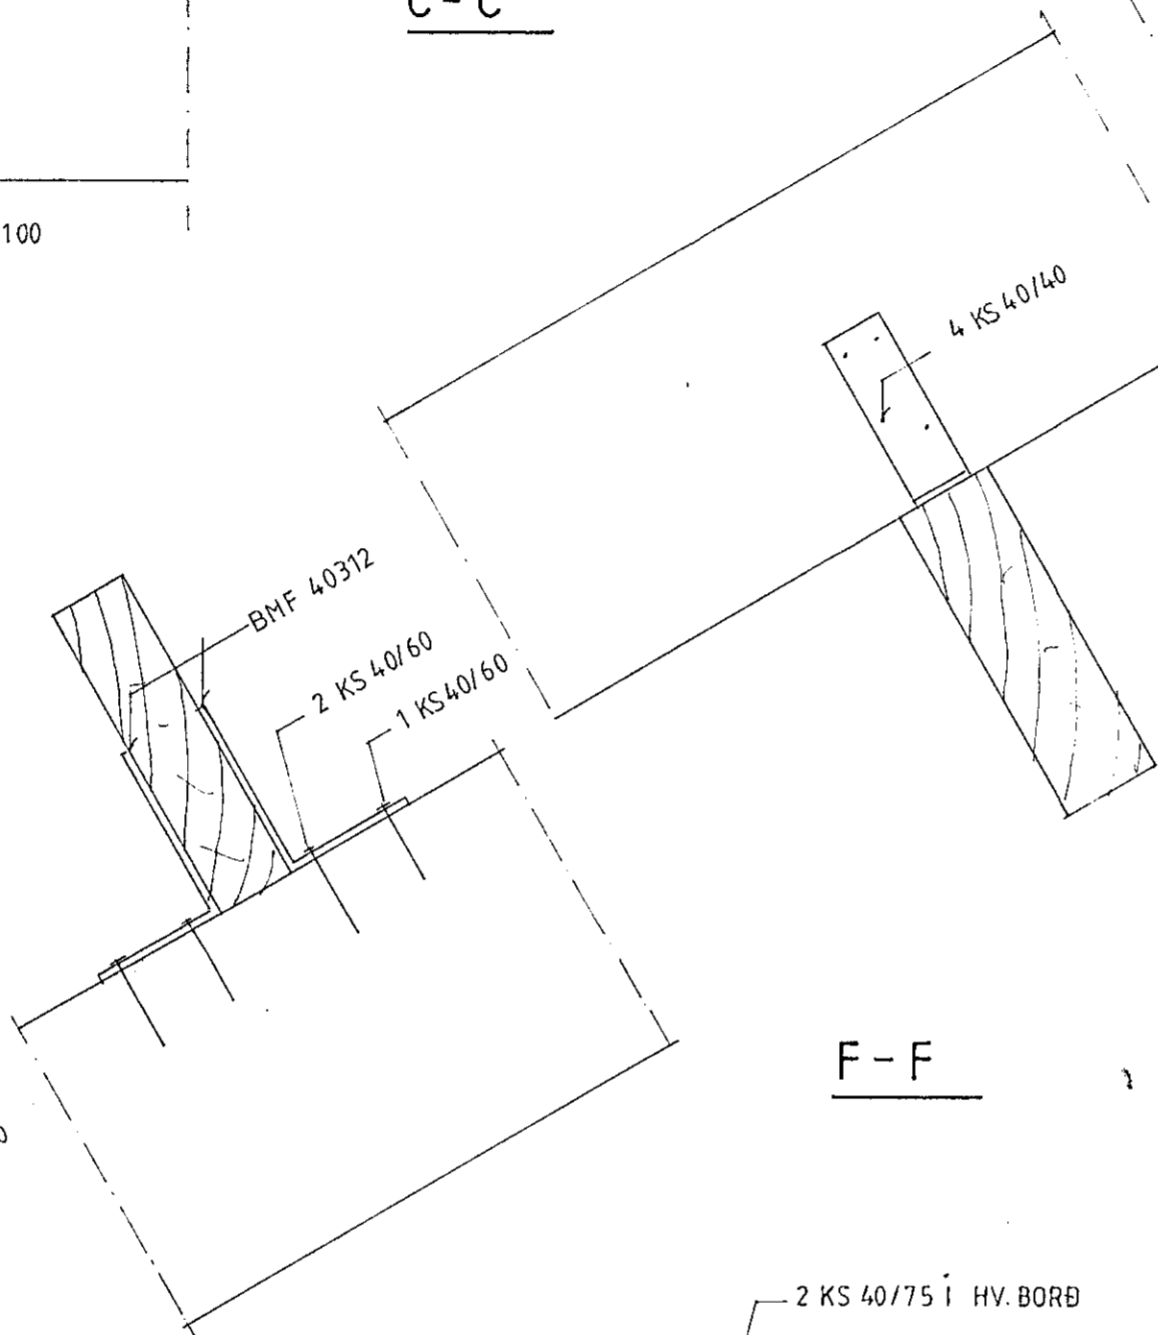

**F-F**

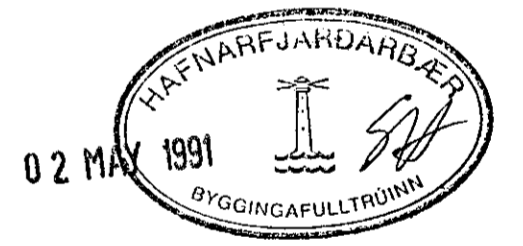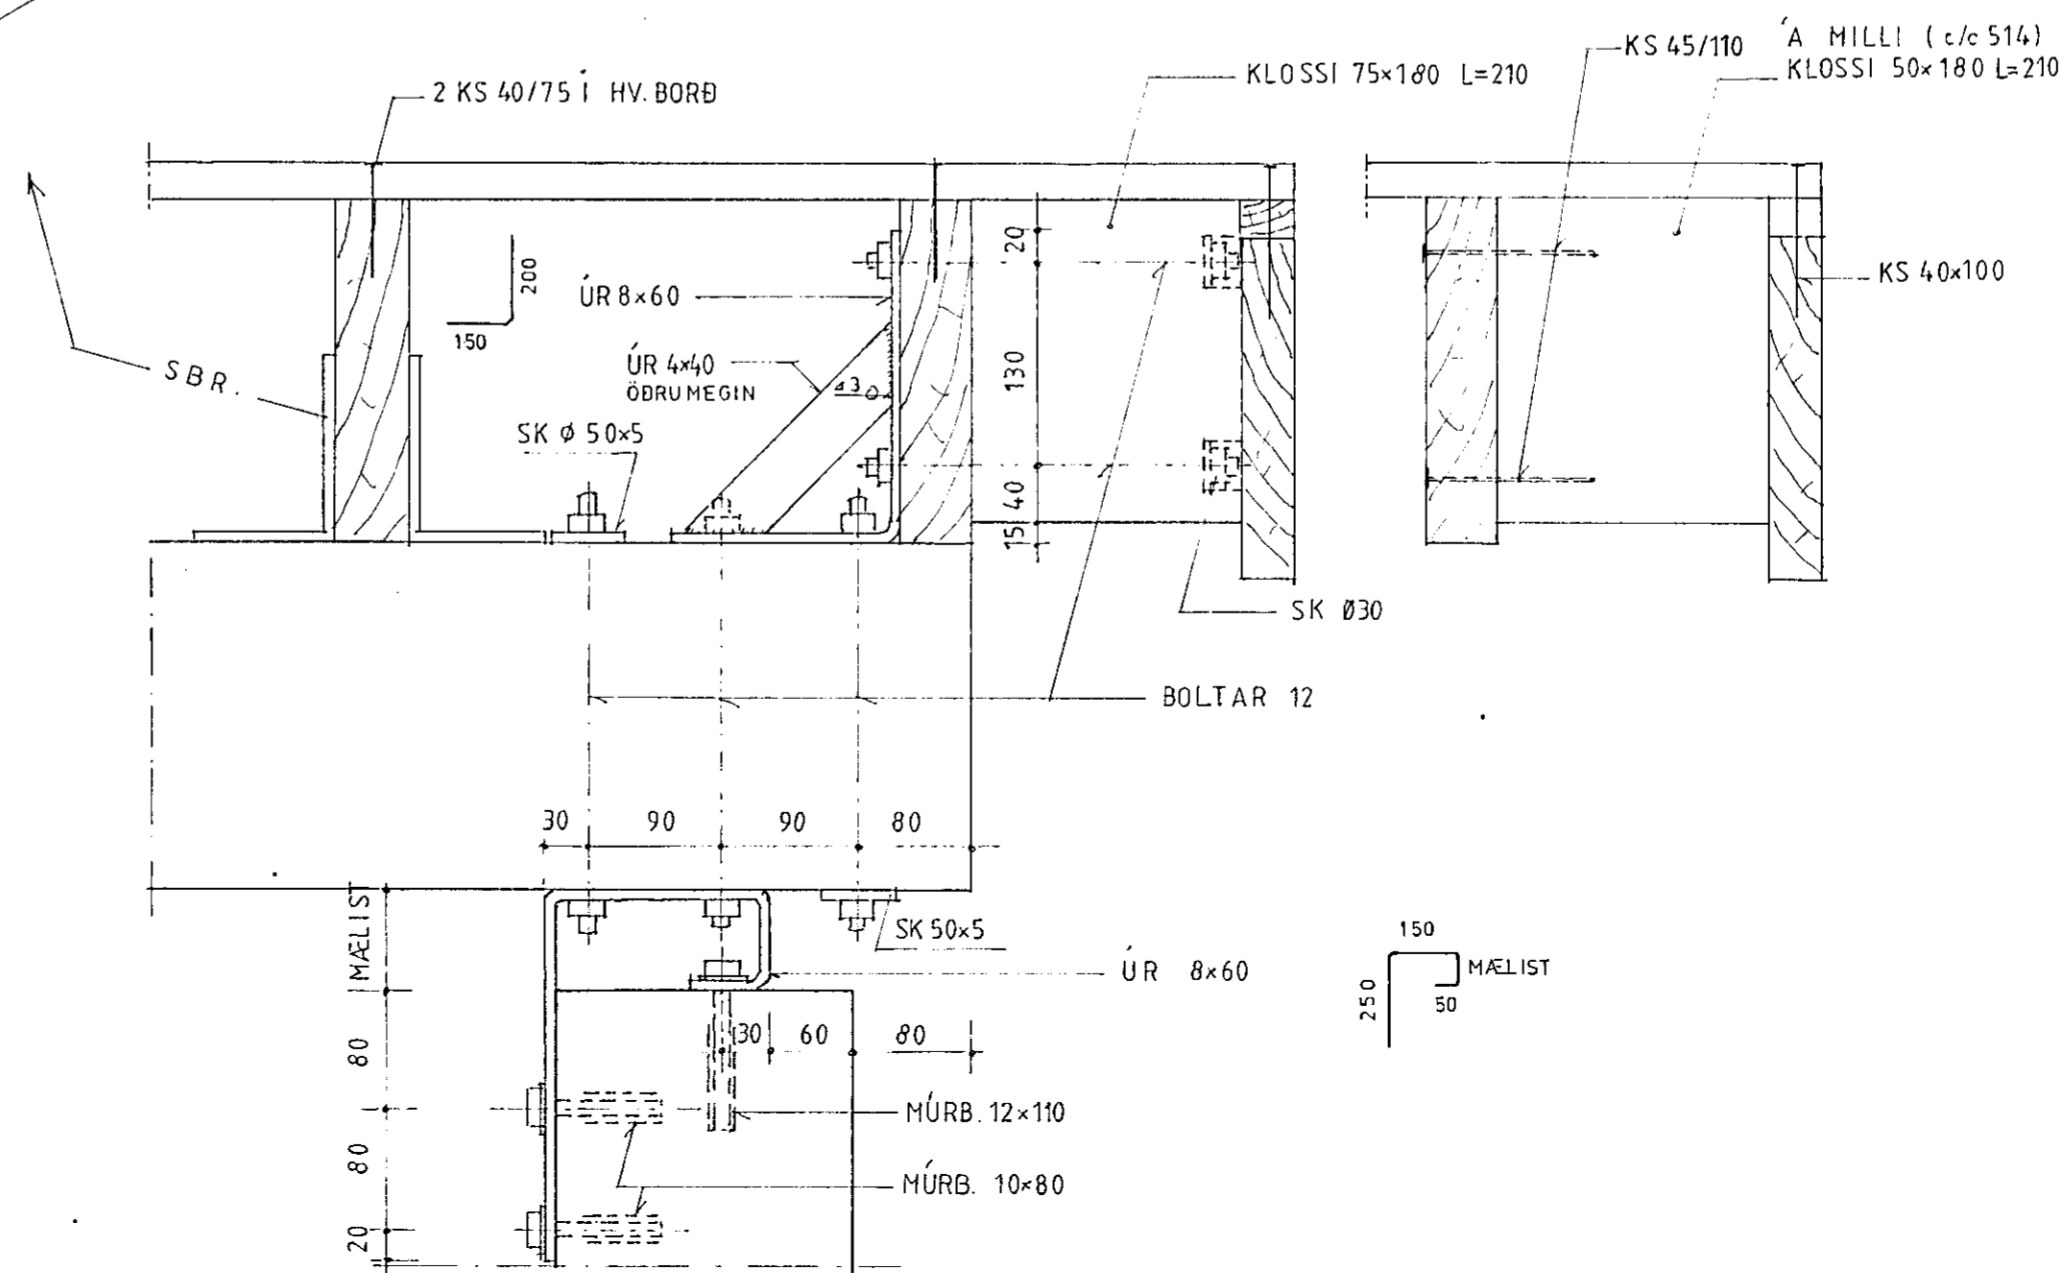

ÞORSTEINN MAGNÚSSON bygg.verkf. r.  
VERKFRÉDISTOFA  
BERGSTADASTRÆTI 13  
101 REYKJAVÍK - Sími 19940  
VERK:

9002  
KAPELLA  
A JOFRÍÐARSTODUM  
HAFNARFIRÐI  
TEIKNING:

ÞAK A KAPELLU  
SERMYNÐIR NIBRI 12 NIBRI  
HANNAÐ : DM  
TEIKNAD : DM  
KVARÐI : 1:5  
DAGSETN. : 9.10.87  
TEIKN.NR. : 229