




SNID 1-1 1:20

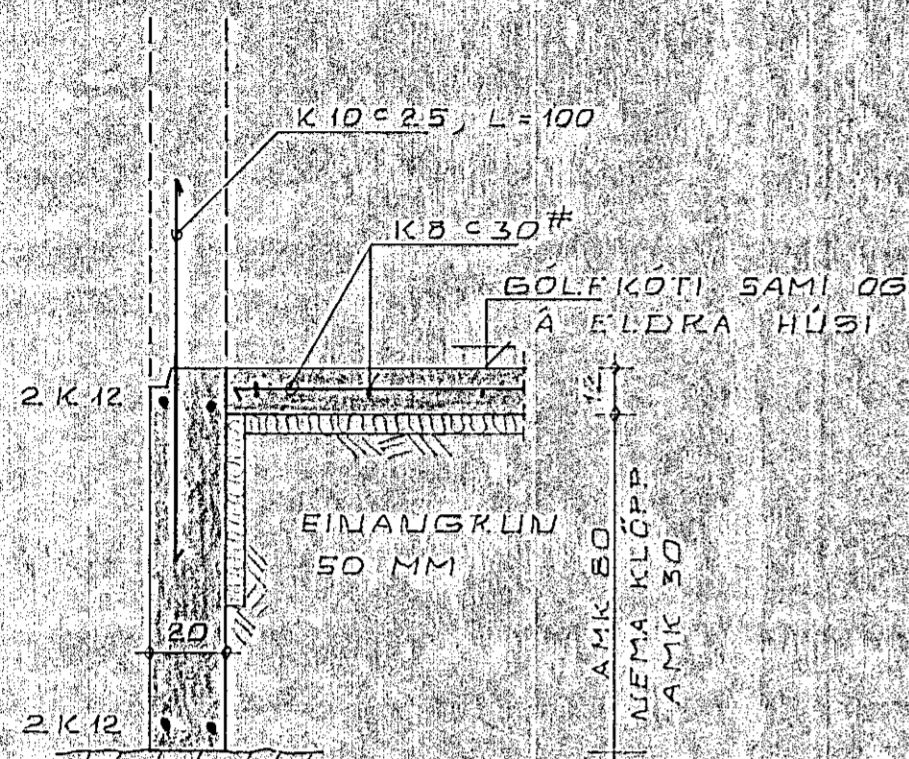


SNID 2-2 1:20

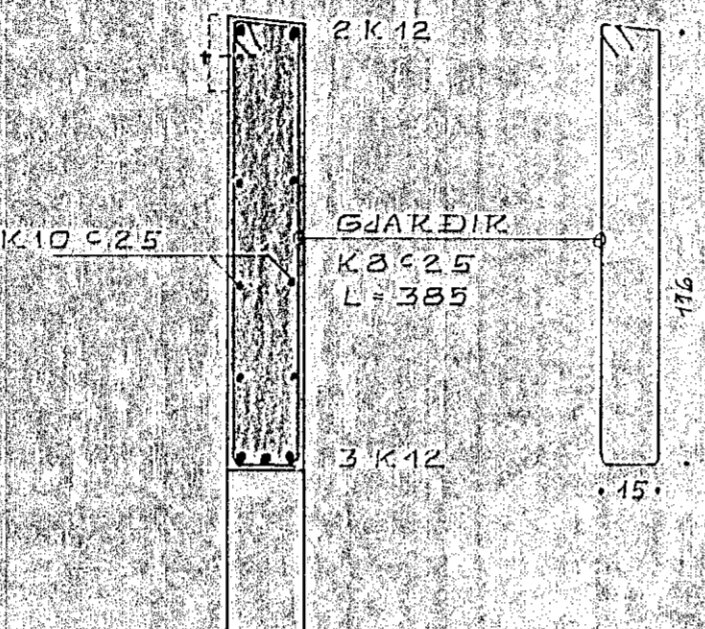


SNID 3-3 1:20

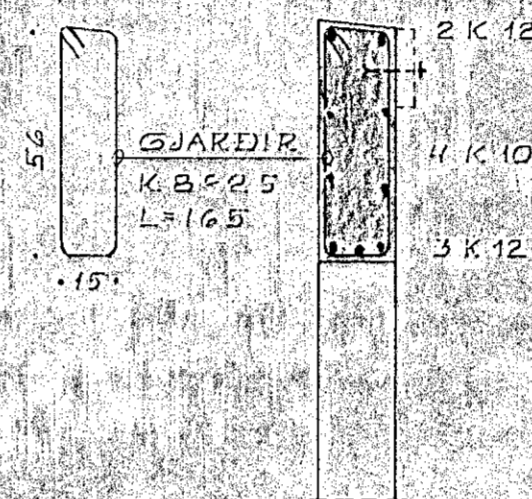


SÚLA S1 1:20

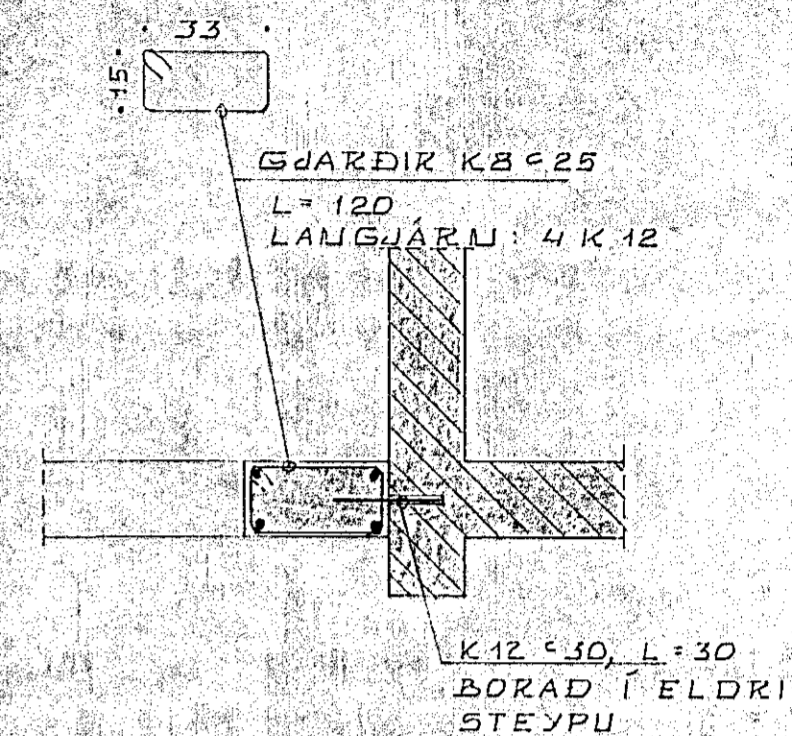


SNID 4-4 1:10

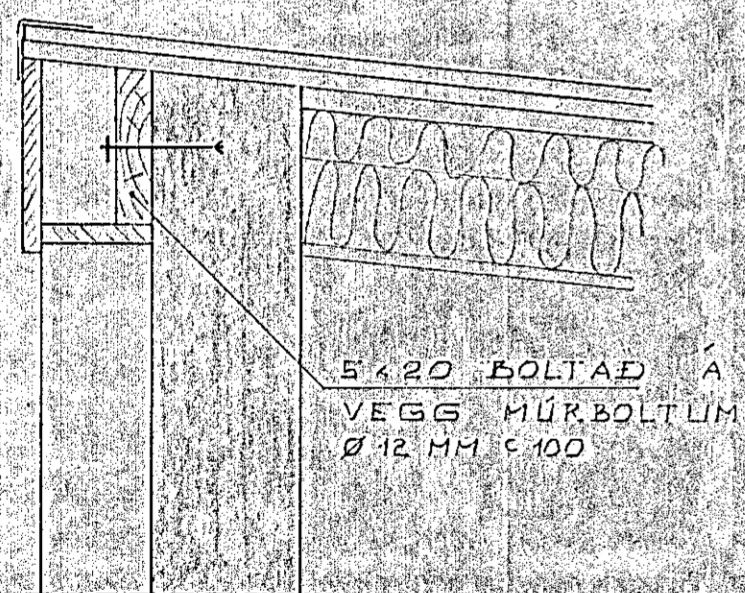



SNID 5-5 1:10

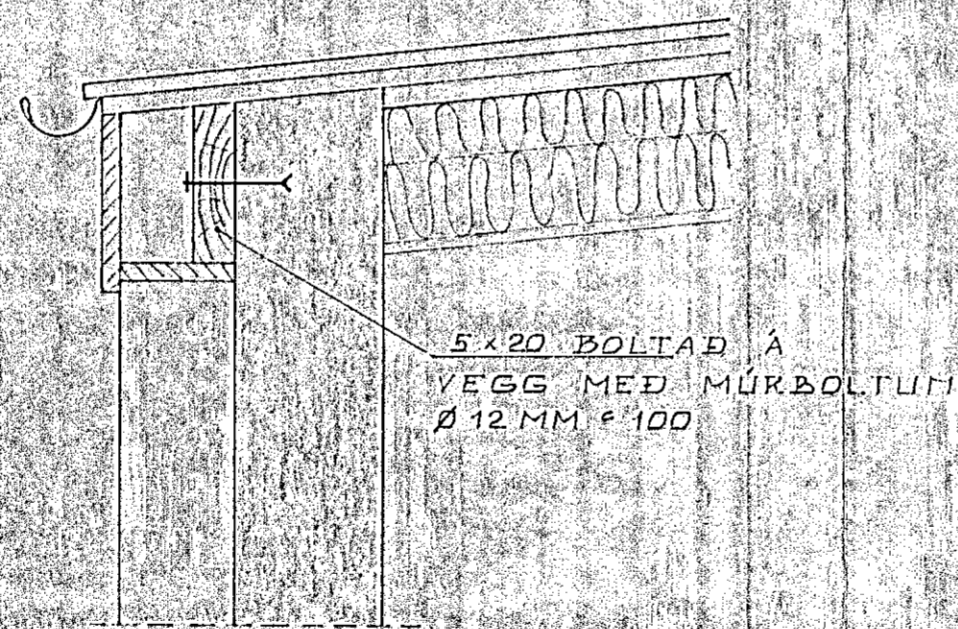


SNID 6-6 1:10

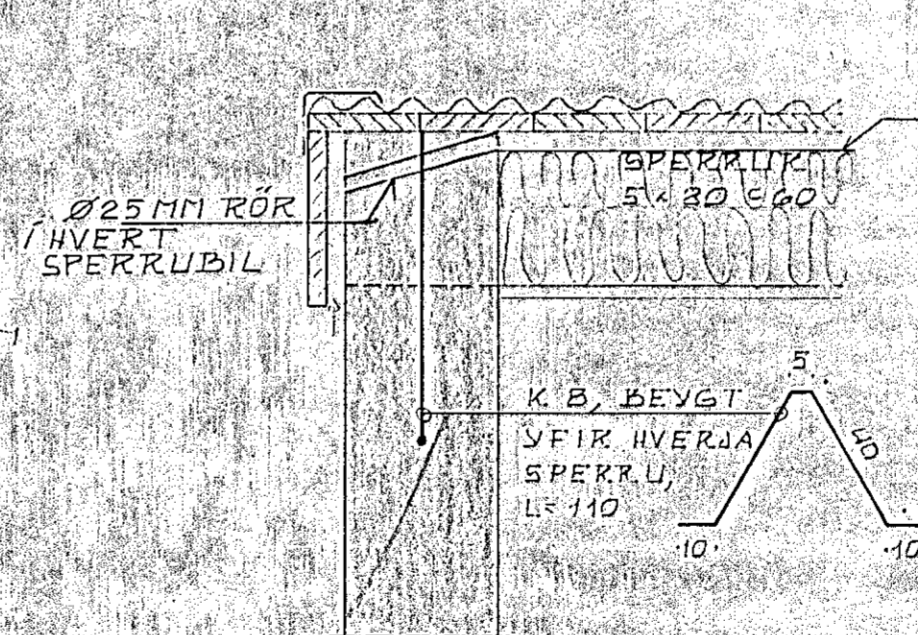

SNID 7-7 1:10

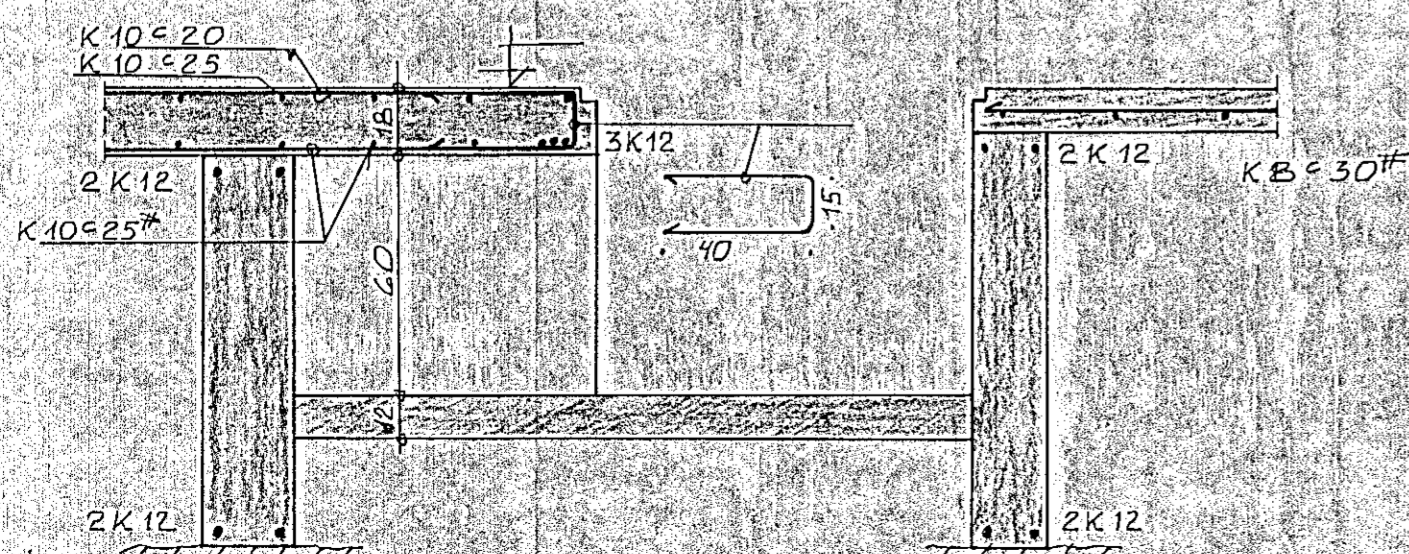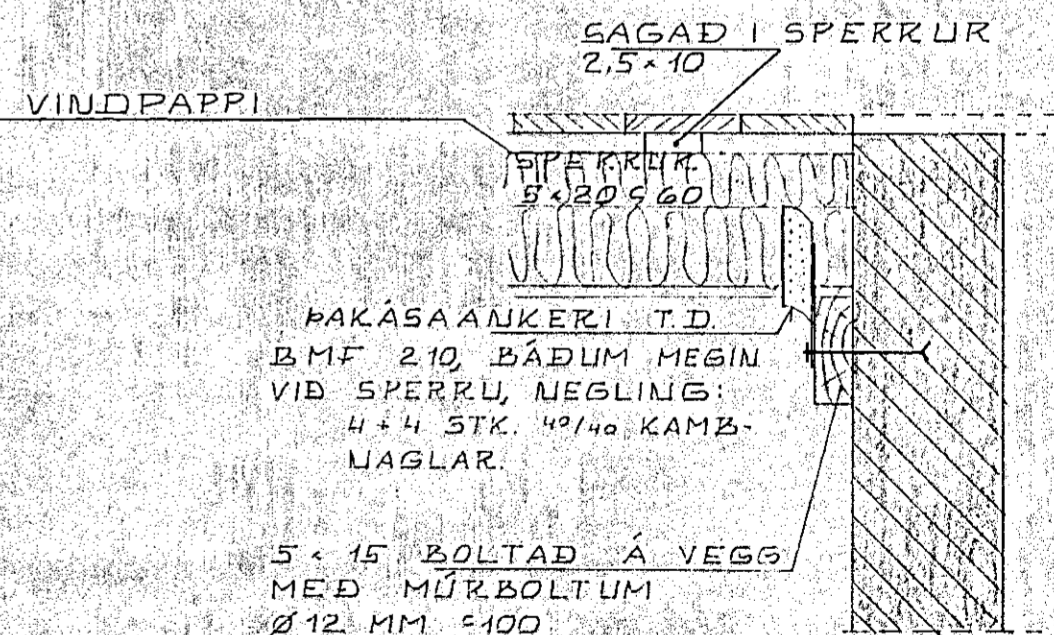

SNID 8-8 1:20

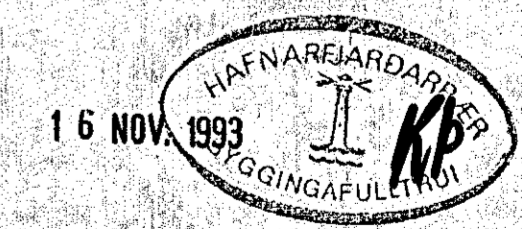

KRISTJÁN KNÚTSSON TÆKNIFR. FTFÍ
 LYUGBERGI 27, HAFNARFIRÐI. S. 651647
 KAPLAHRAUN 22, HAFNARFIRÐI DAGS NÓV. '90
 VIÐBYGGING MKV. 1:20 1:10
 SNID OG SÚLA BL. 2 AF
 VERK. 904-1
 H. T.

① BREYTT NÓV. '93 KK.

Kopla hraun 2R.