


ÓSEYRARBRAUT

Samþykkt á fundi Bygginga-  
nefndar þ. 26.5.1993.  
BYGGINGAFLUTUNINN  
HAFNARFIRDI  
*Sigurður Helld*


SAMSETNING MEÐ BORDABOLTUM 2X8mm  
LÍMT MEÐ ÚRETHAN

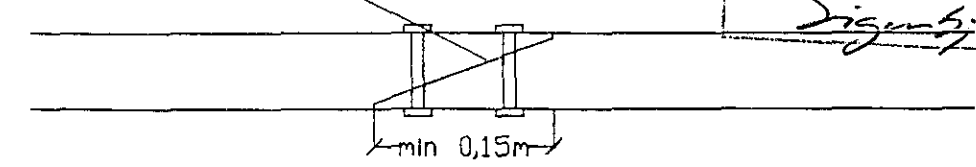

TIMBUR 2"x4" HEFLAÐ


MKV 1:5

3 m

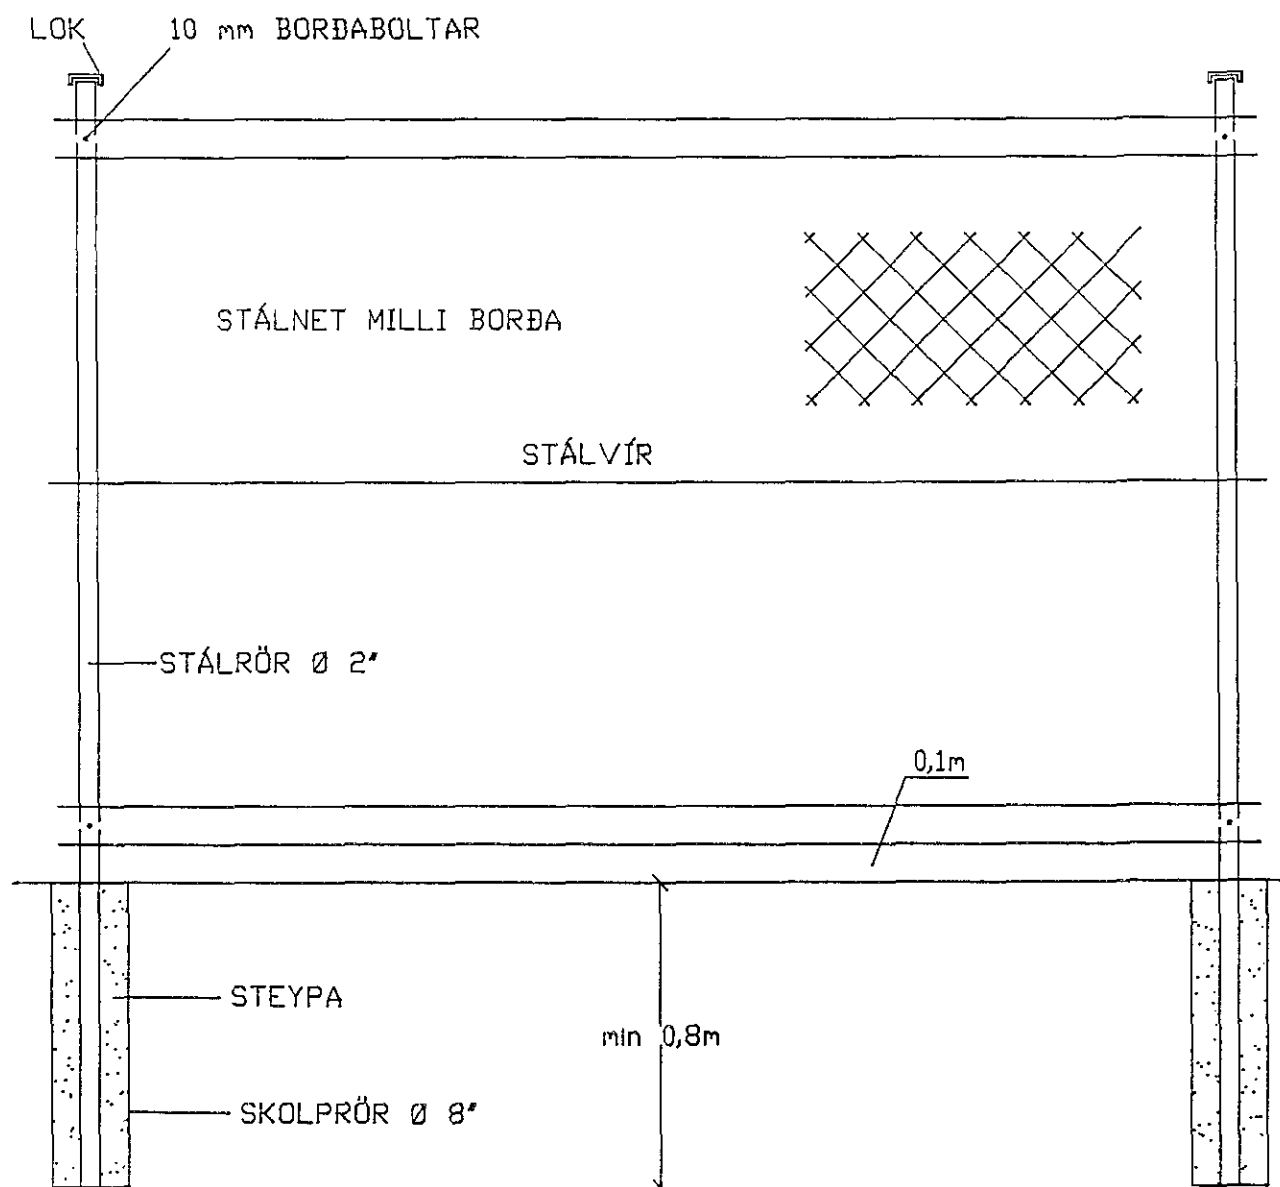

MKV 1:20

LÓNSBRAUT

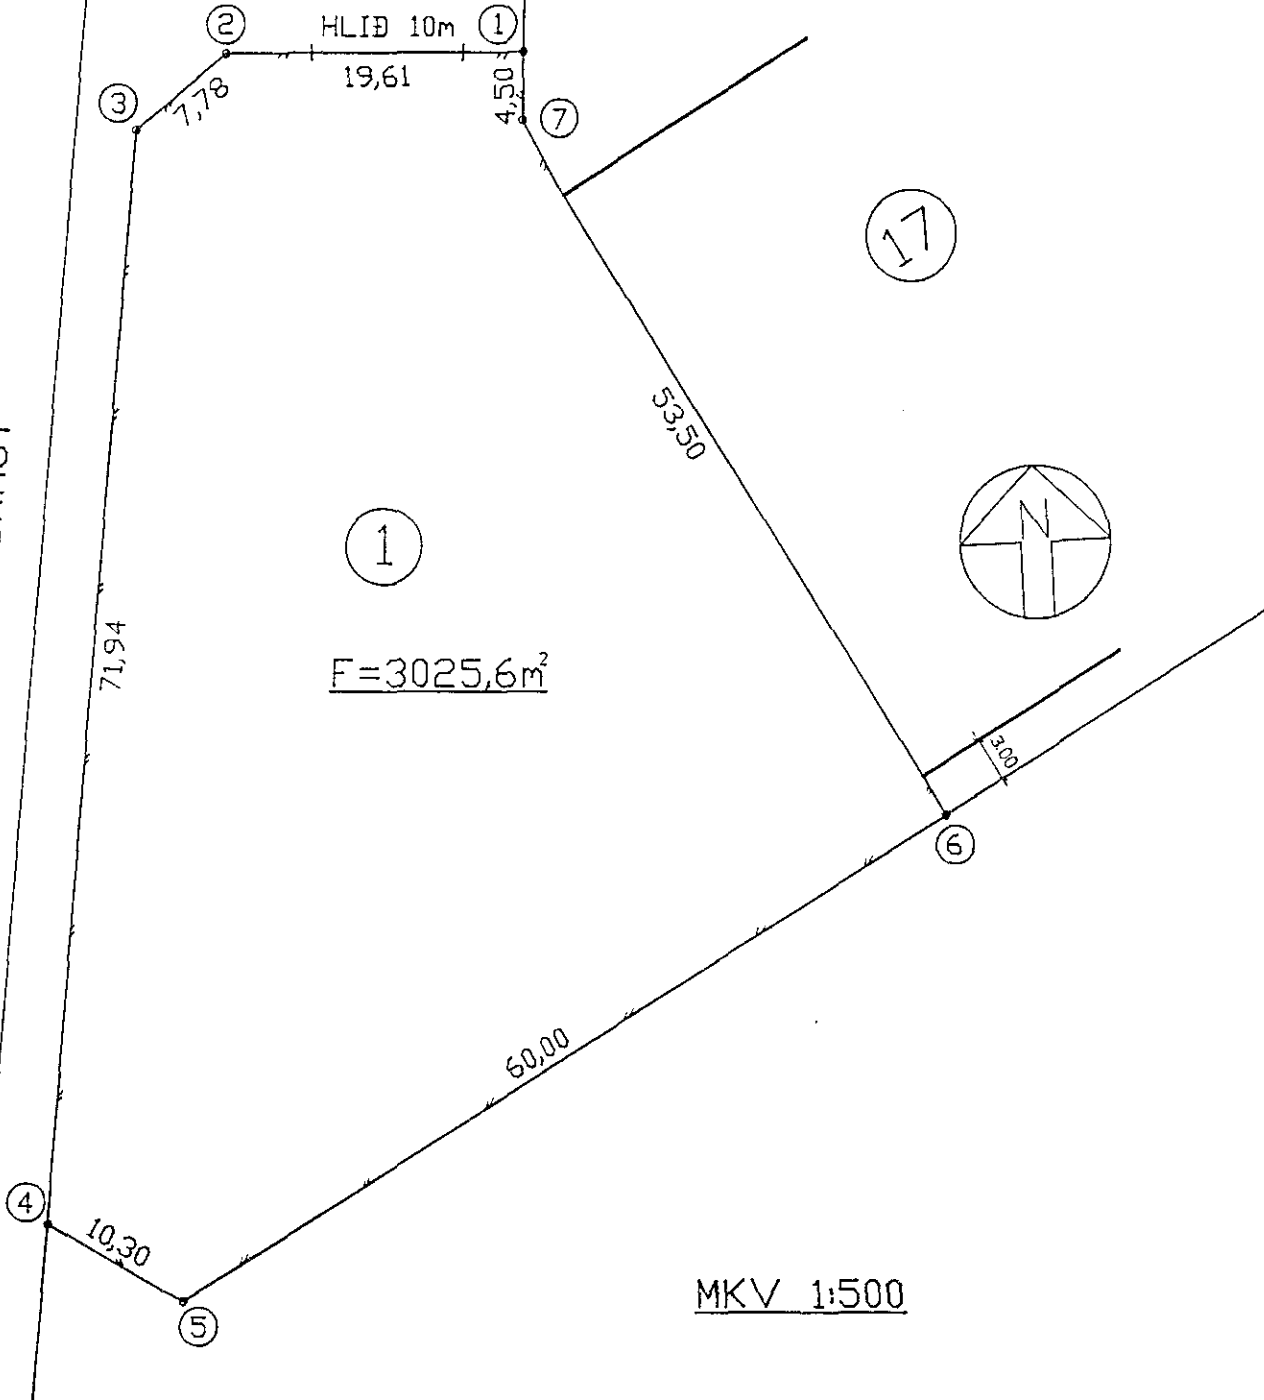

x	y	
24140.062	8769.867	1
24159.648	8770.819	2
24165.841	8766.114	3
24175.578	8694.834	4
24166.922	8689.251	5
24114.555	8718.539	6
24140.373	8765.378	7

TEIKNING NR.	DAGS	NAFN	YFIRF
LÓNSBRAUT 1	Mælt: 05.'93	SH	S.H.
	Hannað: 05.'93	SH	
	Teiknað: 05.'93	EJ	
LÓÐ OG GIRÐING			Mælikv SÝNDUR
BÆJARVERKFRÆÐINGURINN I HAFNARFIRDI			Scmp S.H.