



ÓSEYRARBRAUT

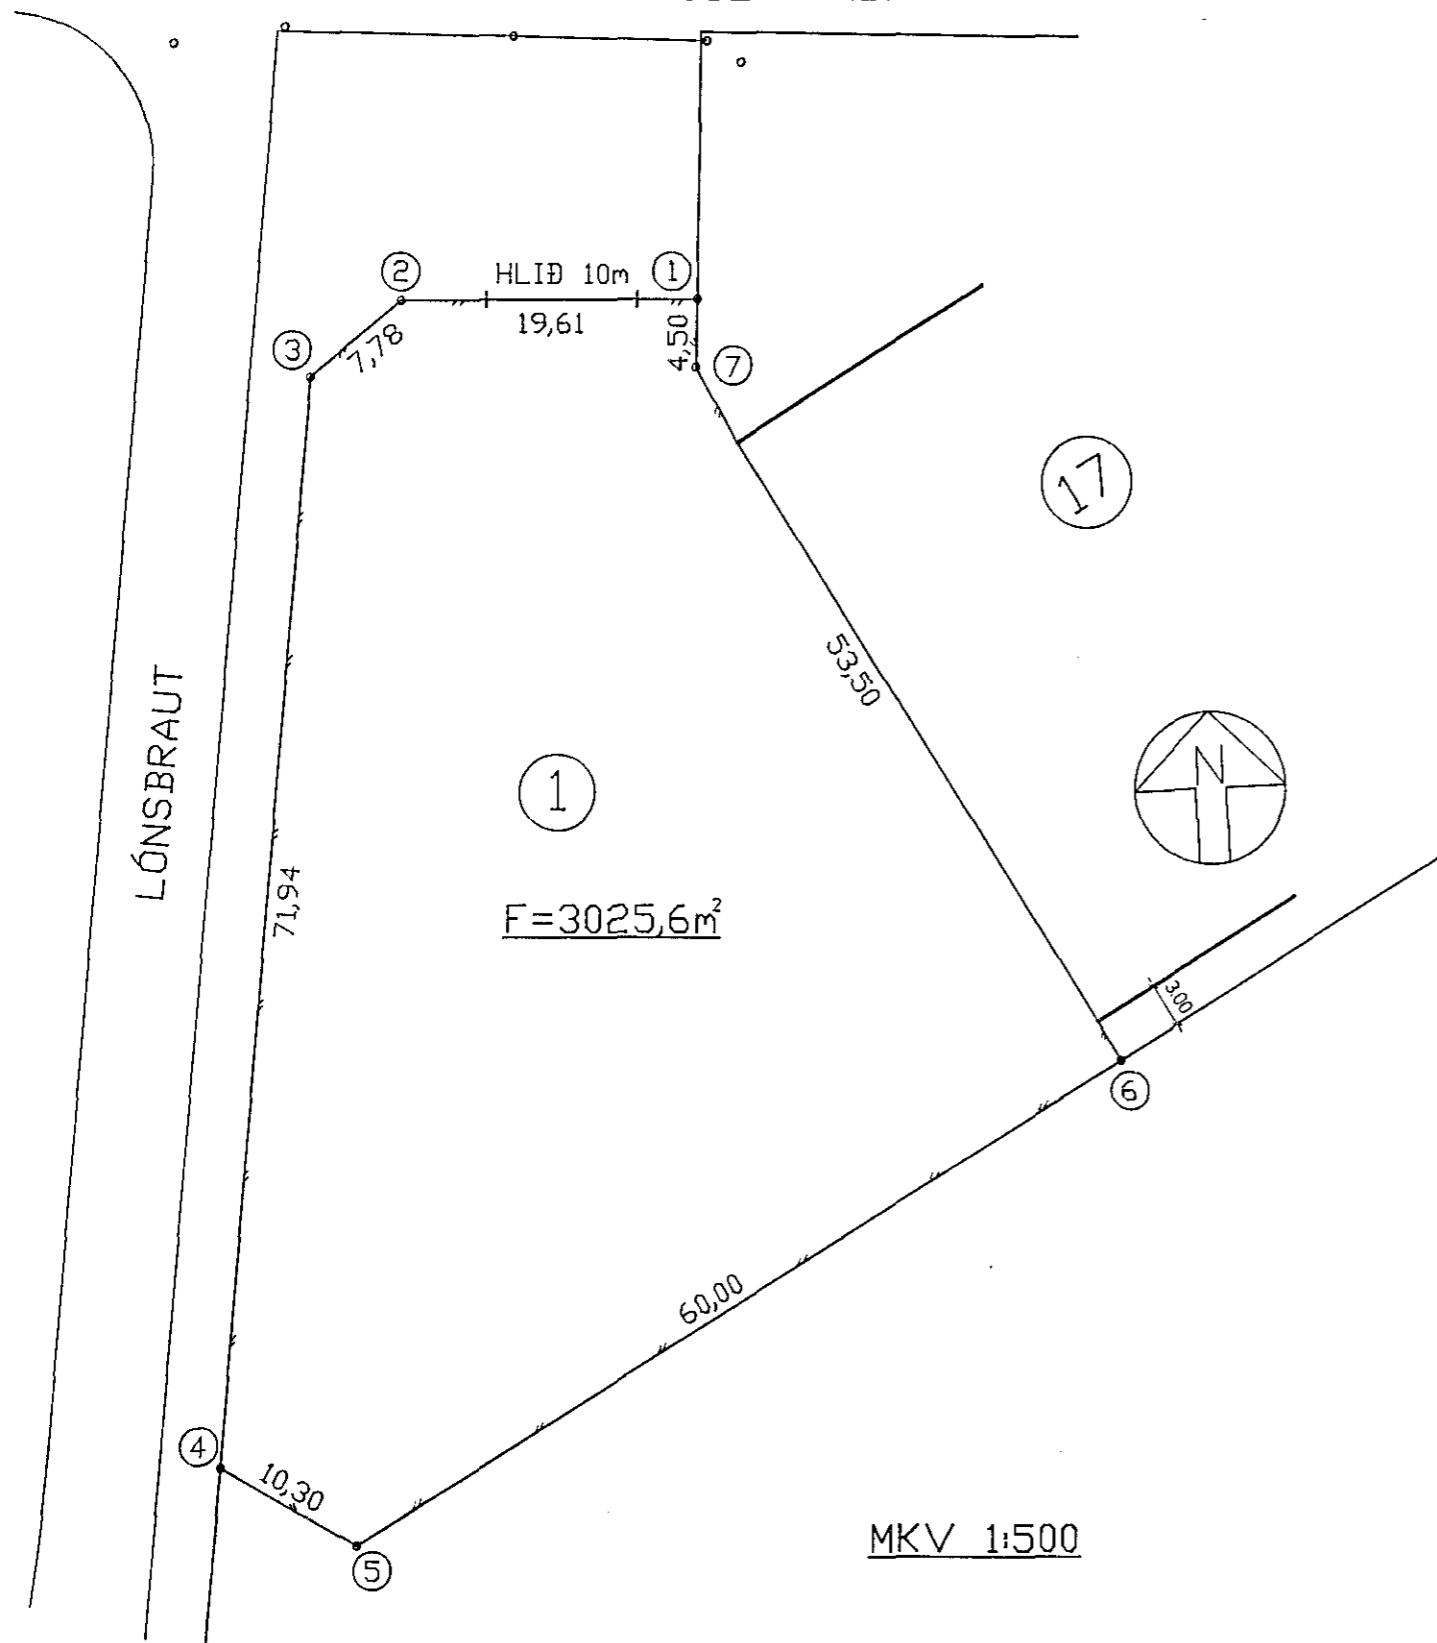

x	y	
24140.062	8769.867	1
24159.648	8770.819	2
24165.841	8766.114	3
24175.578	8694.834	4
24166.922	8689.251	5
24114.555	8718.539	6
24140.373	8765.378	7



Samþykkt á fundi h. byggingar-
nefndar þ. 26/5 1993.
BYGGINGARULLTRÚINN
EVA ÞÓRVARÐ
Sigurbj. Halldór

SAMSETNING MEÐ BORÐABOLTUM 2X8mm
LÍMT MEÐ ÚRETHAN

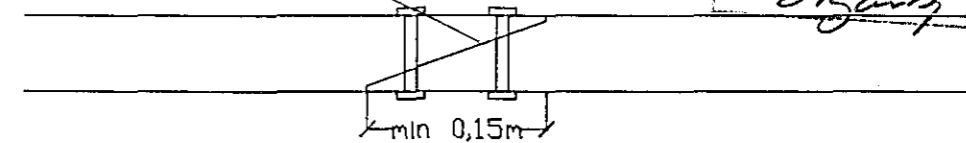

TIMBUR 2'X4' HEFLAÐ

MKV 1:5

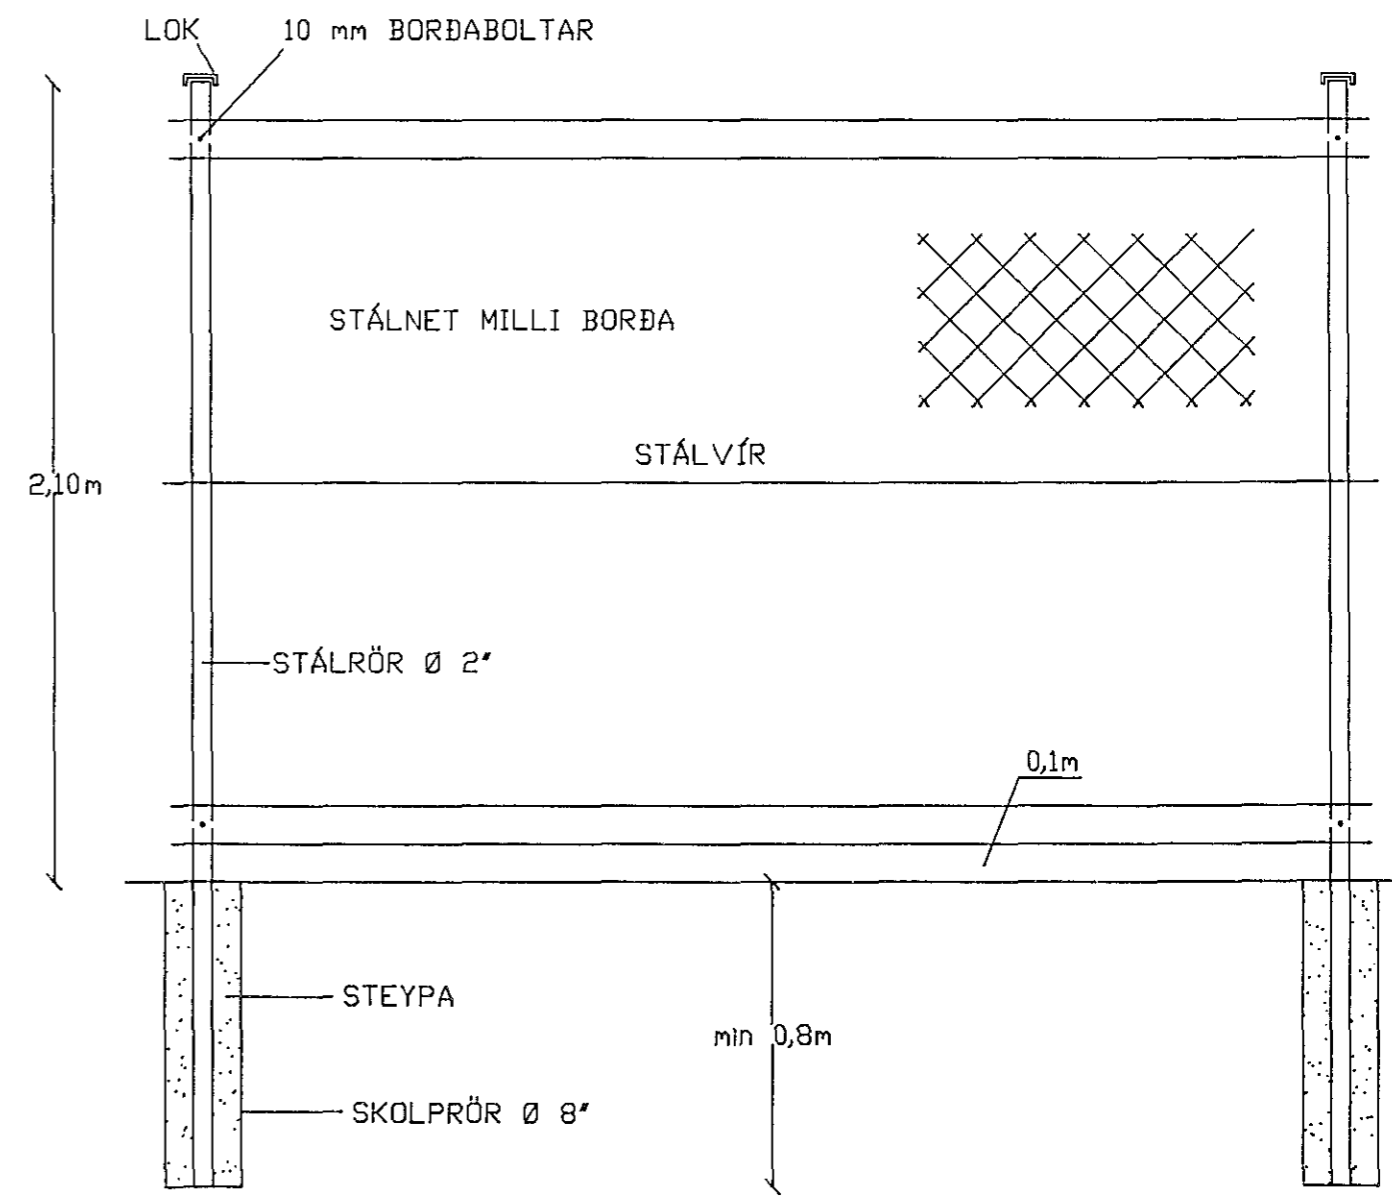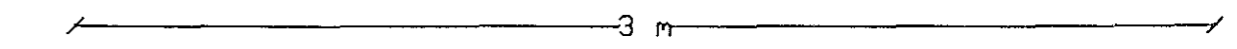

MKV 1:20

TEIKNING NR.	DAGS	NAFN	YFIRF
LÓNSBRAUT 1	Malt:	05.'93 SH	S.H.
	Hannað:	05.'93 SH	
	Teiknað:	05.'93 EJ	
LÓÐ OG GIRÐING			Mælikv SÝNDUR
BÆJARVERKFRÆÐINGURINN 1 HAFNARFIRDI			Samþ S.H.