

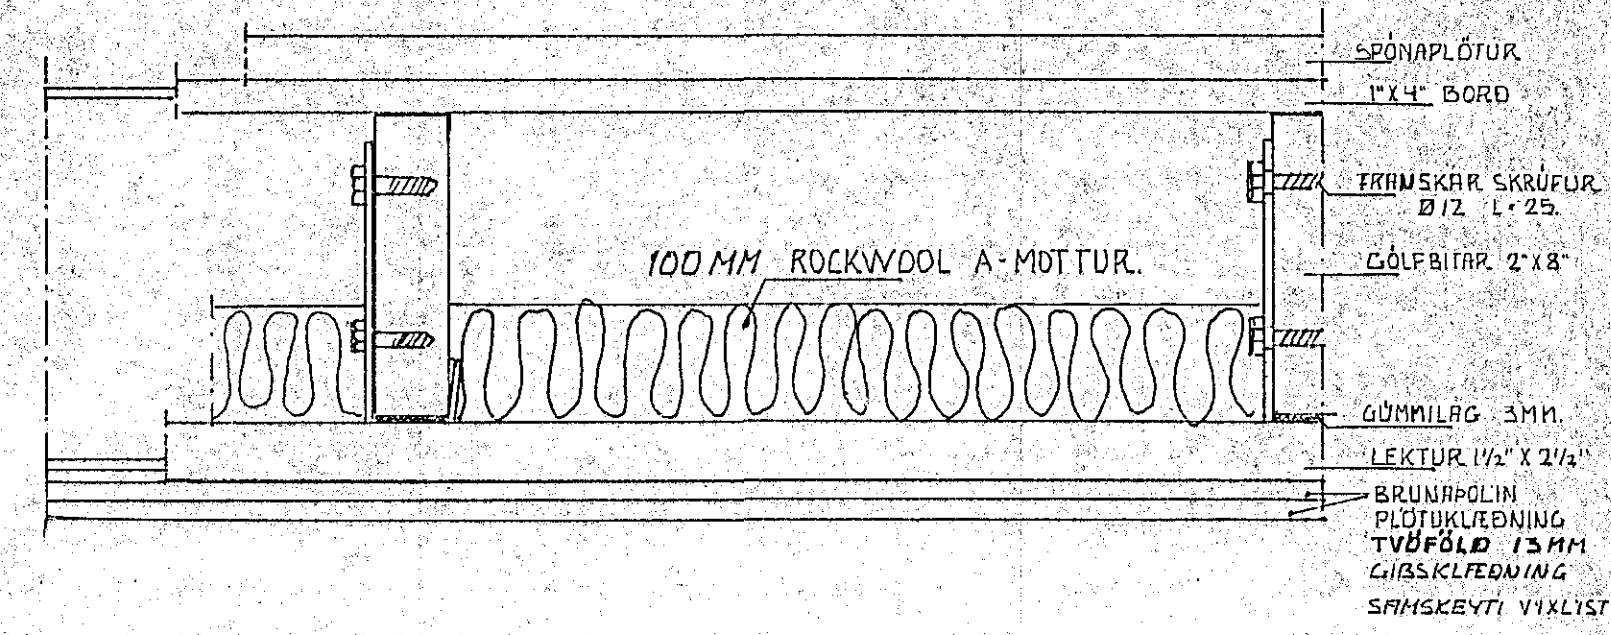


SNID I MILLIGÖLF 1:5 890

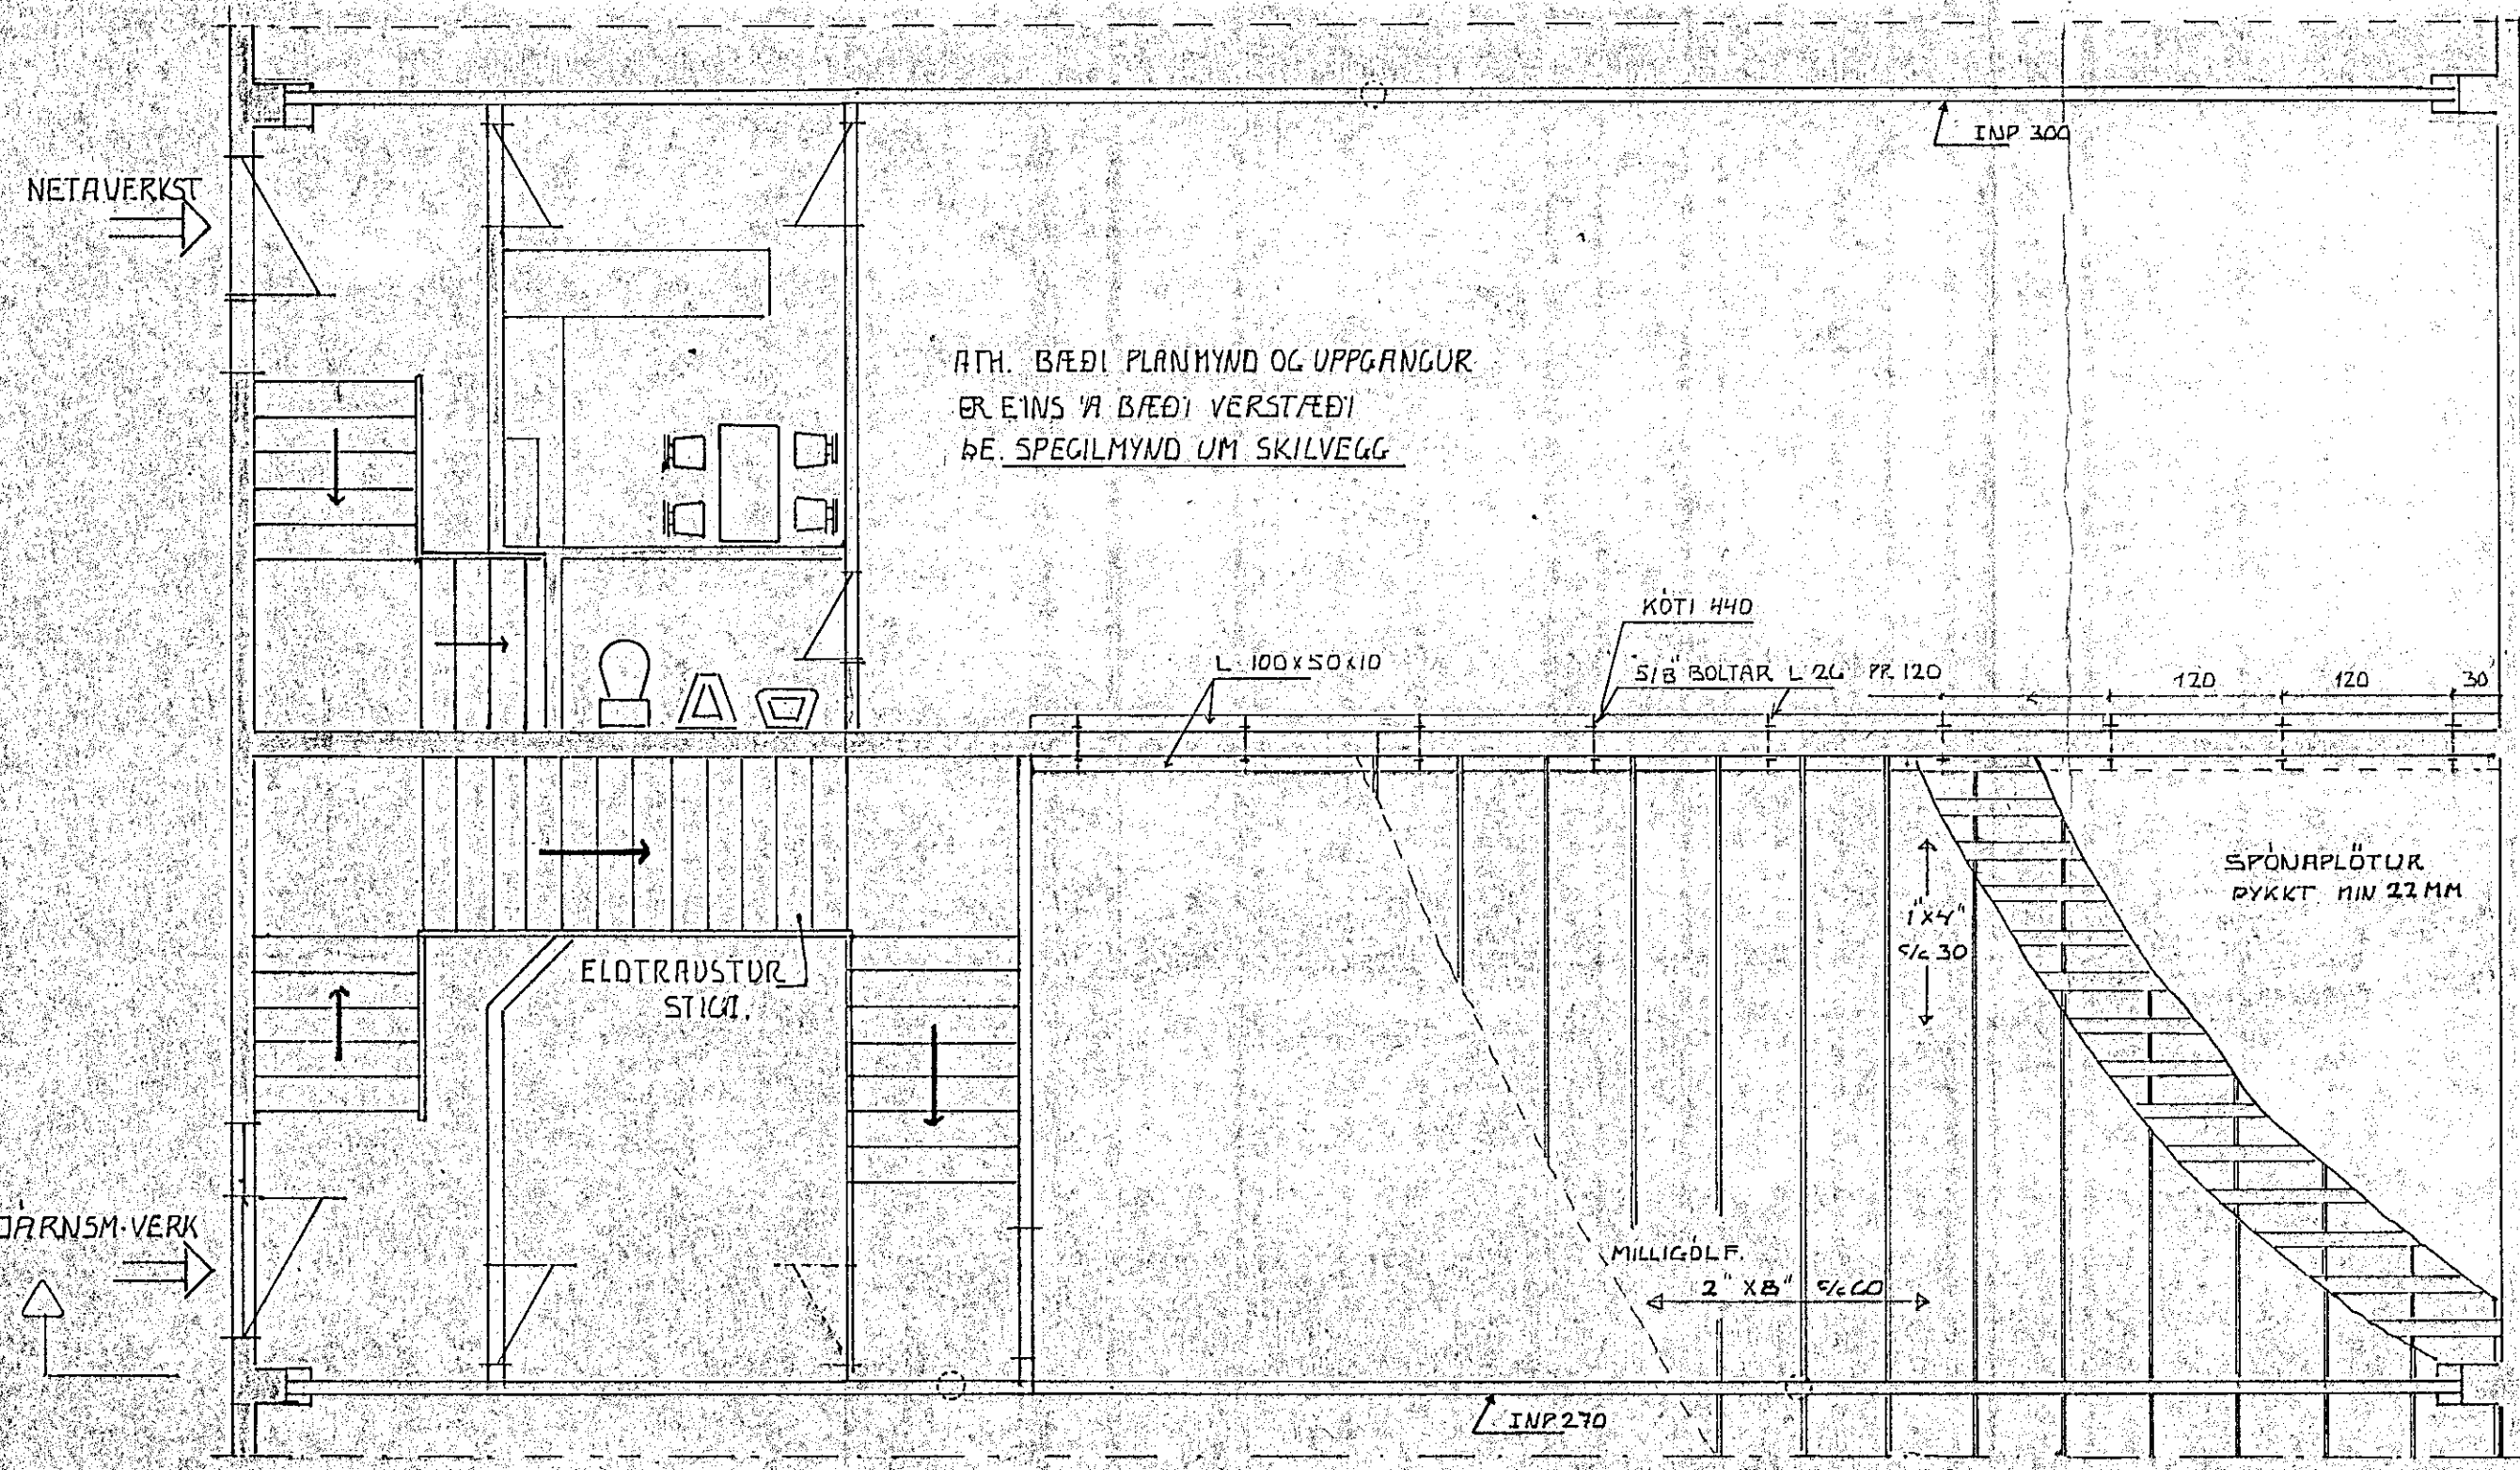

SNID I GÖLFBITA VIÐ SPERRUSKÓ 1:2.5

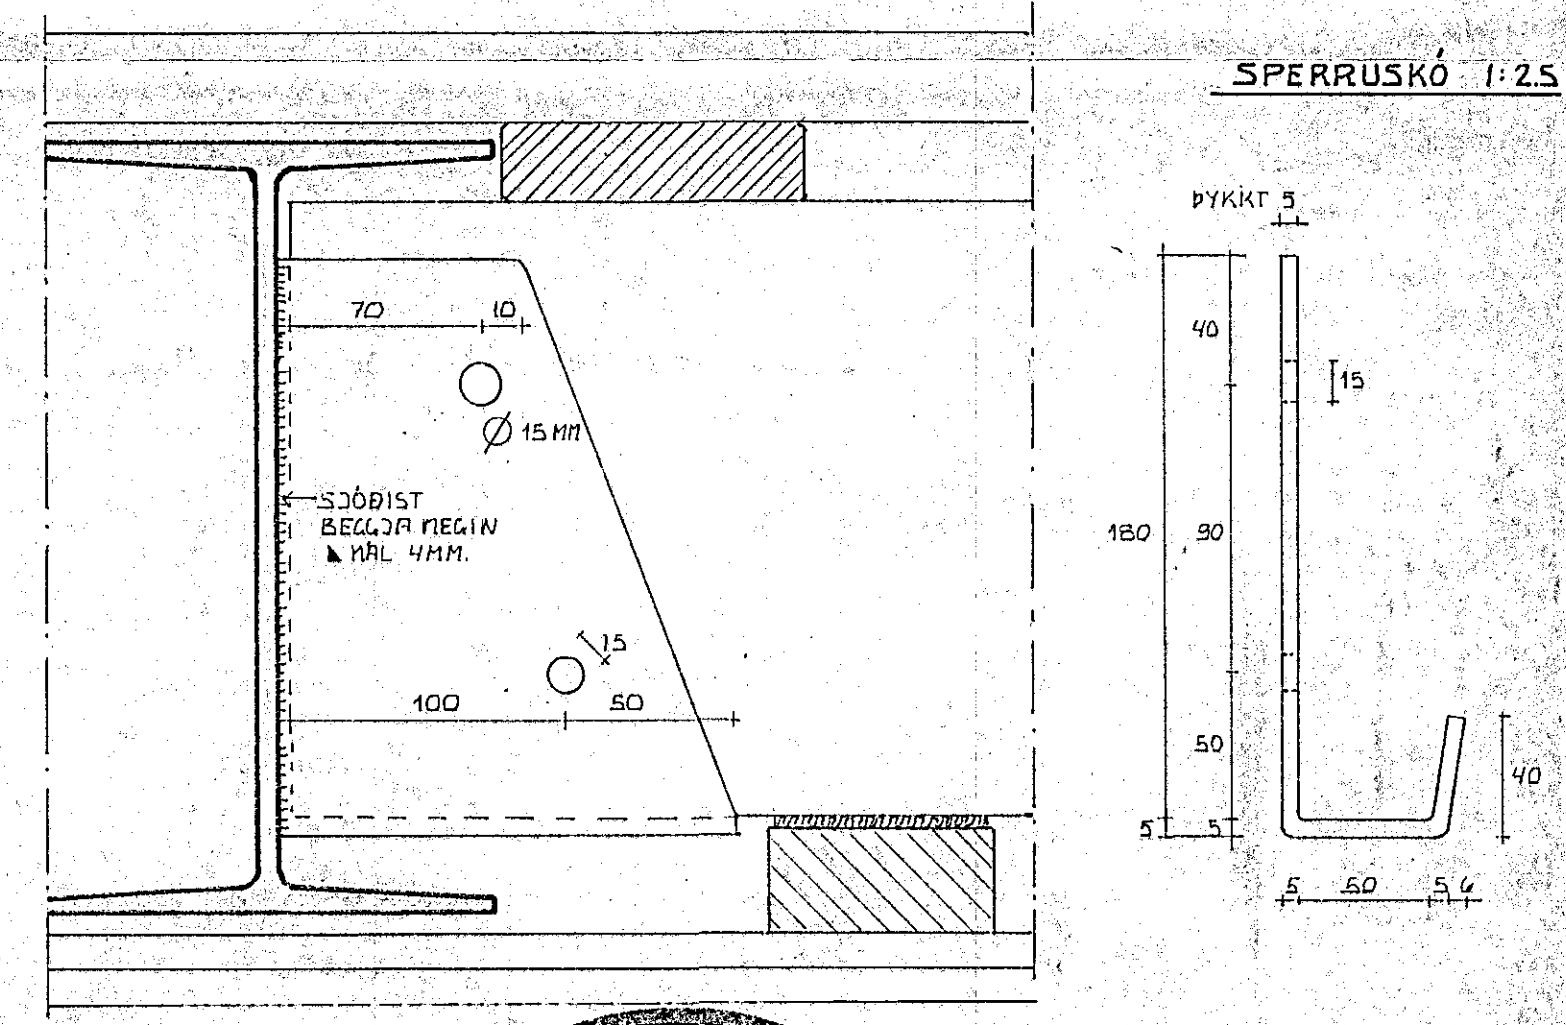

13. júní 1980  
 HAFNARFJARDARBER  
 BYGGINGAFULLTRÚINN

MANNVIRKI: IDNADARHUS.	TEIKNAD: MILLIVEGGUR & MILLIGÖLF.
GATA NR.:	VERKERNI: 11. TEIKN NR.: 4
TEIKNAD FYRIR: BOLLA ÞORÐÓSSON & SIGURÐ SIGURÐSSON.	HLUTFÖLL: 1:50, 1:5, 1:2.5
TEIKNAD & REIKNAD AF: HENRY ÞÓR GRÄNZ BYGGINGARTEKNIFRÆÐING.	ÞAGSETN.: 05-04-'80
	BEITINGAR: