






ÁSÝND A-A · 1:50

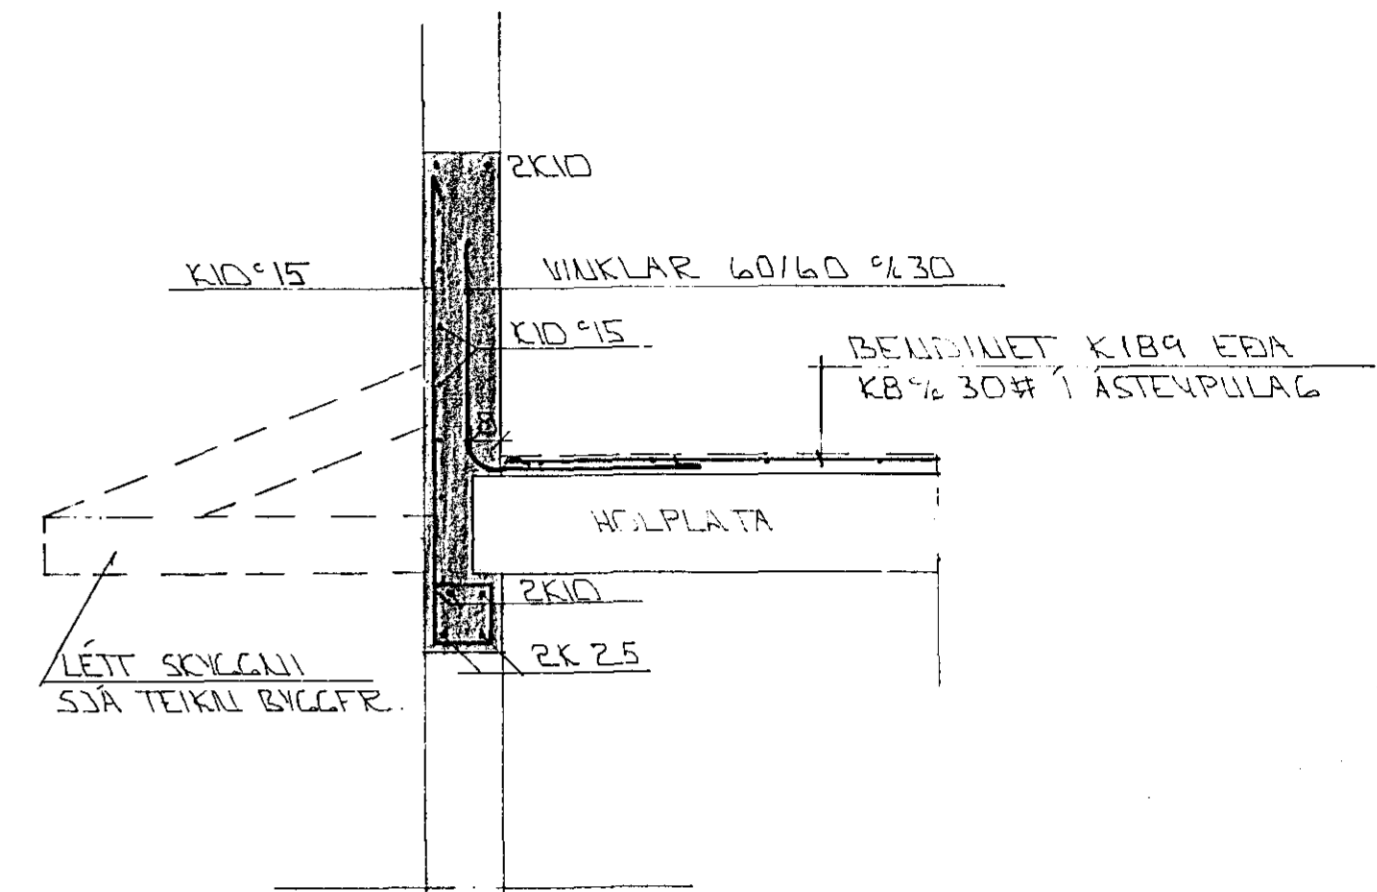

SNJID 6 · 1:20

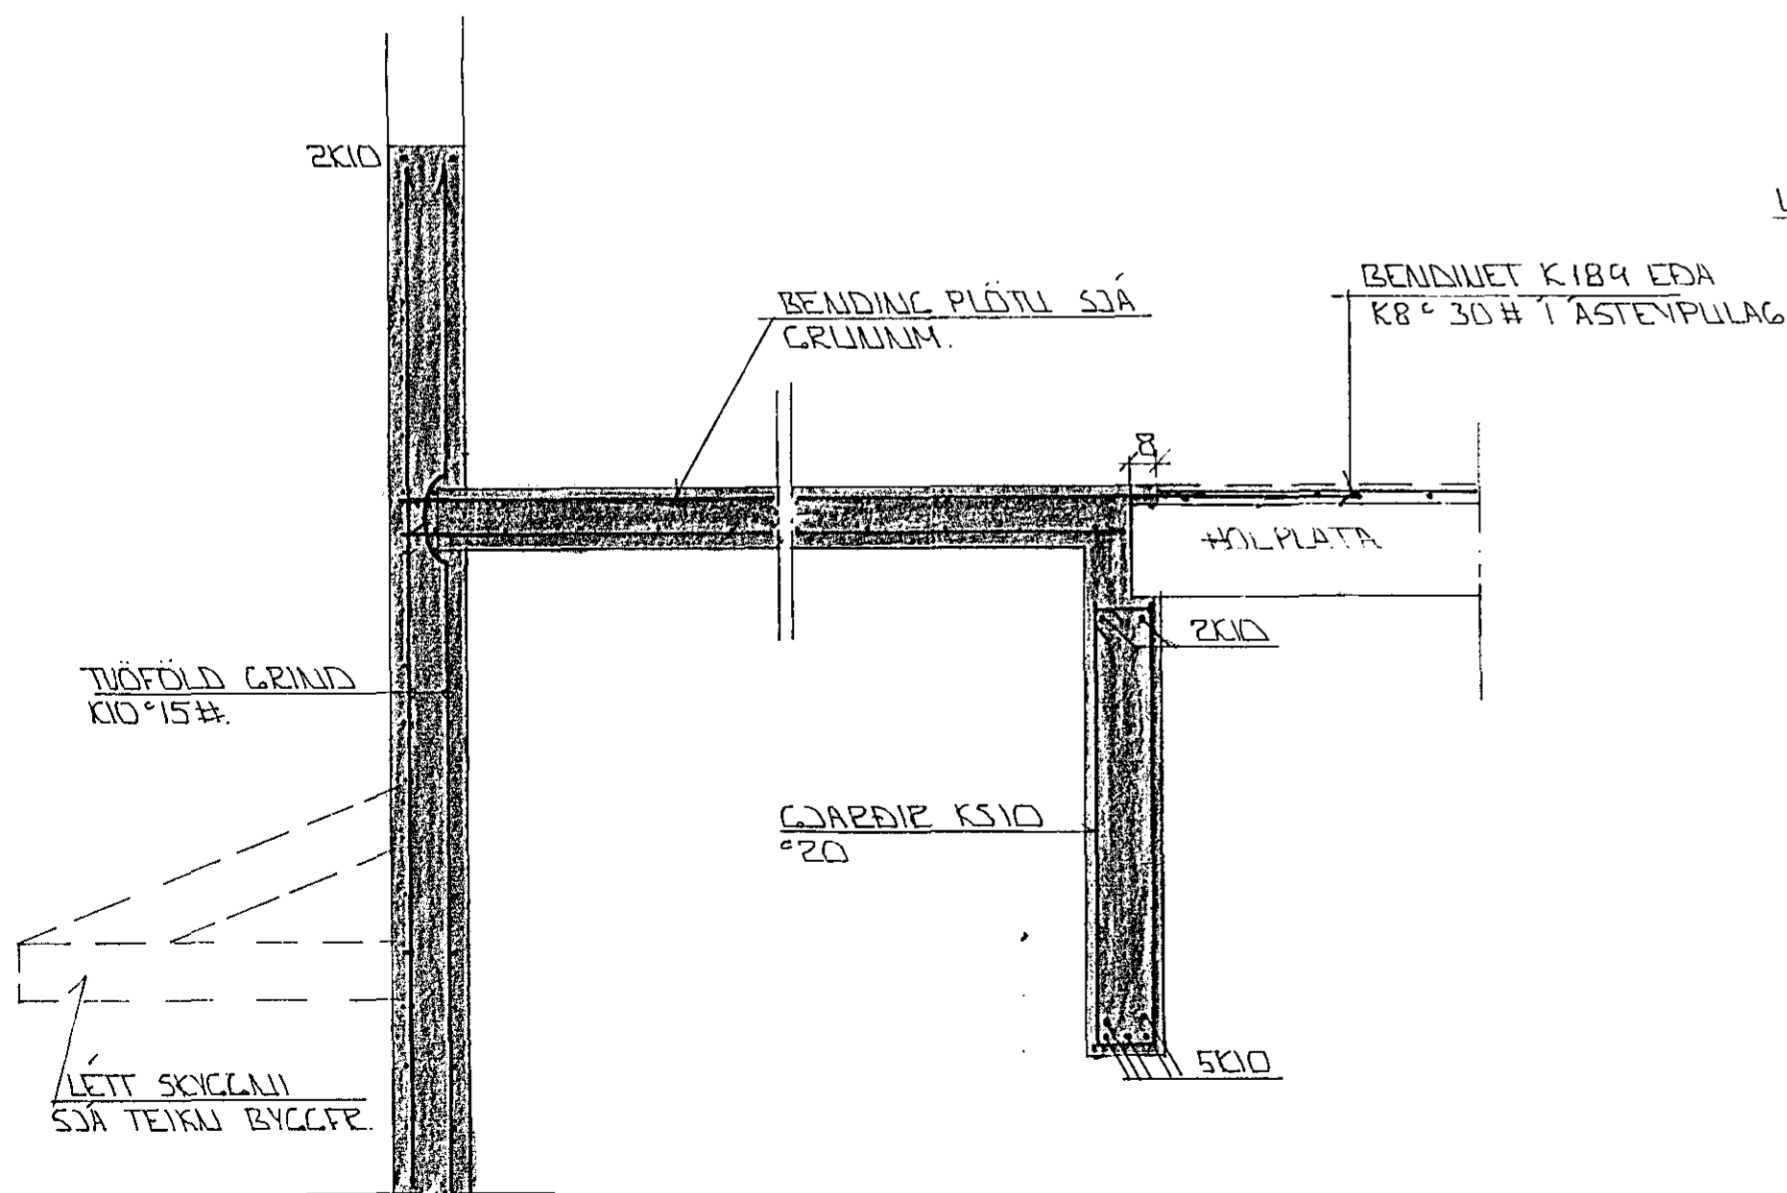


SNJID 7-7 · 1:20

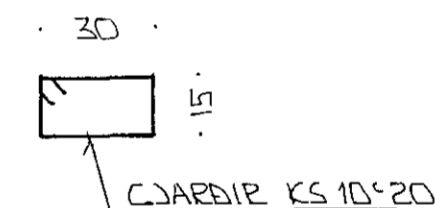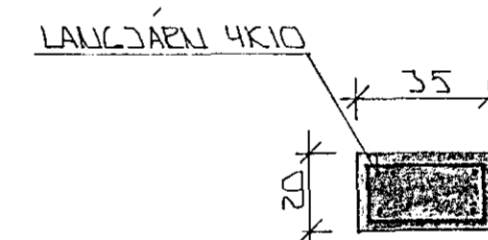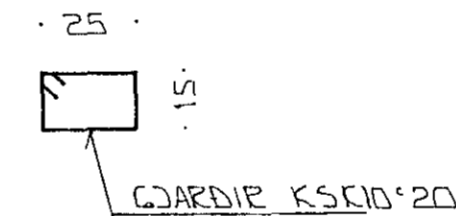

SÚLA 51 · 1:20

SÚLA 52 · 1:20

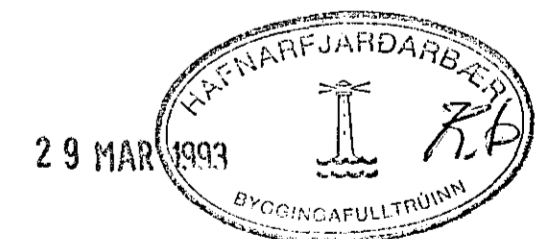

DI	26.3.93	BENDINGU HOLPLATNA BR.	GH
BR.NR.	DAGS	EDLI BREVINGAR	SIGN.
KAPLAHRAUN 15 HAFNARFIRÐI			DAGS. JÚLÍ '91
BURÐARVIKI - ÁSÝND SNJID OG SÚLUR.			HANNAÐ
MÆLIKV. · 1:30 · 1:20			TEIKNAD GH
SIGURÐUR ÞORLEIFSSON TEKNIFRÆÐINGUR F.T.F.I.			VERK NR.
STRANDGÖTU 11 HAFNARFIRÐI SÍMI 54751/54255			9128
			BLAD NR.
			1-05