

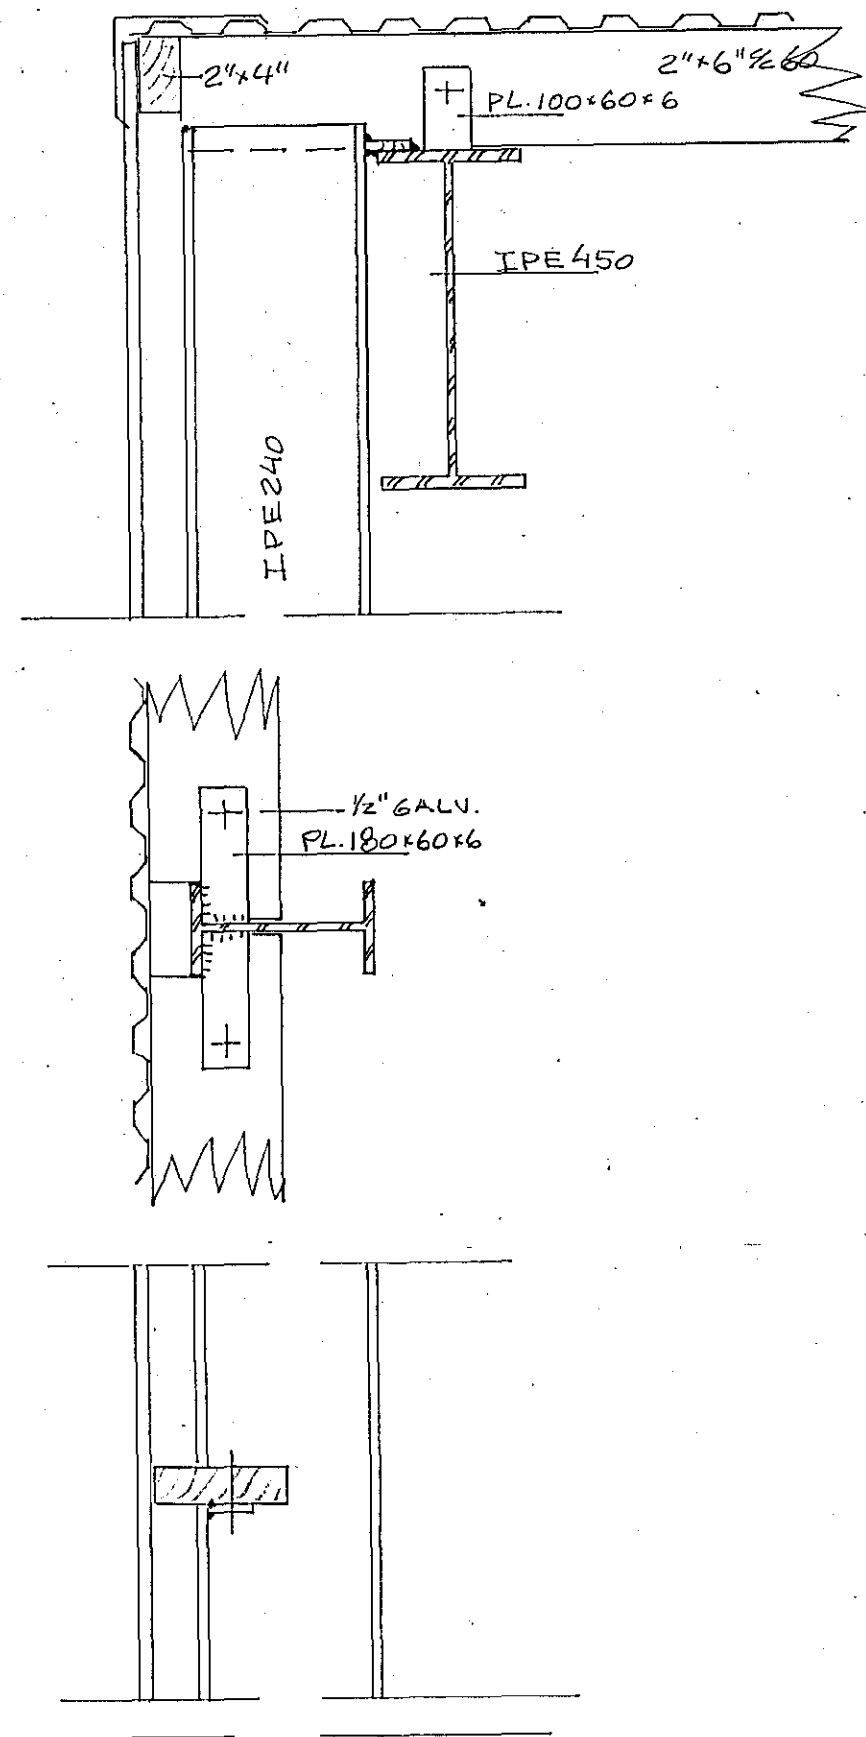


NORÐURGAFL

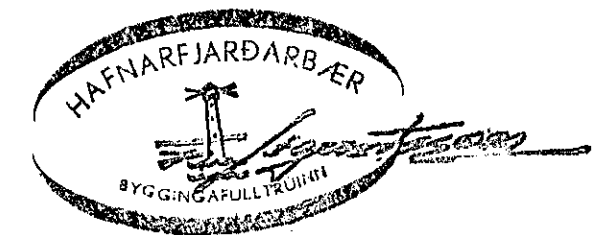

SUBURGAFL

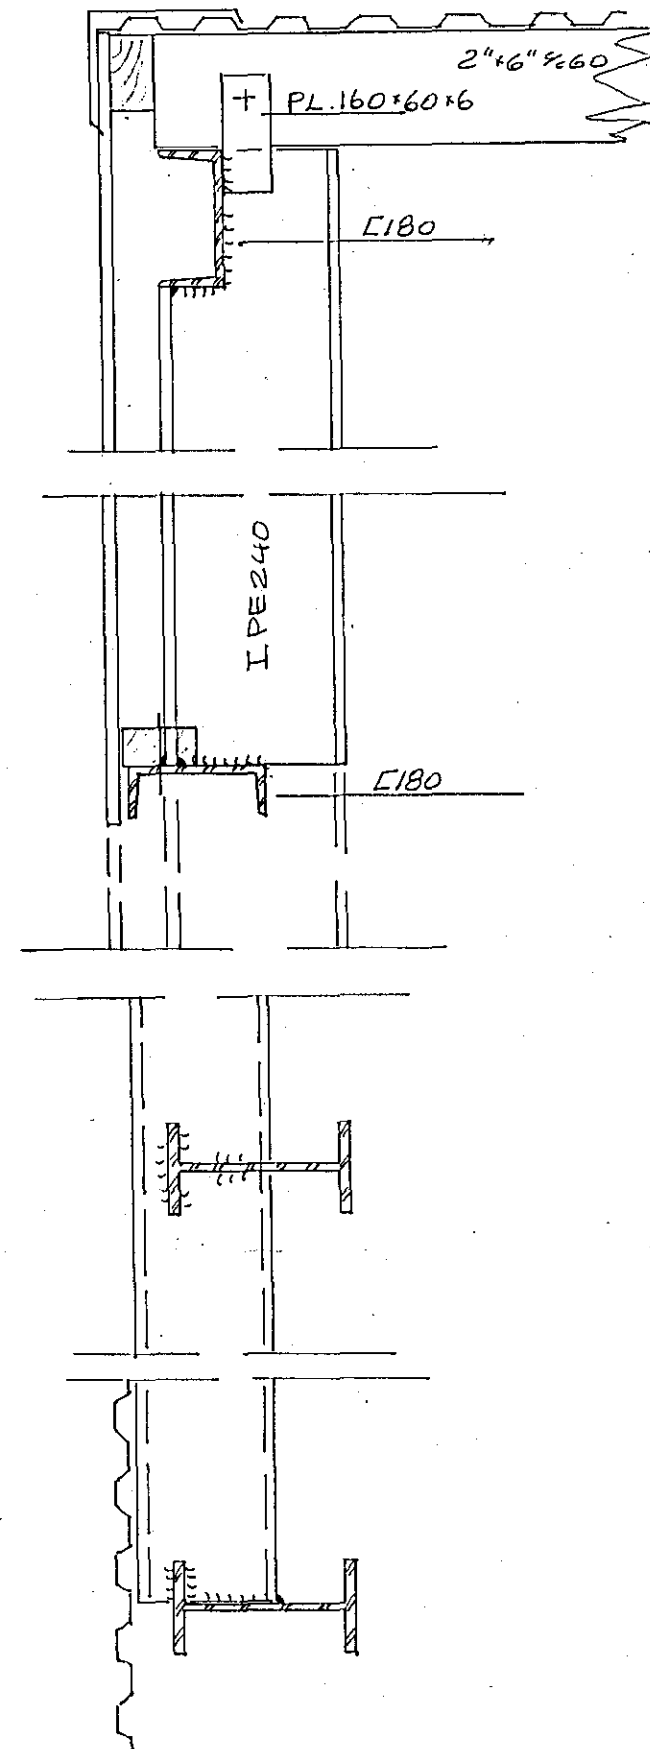

KAPLAHBACW 16

REIKN. TEIKN. SGS	SVEINN G. SVEINSSON	EFUSEL 10	BR.
RVIK 1 sept 79	BYGGINGARVERKFR. FVFI	SÍMAR 76314, 36680	VERK NR.
	VELSMIDJA ORMS OG VIGLUNDAR, HAFNARFIRÐI		MÆLIKV. 1:10
	sneiðingar i gafla		TEIKN. NR. 13