

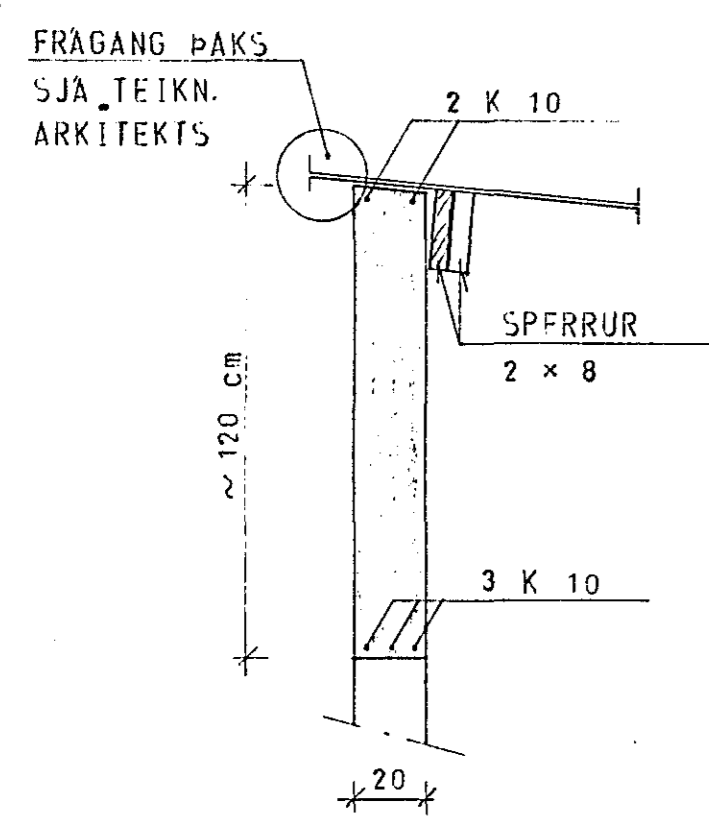



GRUNNMYND PAKS 1:50

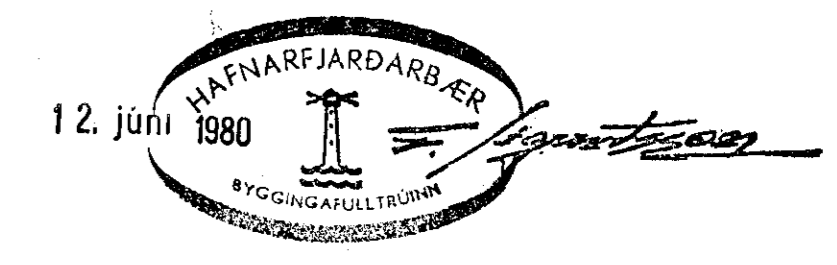


SNID A 1:20

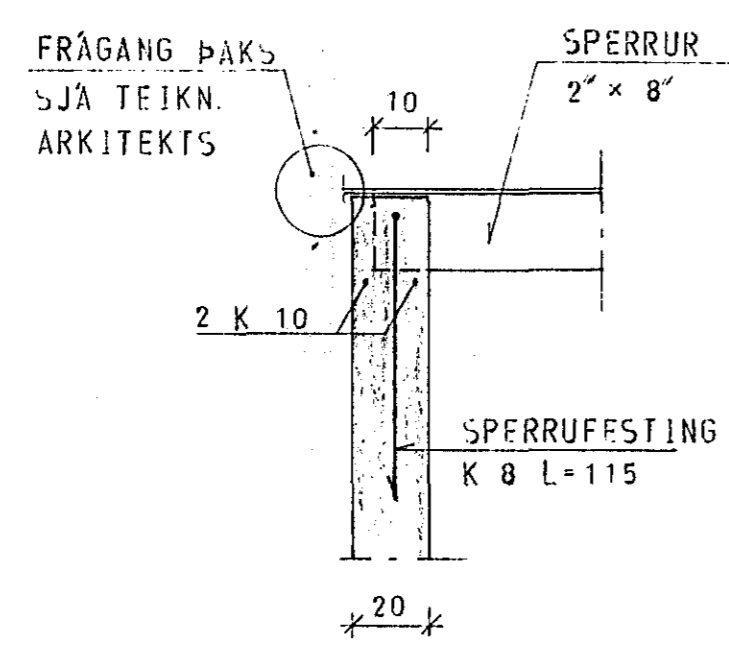

SNID B 1:20

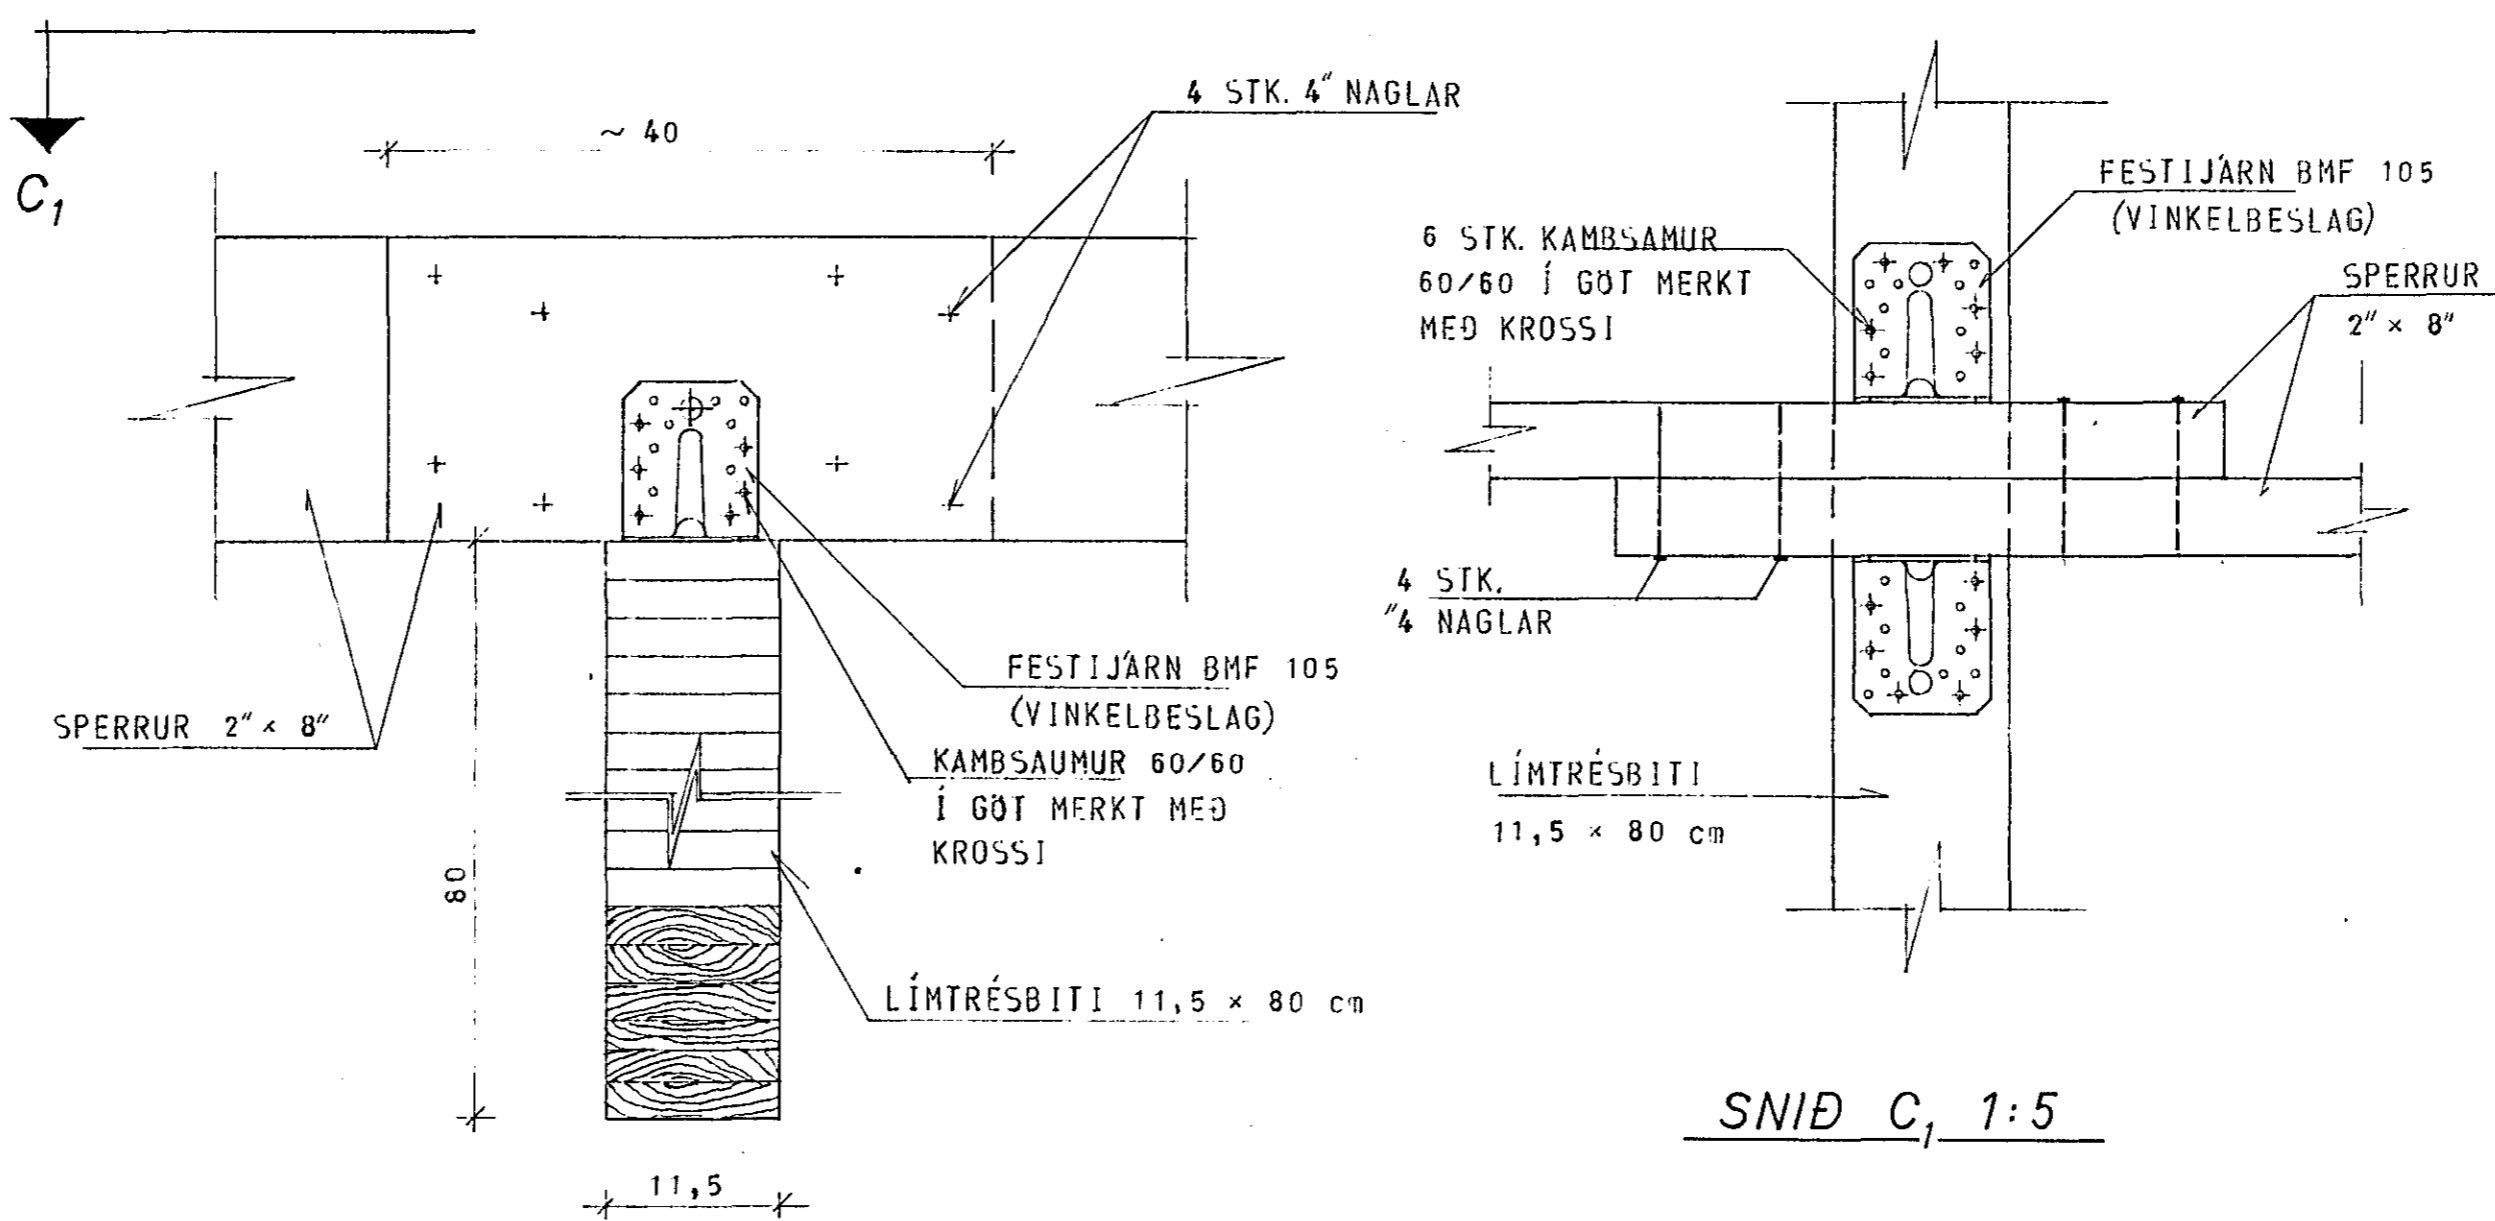

SNID C, 1:5

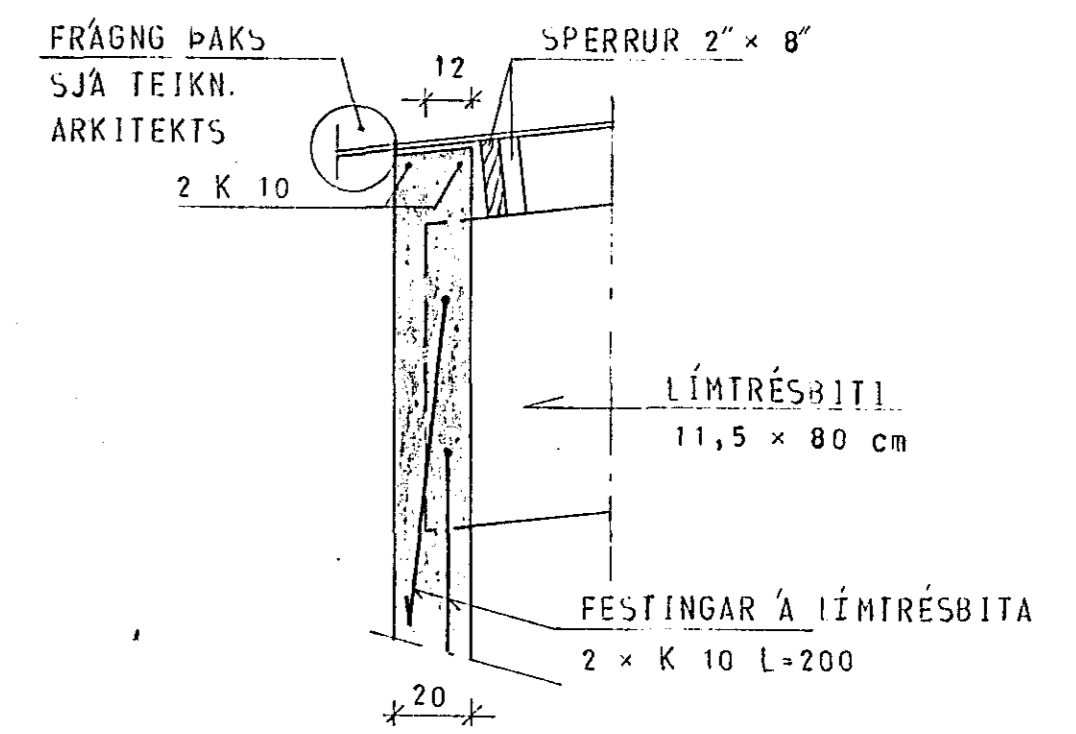

„SÉRMYND“ 1:20

SKÝRINGAR SJÁ TEIKN. NR. 1.0

KAPLAHRAUN 20, HAFNARFIRD	MELUKVARDI 1:50 1:5	VERK 8006	TEIKN NR 1.2
PAK SNID OG SÉRMYNDIR	Hanna Teiknað	Yfirfarid Samb.	DAGS MAI '80.
JÓHANN GUNNAR BERGPÓRSSON VERKFR MVFI STRANDGÖTU 11 - HAFNARFIRDI - Sími 53315	BREYTT		