



ENDAFESTINGAR LÍMTRÉBOGA M 1:10 (12 STK.)

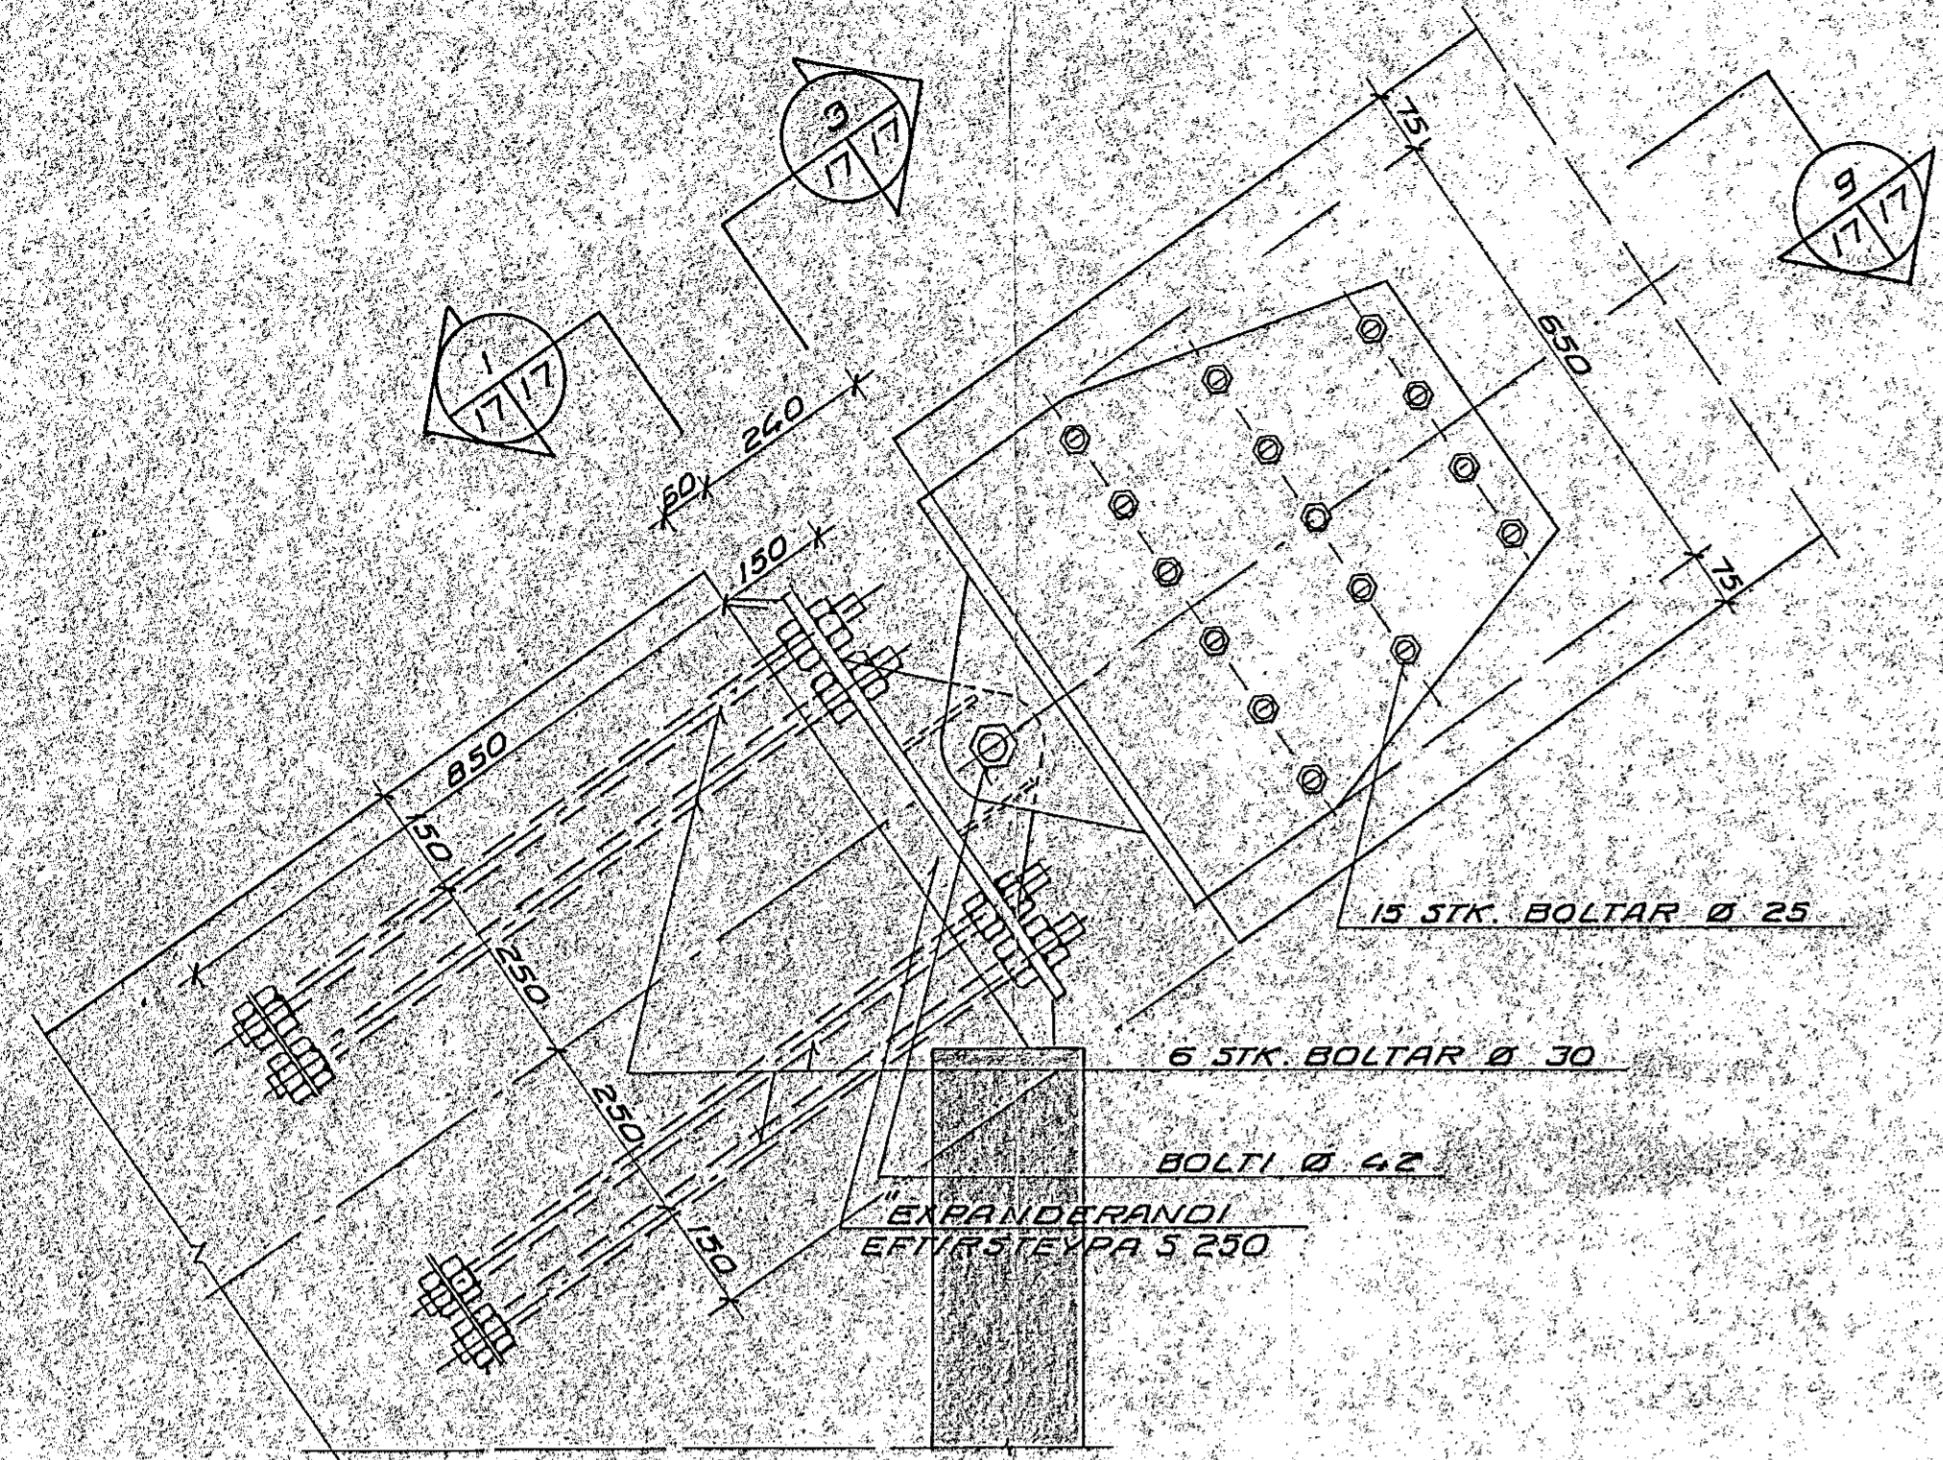

TOPPFESTING LÍMTRÉBOGA M 1:10 (6 STK.)

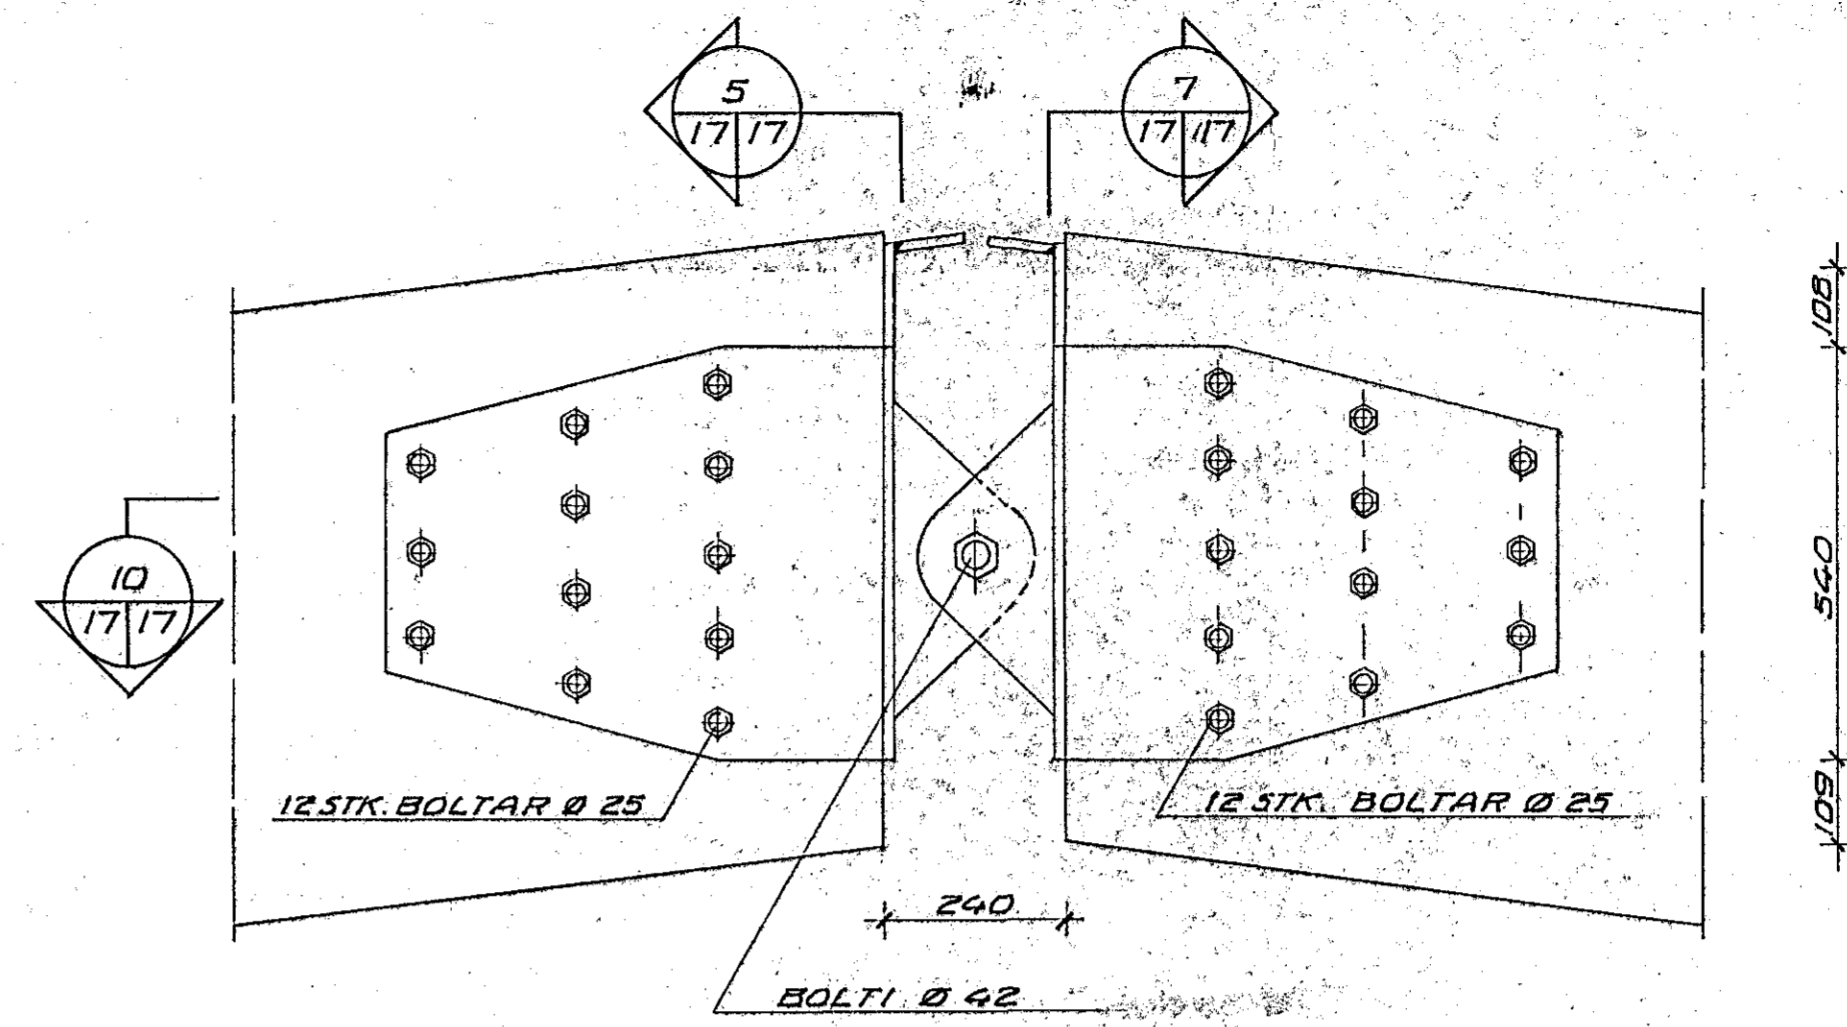

1 M 1:10

2 M 1:10

3 M 1:10









4 M 1:10

5 M 1:10




6 M 1:10

7 M 1:10

8 M 1:10

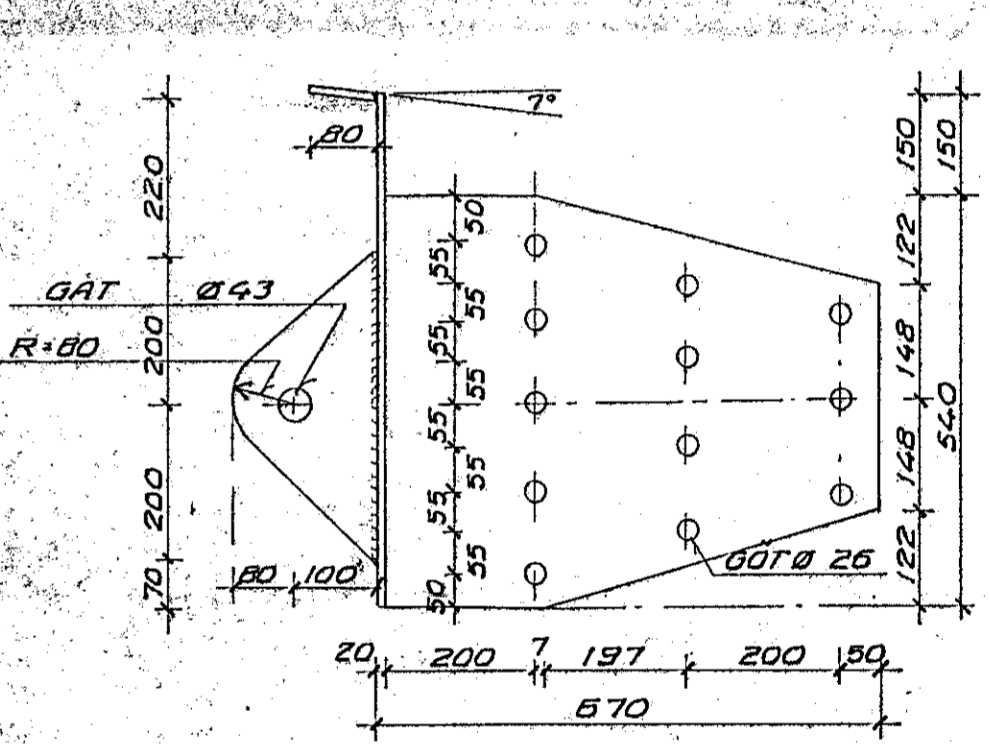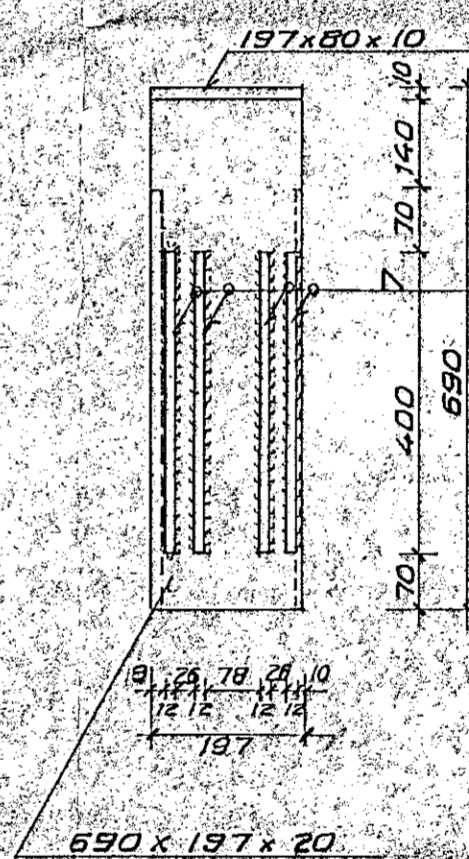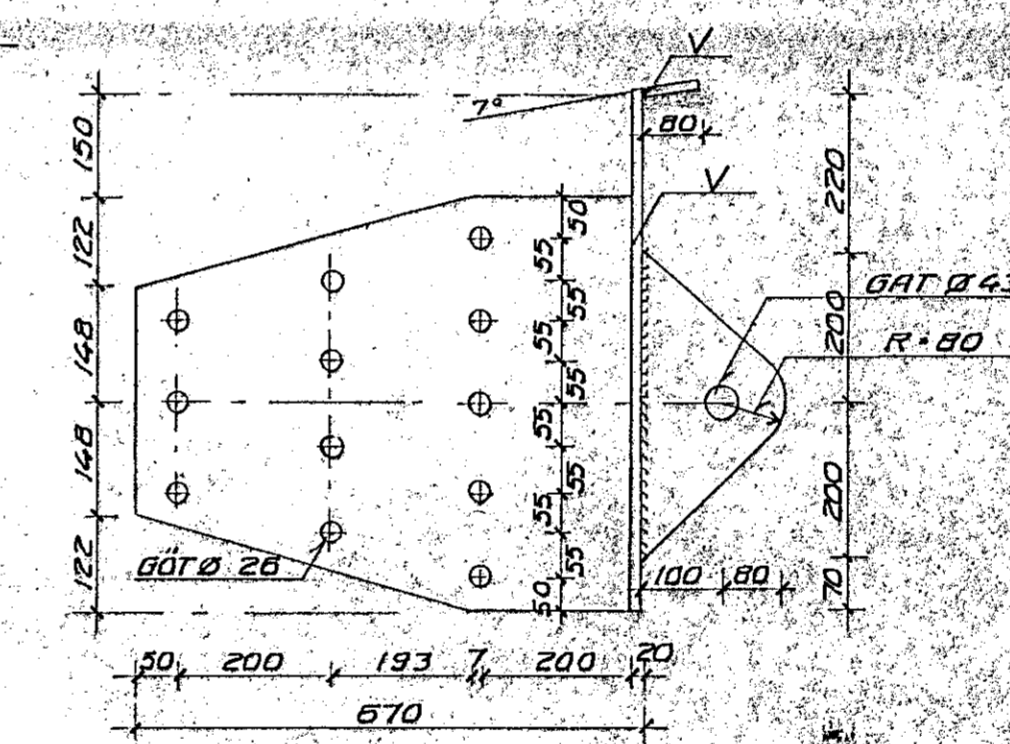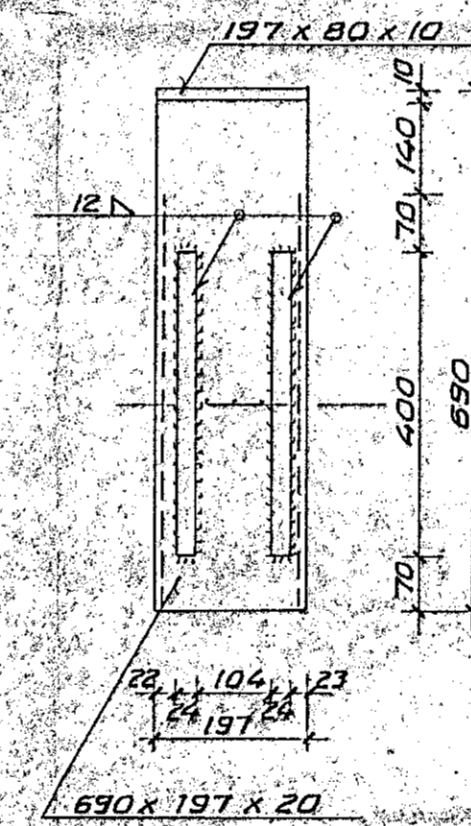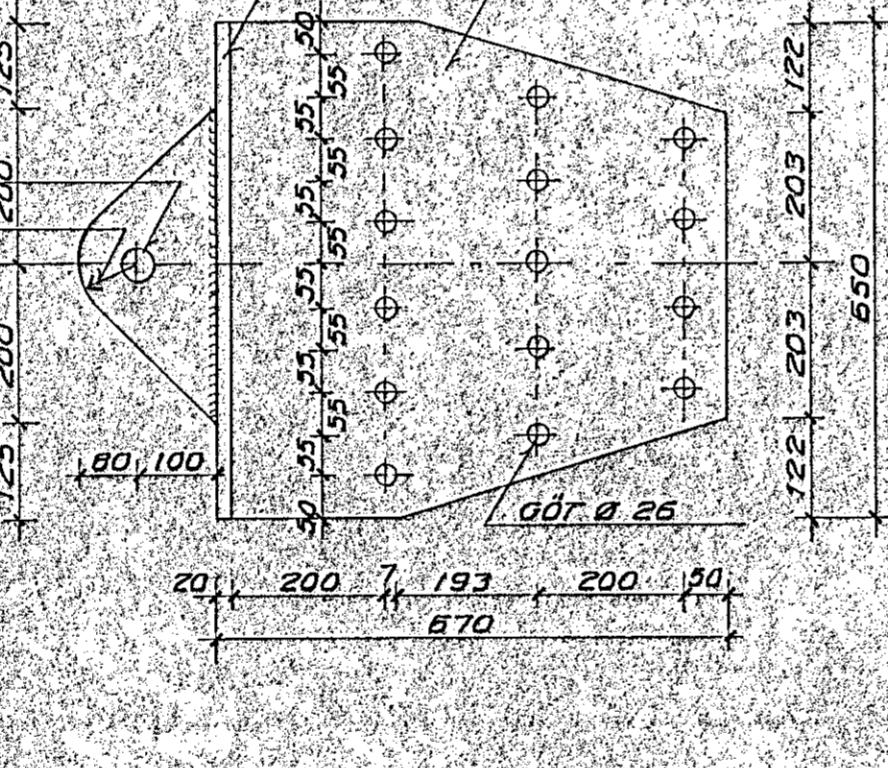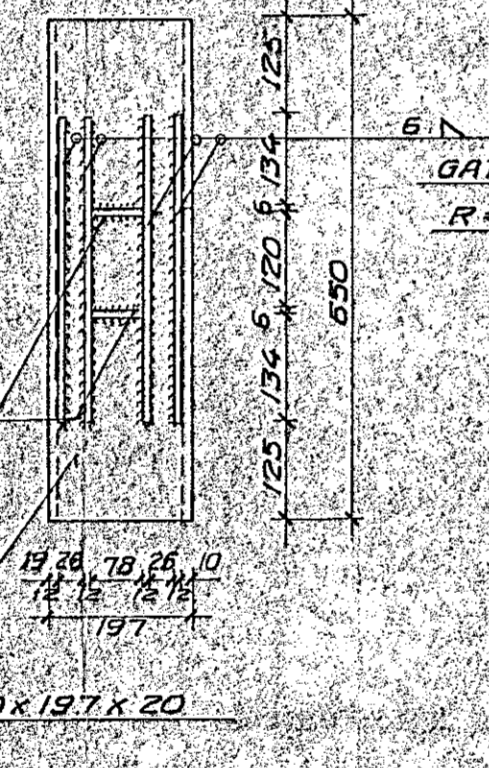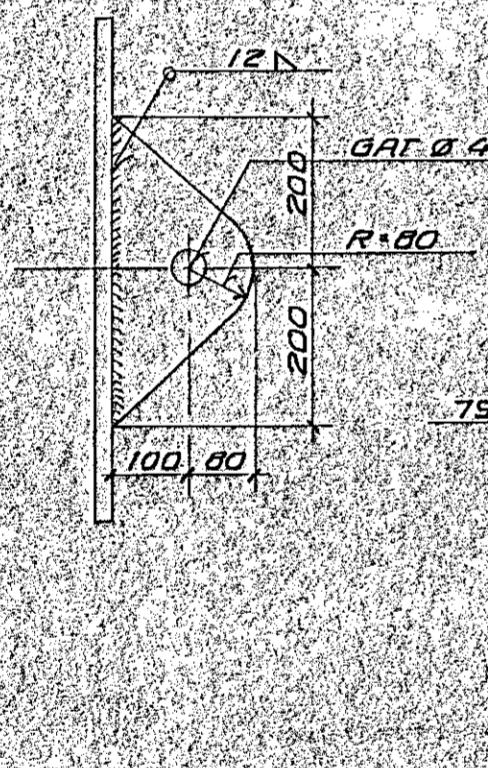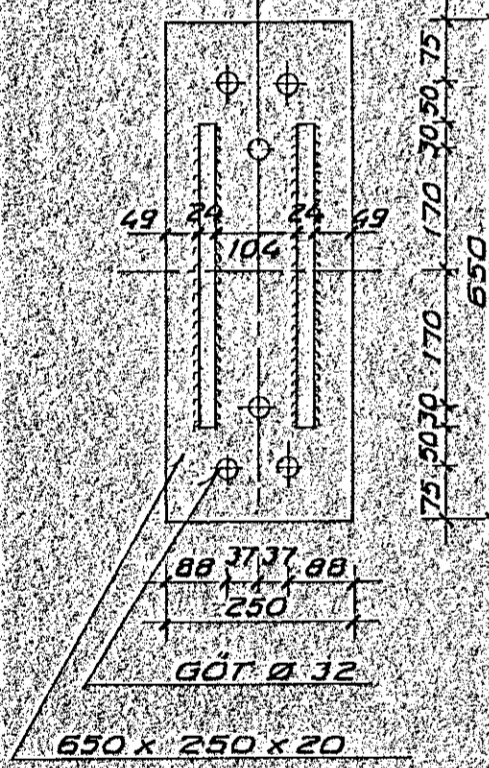

10 M 1:10

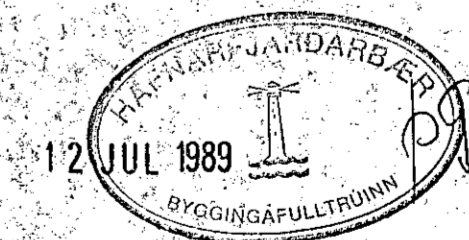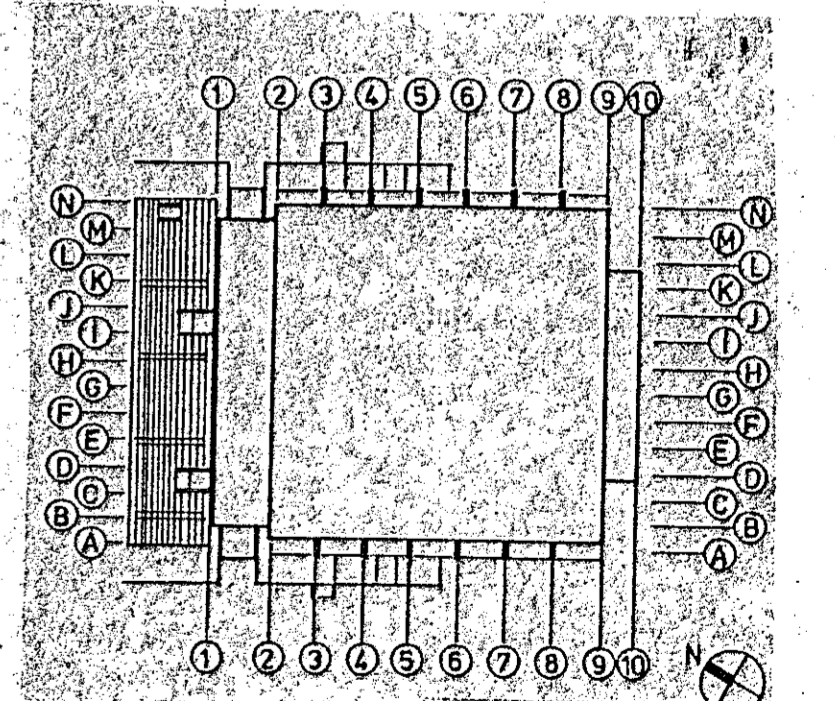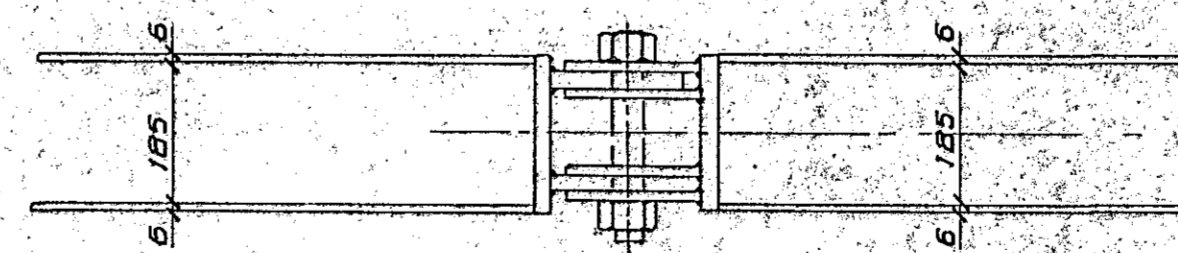

SKÝRINGAR:
 MÁLERU Í MM
 EFNI Í STÁLFASTINGUM ER ST 37
 — BOLTUM ER ST 52
 STÁLFASTINGAR SKAL HREINSA MEB MÁLMASKRÖPUN
 OG STÁLBURSTUN, OG GRUNNA MEB VIÐURKENNDUM
 RYBVARNARGRUNNI T.D. BLYMENJULIHLÚÐ
 (ÞYKKT 2 TO HV)

VERKFRÉDISTOFAN FERILL HF.
 SUDURLANDSBRÁUT 4 REYKJAVÍK Sími 688570

ÍPRÓTTAHÚS VIÐ KAPLAKRIKA
 FESTINGAR LÍMTRÉBOGA

DAGS	HANNAÐ	SAMÞYKKT
23 MAJ 1989	<i>[Signature]</i>	<i>[Signature]</i>
MKV	TEIKNAD	
1:10	S. Th.	nr. 368 1 17

RR	DAGS	HANNAÐ	SAMP