




SERMYND 35 * 1:10
1-10

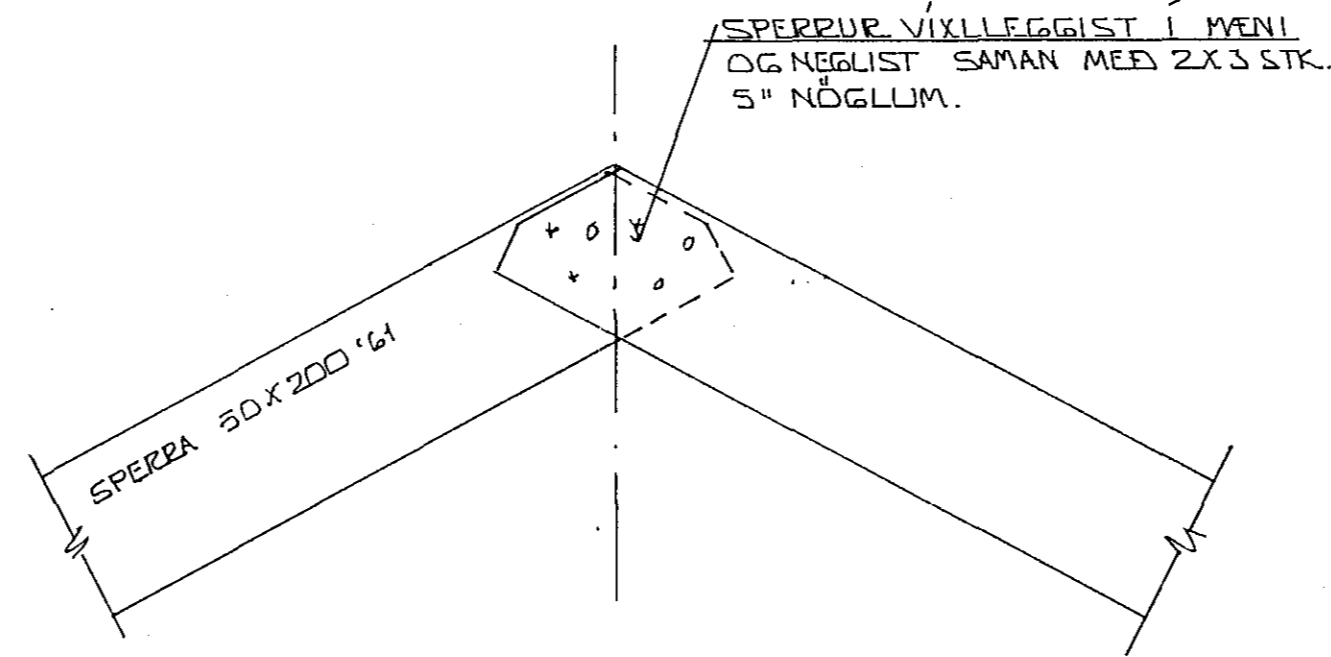


SERMYND 37 * 1:10
1-10

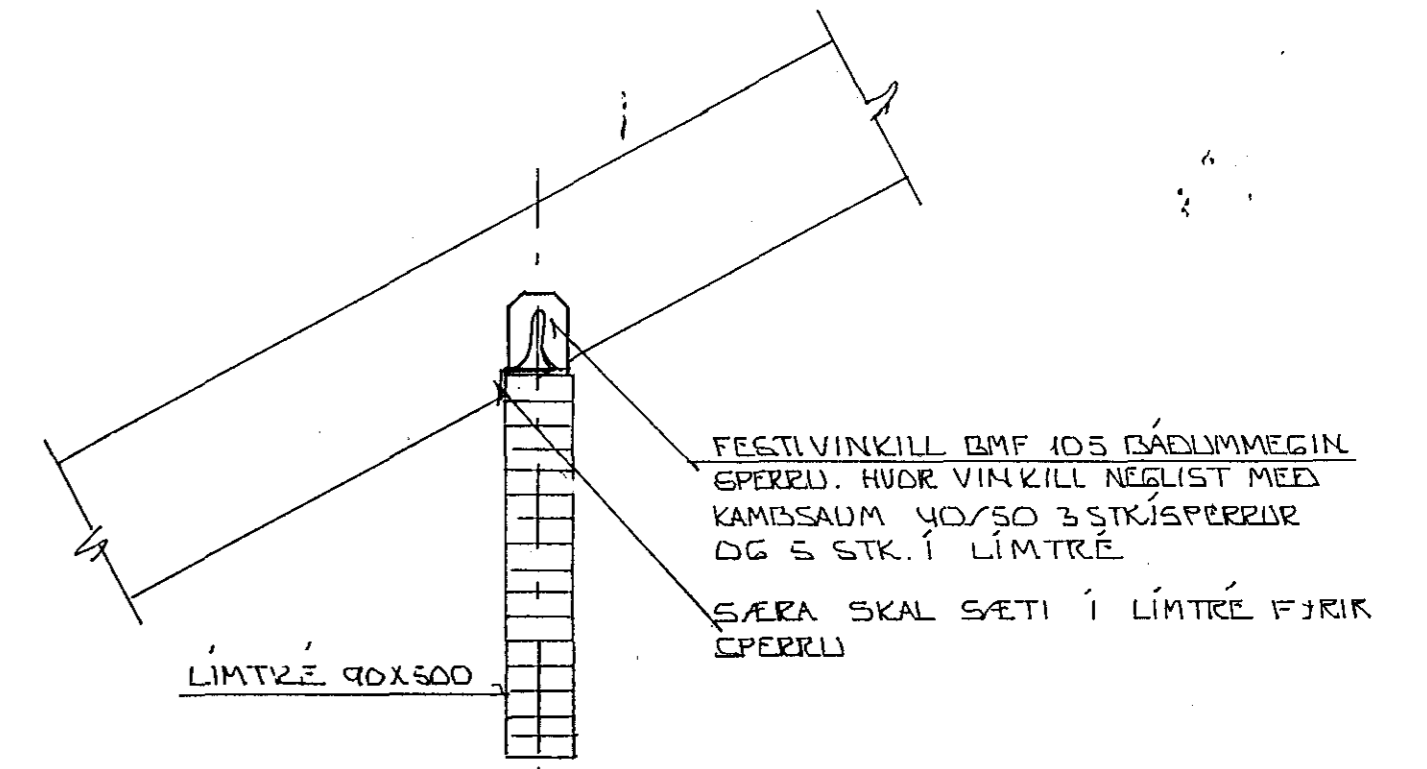


SERMYND 39 * 1:10
1-10

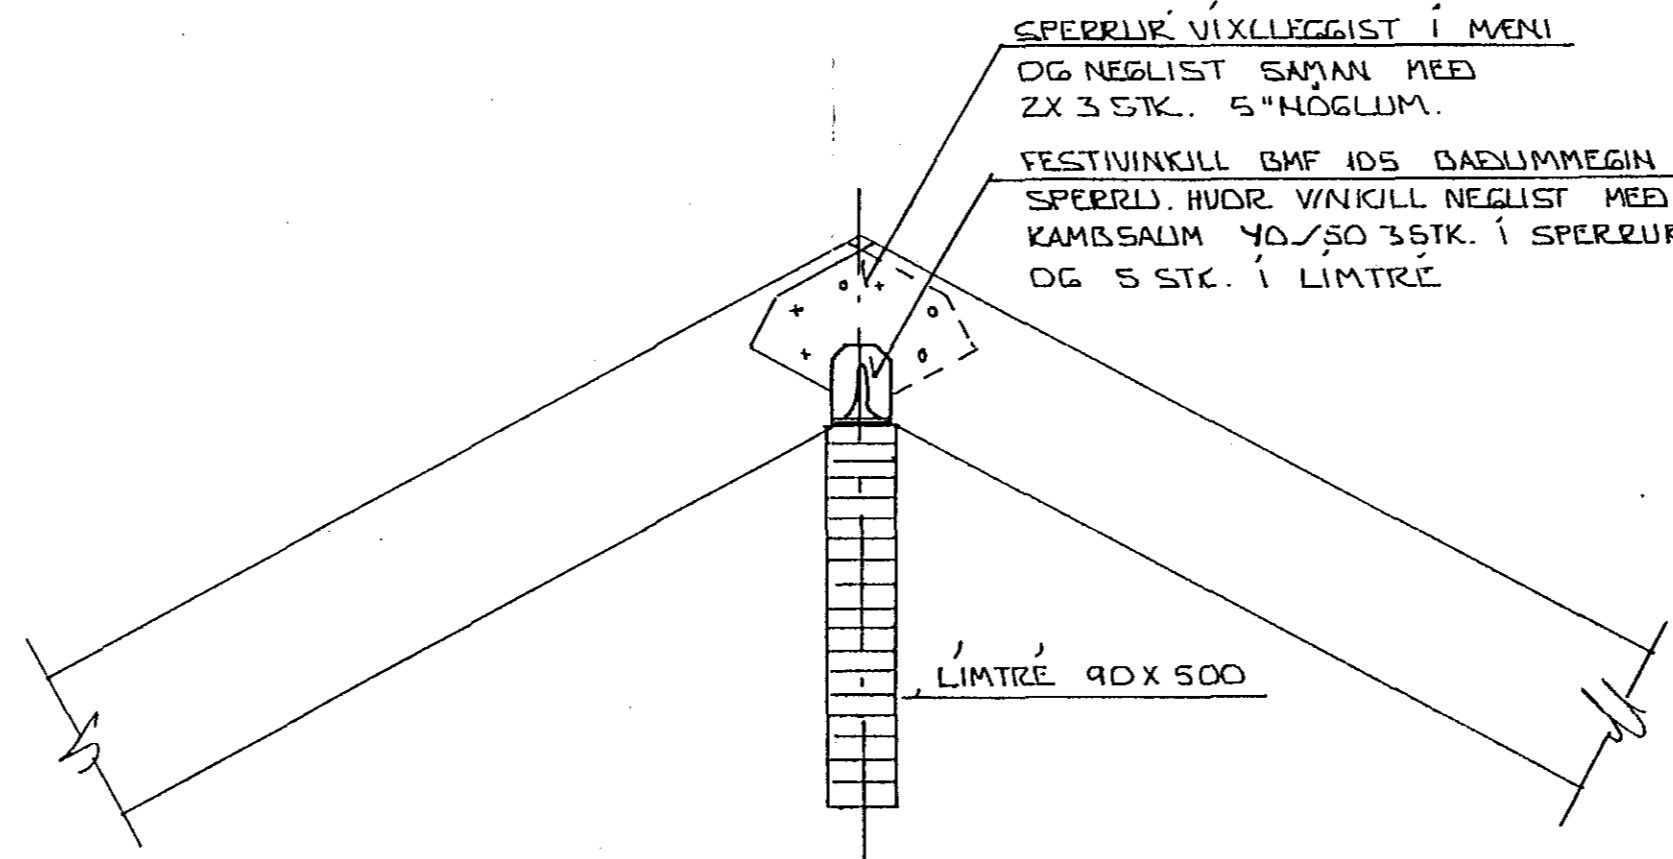


SERMYND 38 * 1:10
1-10

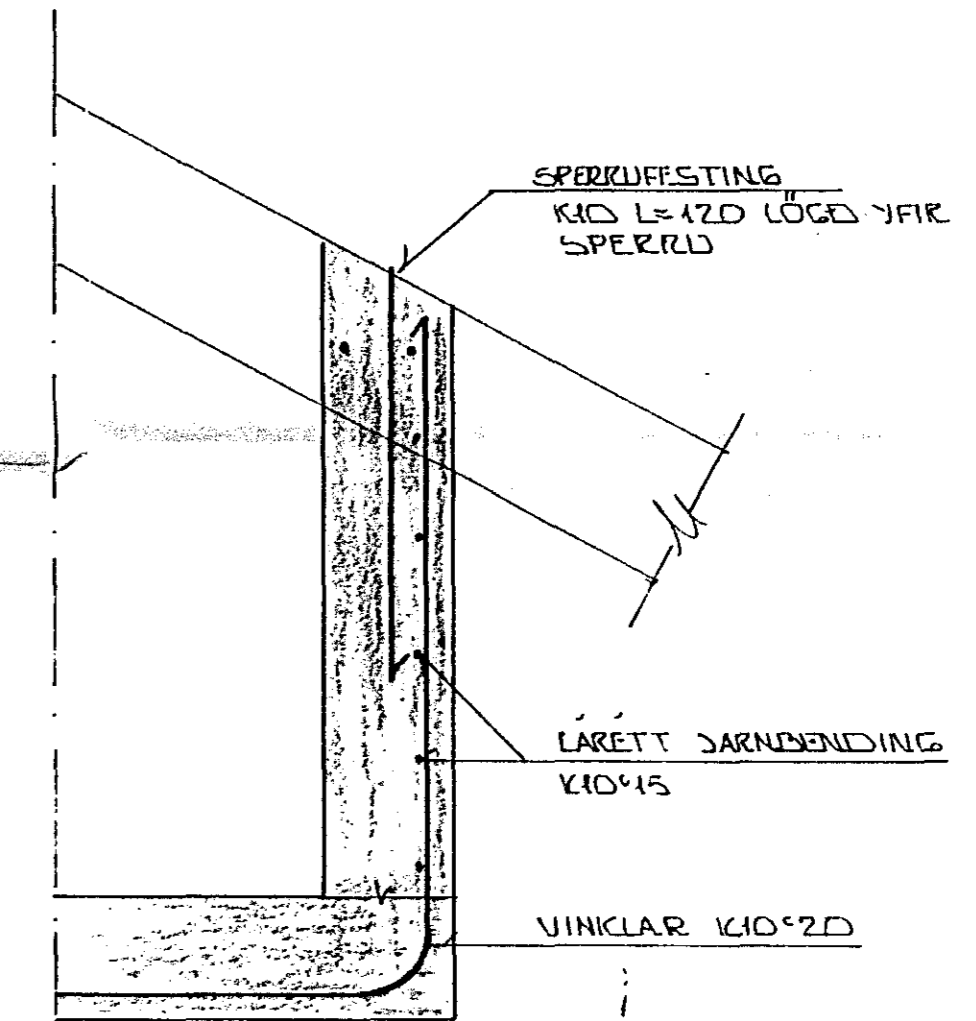

SERMYND 40 * 1:10
1-10

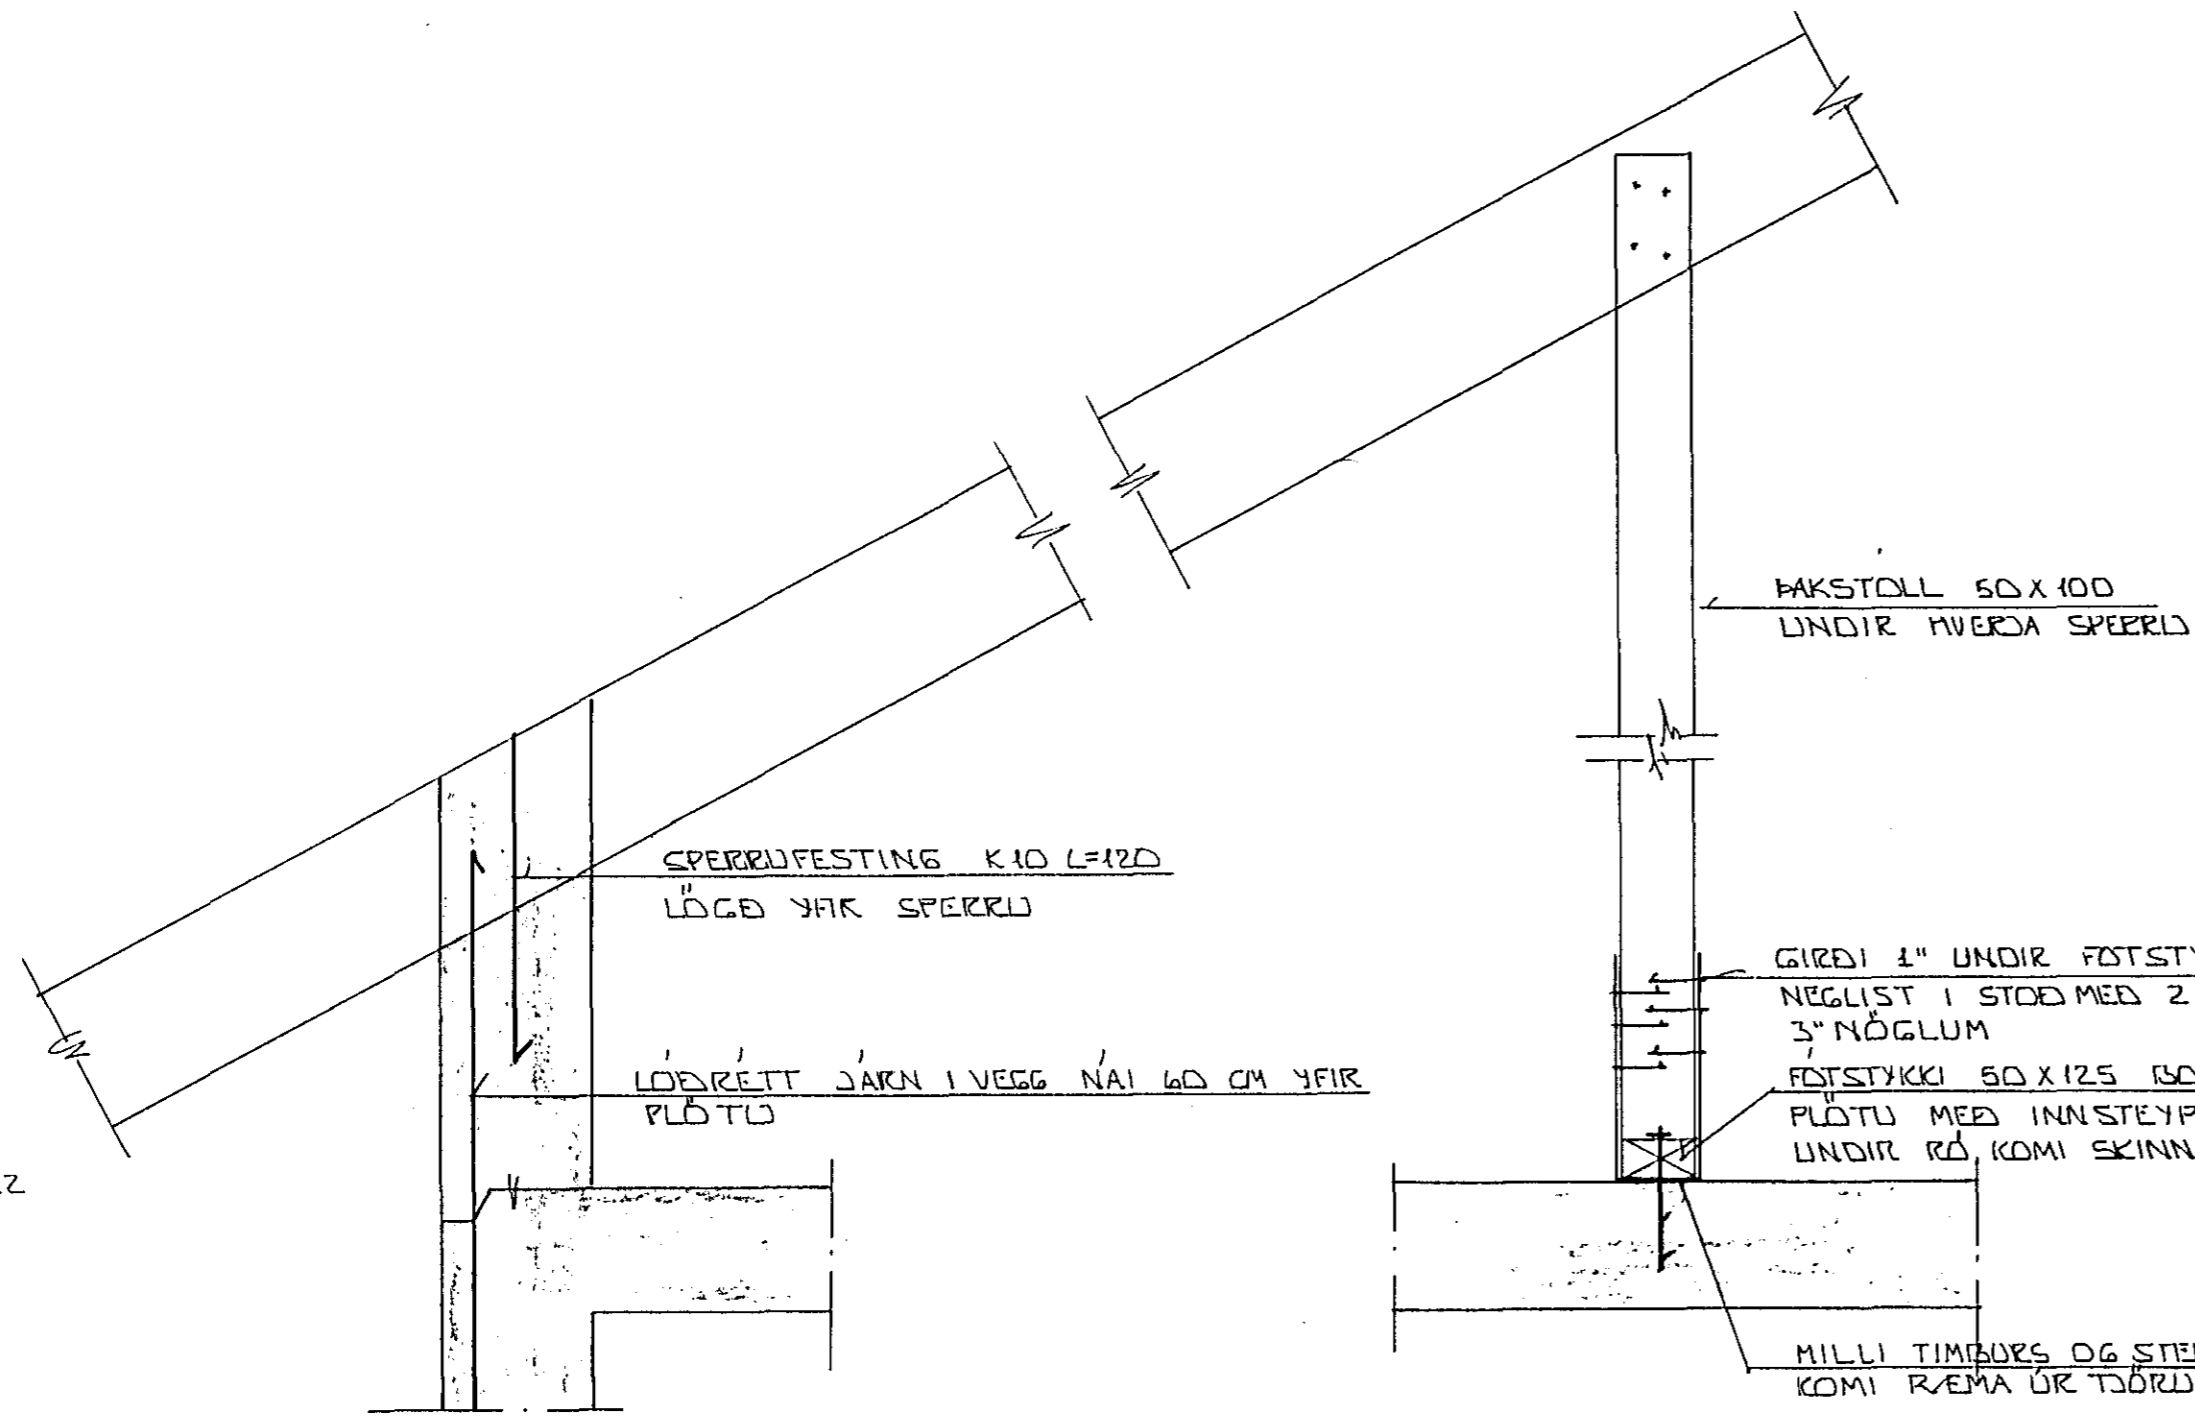

SERMYND 36 * 1:10
1-10

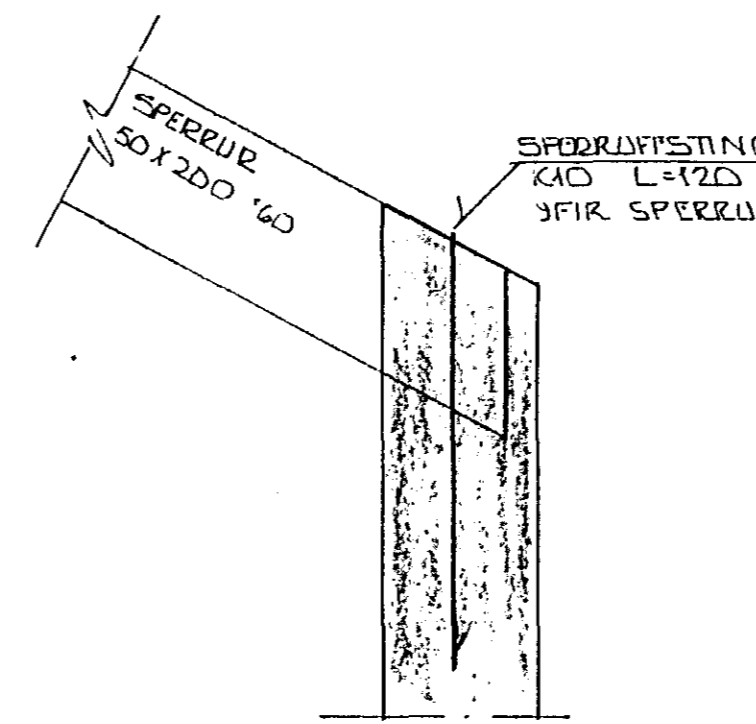


SERMYND 41 * 1:10
1-10

FRAGANGUR A LITKROGUN SJA SNID 26 BL.NR. 1-12

SKÝRINGAR:

ALMENNAR SKÝRINGAR SJA BL.NR. 1-01 SNID OG SERMYNDIR SJA BL.NR. 1-10

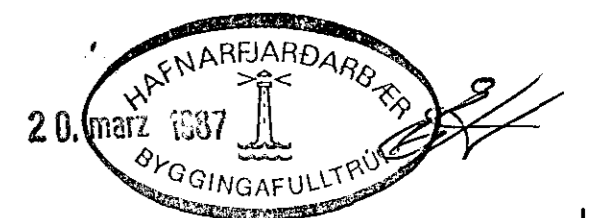

BR.NR.	DAGS	EDLI BREVTINGAR	SIGN.
		20-22-24	
KELDUHVAMMUR - ÞÓFUÐARÐ - HAFNARFIREI			DAGS DES/85
HÚS NR. 2 GERÐ B.			HAFNAR
BYRÐARVIRKI: SERMYNDIR I PAKI			TEIKNAD
			VERK NR. 8452
MELIKV. * 1:10			BLAD NR.
SIGURÐUR ÞORLEIFSSON TEKNIFRÆÐINGUR F.T.F.I.			L-13
STRANDGÖTU 11 HAFNARFIREI SÍMI 54751			