
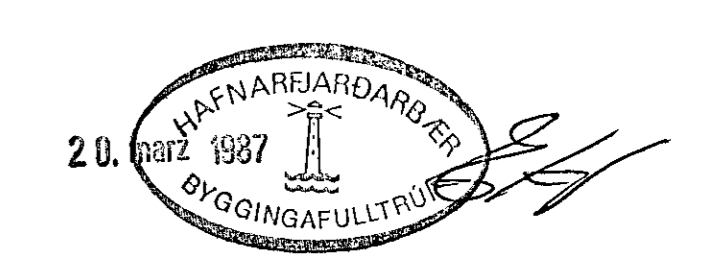
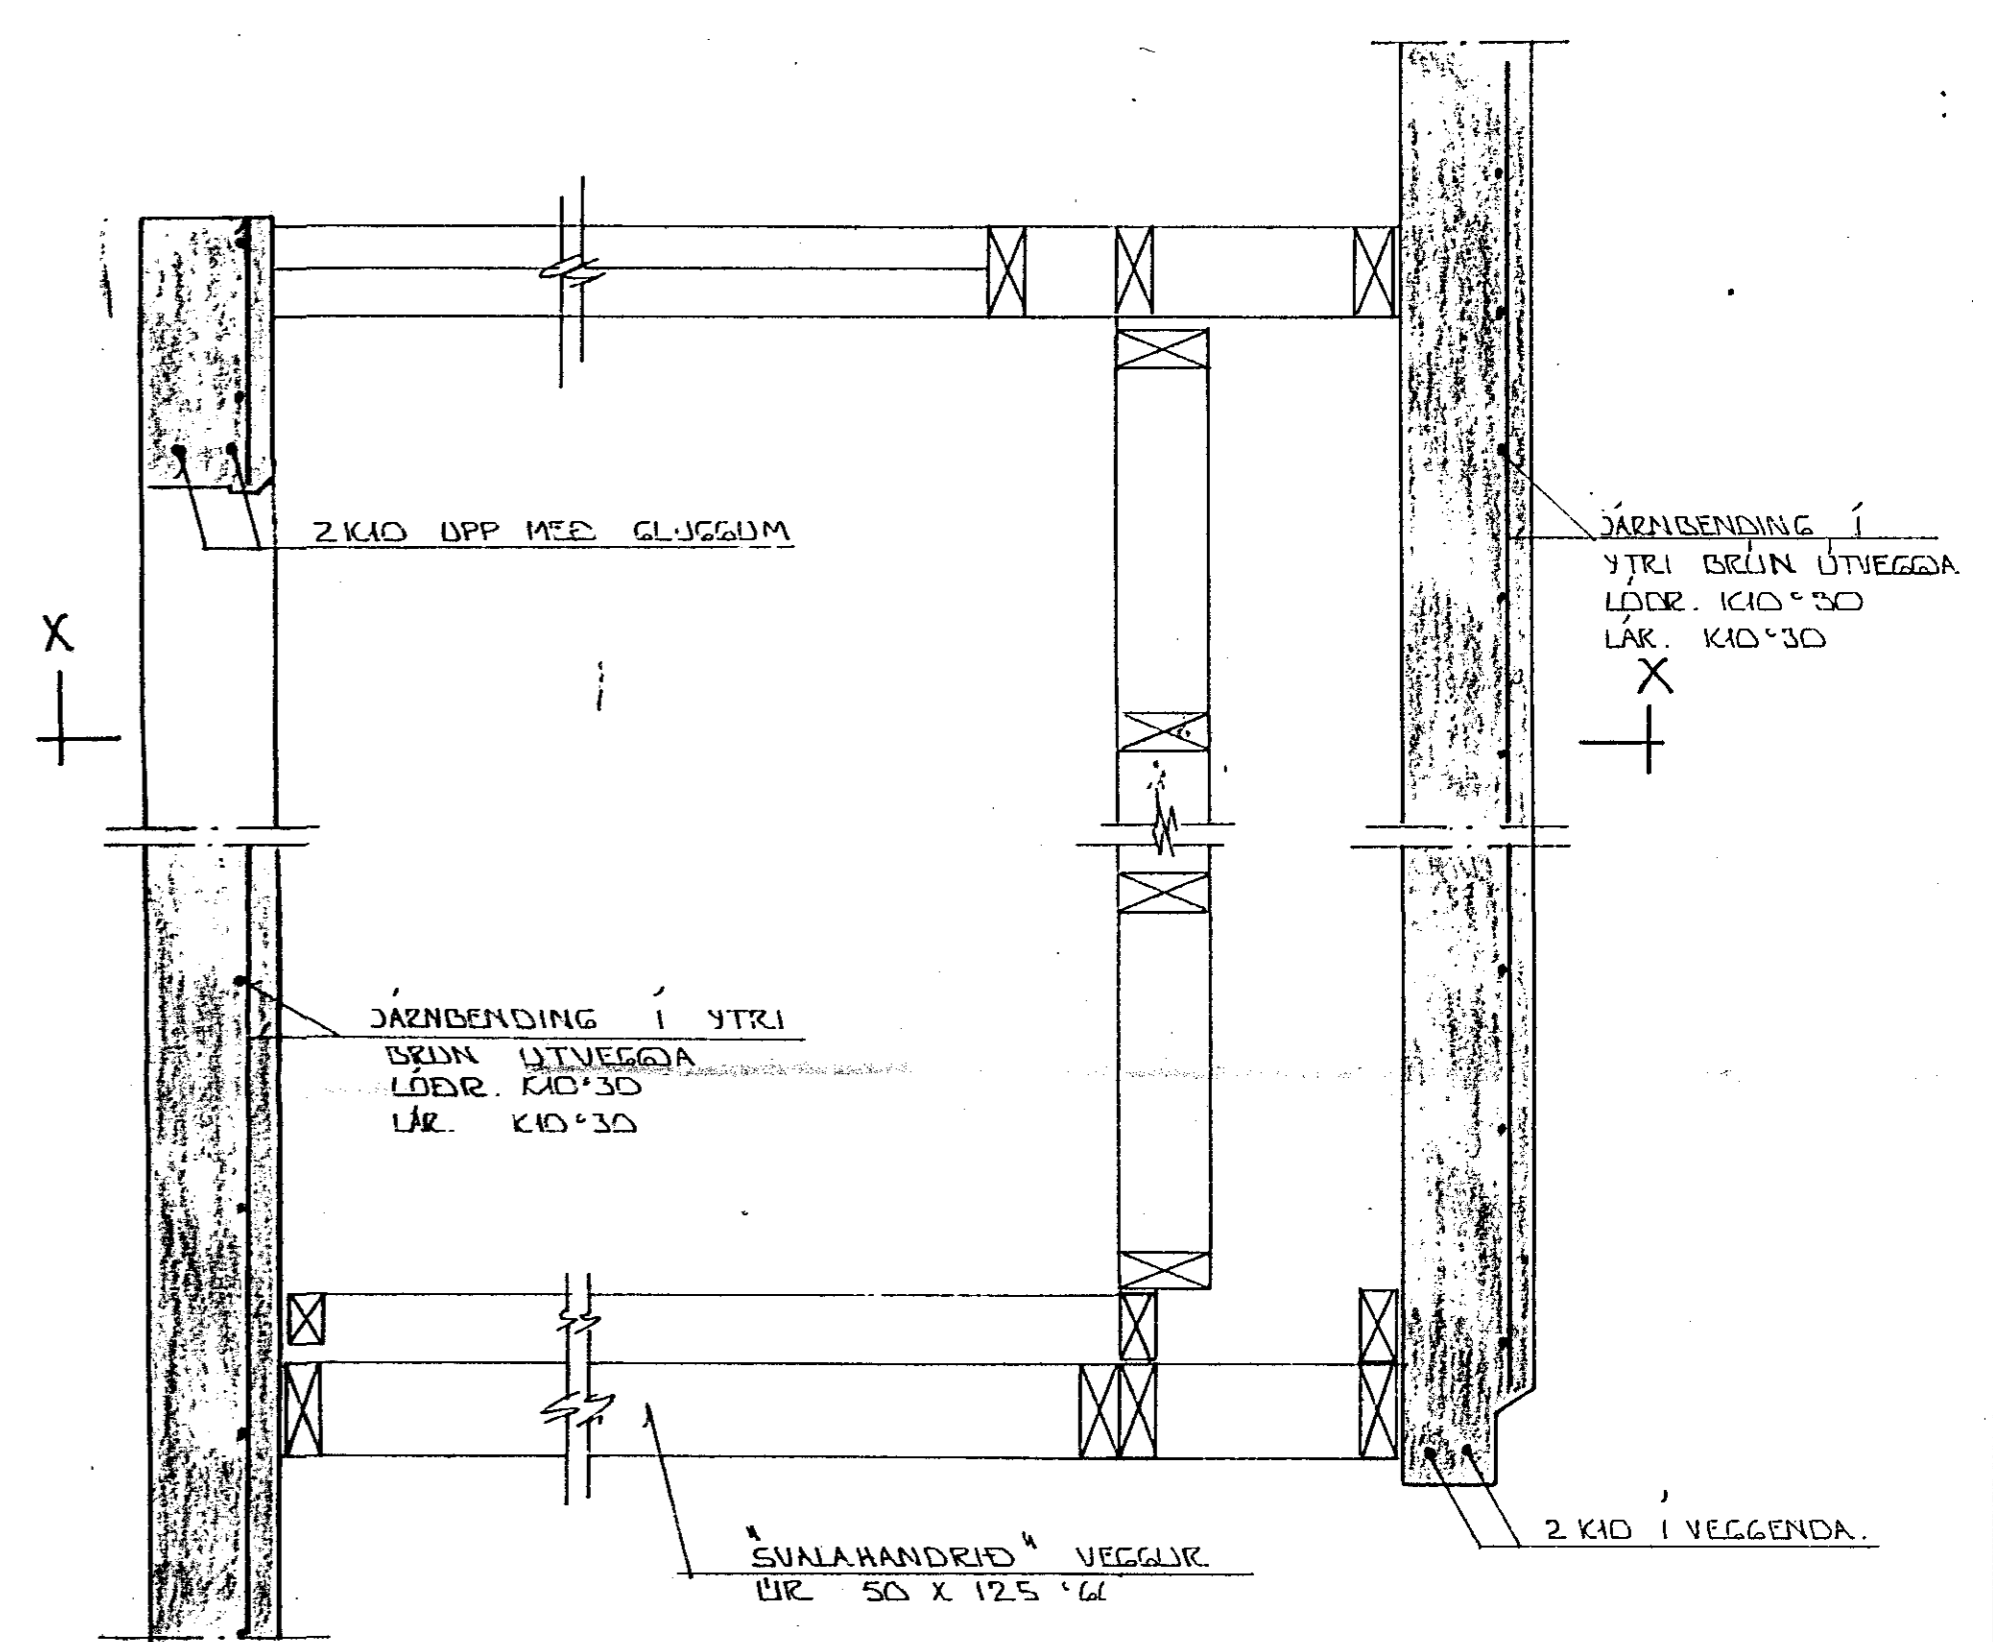
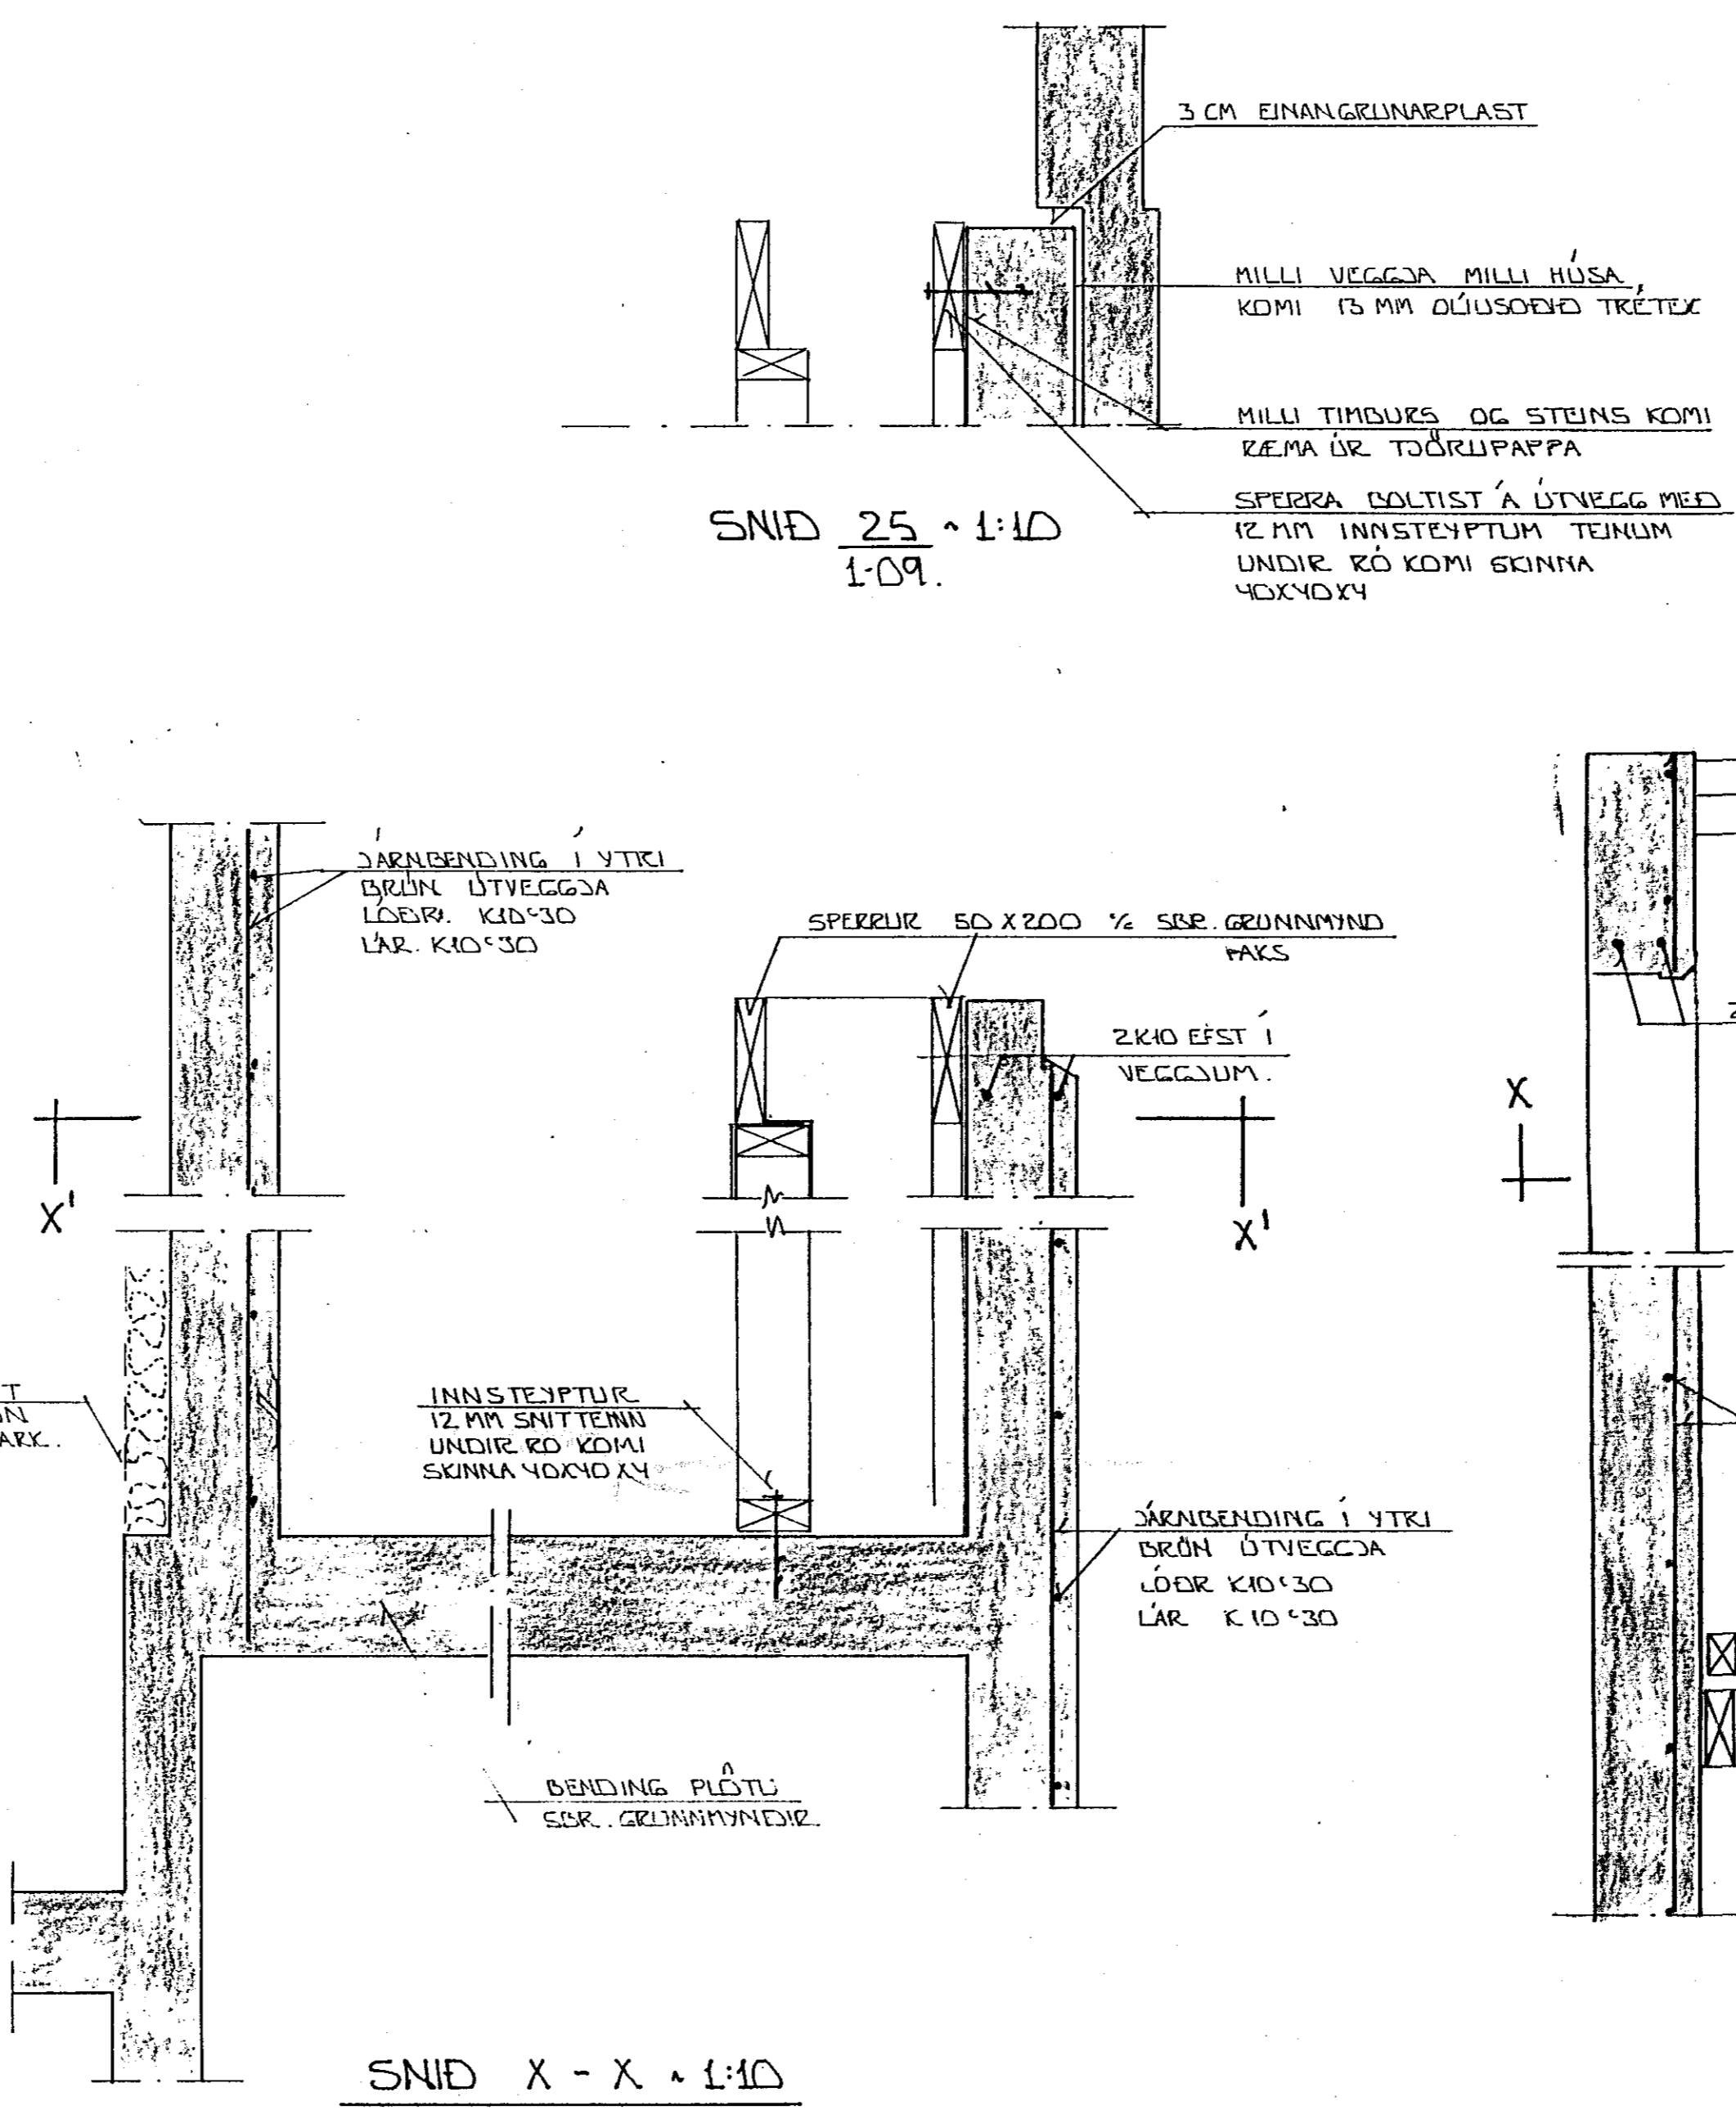


SNID 24-24 * 1:10
1-09

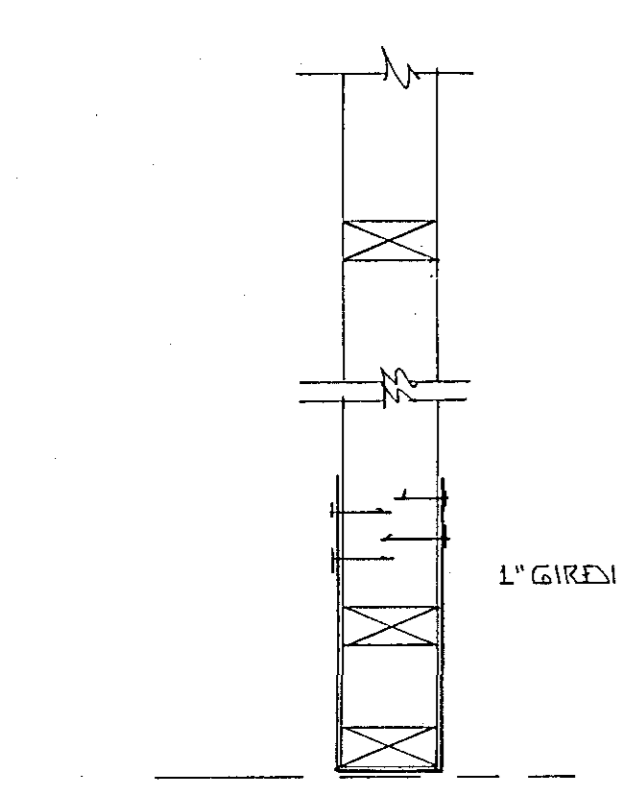

BR.NR.	DAGS	EDLI BREVTINGAR	20-02-84	SIGN.
KELDUHVAMMUR - ÞÓFUÞARÐ - HAFNARFJEREI				DAGS DES/85
HÚS NR. 2 GERÐ 13				HANNAÐ
DUREÐARVIRKI - SÉKJANDIR OG SNID				TEIKNAD
MÁLÍKV. * 1:10				VERK NR. 8452
SIGURÐUR ÞORLEIFSSON				BLAD NR.
STRANDGÖTU 11 HAFNARFJEREI SÍMI 54751				1-11