




SNID D-D ~1:50
1-09

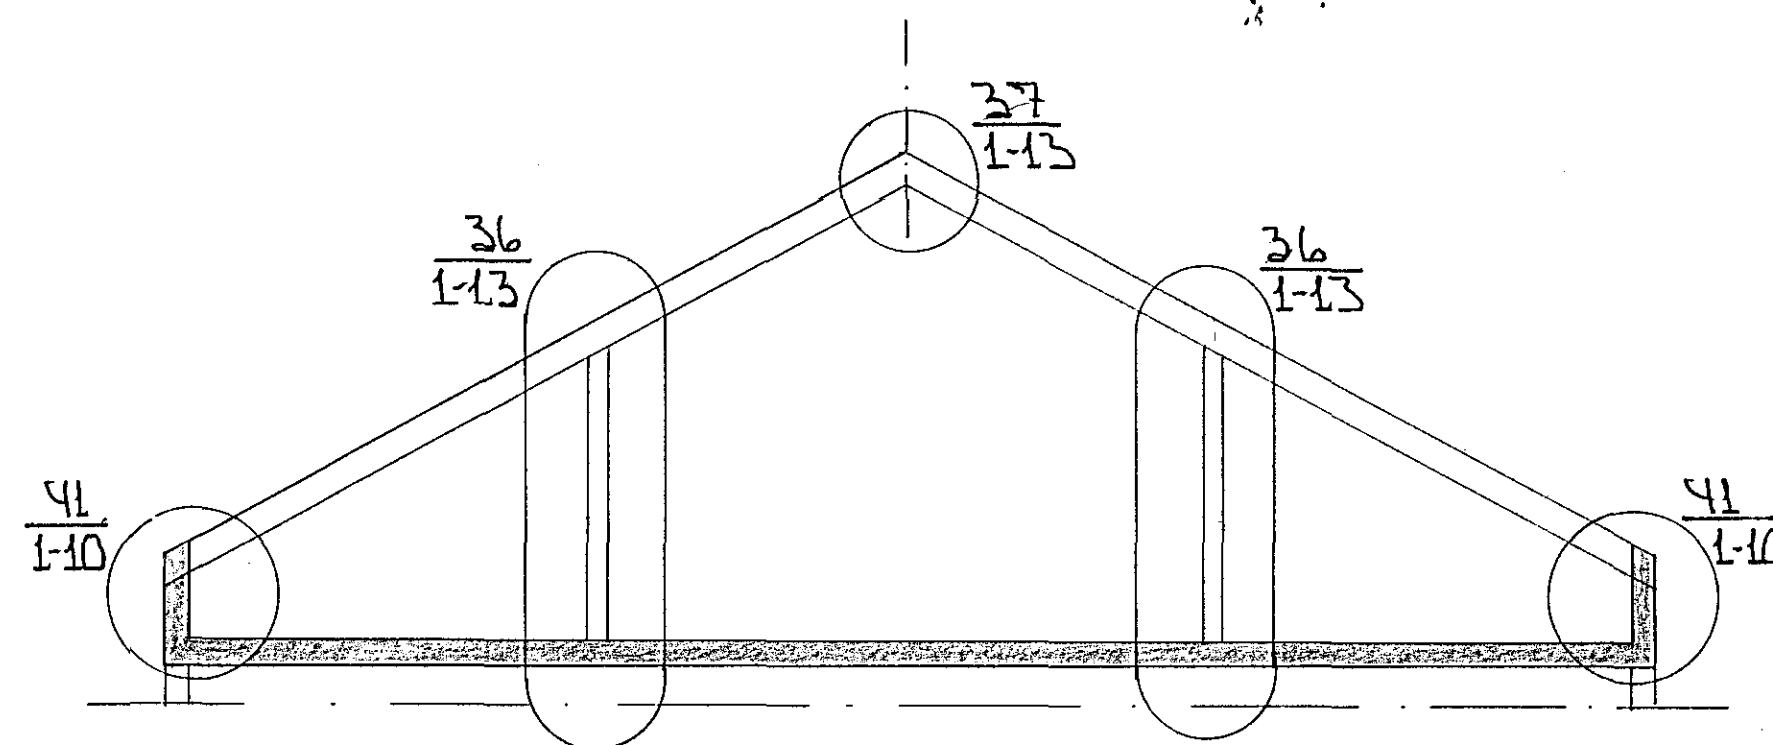


SNID C-C ~1:50
1-09

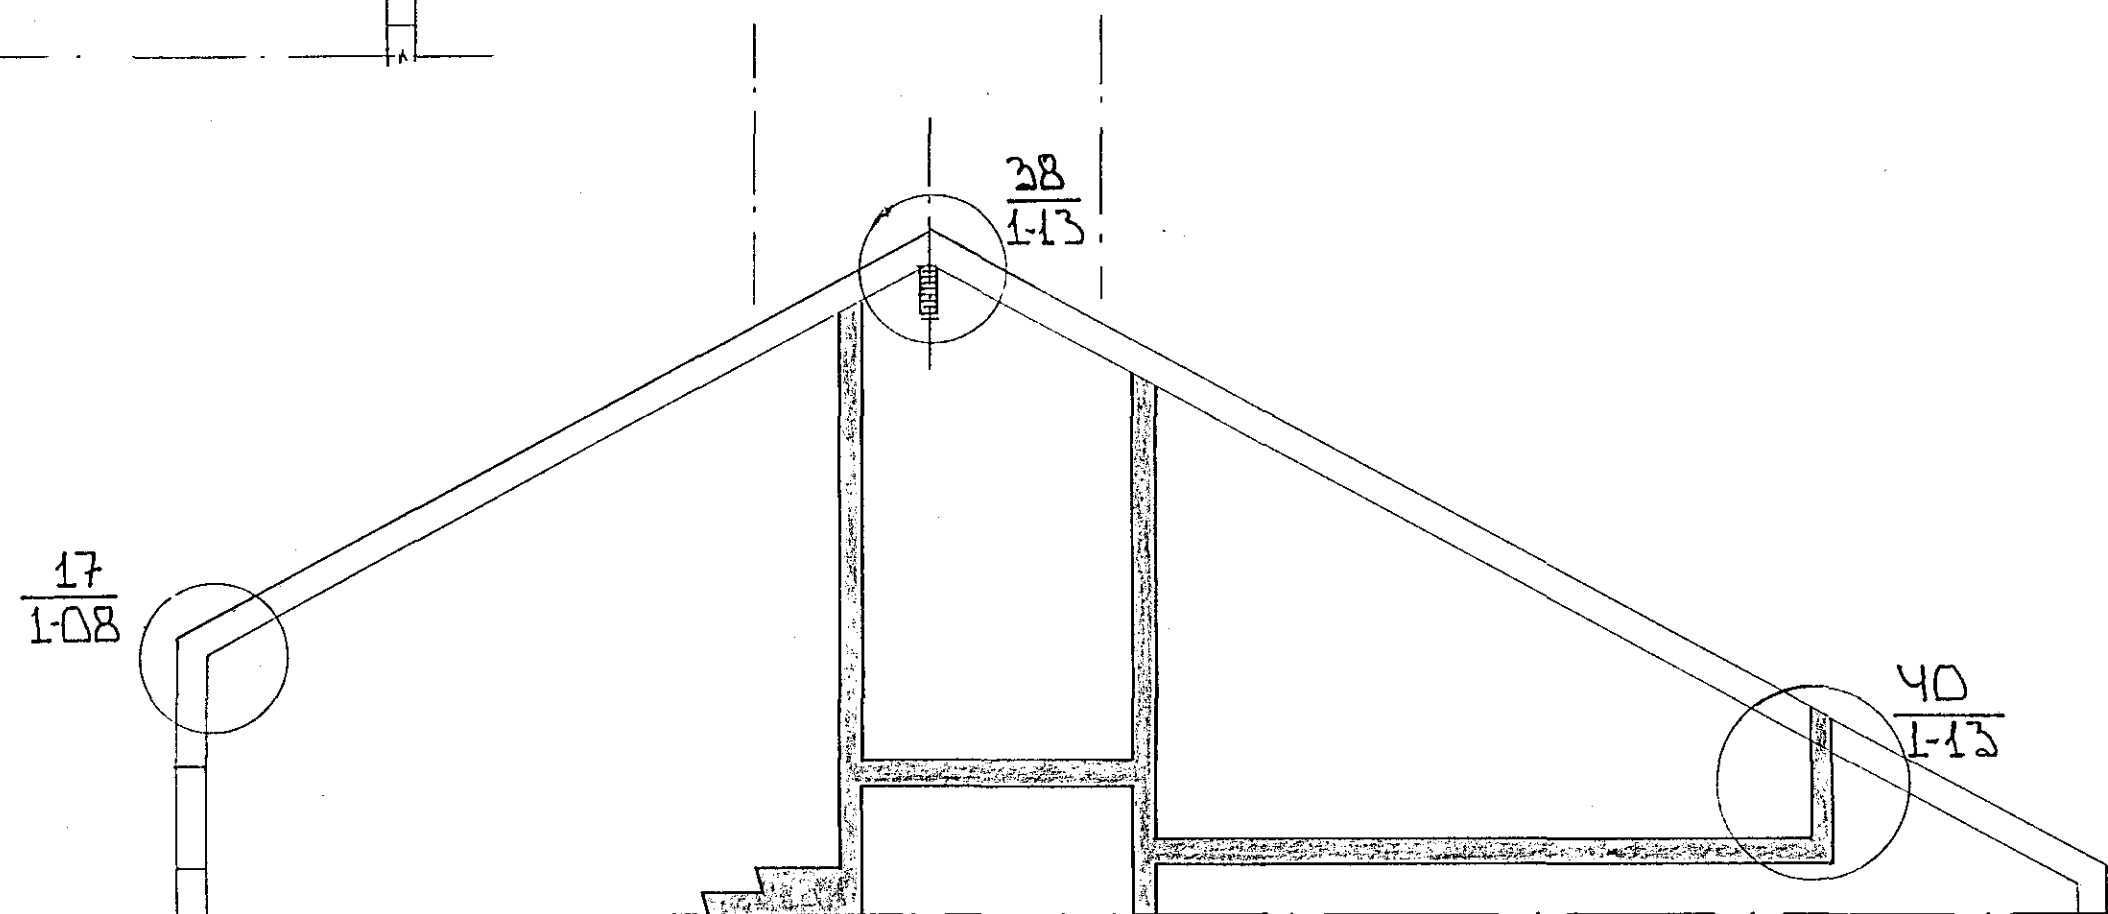


SNID B'-B' ~1:50
1-09

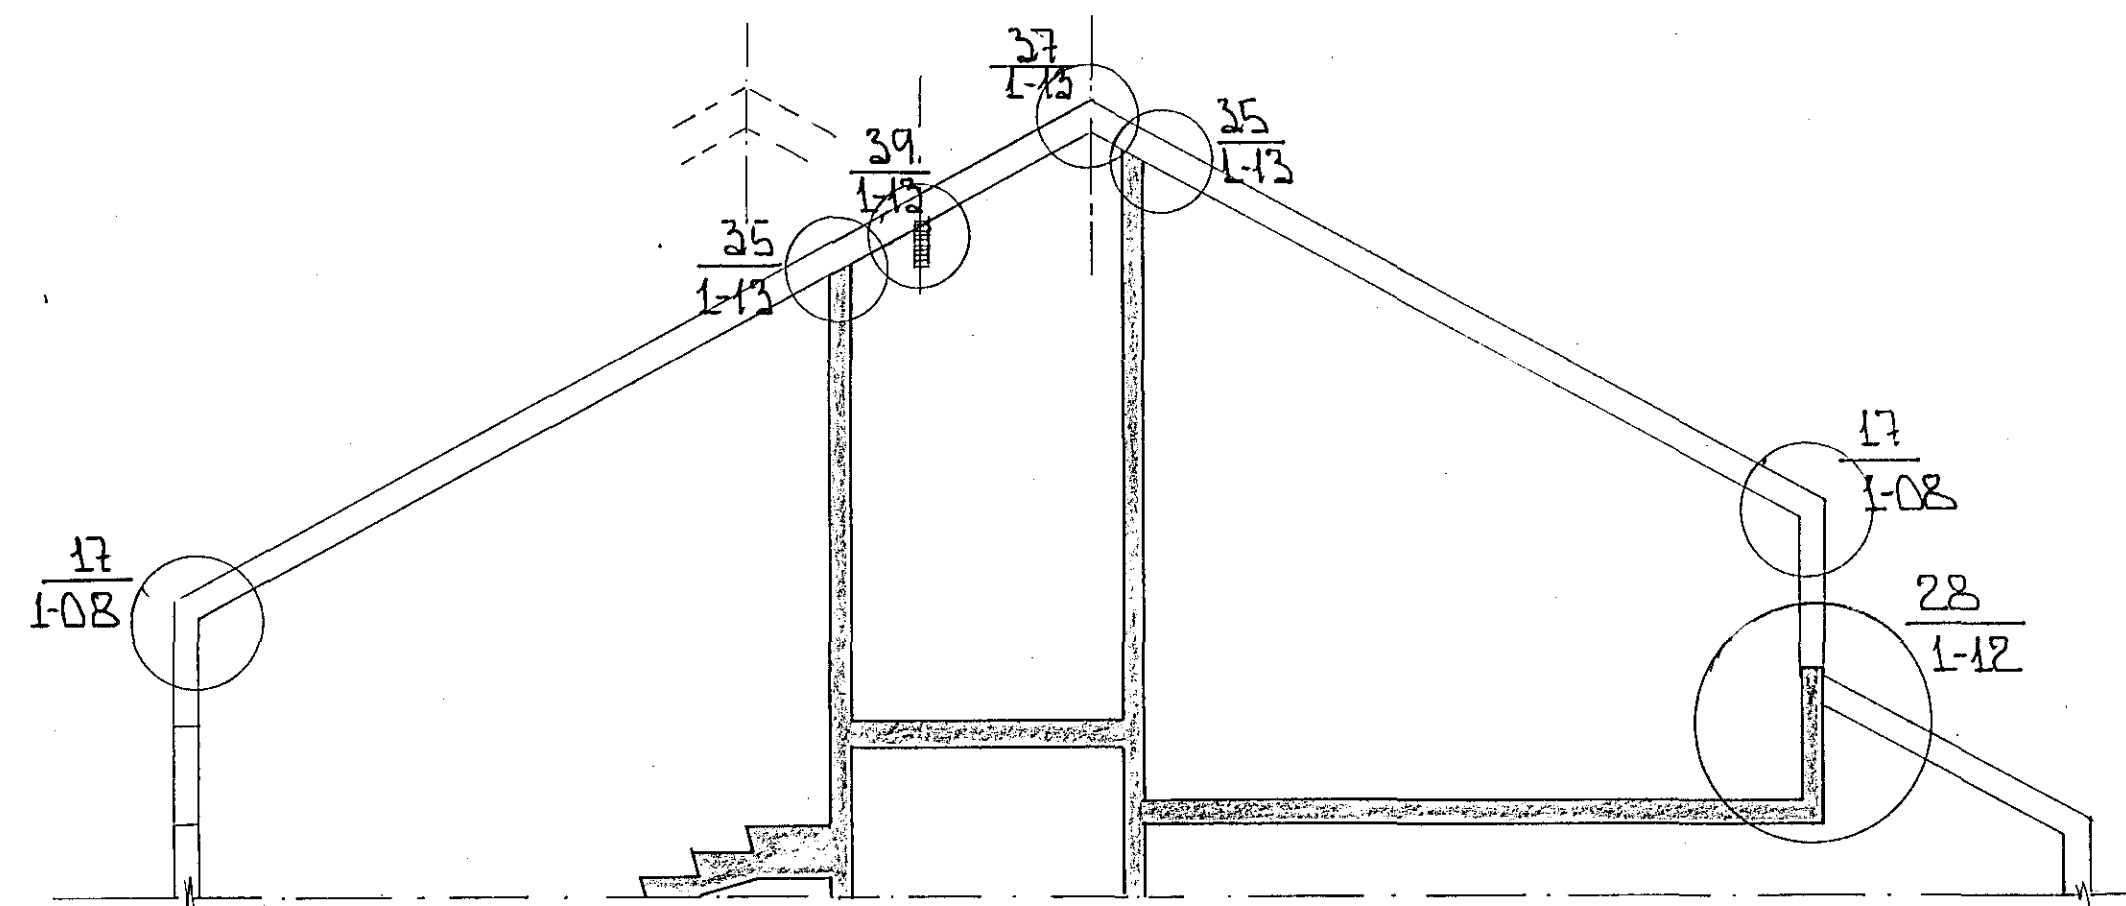

SNID B-B ~1:50
1-09

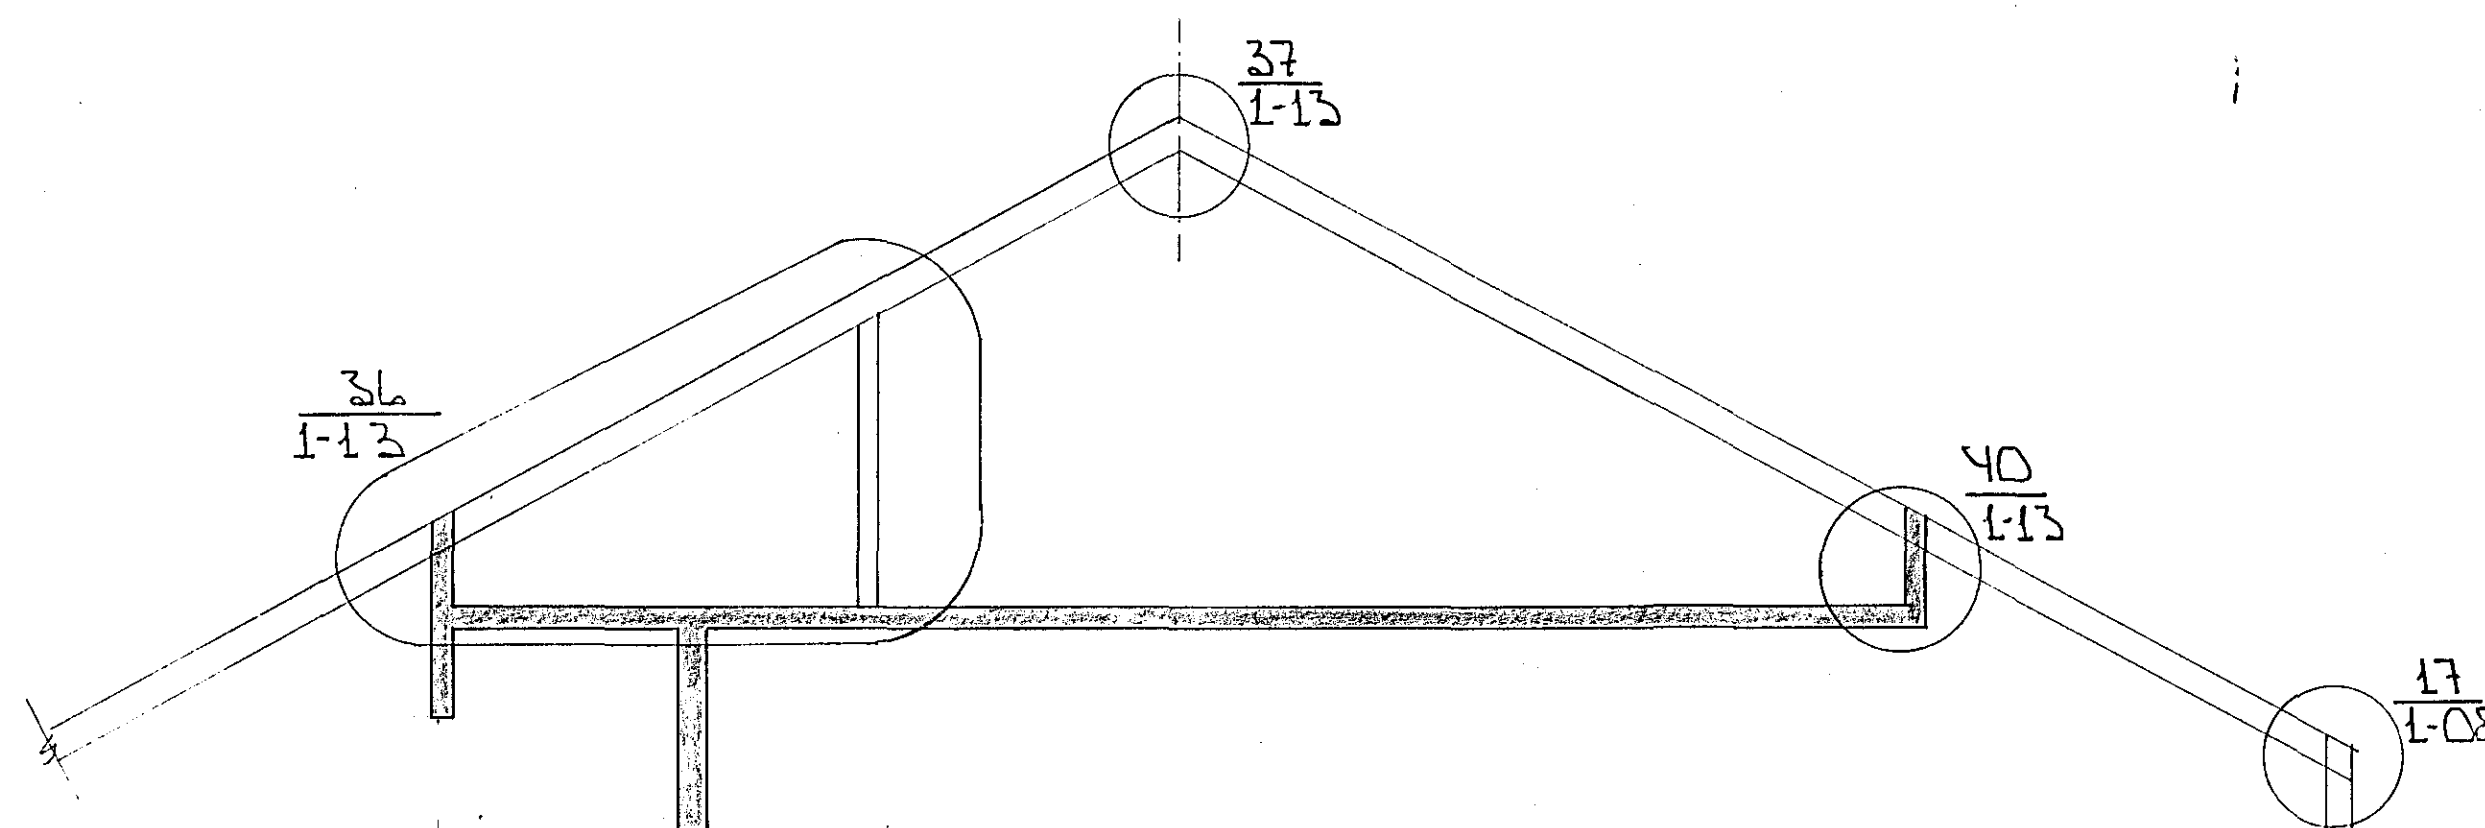

SNID A-A ~1:50
1-09

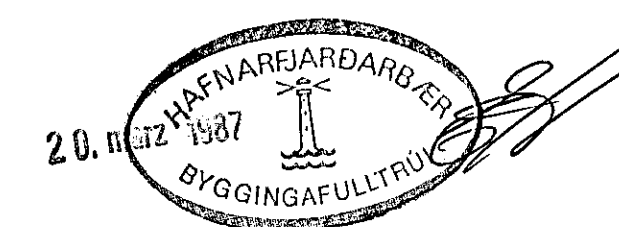

BR. NR.	DAGS	EDLI Breytingar	20-22-24	SIGN.
KELDURHAMMUR-ÞÓFUSSARÉ HAFNARFIRÐI				DAGS DES. BS.
HÚS NR. 2 GERÐ B				HAUJAS
SNID				TEIKNAD.
MILLIKV. ~1:50				VERK NR.
SIGURÐUR ÞORLEIFSSON TEKNIFRÉBINGUR F.T.F.I.				8452
STRANDGÖTU 11 HAFNARFIRÐI SÍMI 54751				BLAD NR.
				1-10