



HÚS VÍÐ KELDÚHVAMM 9

Sp. 18/757


6691

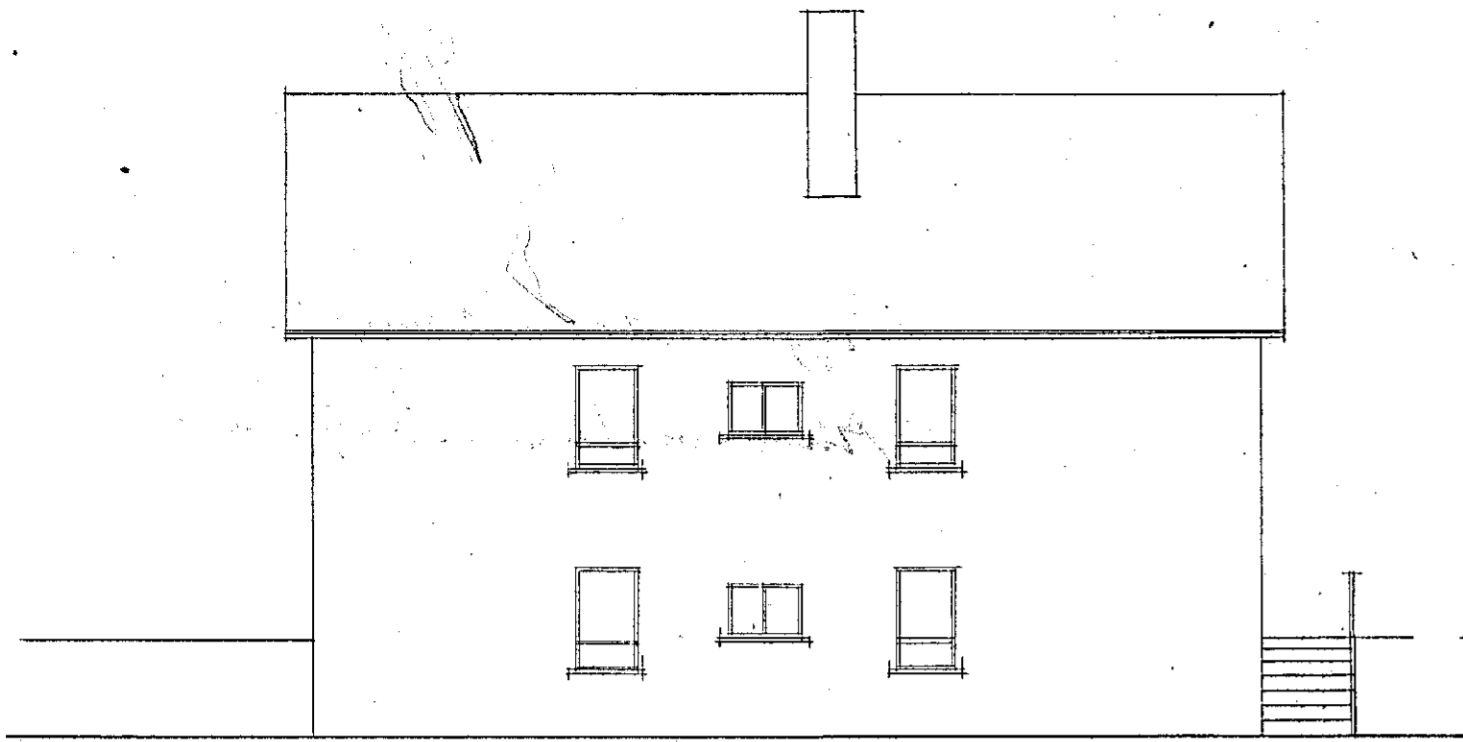

NORÐUR

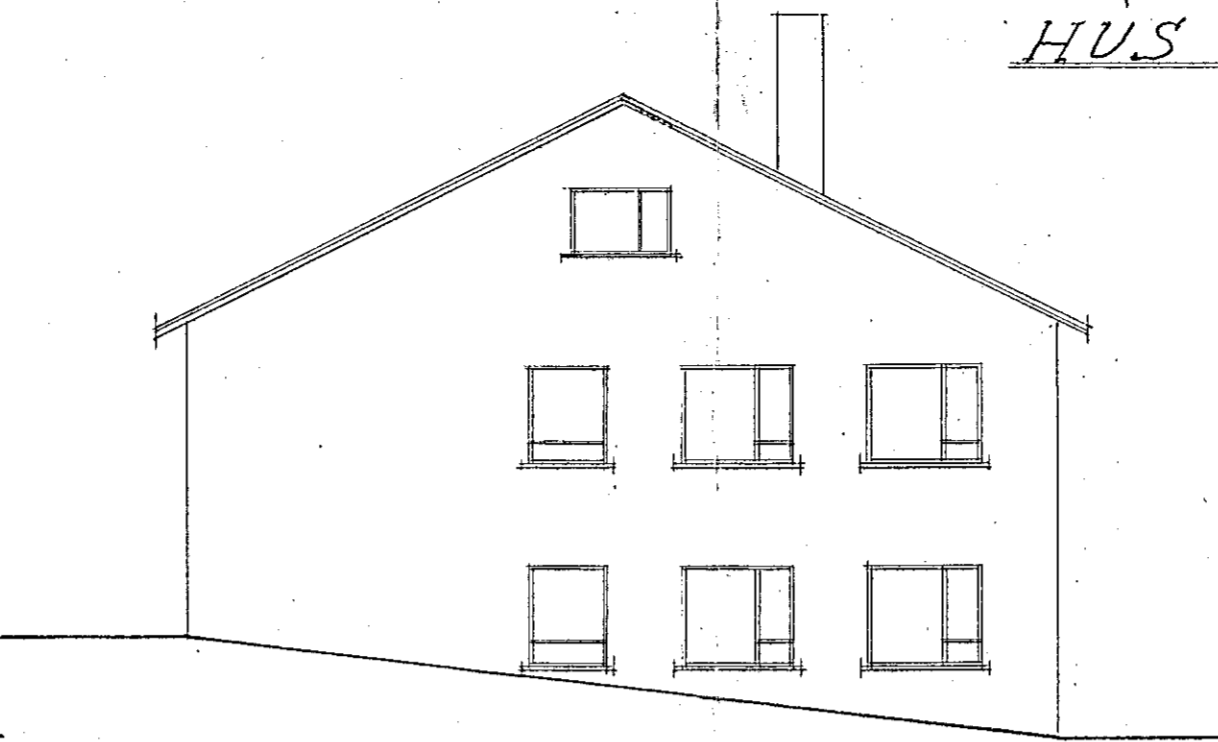


AUSTUR

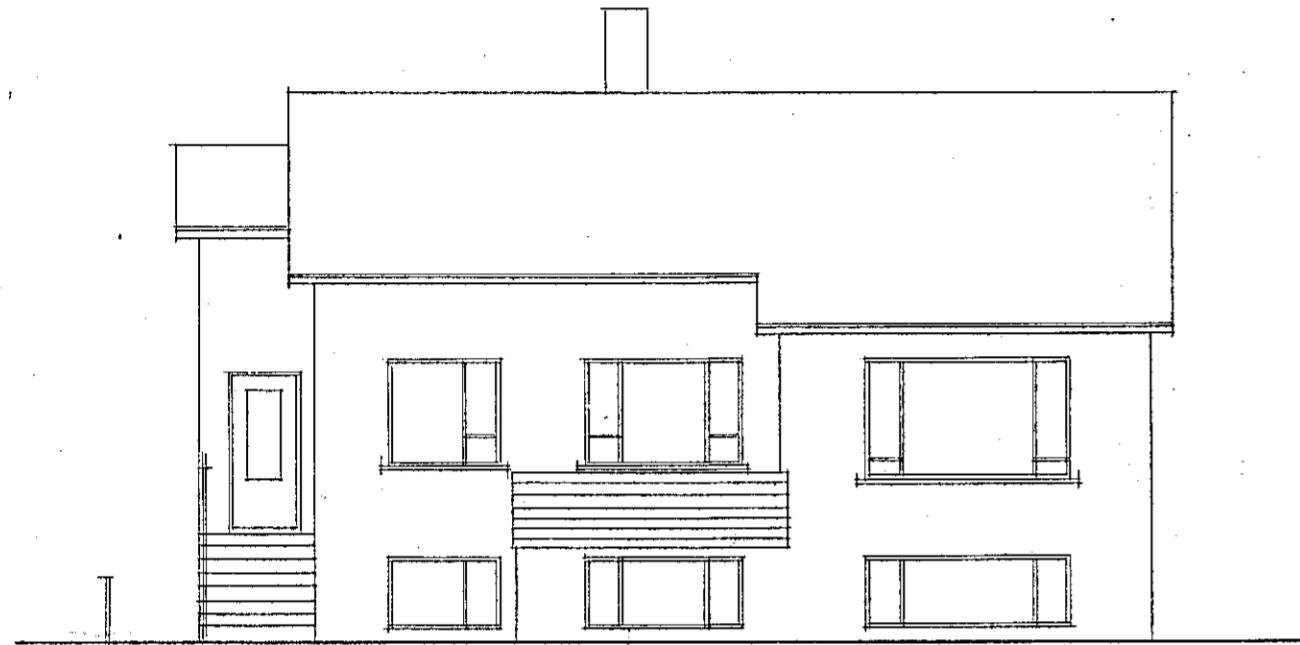

SUÐUR




VESTUR

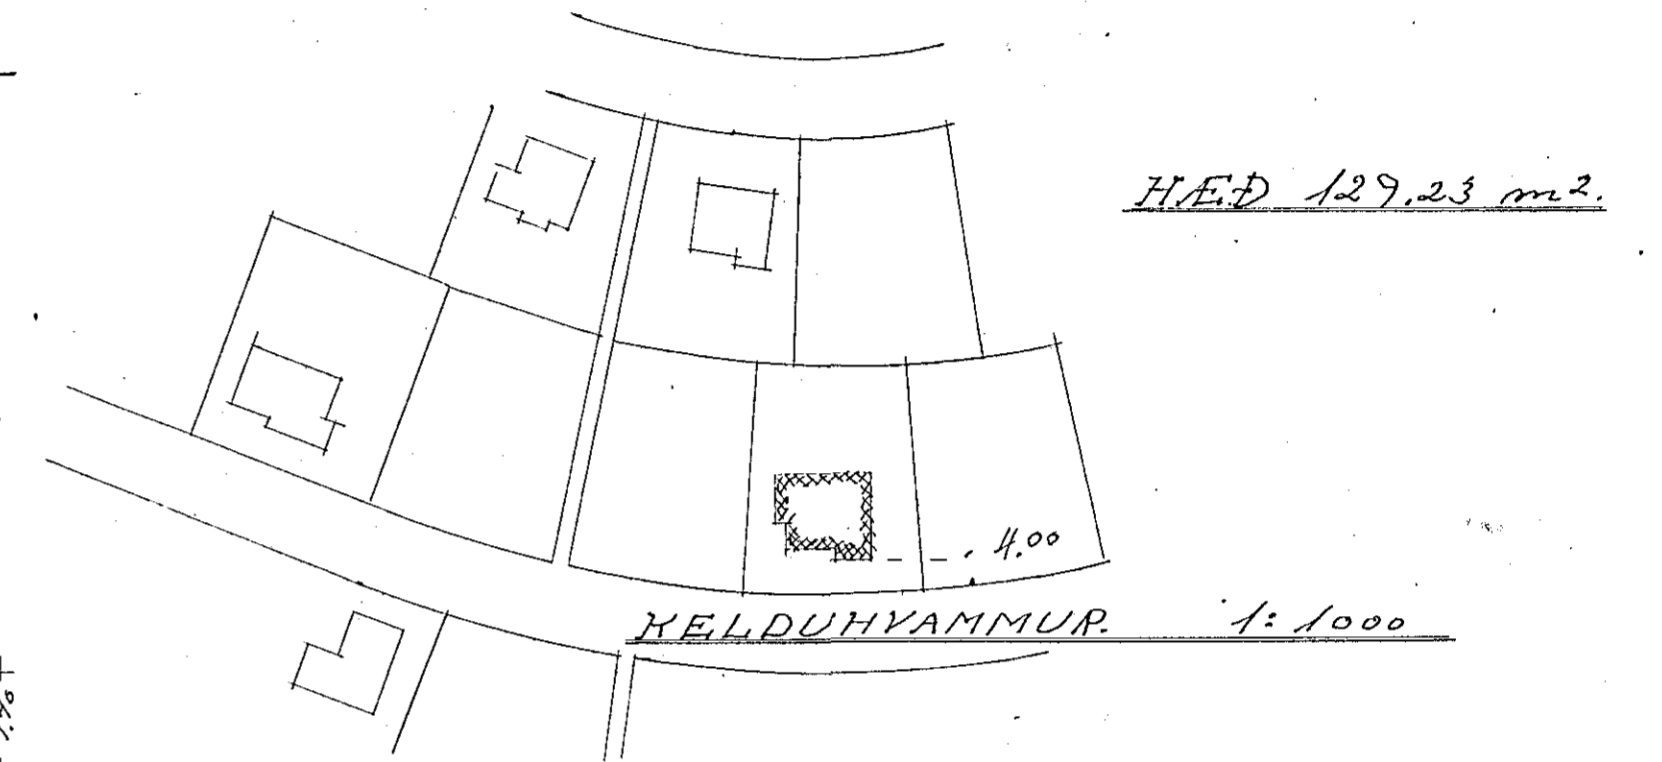


H.E.D. 129.23 m².


KELDÚHVAMMUR 1:1000

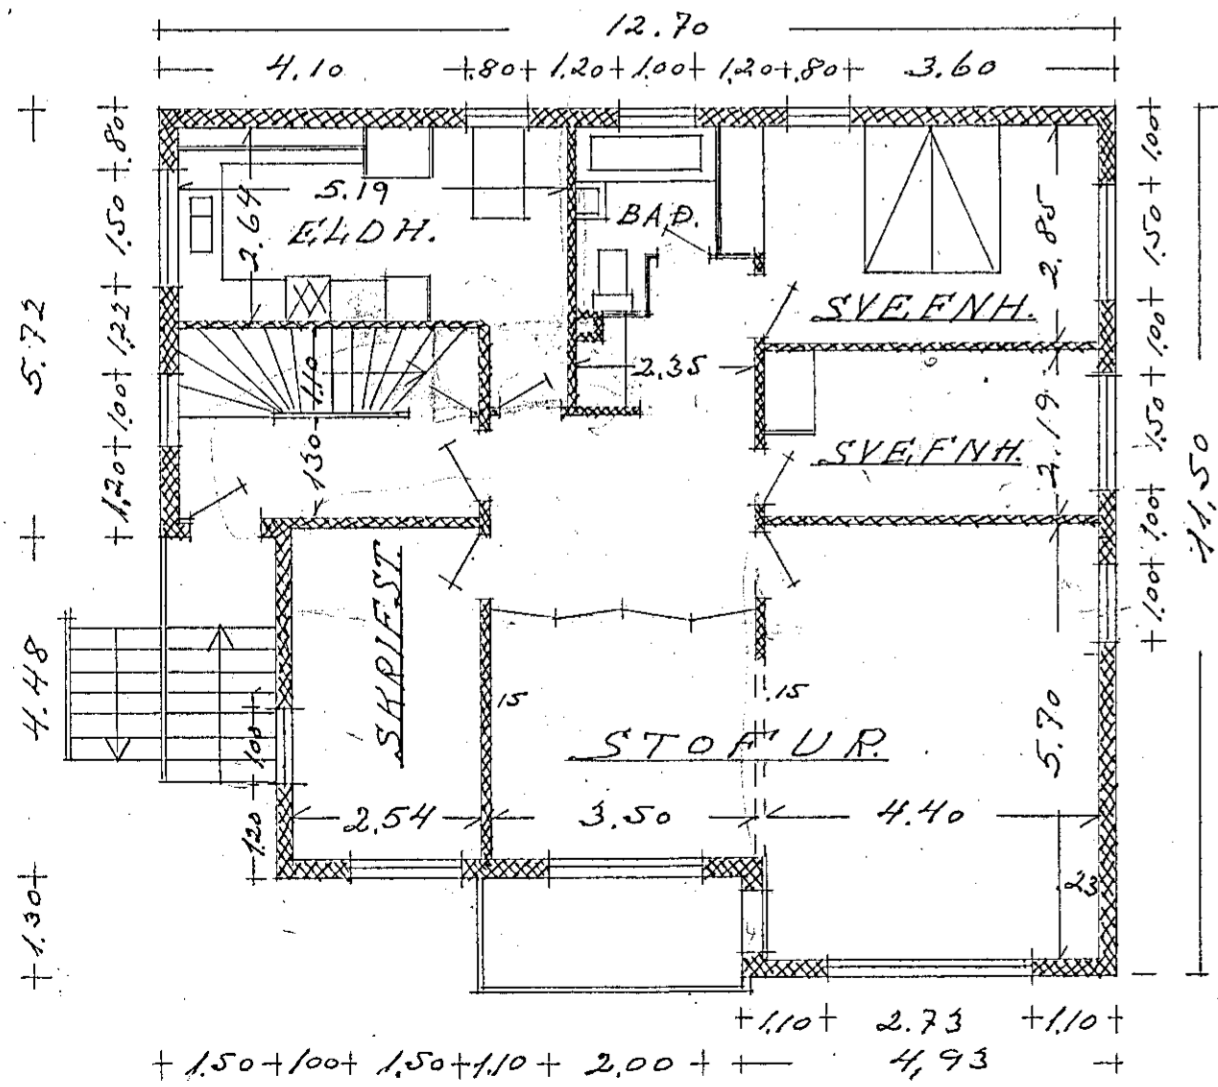

H.E.D.

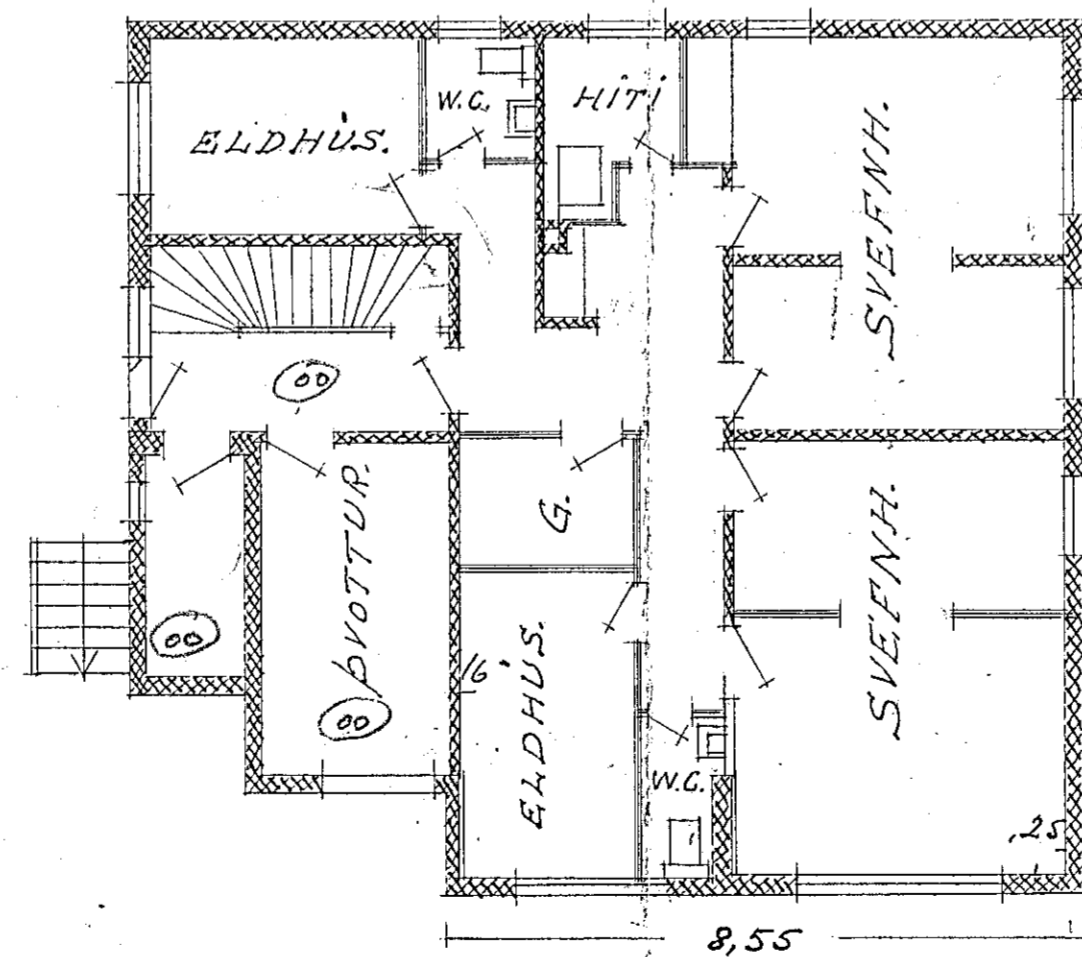

KJALLARI

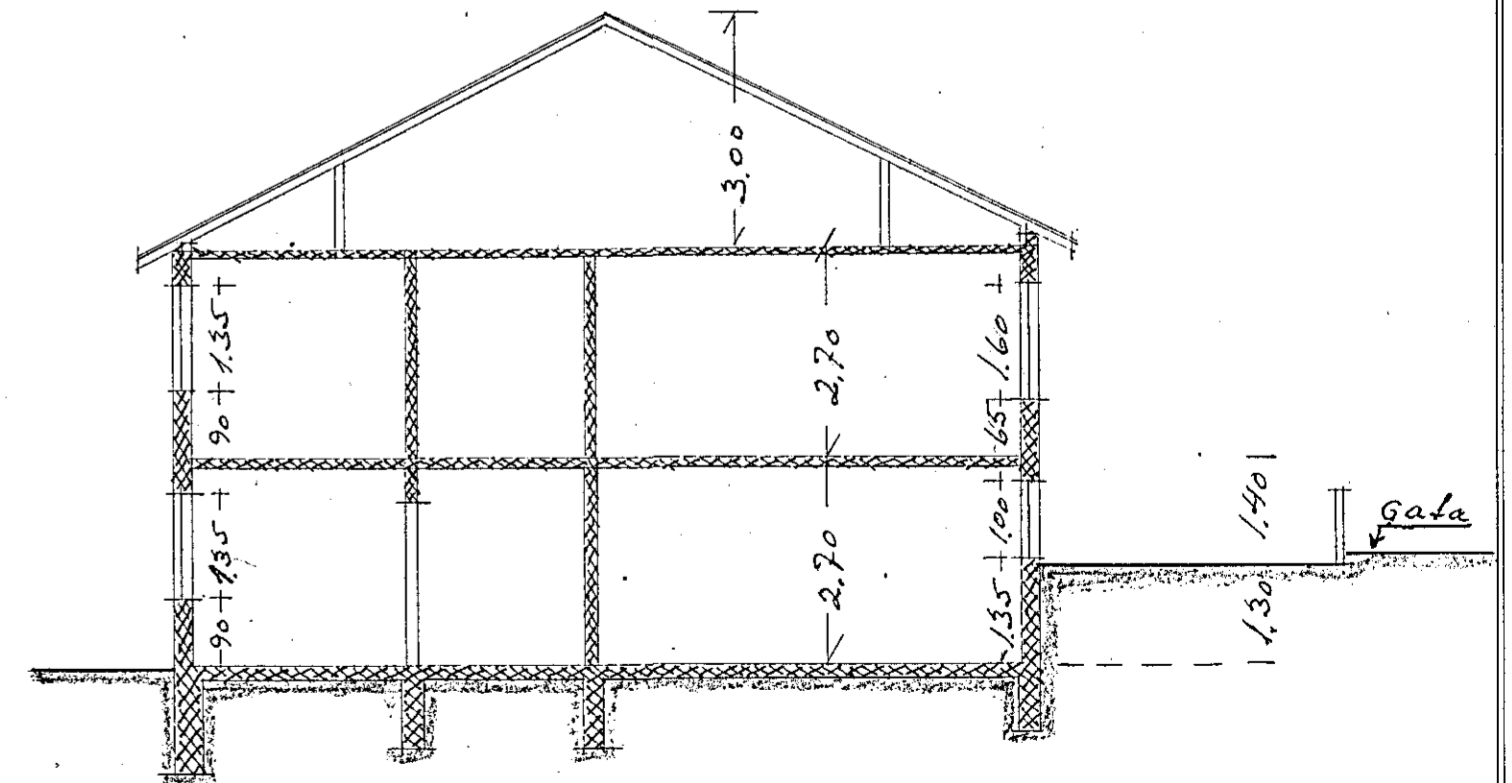

SNEIDING

2. júlí 1957
 Þómas Þórgilsson