




Veggur VI M1:20

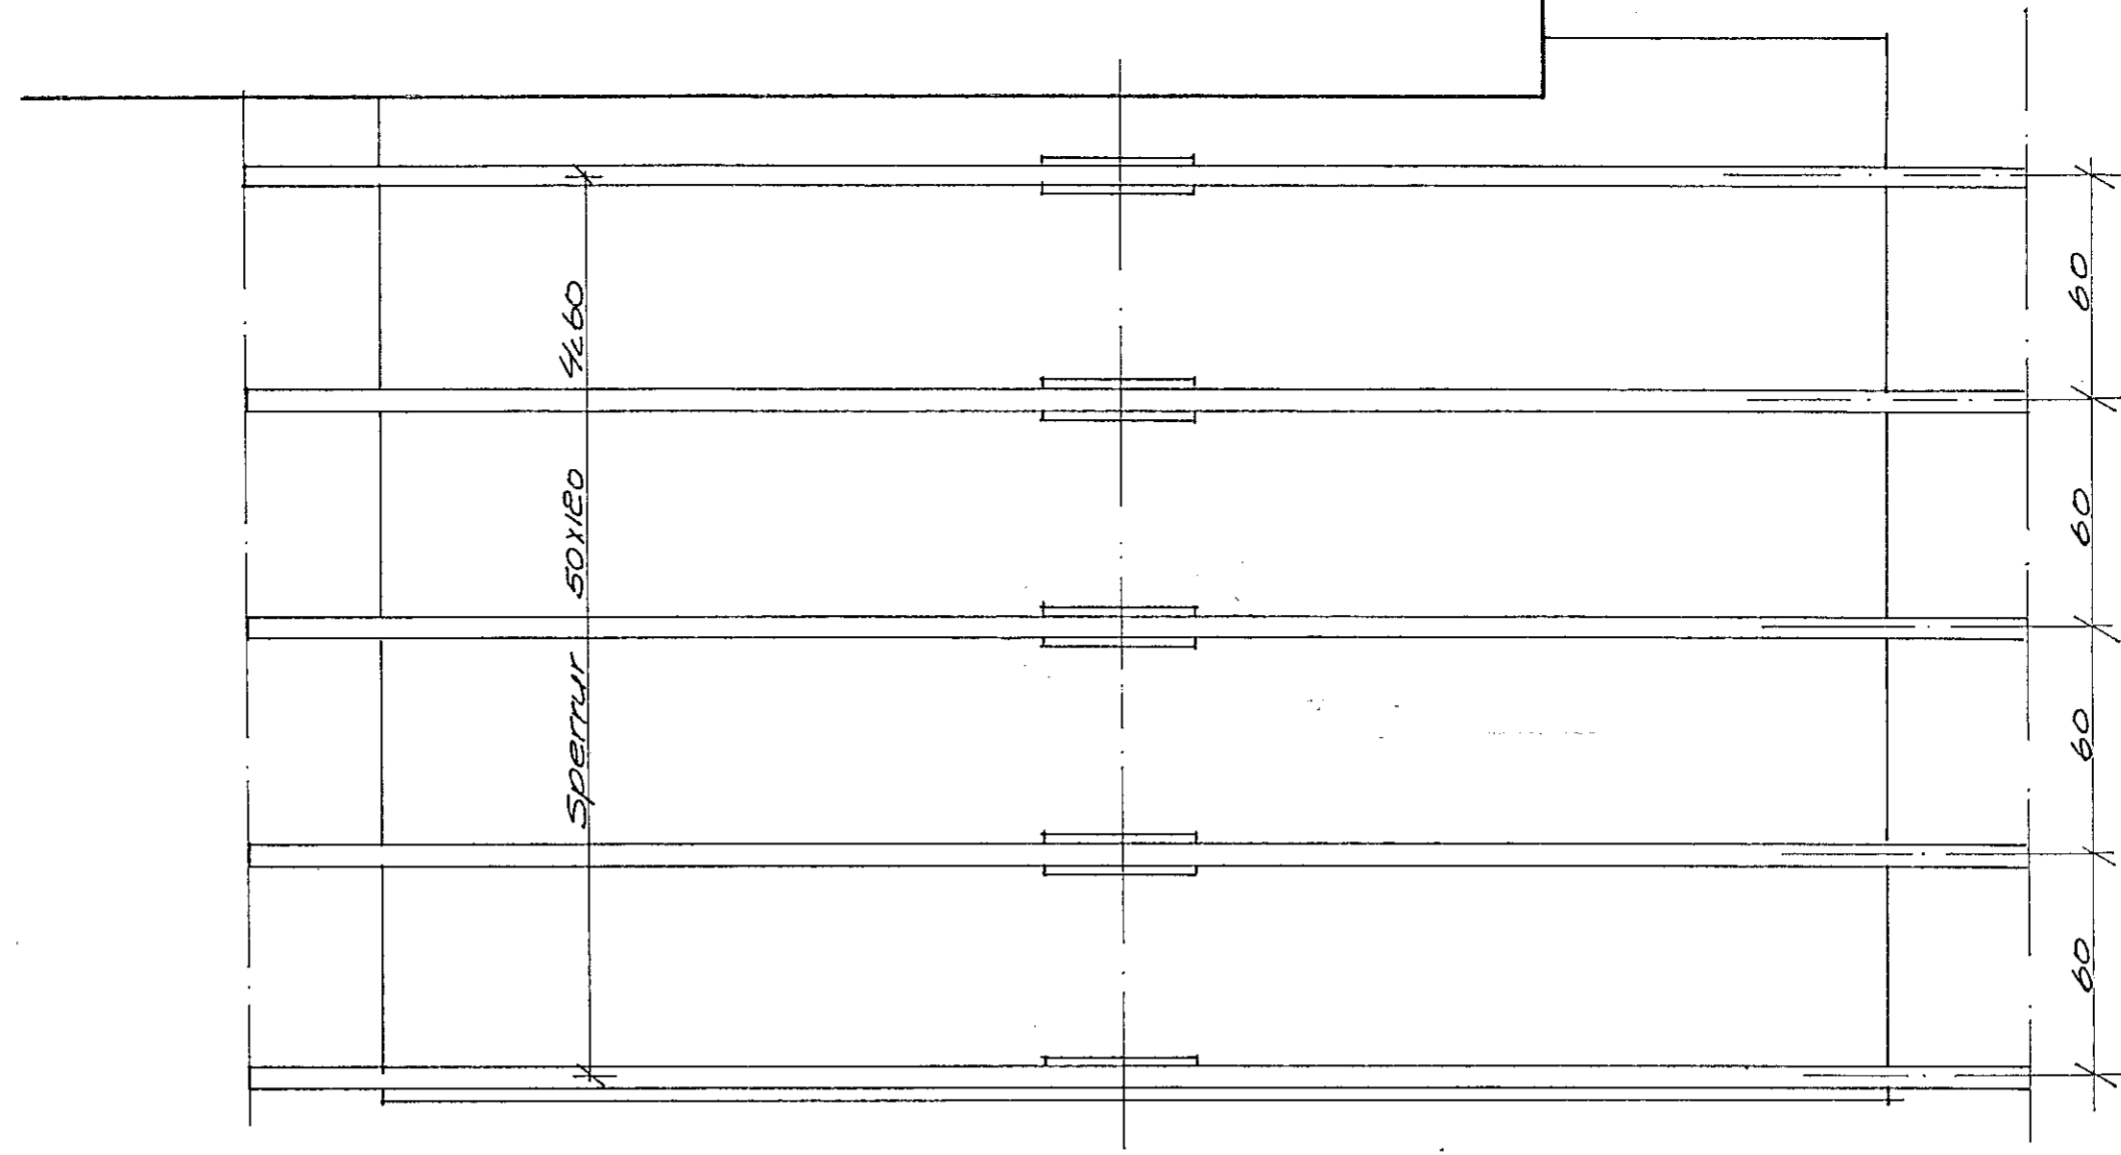


Grunnmynd þaks M1:20

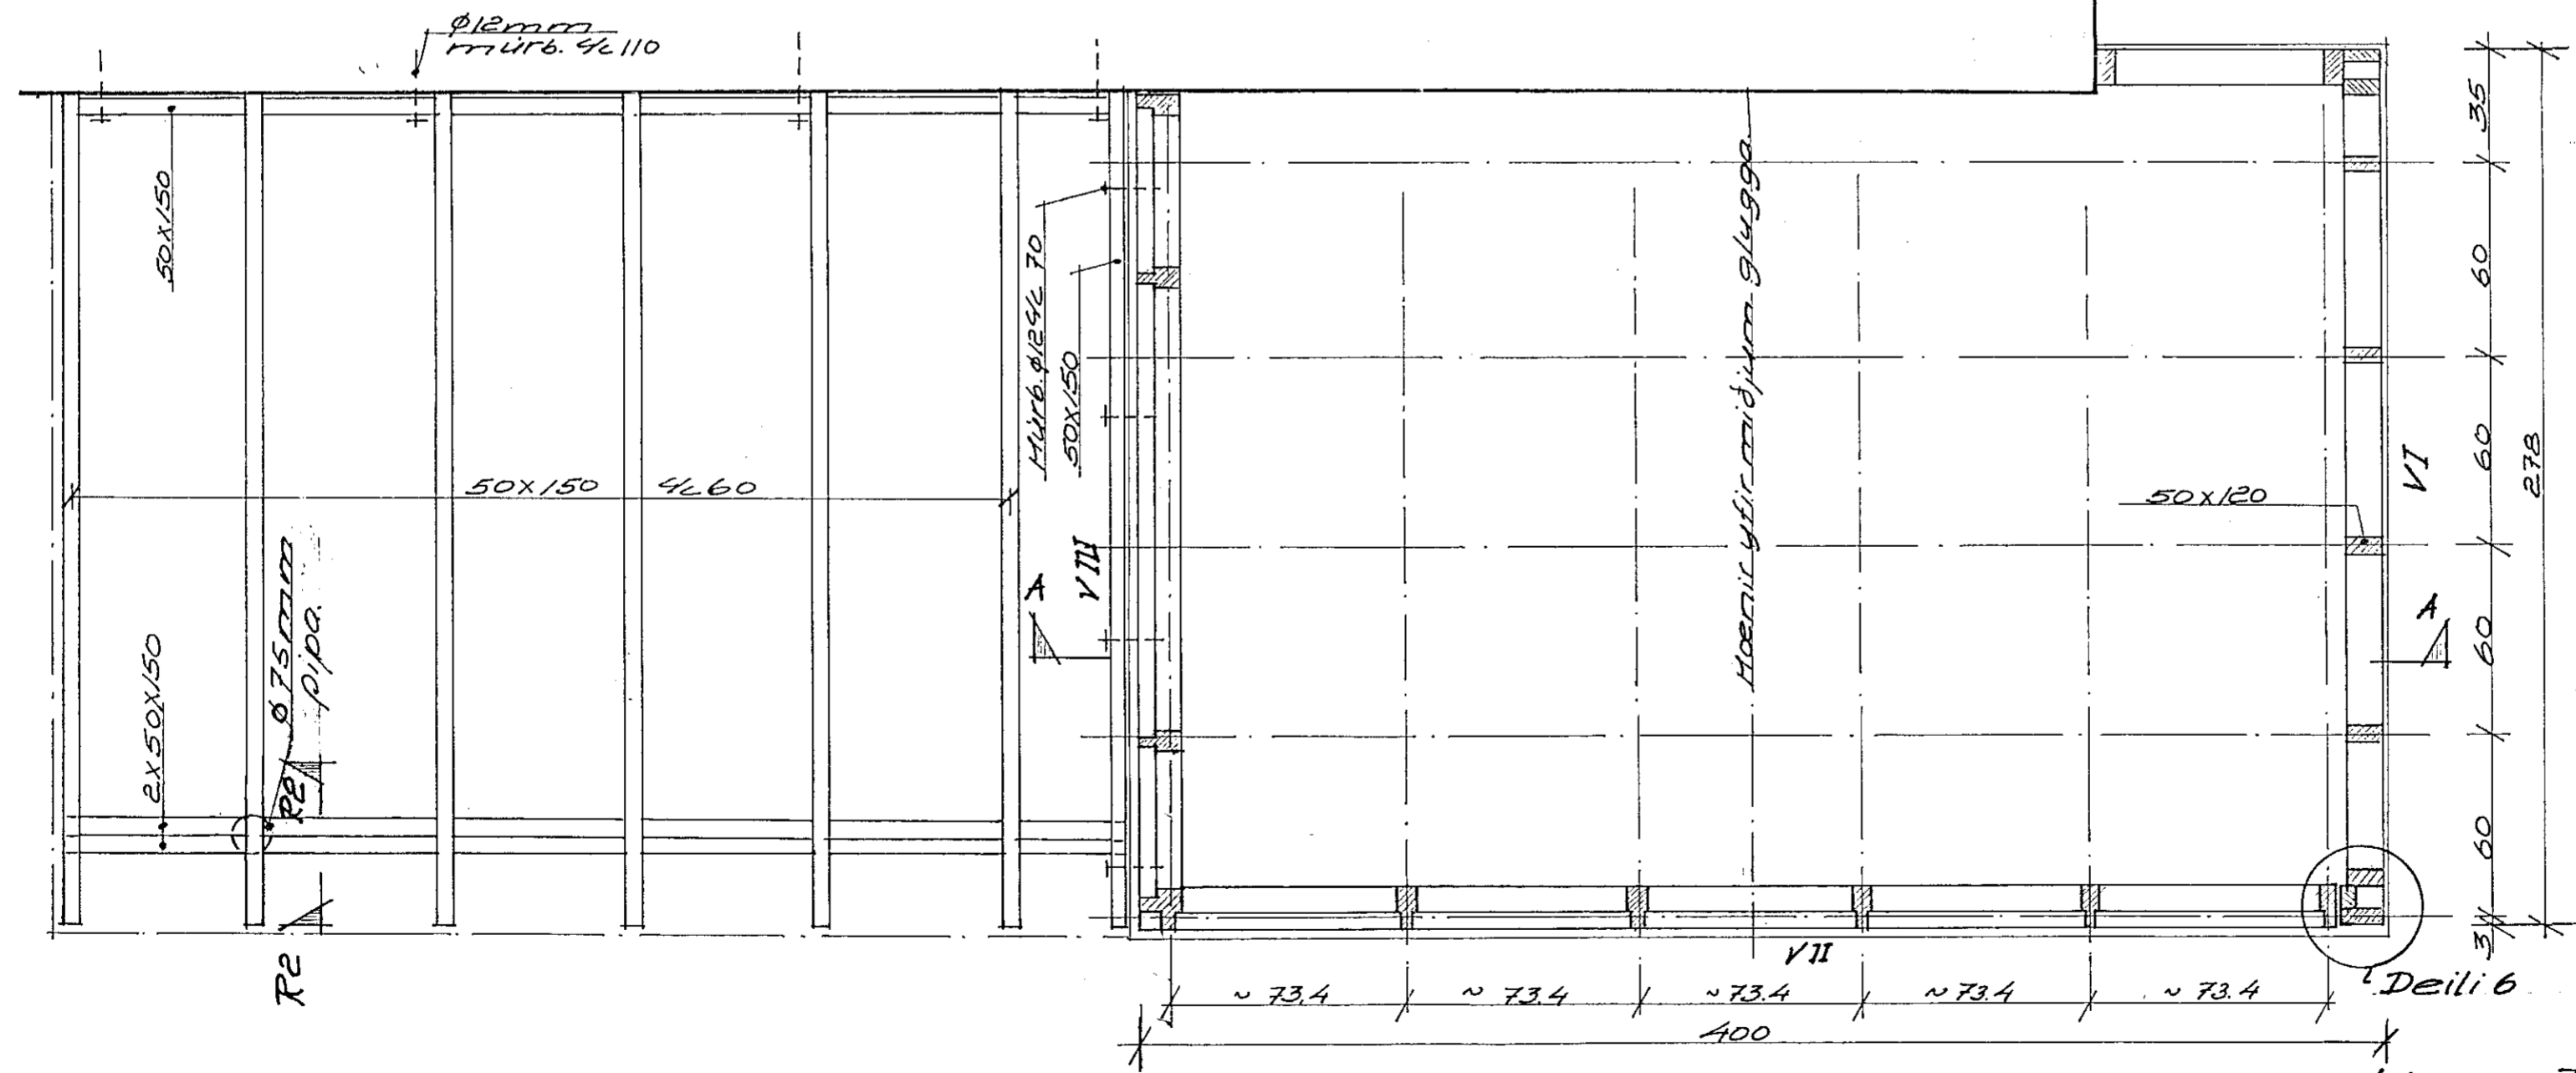


Grunnmynd M1:20

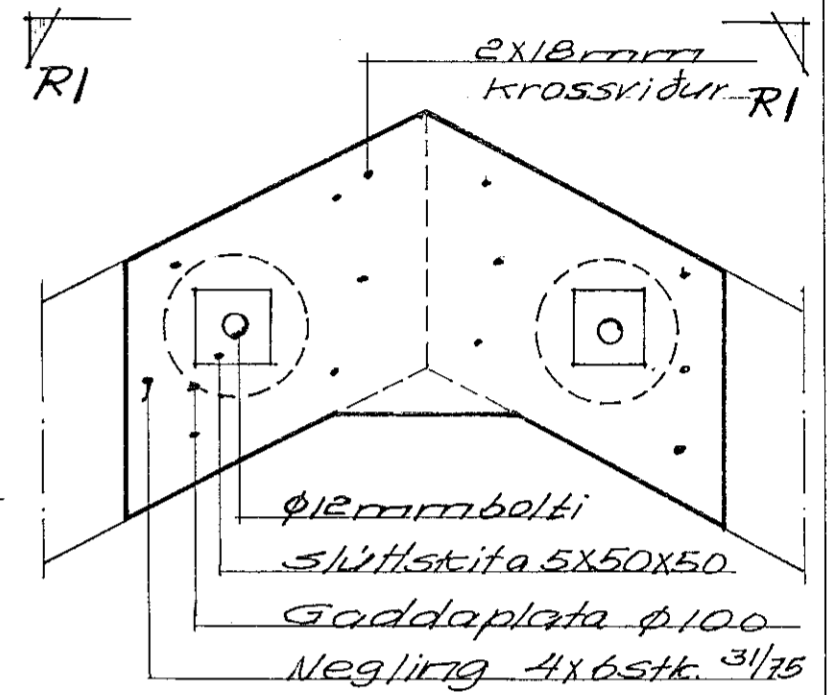

Deili 2 M1:5

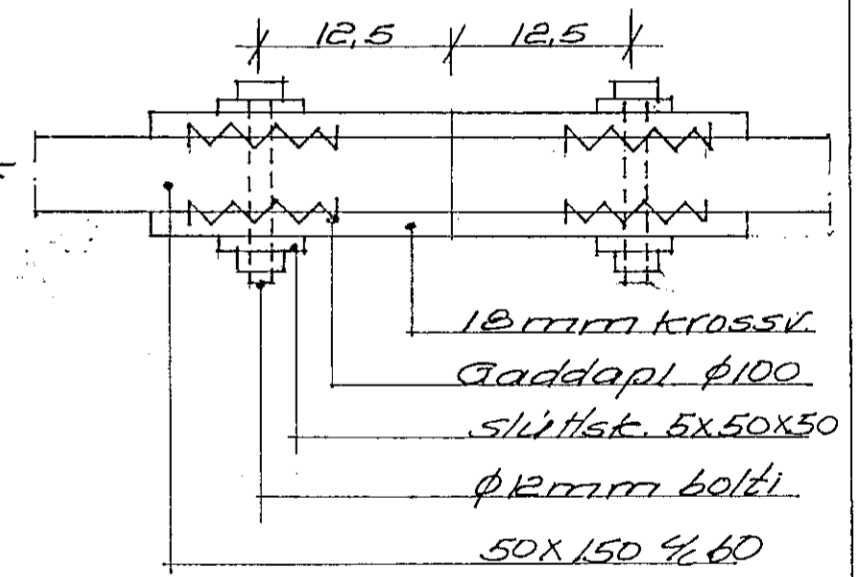

Snid RI-RI M1:5

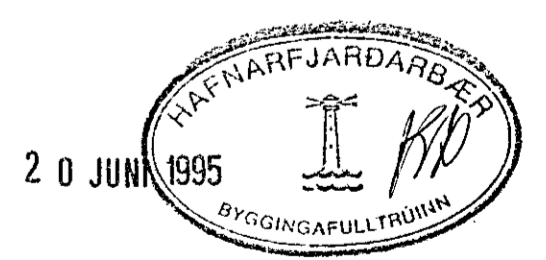

Ulfur Jónsson byggt. fr. S: 654439
 Kirkjuvegur nr. 9 V.nr. 10148-11
 Hafnarfjörði H.k.v. 1:20
 grunnmynd, þak Dags. 2.05.95
 og litveggir. Teikn. U.J.
 Ulfur Jónsson