



Samþykkt á fundi bygginga-  
nefndar þ. 10. 11. 1982  
BYGGINGAFULLTRÚINN  
Í HAFNARFIRÐI


Áskild er samþykkt  
Erunamálstjórnun ríkiss  
Áskild er samþykkt  
Heilbrigðisráðs Hafnarjardar

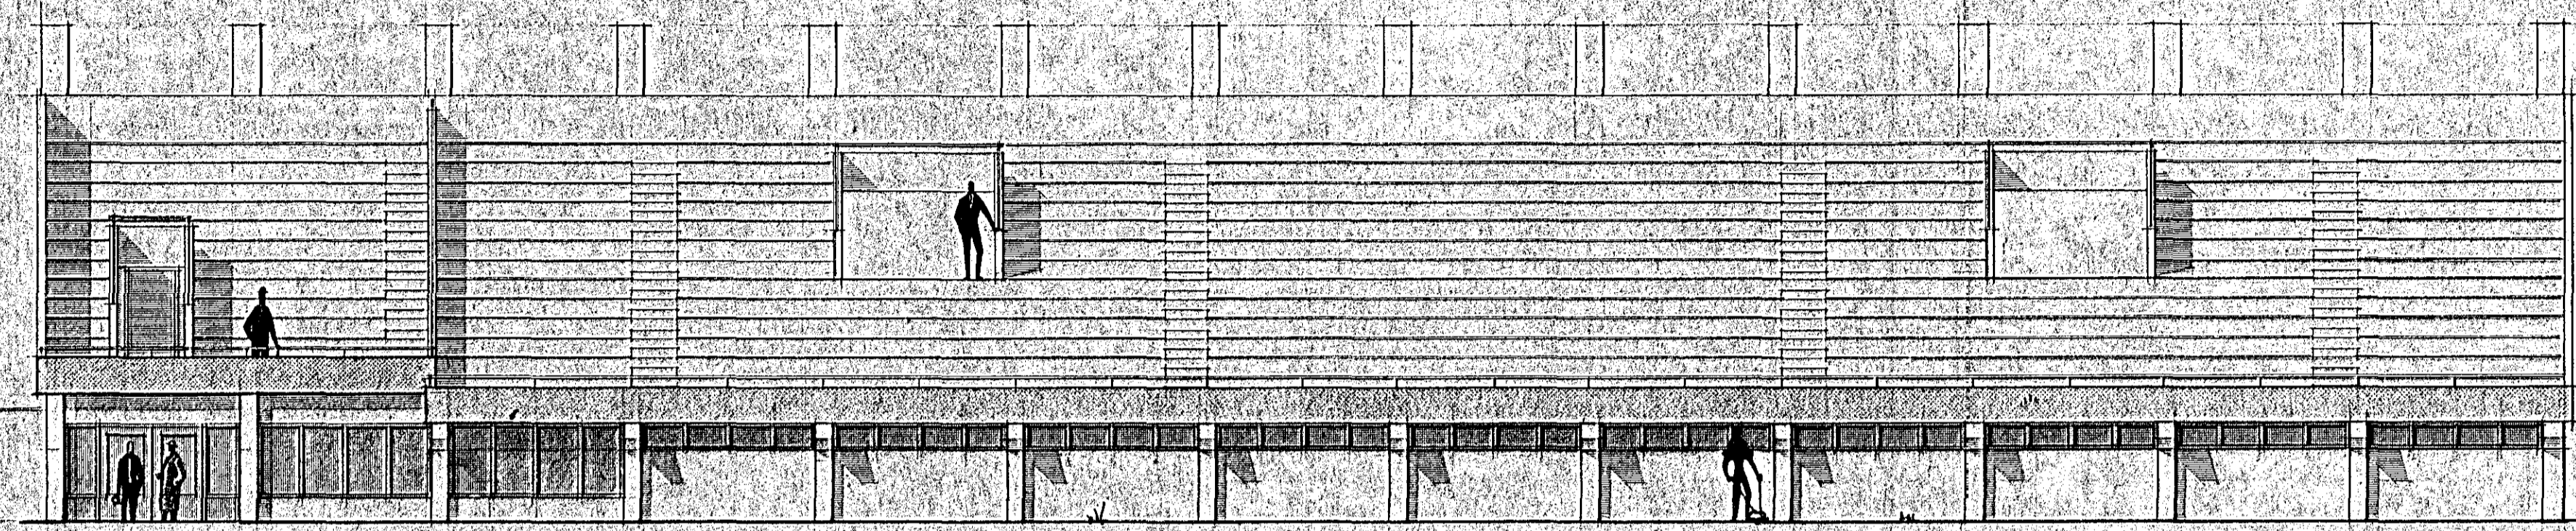


AD VELLU

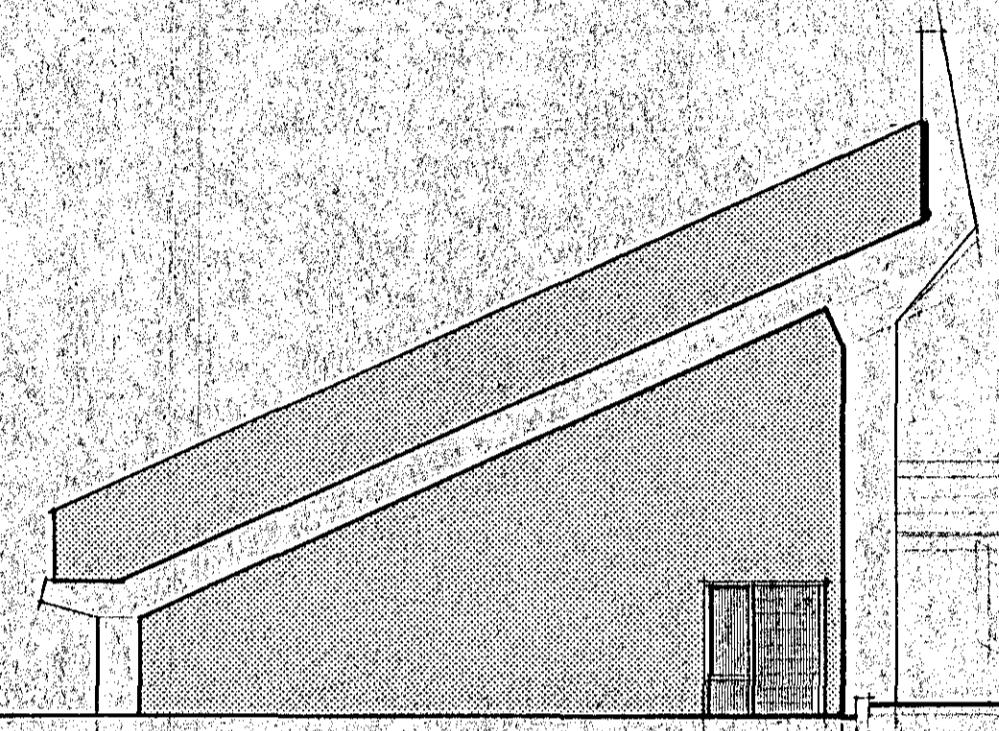

AD REYKJAVESSEBAUT

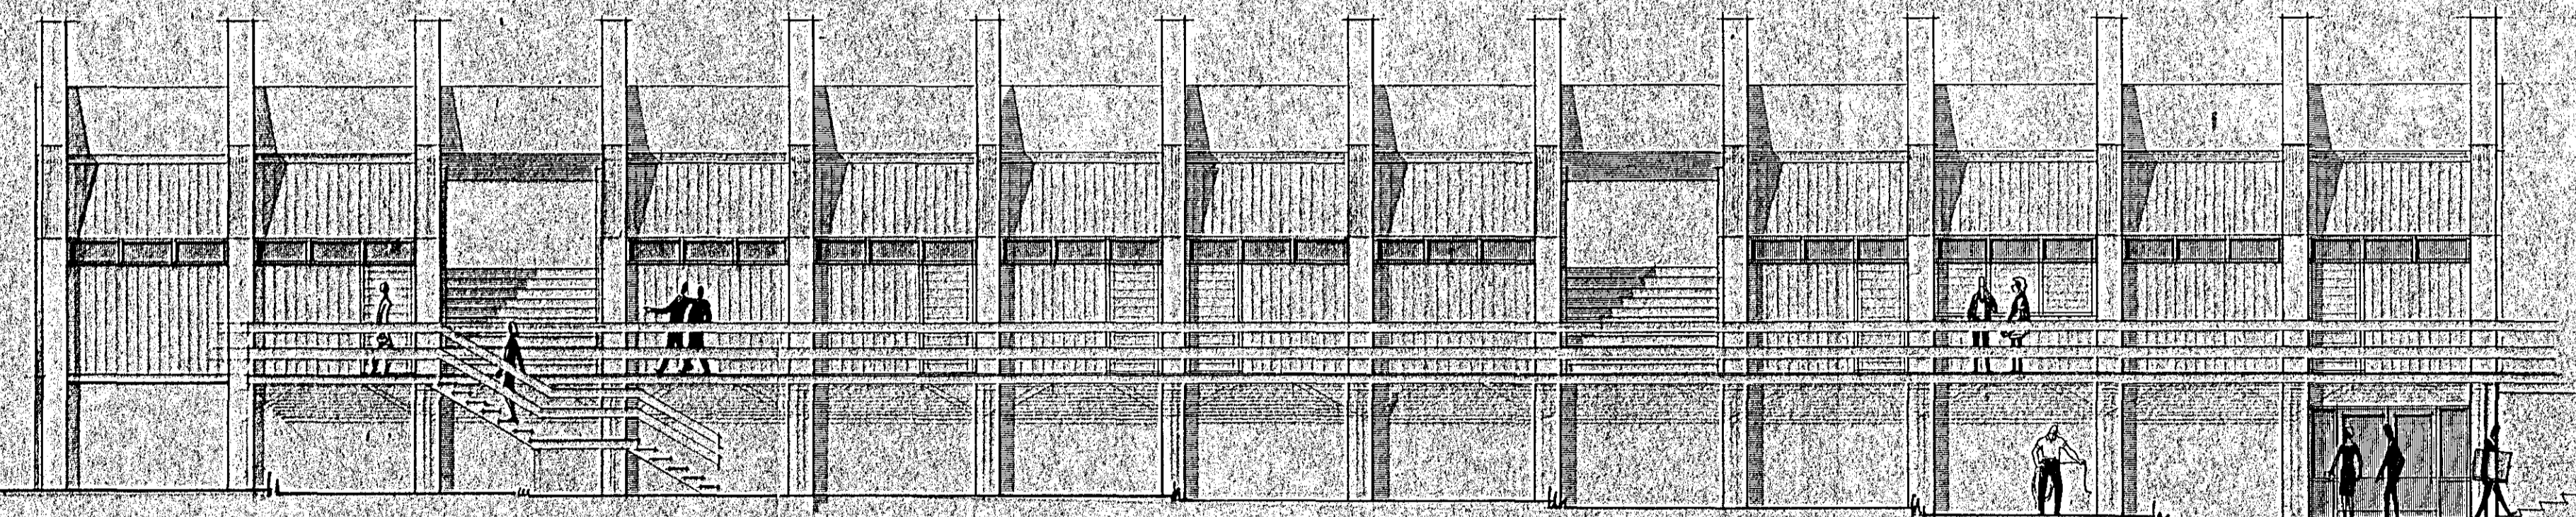

SODURHLID

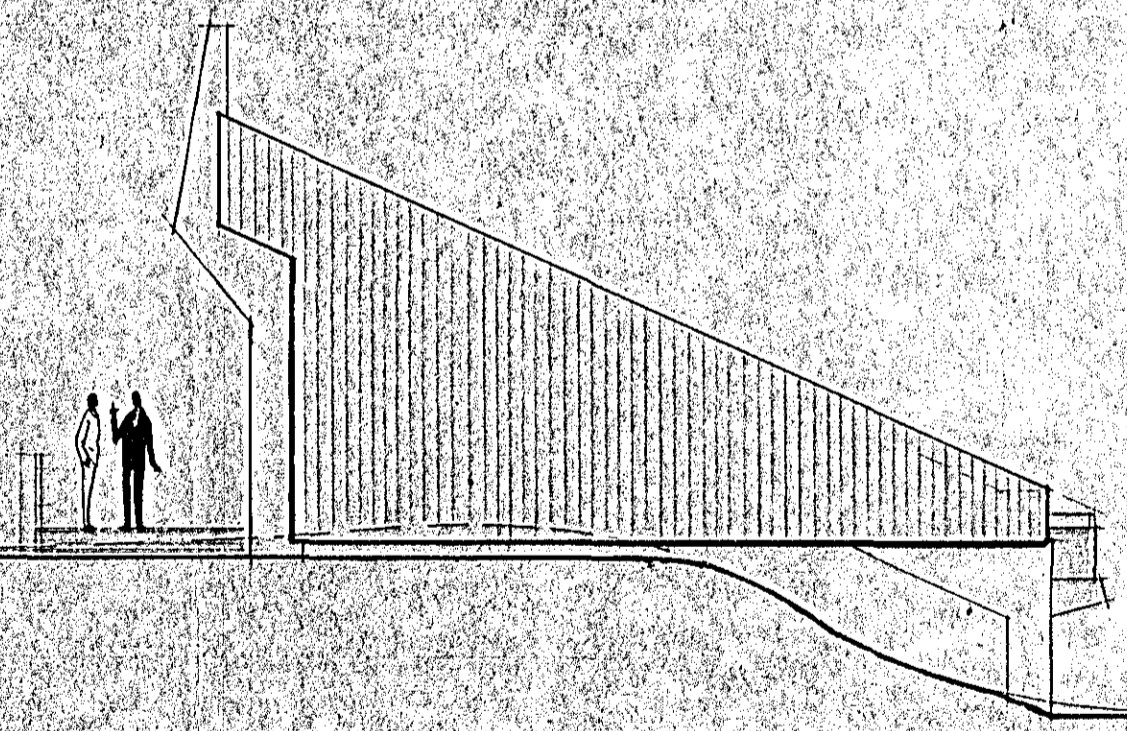

AUSTURGAFL

**TEIKNISTOFAN H.F. ARMULA 6**

108 REYKJAVIK  
SÍM 3 87 80

VERKFARI	FIMFÍKAFÉLAG
GISLI HALLDÓRSSON	ARKITECT FAL
JOSEF REYNS	ARKITECT FAL
LEIUB GÍSLASON	ARKITECT FAL
BJARNI MARTEINSSON	ARKITECT FAL
HALLGRÍM GUDMUNDSSON	ARKITECT FAL
VERK	ÚTLITSHYNDI
	Í AFRANGI
ÍSAMP	1:100
	08.1978

**A-4**

*J. Arnar*