




SNID 1 PAK 1:50

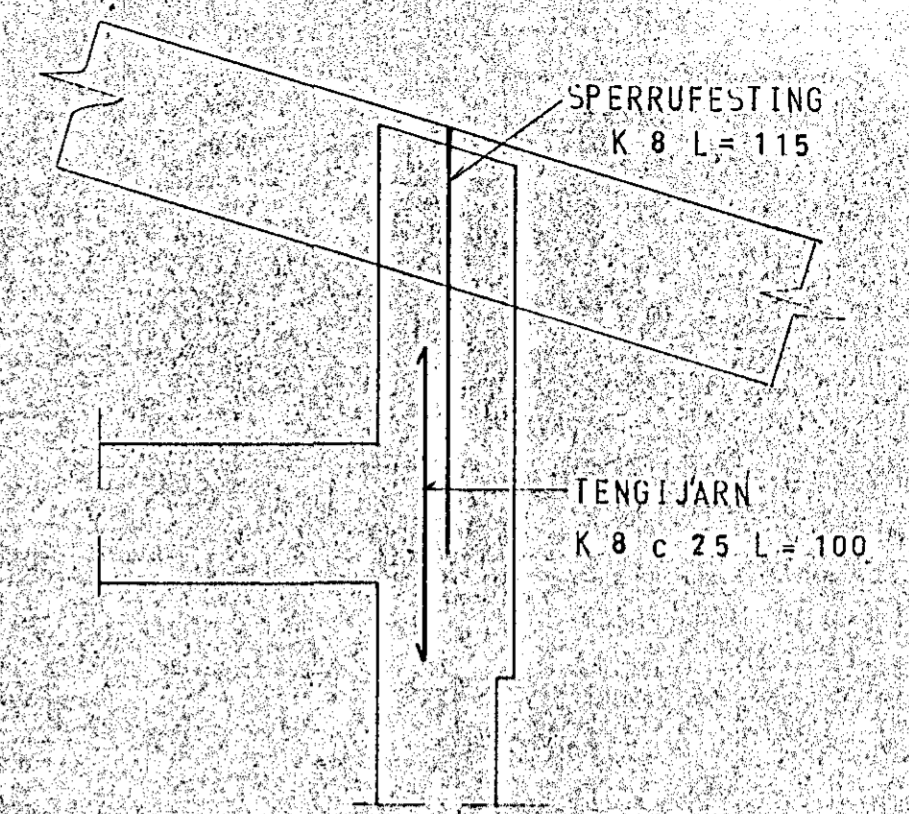


SERMYND 3

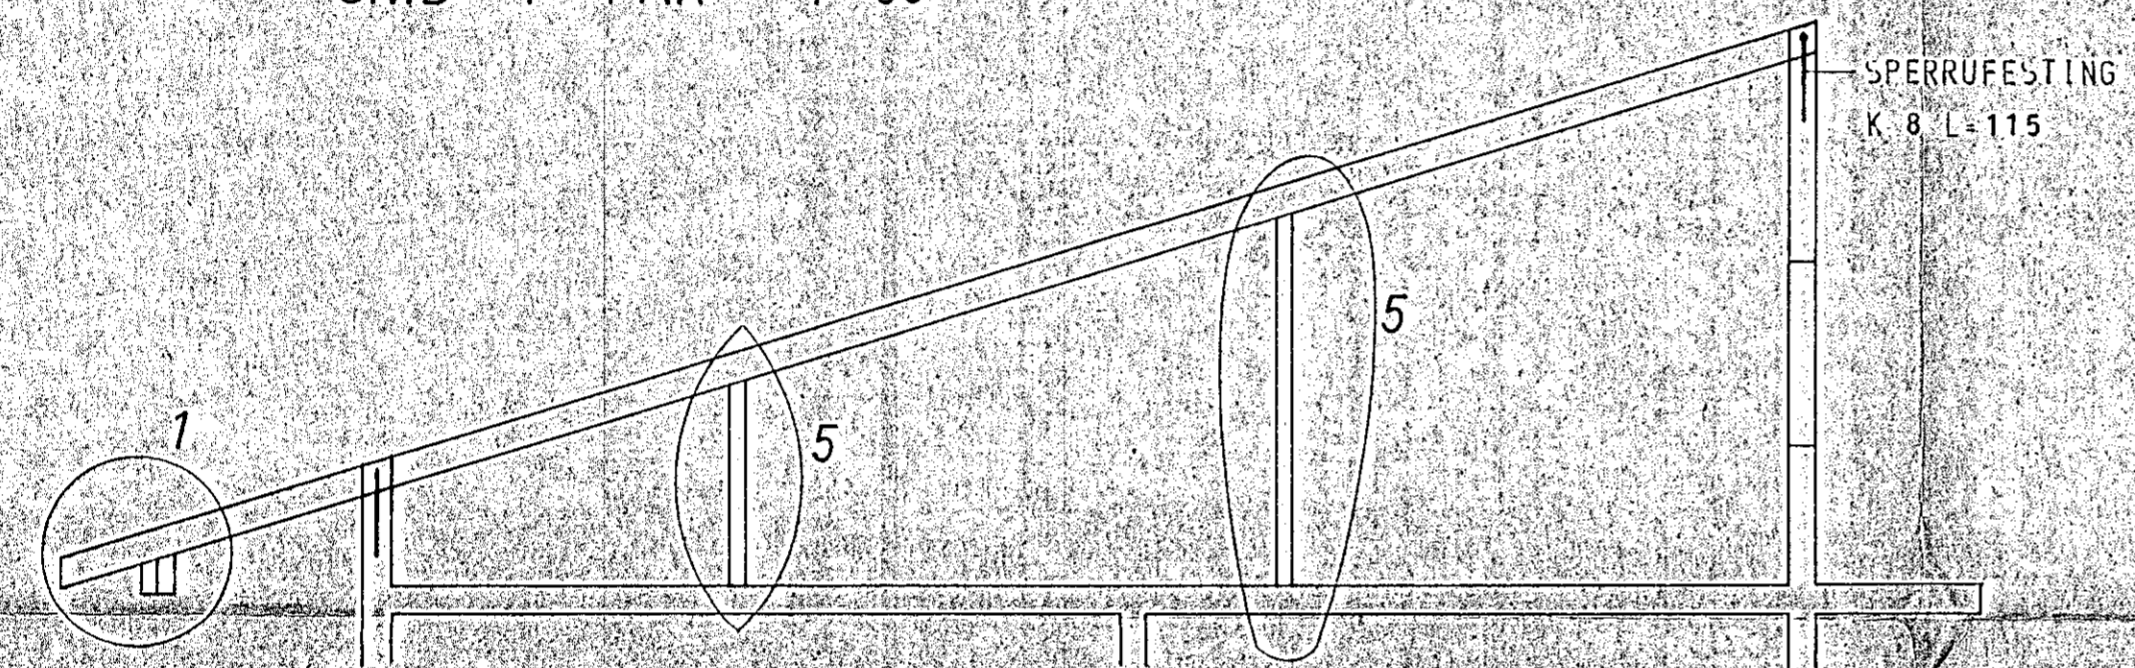


SNID 1 PAK 1:50

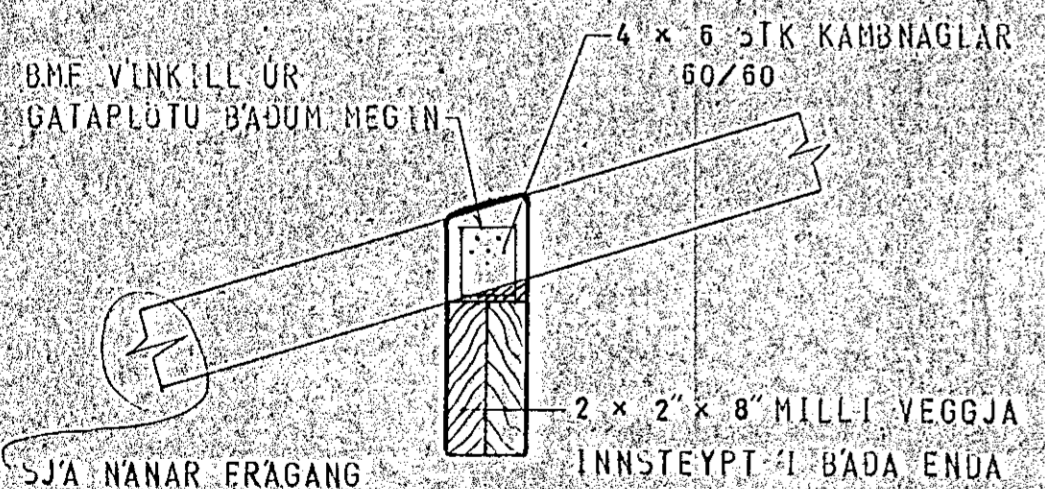


SERMYND 1

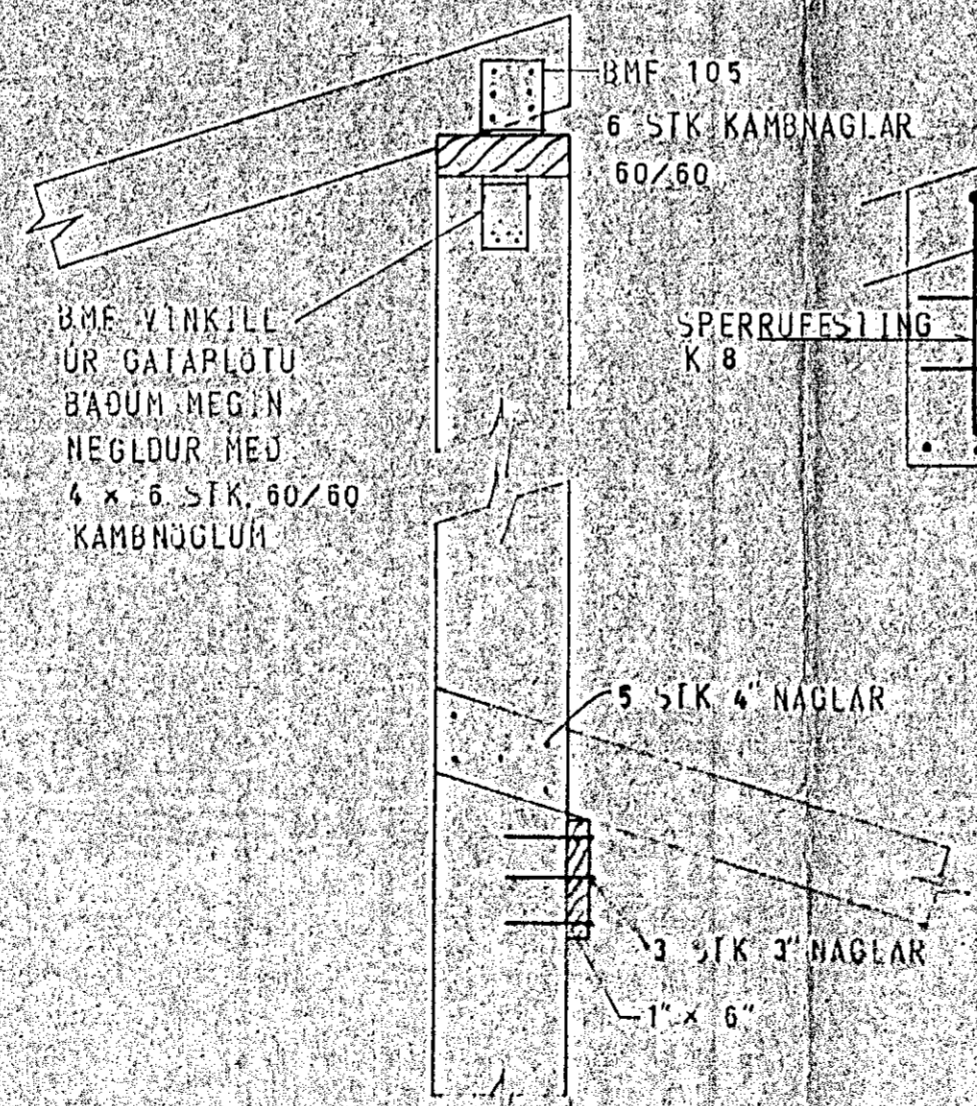

SERMYND 2

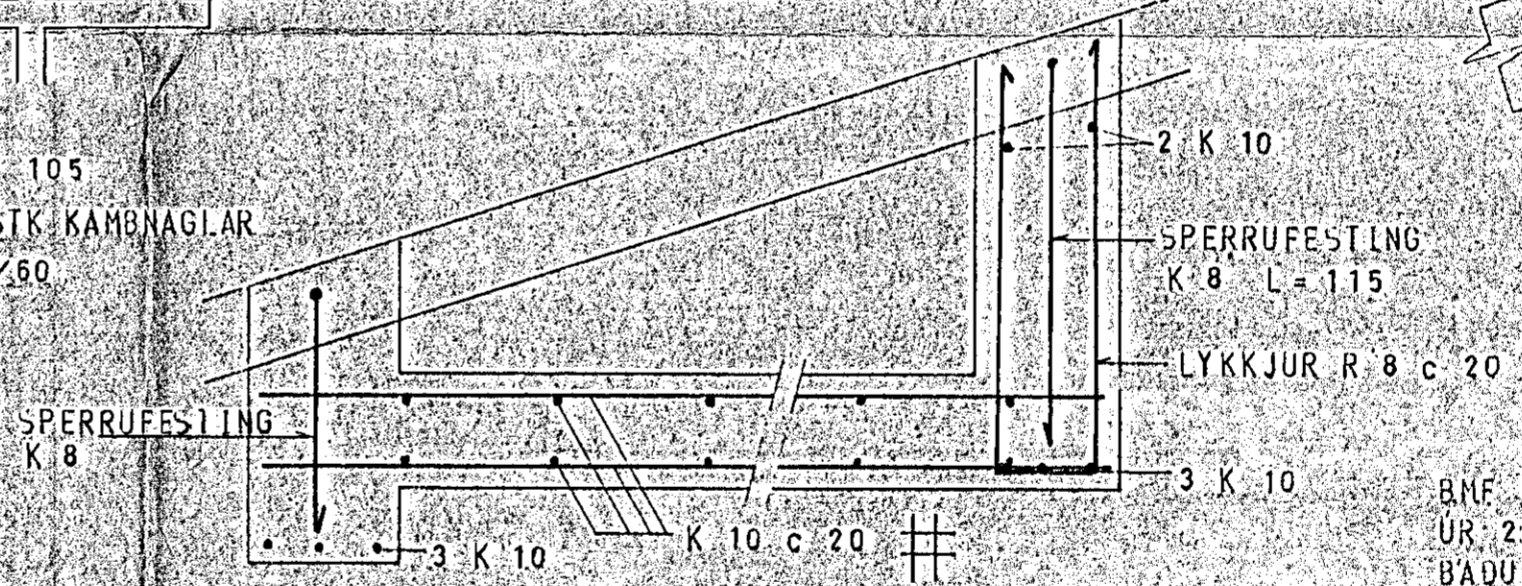

SERMYND 4

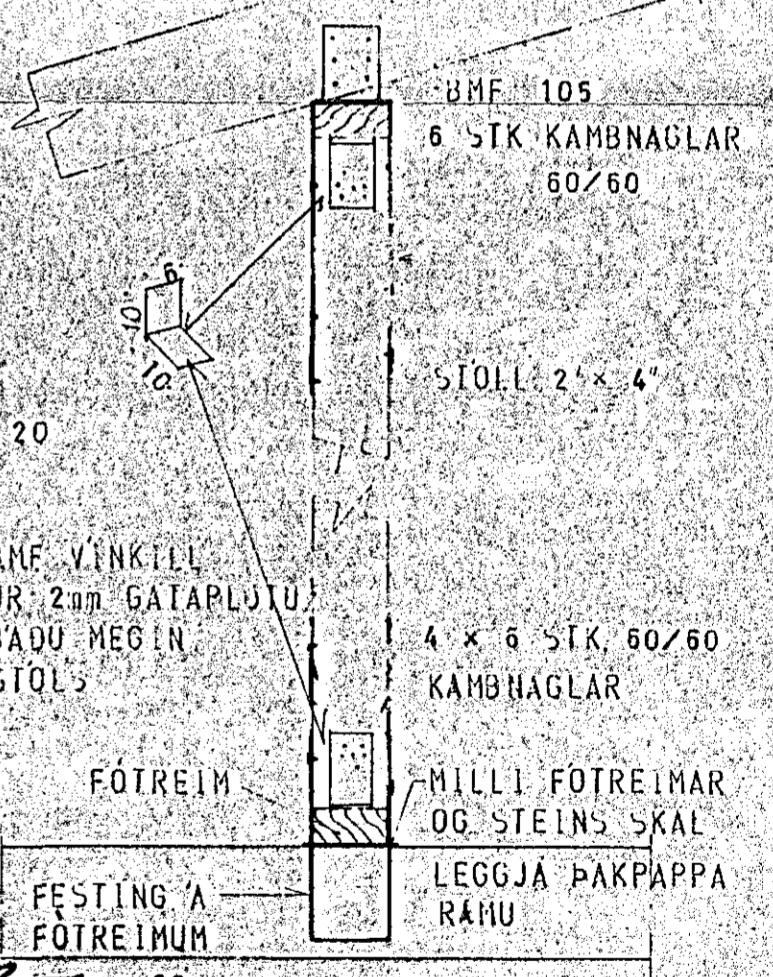

SERMYND 5 HUS B

SJA NANAR FRAGANG
PAKBRUNAR A TEIKN. ARKITEKTS.

INNSTEYPT I BADA ENDA

BMF VINKILL
UR GATAPLÖTU
BADM MEGIN
NEGLDUR MEJ
4 x 6 STK. 60/60
KAMBNAGLUM

5 STK 4 NAGLAR

3 STK 3 NAGLAR
1" x 6"



BMF VINKILL
UR 2mm GATAPLÖTU
BADM MEGIN
STOL'S

FÖTREIM

FESTING A
FÖTREIMUM

K 8 c 60
LYKKJAN LEGGIST
YFIR FÖTREIMINA
OG NEGLIST FAST

SKYRINGAR SJA TEIKN. NR. 10.

KLAUSTURHVAMMUR 13	MÆLIKVARDI 1:10 1:50	VERK 8001	TEIKN NR 16
SERMYNDIR	Hannað. <i>[Signature]</i> Teiknað. <i>[Signature]</i>	Yfirfar. <i>[Signature]</i> Samb. <i>[Signature]</i>	DAGS MÁI '80.
JÓHANN GUNNAR BERGÞÓRSSON VERKFR MVFI STRANDGÖTU 11 — HAFNARFIRÐI — SÍMI 53315	BREYTT		