




SNID A 1:20

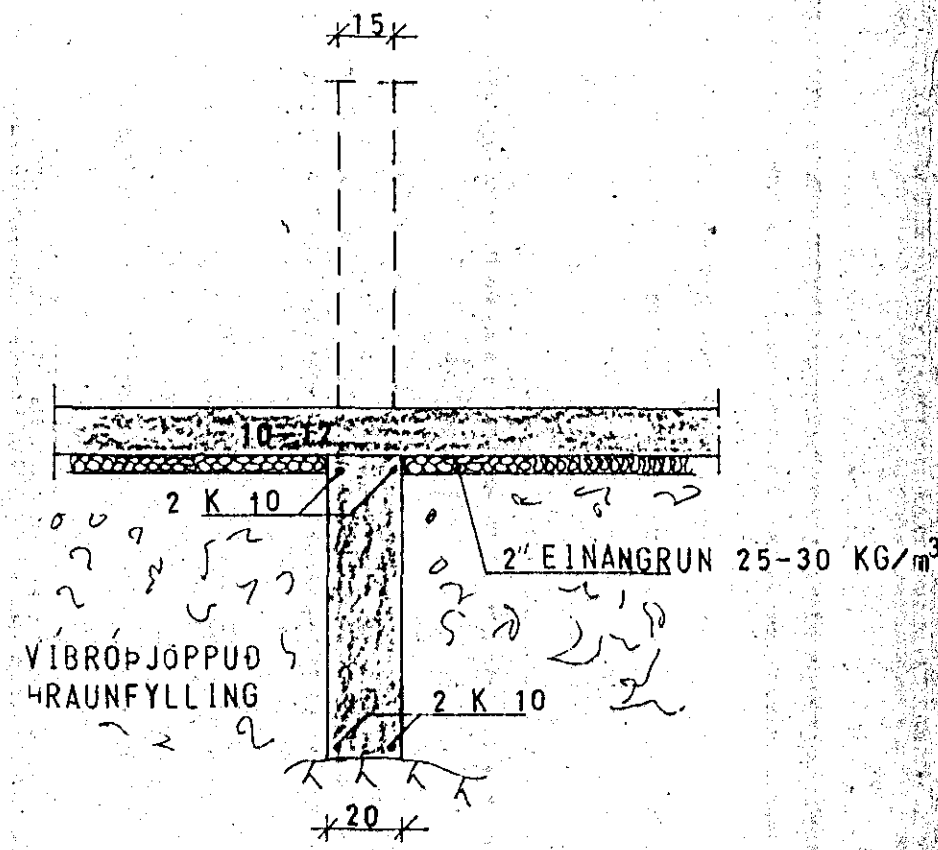

SNID B 1:20

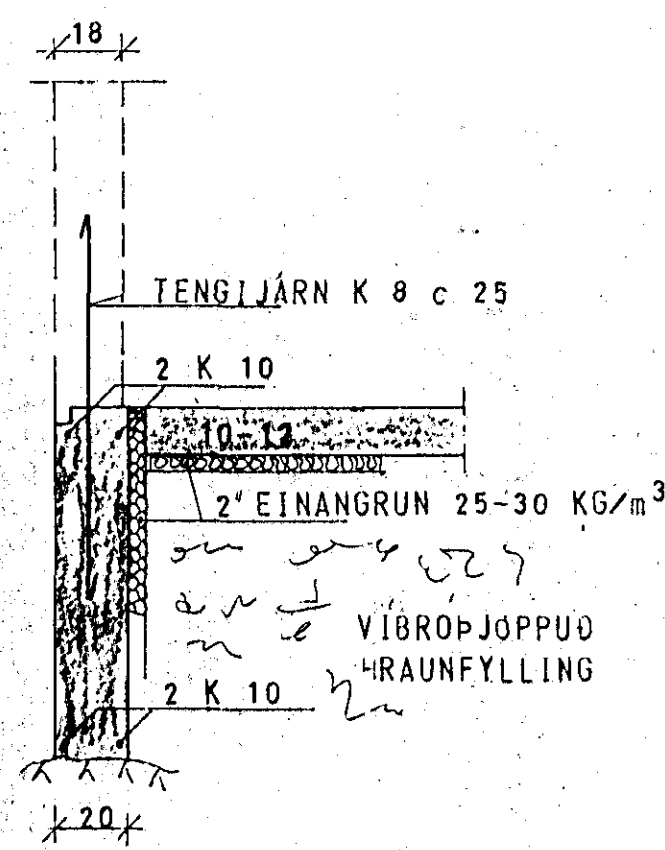


SNID C 1:20

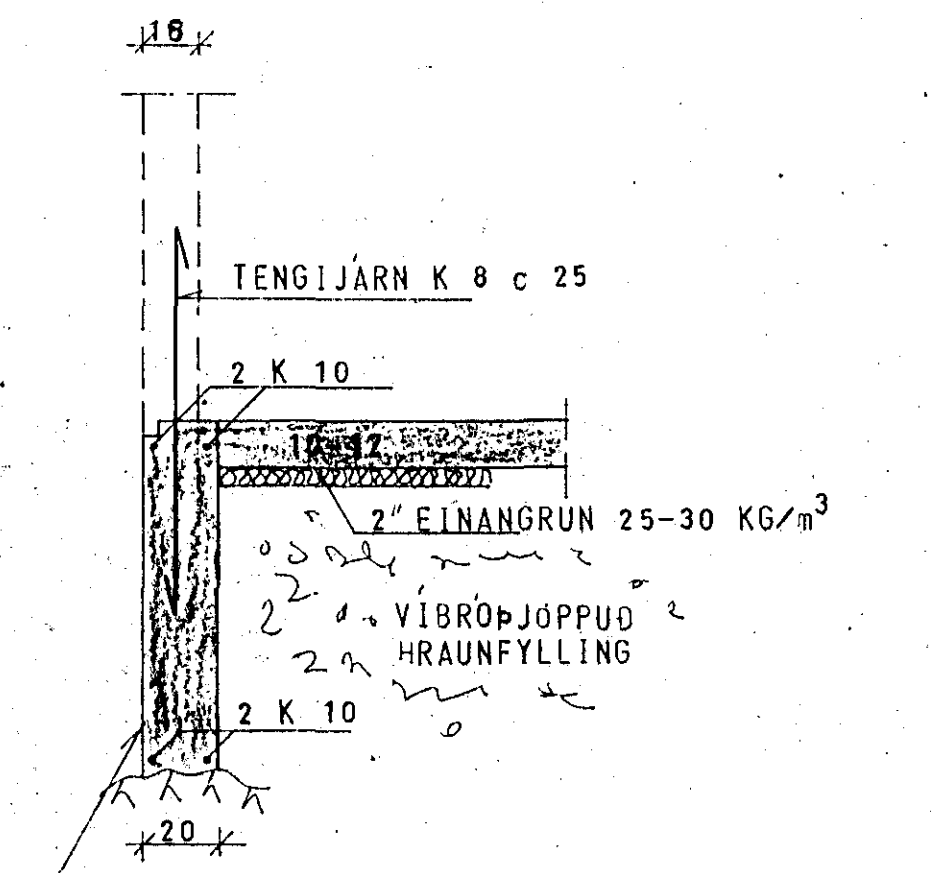


SNID D 1:20


VEGGUR A MILLI HÚSA SKAL VERA VÍR-
HÖGGVIN, KÚSTAÐUR OG BÍKAÐUR

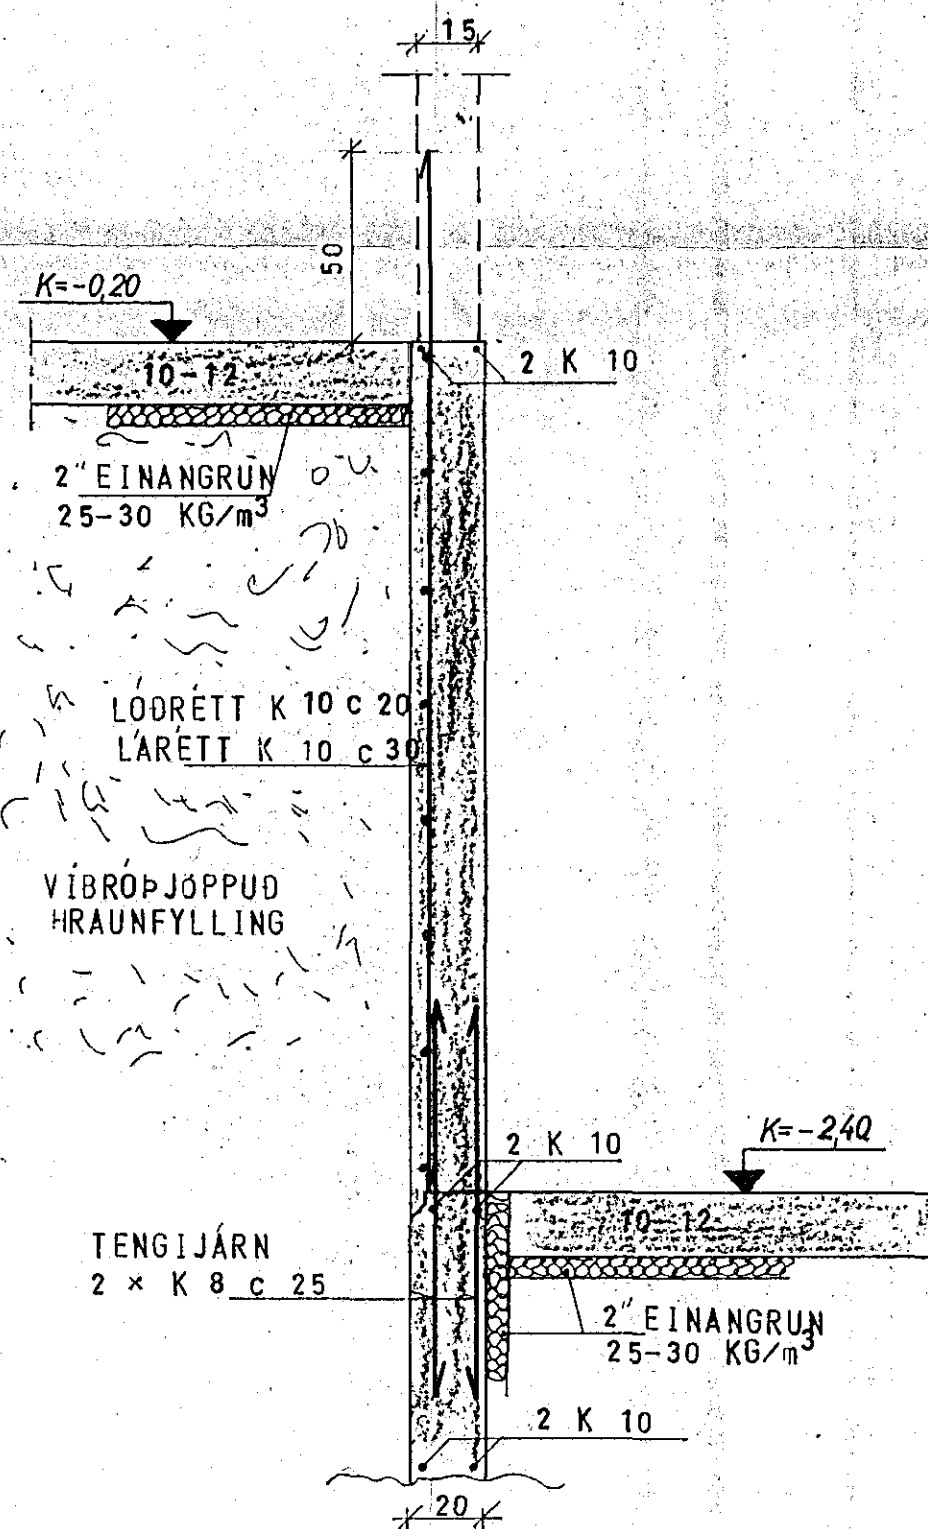

SNID E 1:20

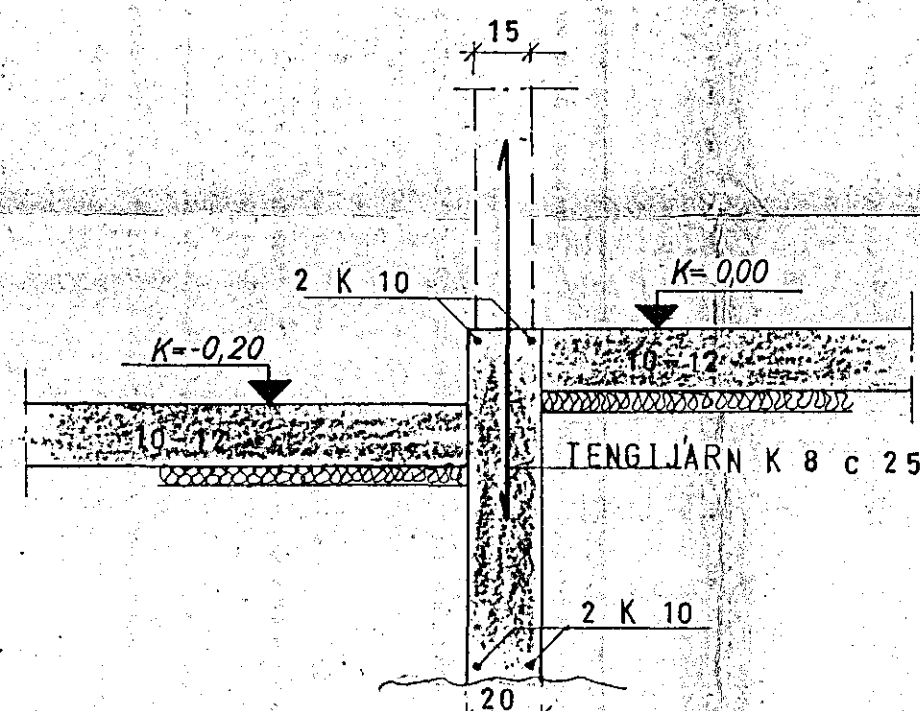

SNID F 1:20

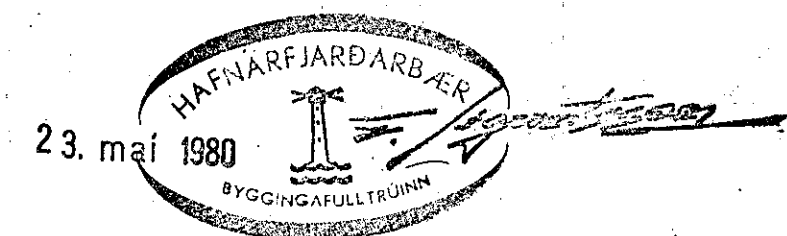

SKÝRINGAR SJÁ TEIKN. NR. 10.

HÚS B

KLAUSTURHVAMMUR 15	MÆLIKVARDI 1:20	VERK 8001	TEIKN NR 1.2.
SNID I UNDIRSTÖÐUR	Hannað: <i>sk.</i> Teiknað: <i>sk.</i>	Yfirfarir: <i>sk.</i> Samb: <i>sk.</i>	DAGS MAÍ '80
JÓHANN GUNNAR BERGPÓRSSON VERKFR MVFI STRANDGÖTU 11 — HAFNARFJÖRÐ — SÍMI 53315	BREYTT		