




SNID 1 PAK 1:50

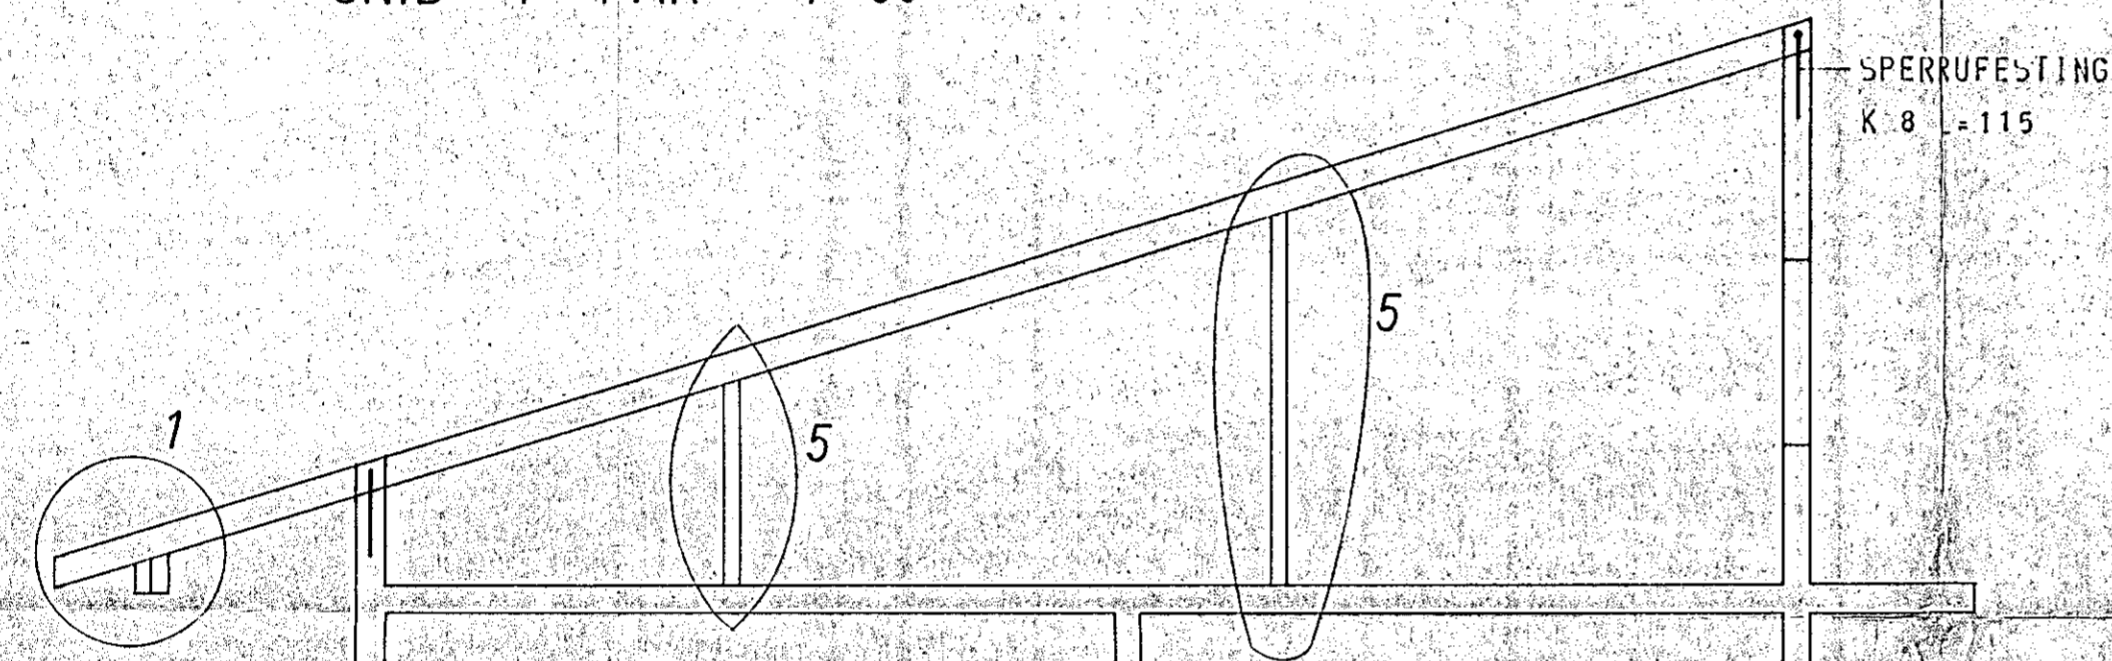


SNID 1 PAK 1:50

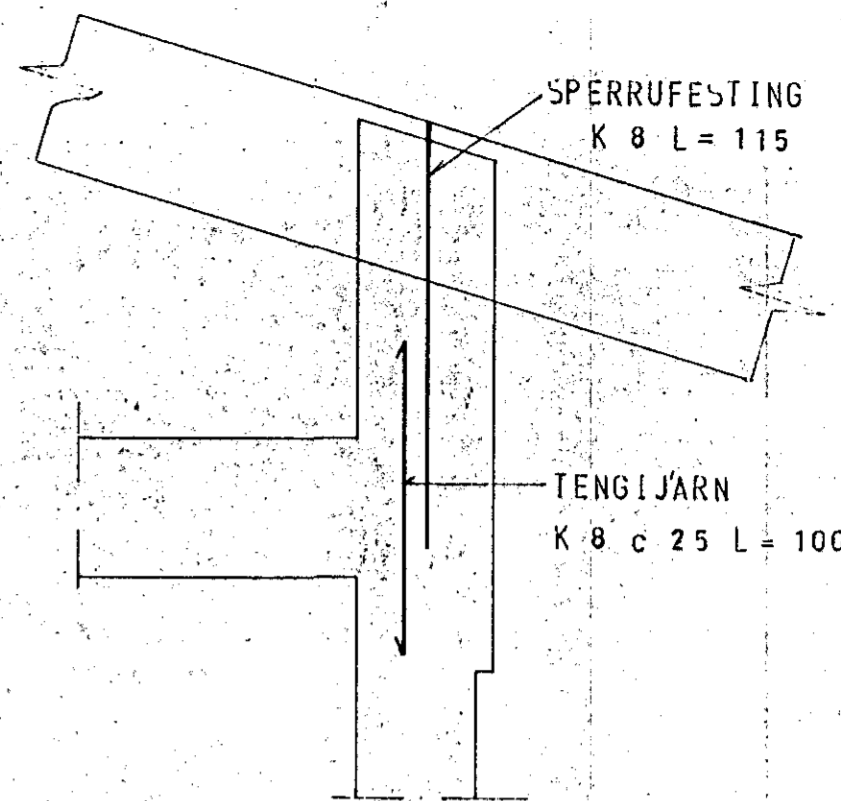


SERMYND 3

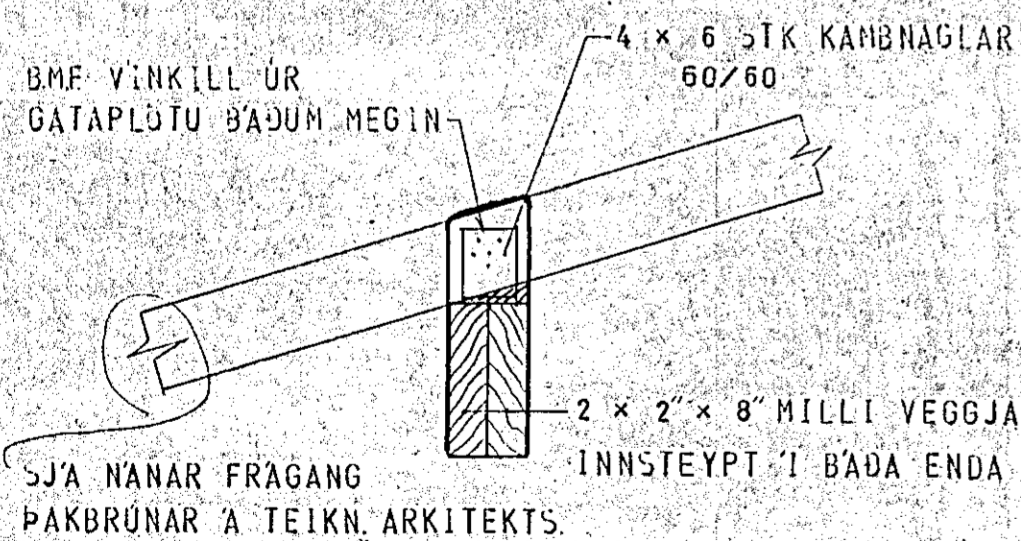


SERMYND 1

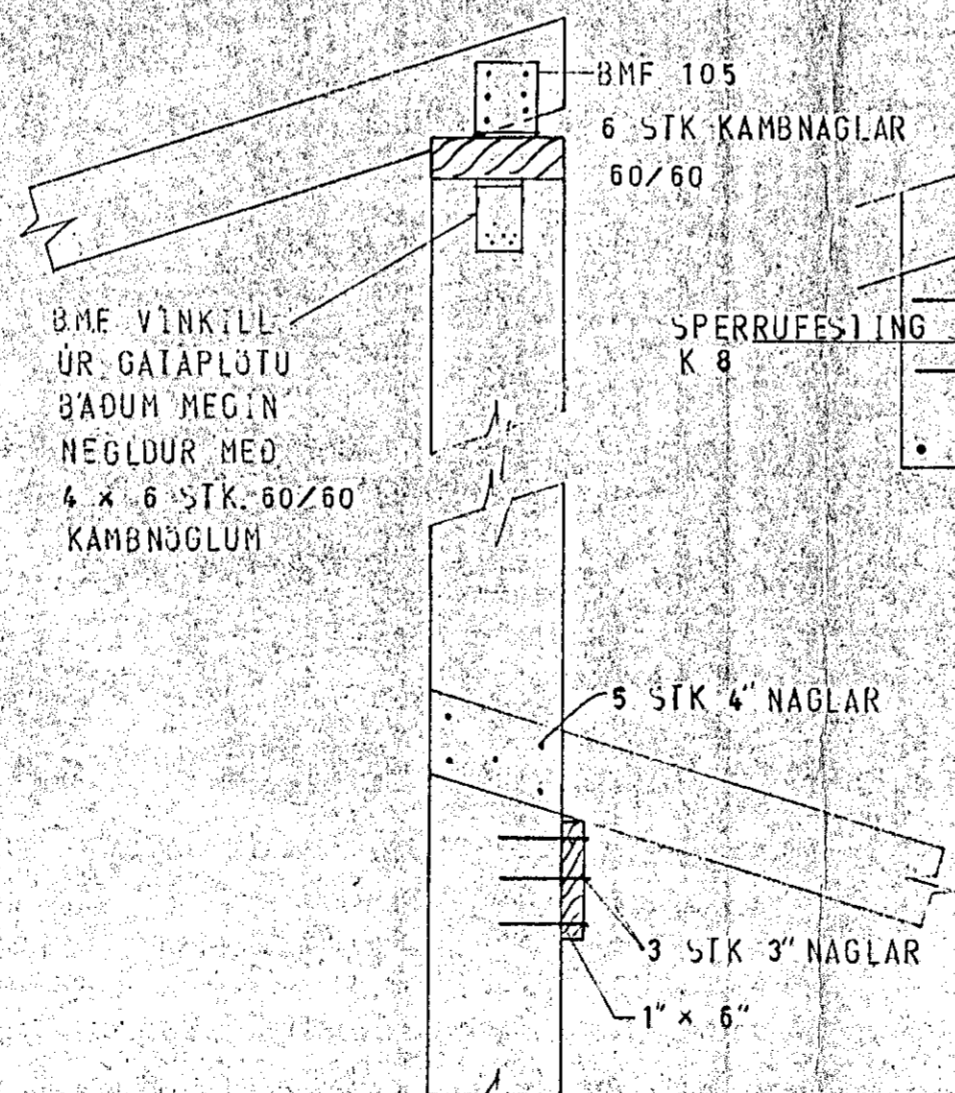

SERMYND 2

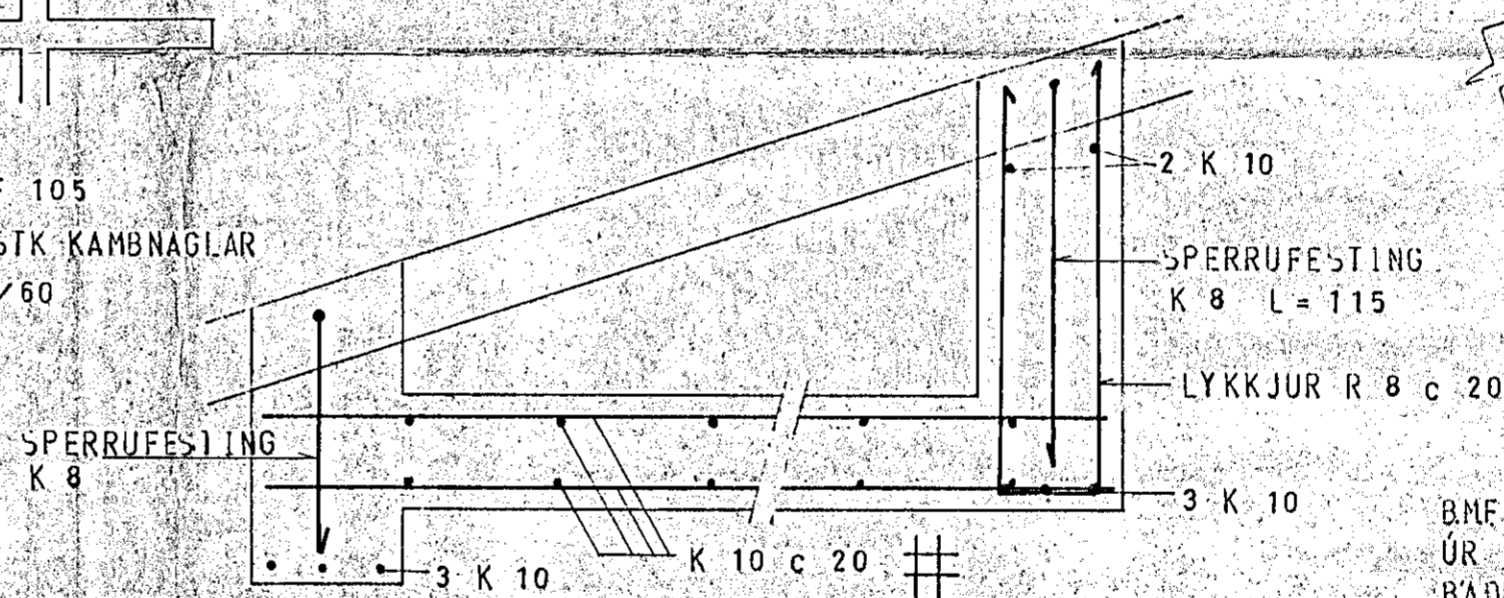

SERMYND 4

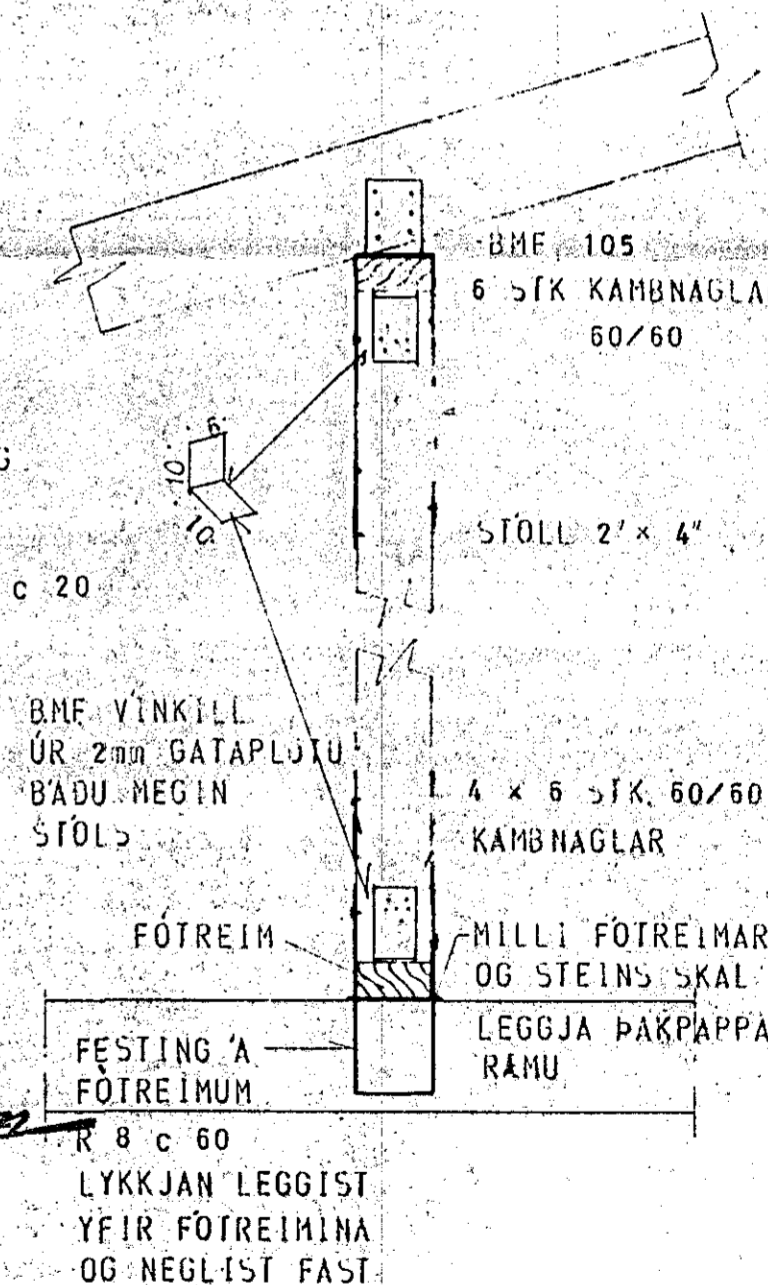

SERMYND 5 HUS B

23. maí 1980

 HAFNARFJARDARBÆR
 BYGGINGAFULLTRÚINN

SKYRINGAR SJÁ TEIKN. NR. 10.

KLAUSTURHVAMMUR 15	MELIKVARDI 1:10 1:50	VERK 8001	TEIKN NR 16.
SERMYNDIR	Hannað: <i>[Signature]</i> Teiknað: <i>[Signature]</i>	Yfirlit: <i>[Signature]</i> Samb: <i>[Signature]</i>	DAGS MÁI '80.
JÓHANN GUNNAR BERGPÓRSSON VERKFR. MVFI STRANDGÖTU 11 - HAFNARFIRÐI - SÍMI 53315	BREYTT		