




SNID 1 PAK 1:50

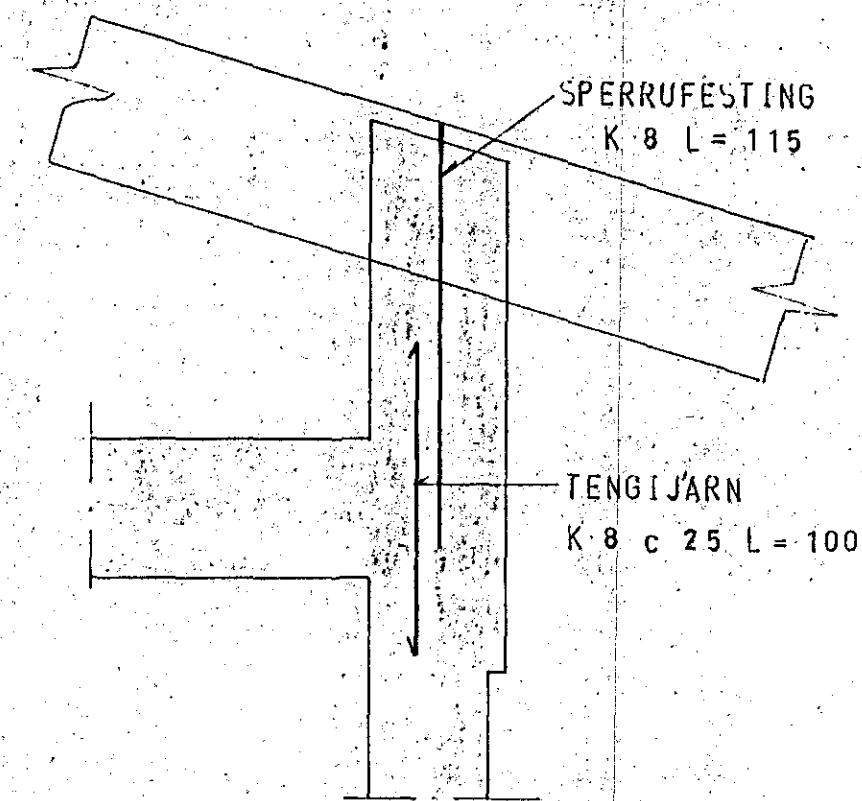


SERMYND 3

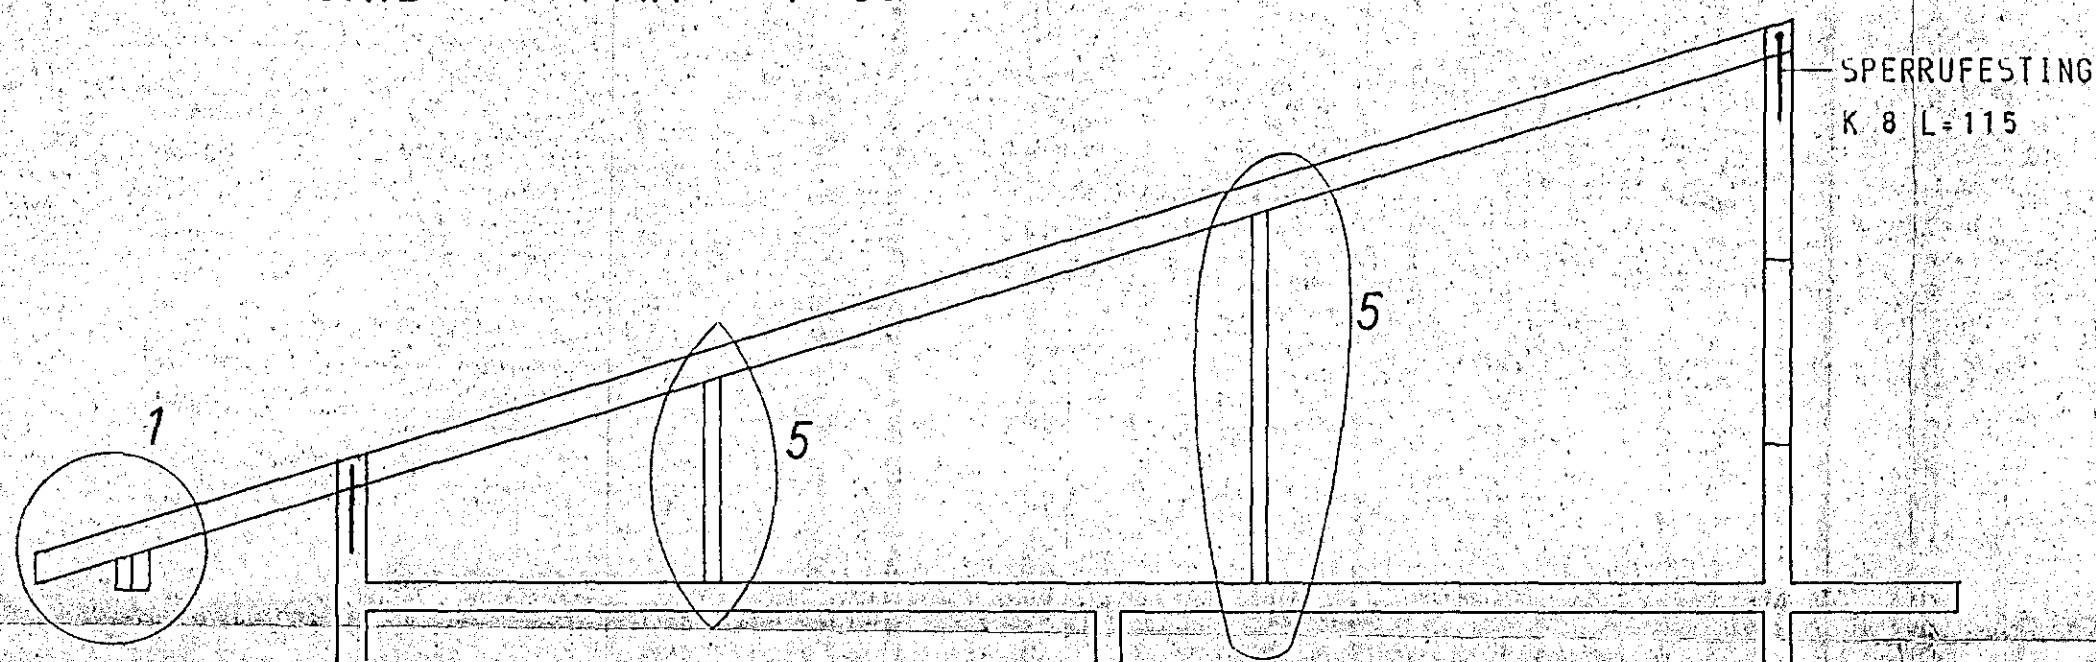


SNID 1 PAK 1:50

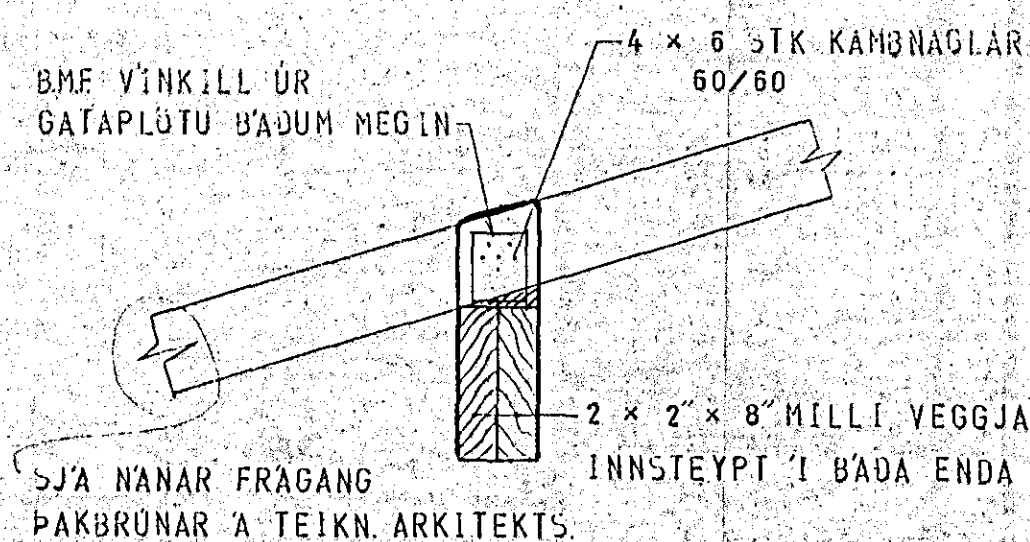


SERMYND 1

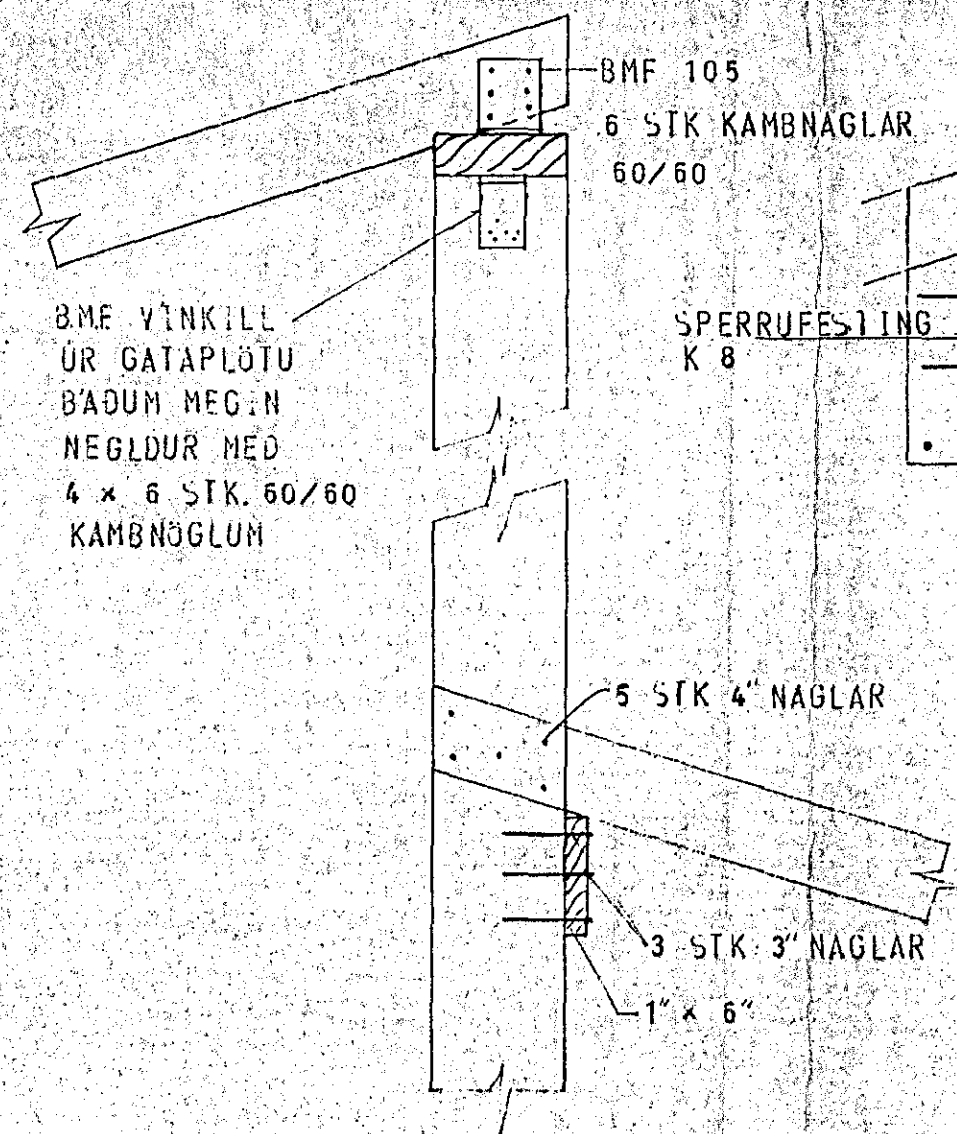

SERMYND 2

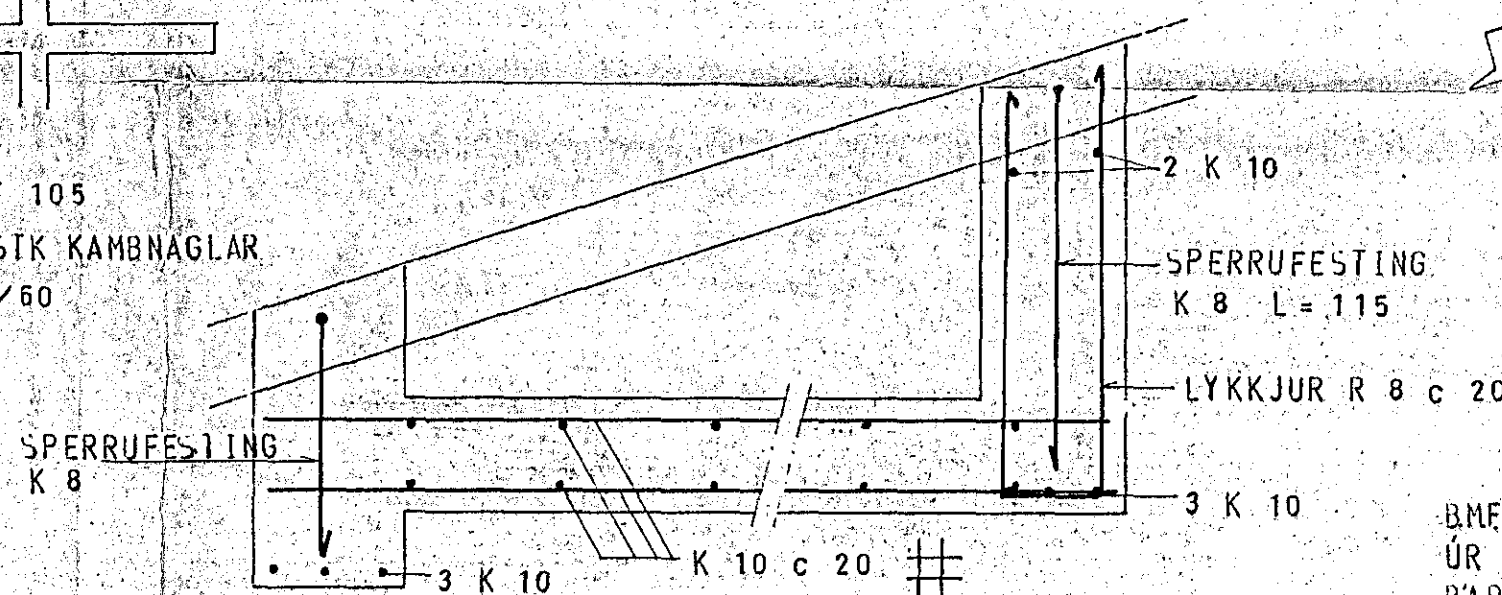

SERMYND 4

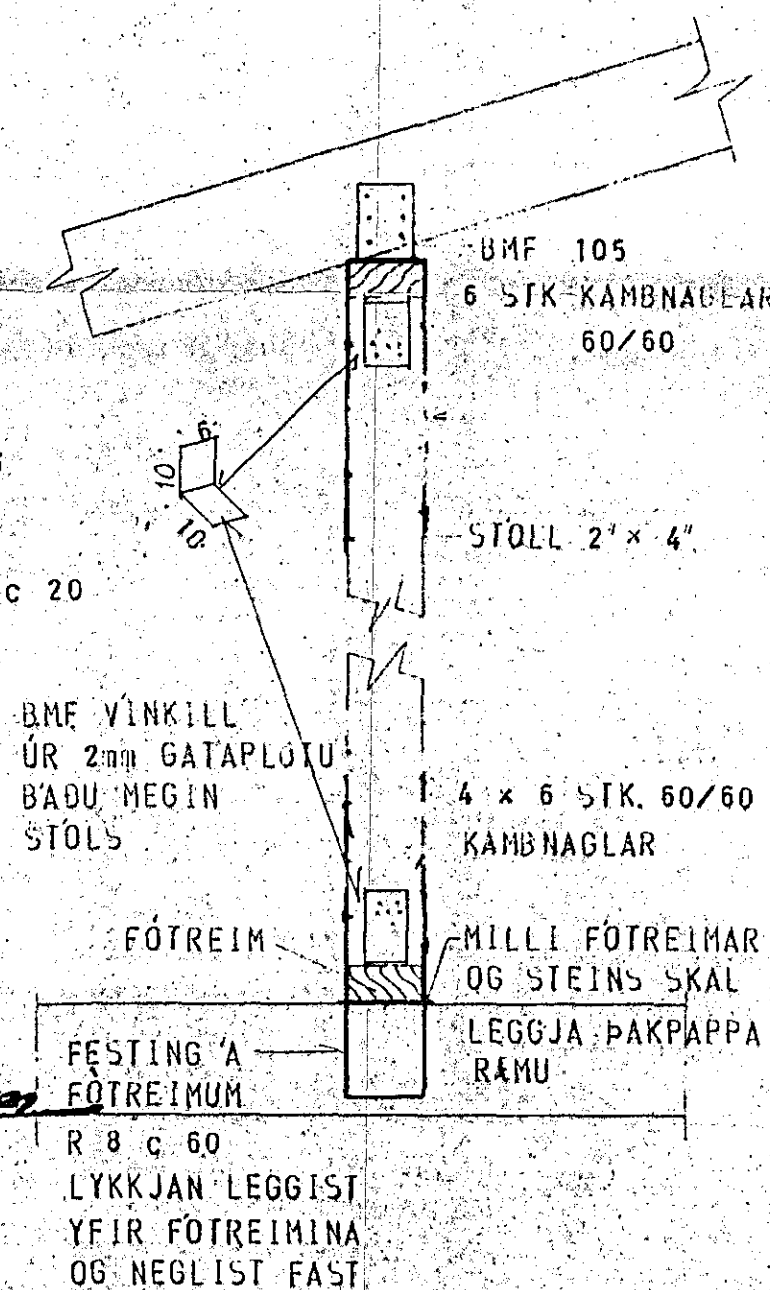

SERMYND 5 HUS B



SKYRINGAR SJA TEIGN NR. 10

KLAUSTURHVAMMUR 17	MÆLIKVÆÐI 1:10 1:50	VERK 8001	TEIGN NR 16
SERMYNDIR	Hannað: <i>[Signature]</i> Teiknað: <i>[Signature]</i>	Yfirfarð: <i>[Signature]</i> Samb: <i>[Signature]</i>	DAGS MÁÍ '80.
JÓHANN GUNNAR BERGPÓRSSON VERKFR MVFI STRANDGÖTU 11 - HAFNARFIRÐI - Sími 53316	BREYTT		