




SNID 1 ÞAK 1:50

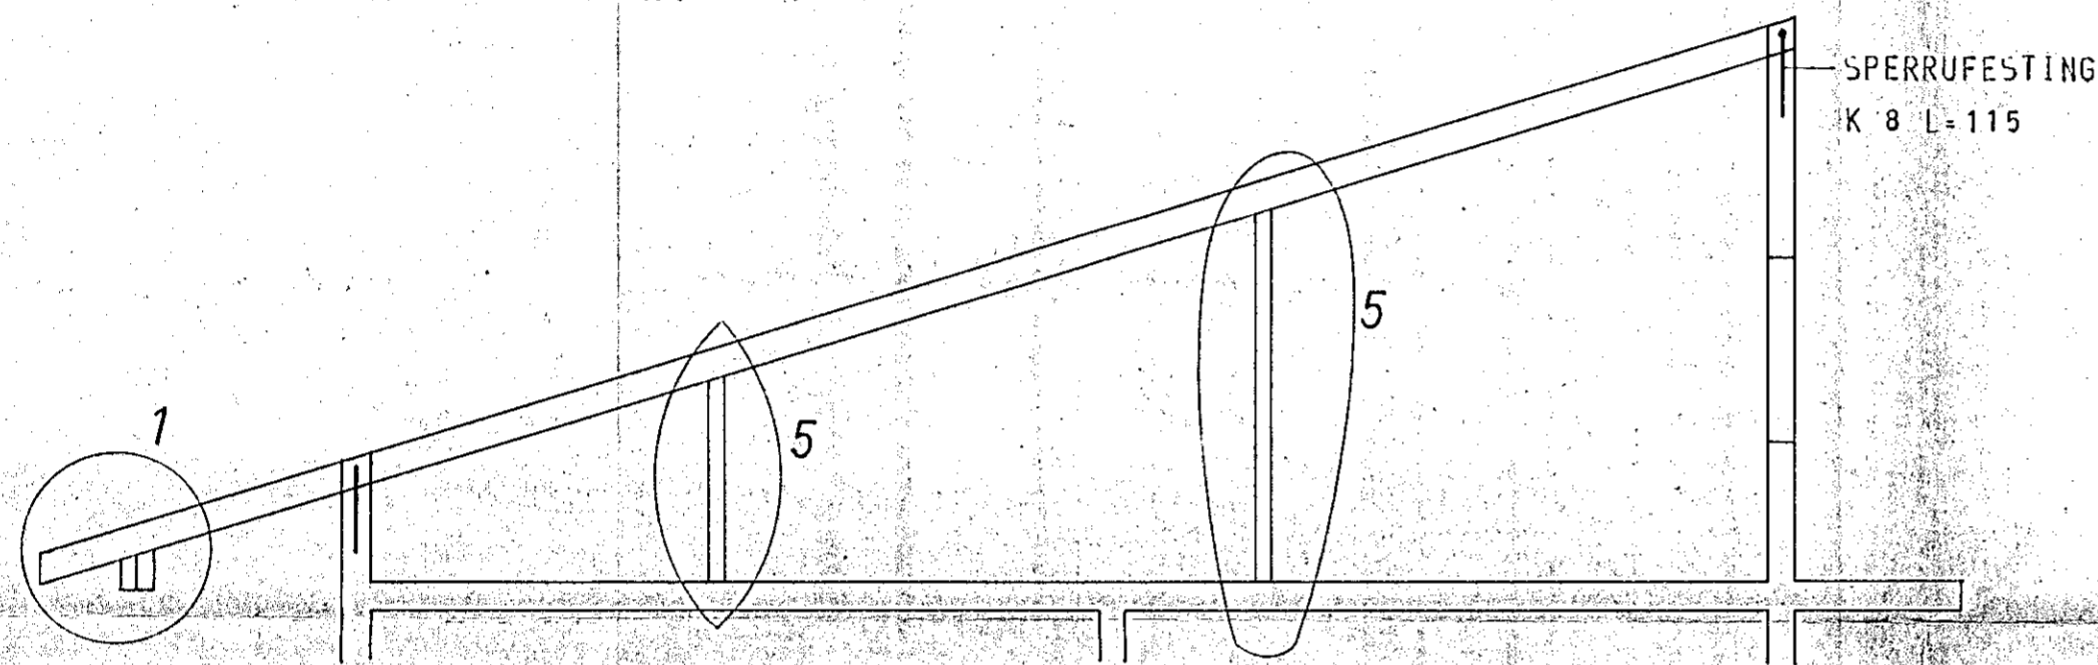


SNID 1 ÞAK 1:50

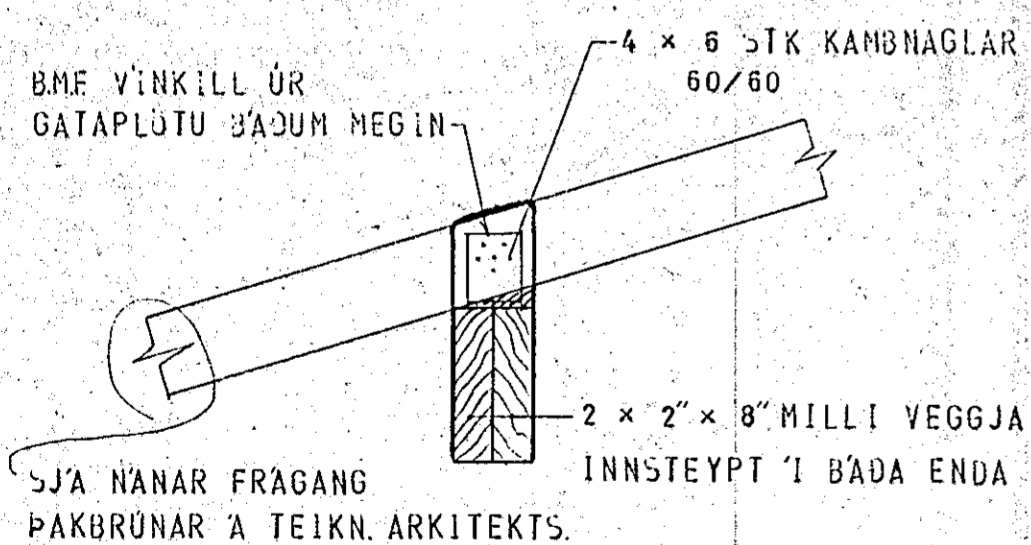


S'ERMYND 1

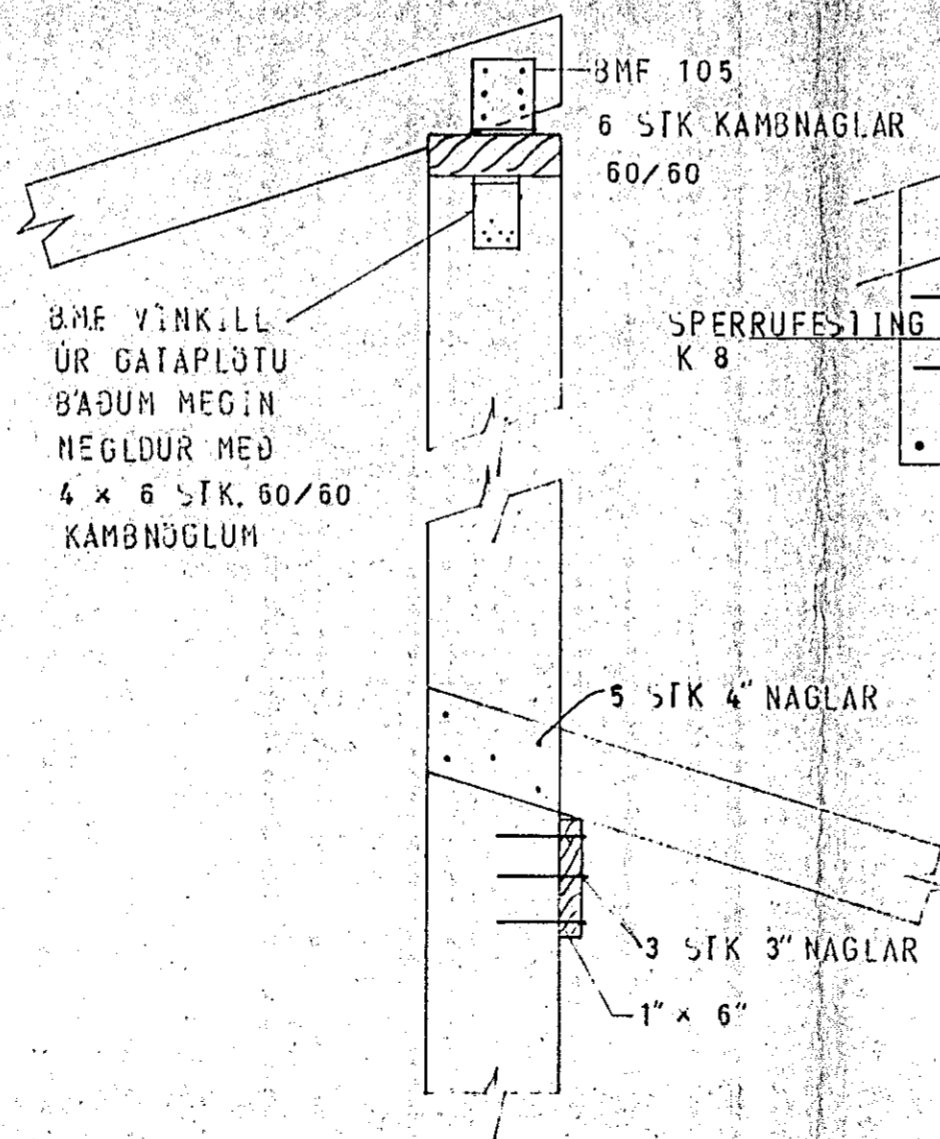


S'ERMYND 2

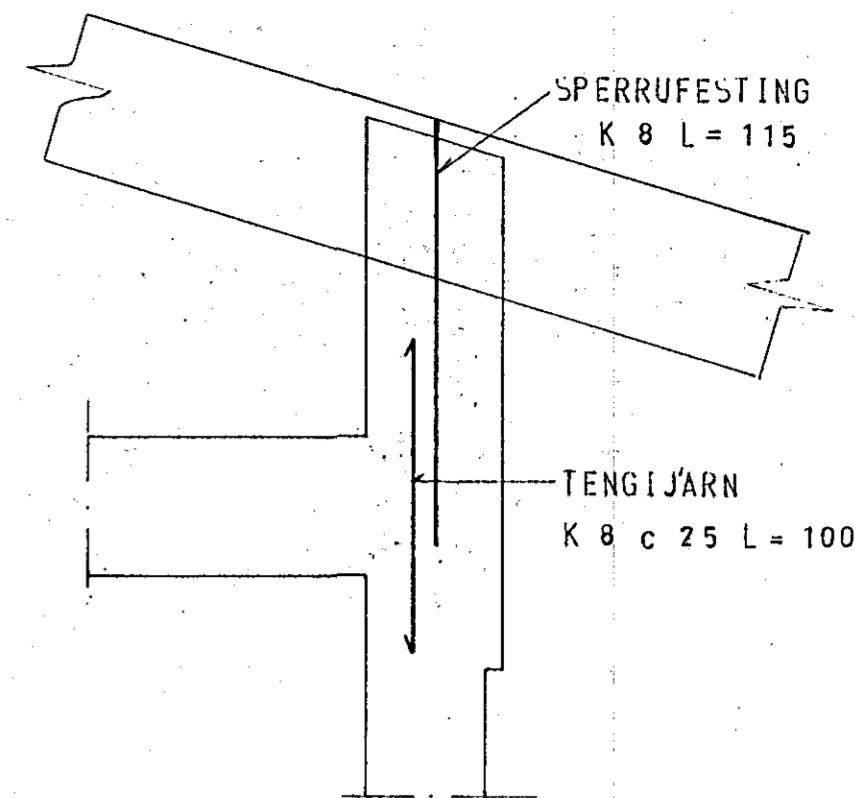


S'ERMYND 3

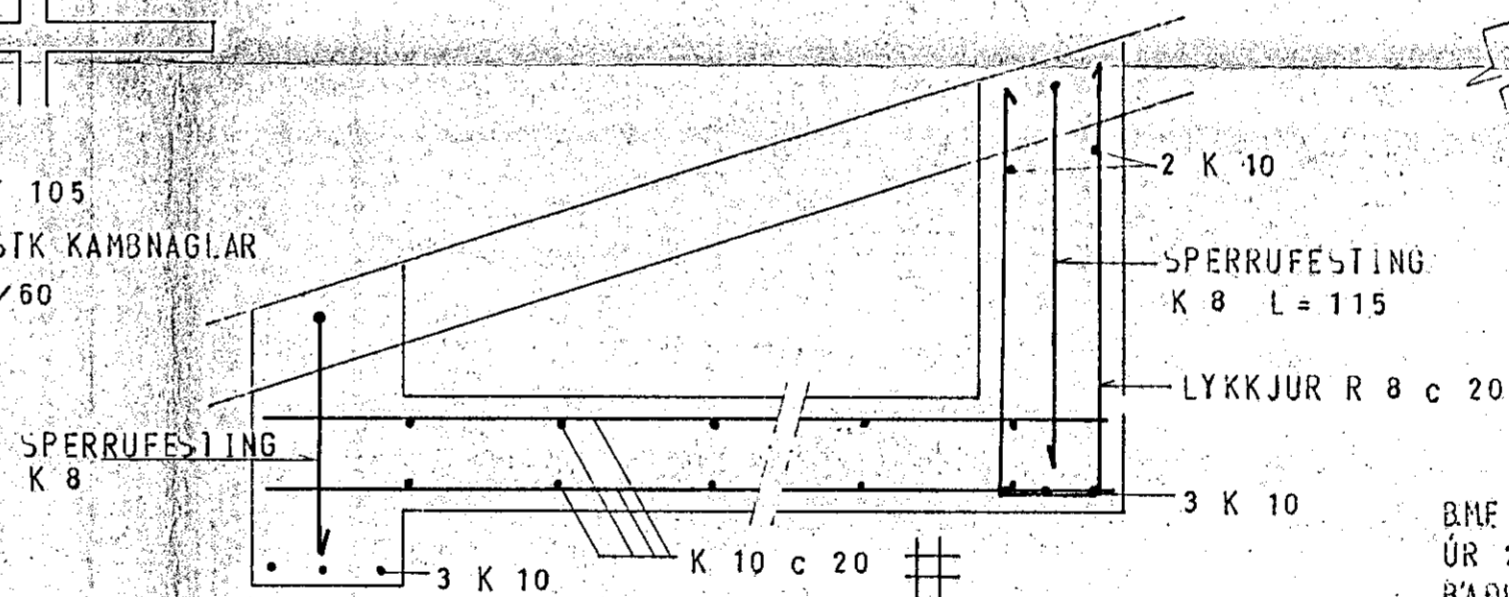

S'ERMYND 4

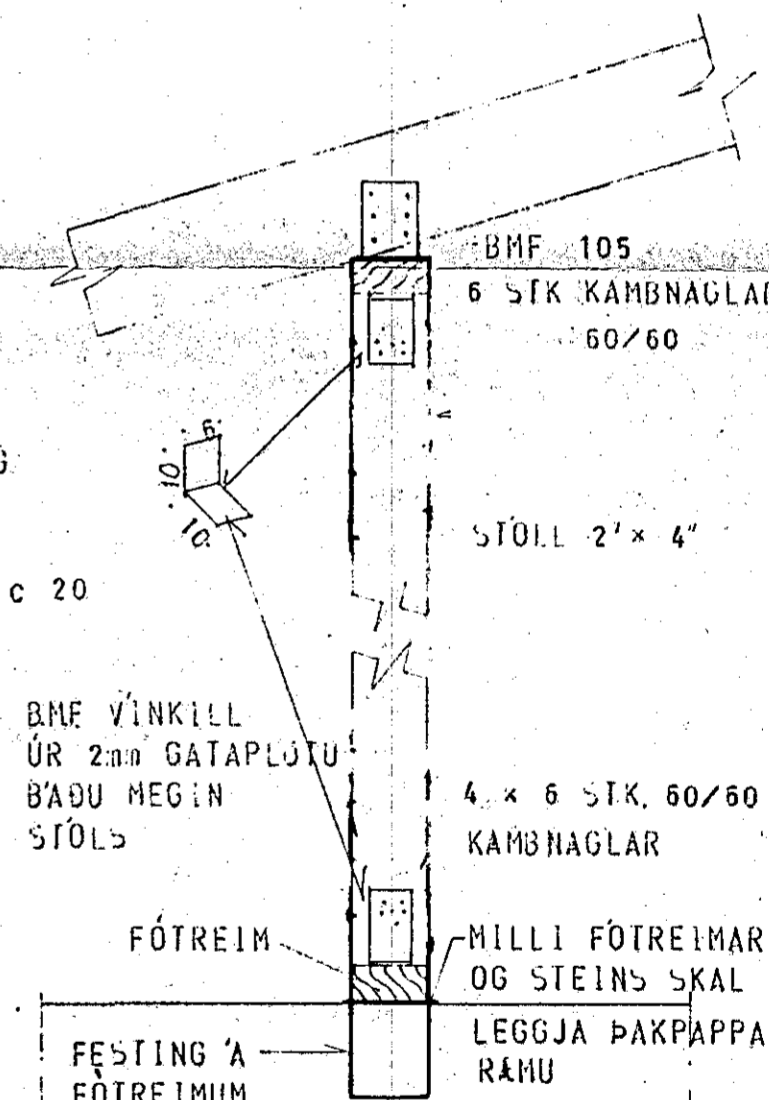

LYKKJAN LEGGIST YFIR FÖTREIMINA OG NEGLIST FAST

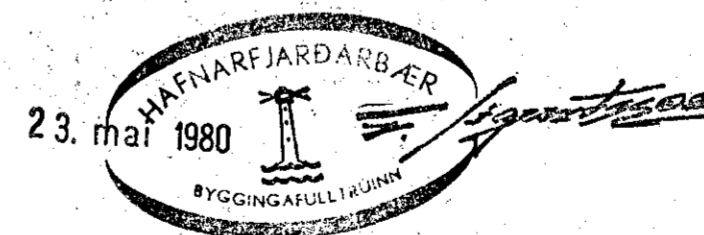

SKÝRINGAR SJA TEIKN. NR. 10. S'ERMYND 5 HÚS B.

KLAUSTURHVAMMUR 19	MÆLIKVARDI 1:10 1:50	VERK 8001	TEIKN NR 16.
	Hannað: <i>[Signature]</i> Teiknað: <i>[Signature]</i>	Yfirtari: <i>[Signature]</i> Samp: <i>[Signature]</i>	DAGS MÁÍ '80.
JÓHANN GUNNAR BERGPÓRSSON VERKFR MVFI STRANDGÖTU 11 - HAFNARFIRÐI - SÍMI 53315		BREYTT	