




SNID A 1:20

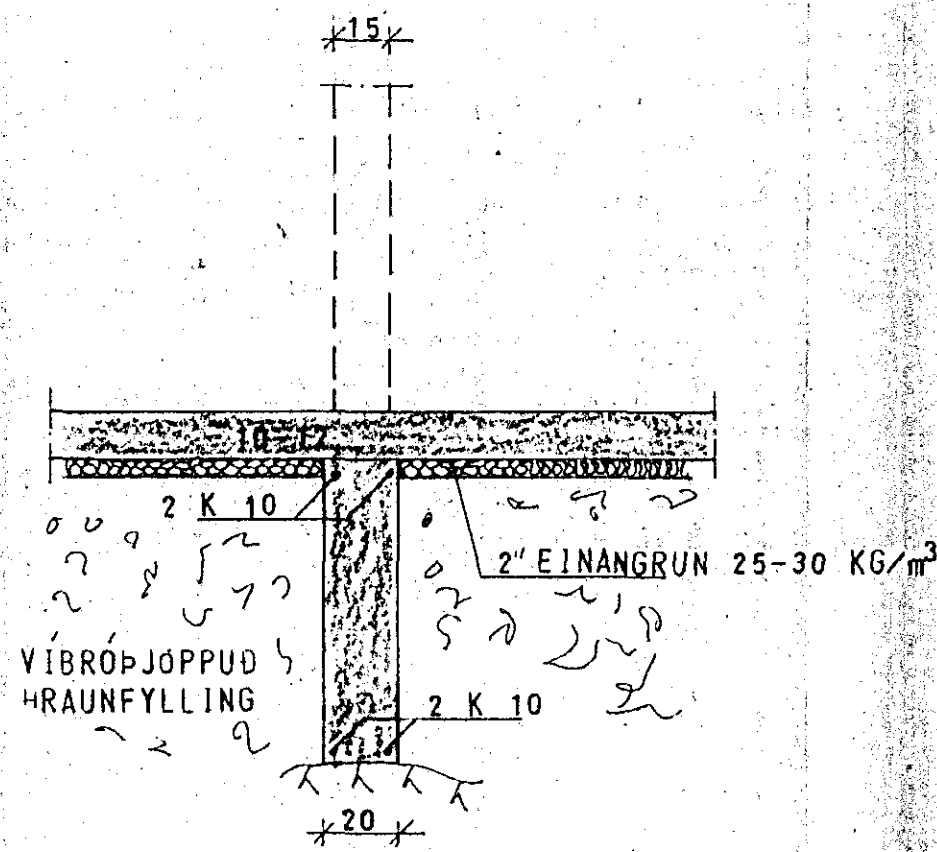


SNID B 1:20

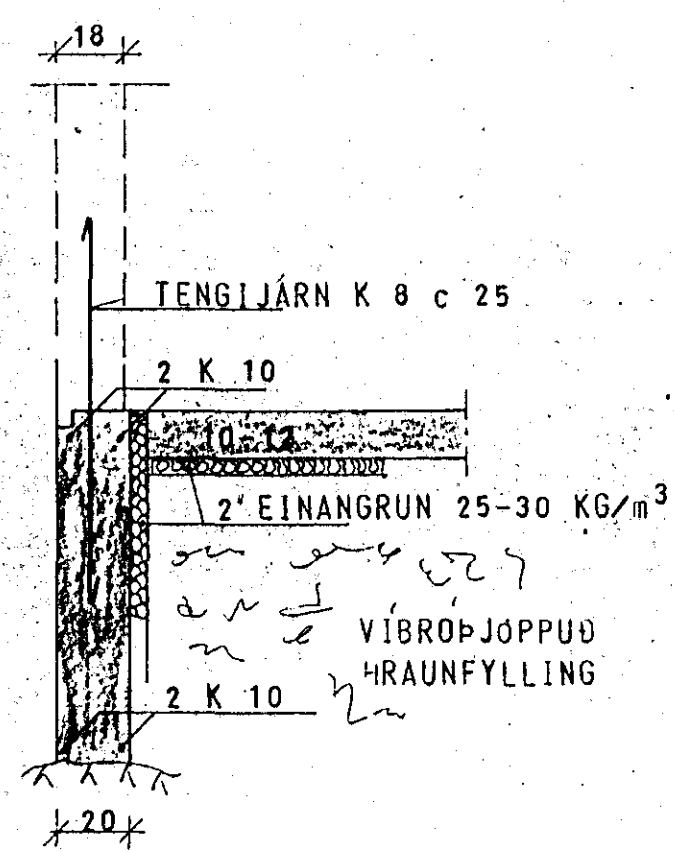


SNID C 1:20

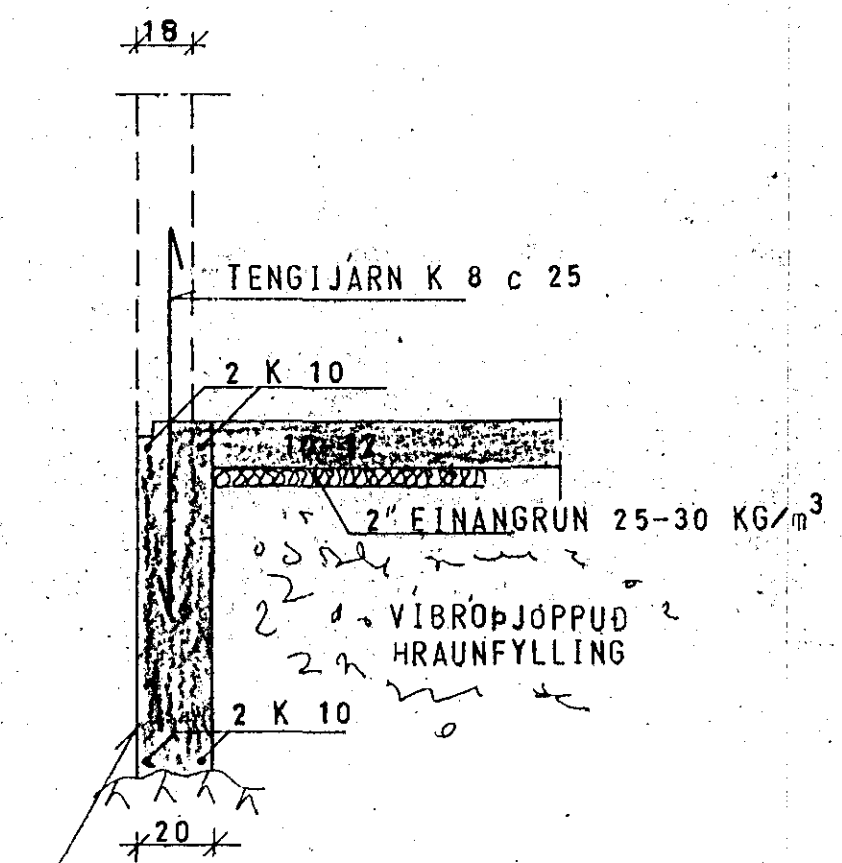


SNID D 1:20
VEGGUR A MILLI HÚSA SKAL VERA VÍR-
HÖGGVIN, KÚSTADUR OG BIKADUR

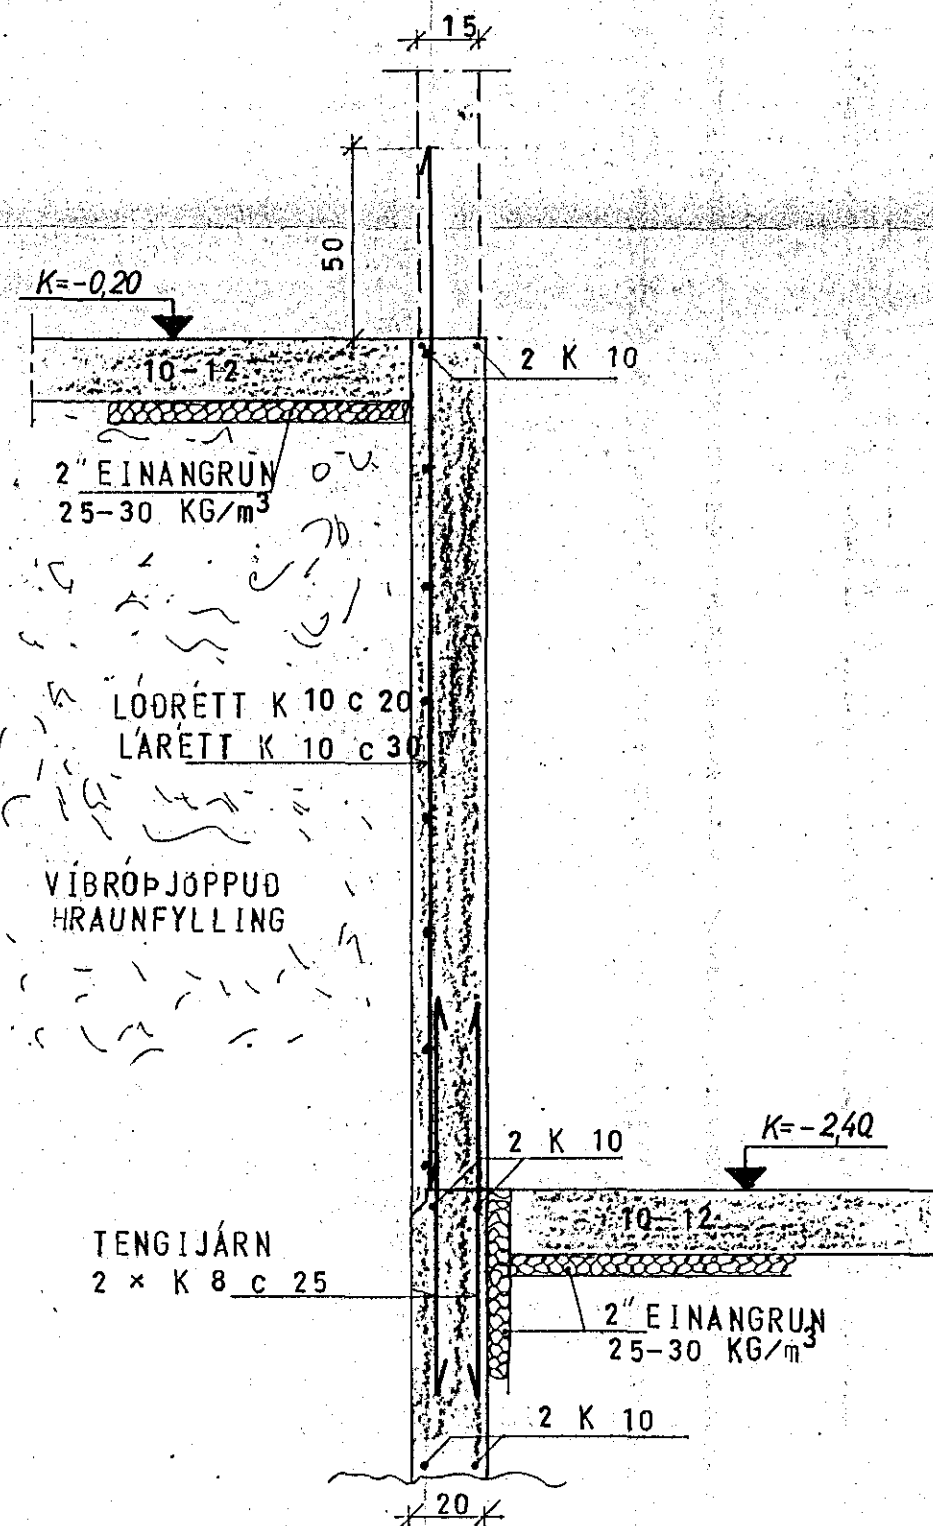

SNID E 1:20

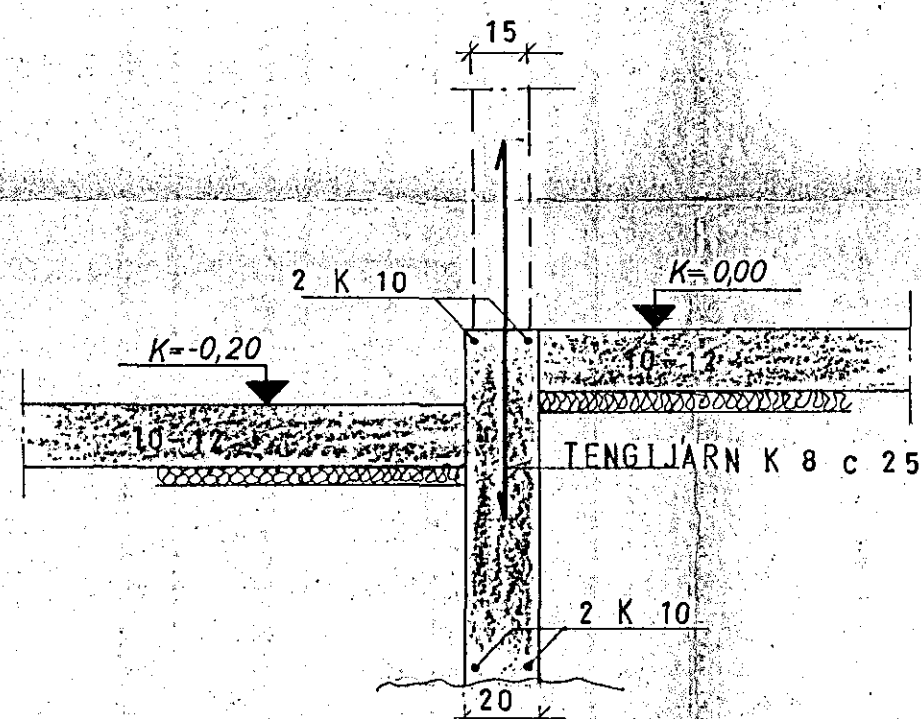

SNID F 1:20

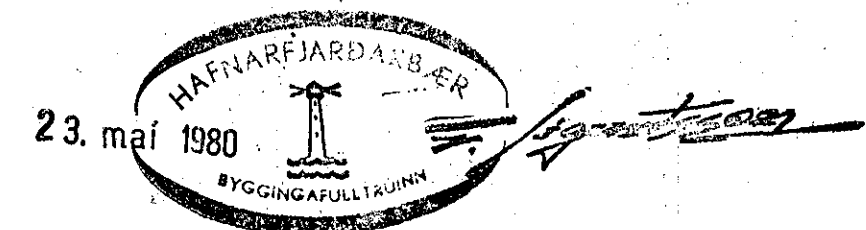

SKÝRINGAR SJÁ TEIKN NR. 1.0

HÚS B

KLAUSTURHVAMMUR 19	MÆLIKVARÐI 1:20	VERK 8001	TEIKN NR. 1.2.
SNID I UNDIRSTÖÐUR	Hannað: <i>St.</i> Teiknað: <i>St.</i>	Yfirtari: <i>St.</i> Samb: 19	DAGS MAÍ '80
JÓHANN GUNNAR BERGÞÓRSSON VERKFR MVFI STRANDGÖTU 11 — HAFNARFIRÐI — SÍMI 53315	BREYTT		