




SNID B-B 1:50

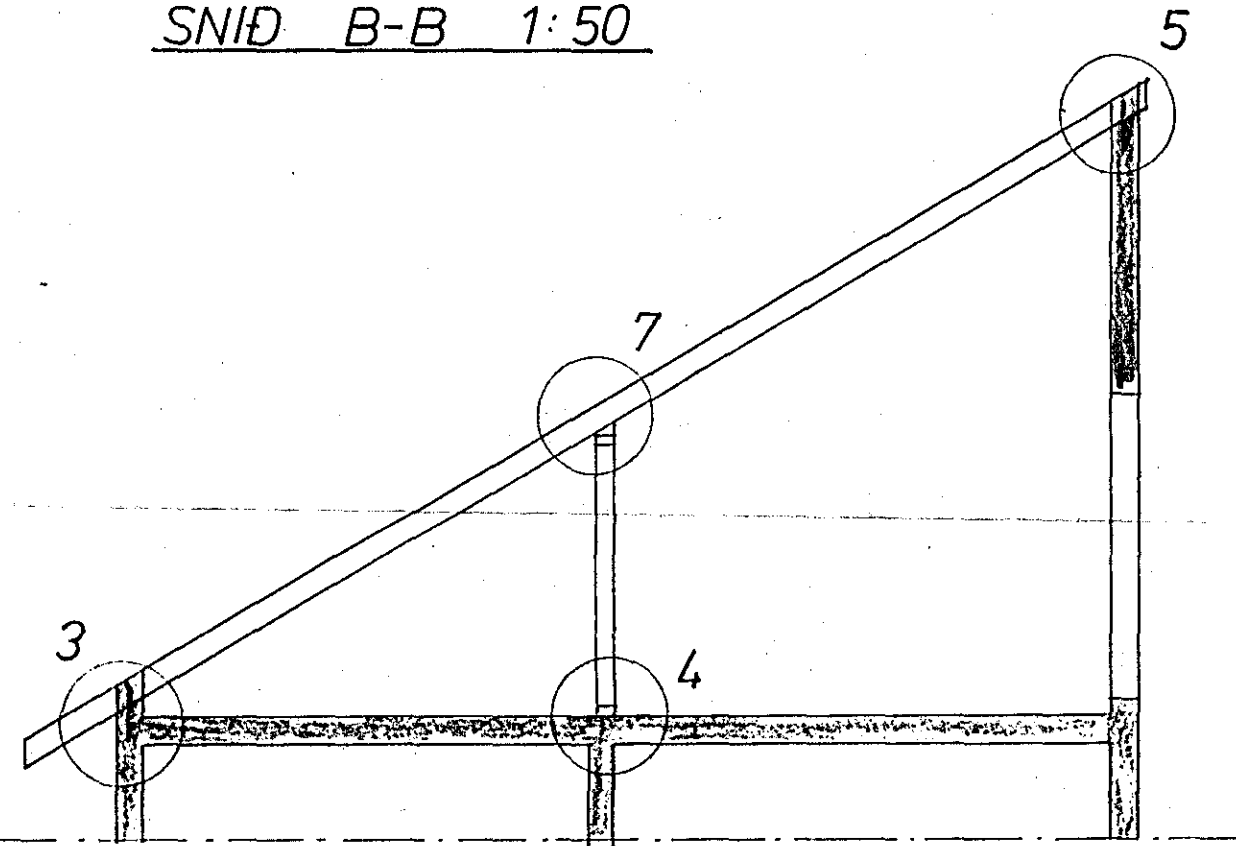


SNID A-A 1:50

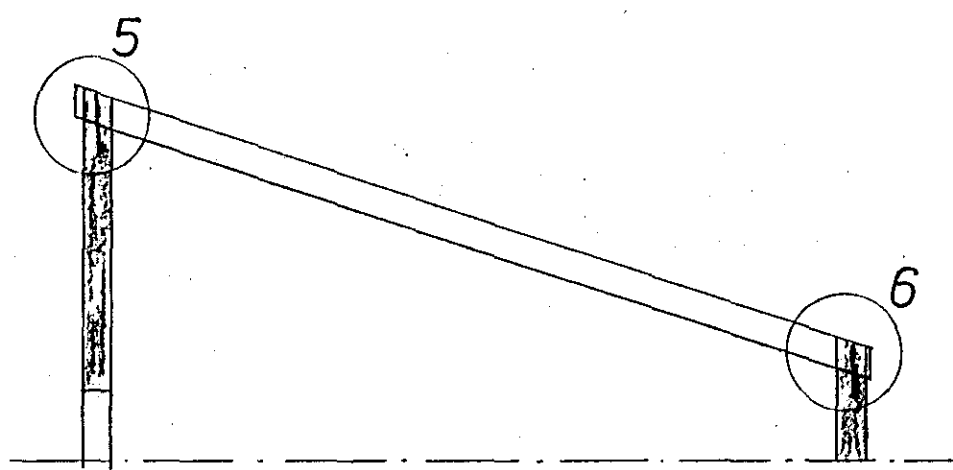


SNID C-C 1:50

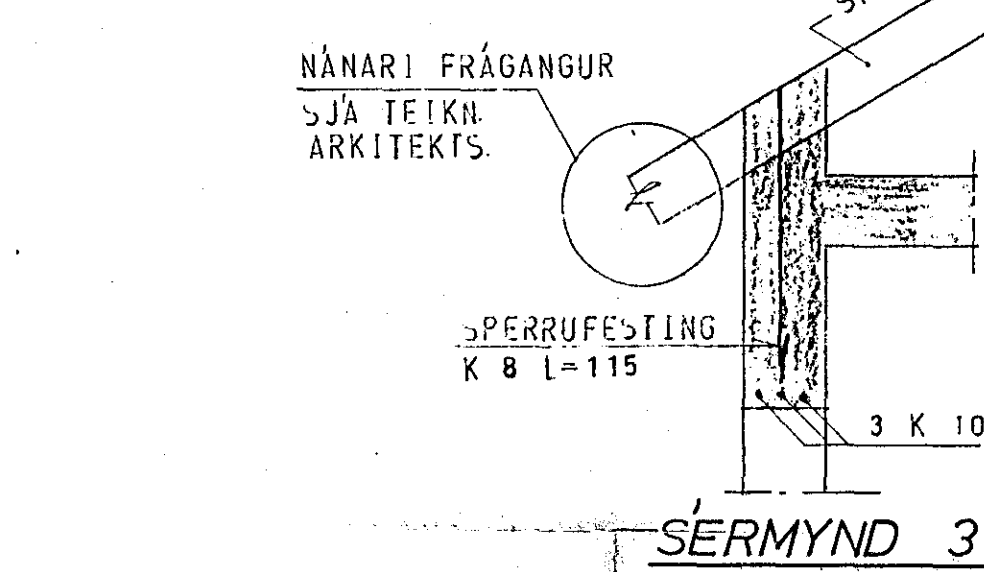


SÉRMÝND 3

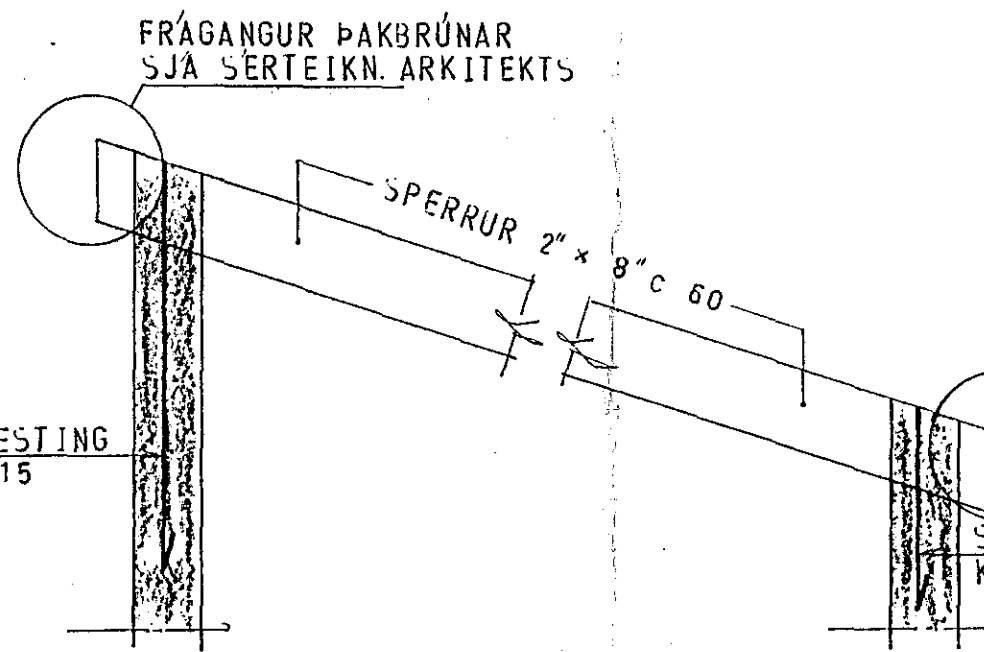

SÉRMÝND 5

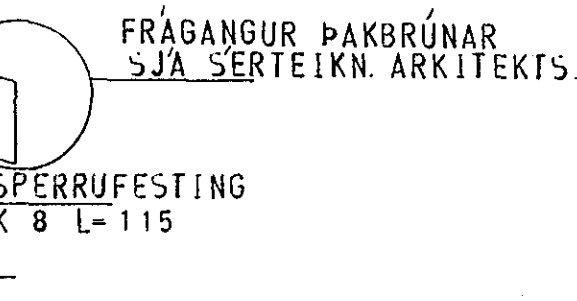


SÉRMÝND 6

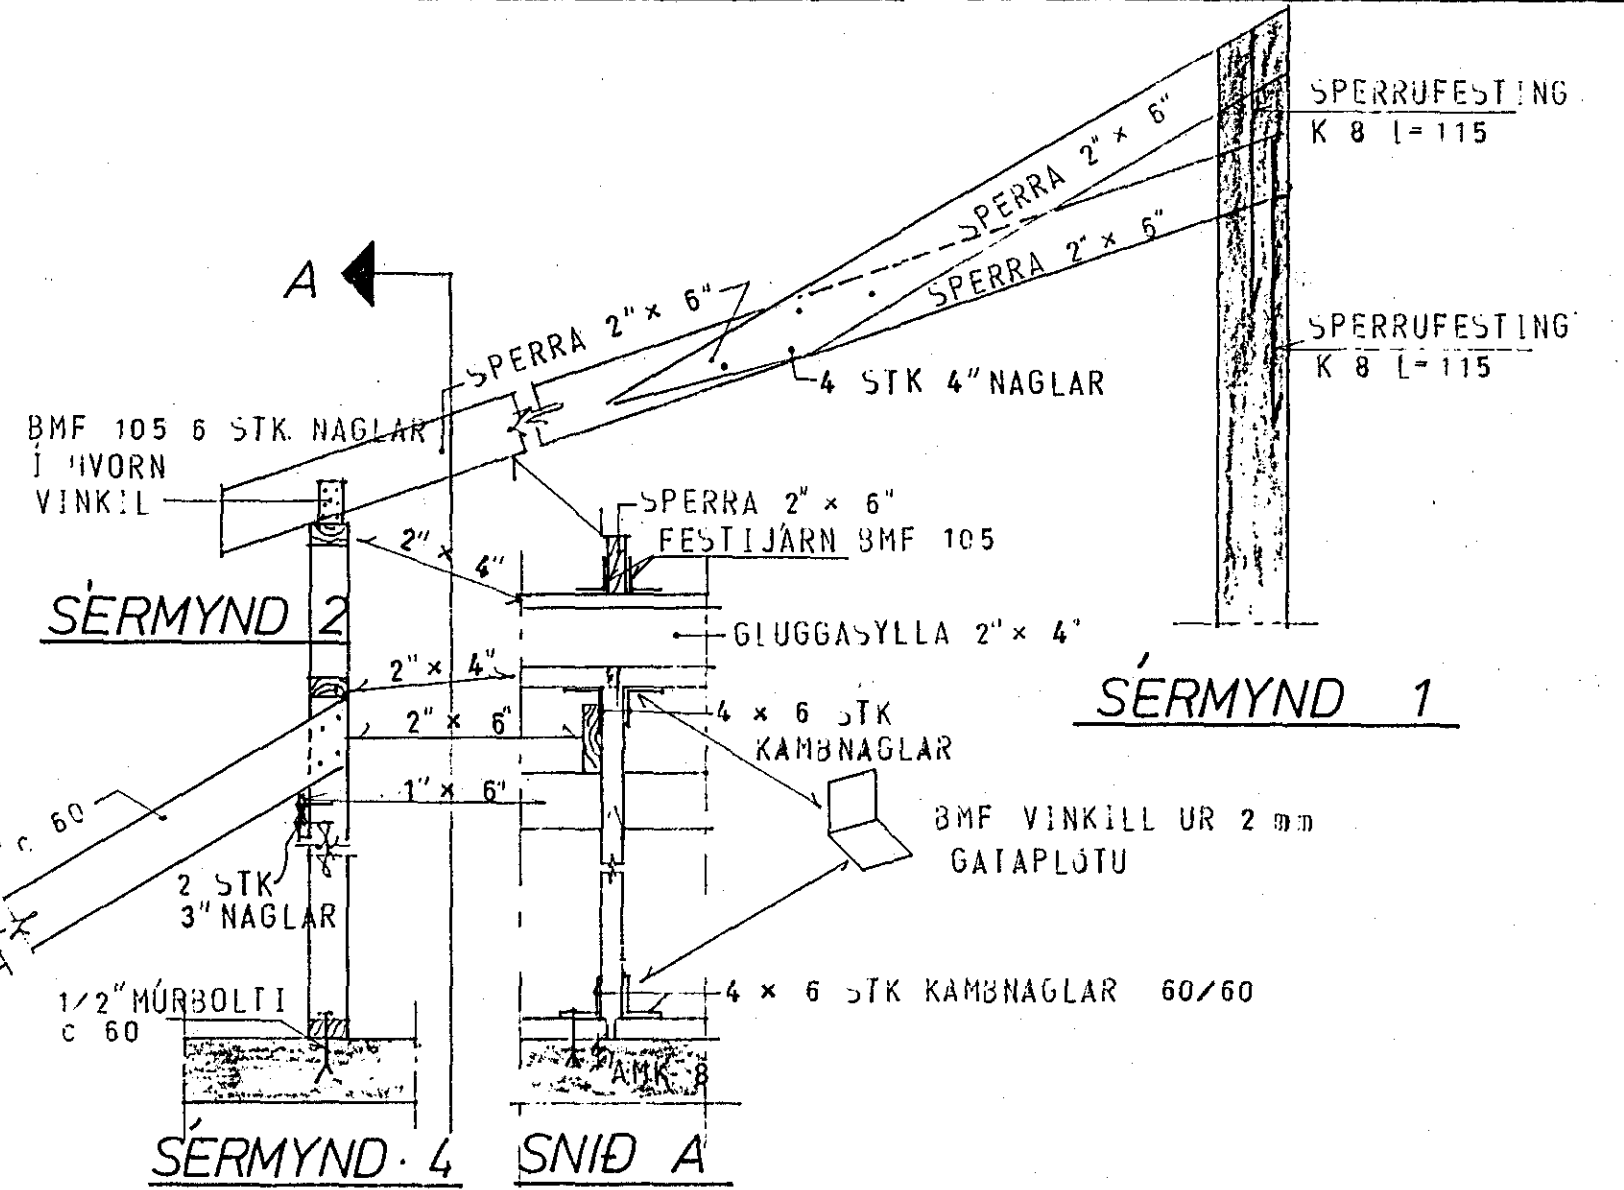

SÉRMÝND 2


SÉRMÝND 1

SÉRMÝND 4 SNID A

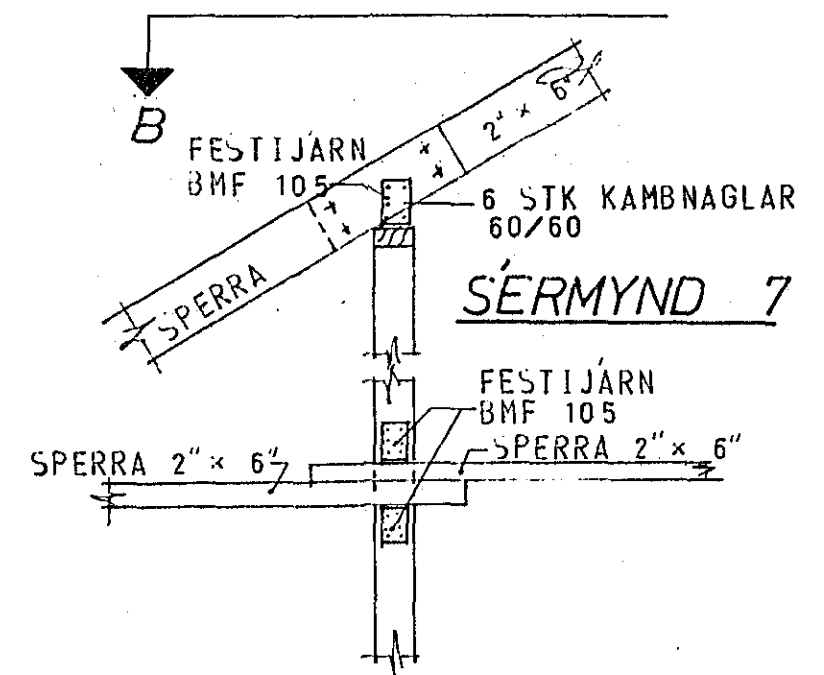

SÉRMÝND 7

SNID B 1:20

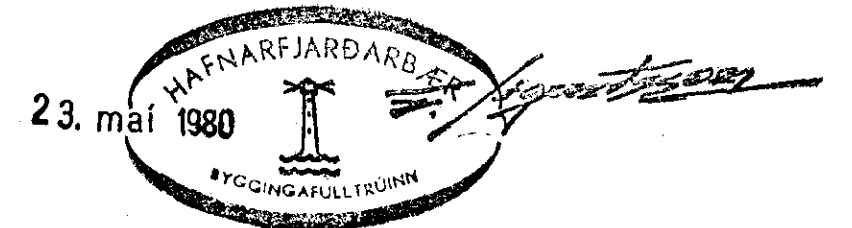

SKÝRINGAR SJA TEIKN. NR. 1.0

HÚS E

KLAUSTURHVAMMUR 20	MÆLIKVARDI 1:50	VERK 8001	TEIKN NR 15.
SNID OG SÉRMÝNDIR Í ÞAK	Hannað: <i>Jk.</i> Teiknað: <i>Bj.</i>	Yfirfarð: <i>Jk.</i> Samb: <i>Bj.</i>	DAGS MAÍ '80
JÓHANN GUNNAR BERGPÓRSSON VERKFR MVFI STRANDGÖTU 11 - HAFNARFIRÐI - SÍMI 53315	BREYTT		