




25 VESTURHLID, 1:50

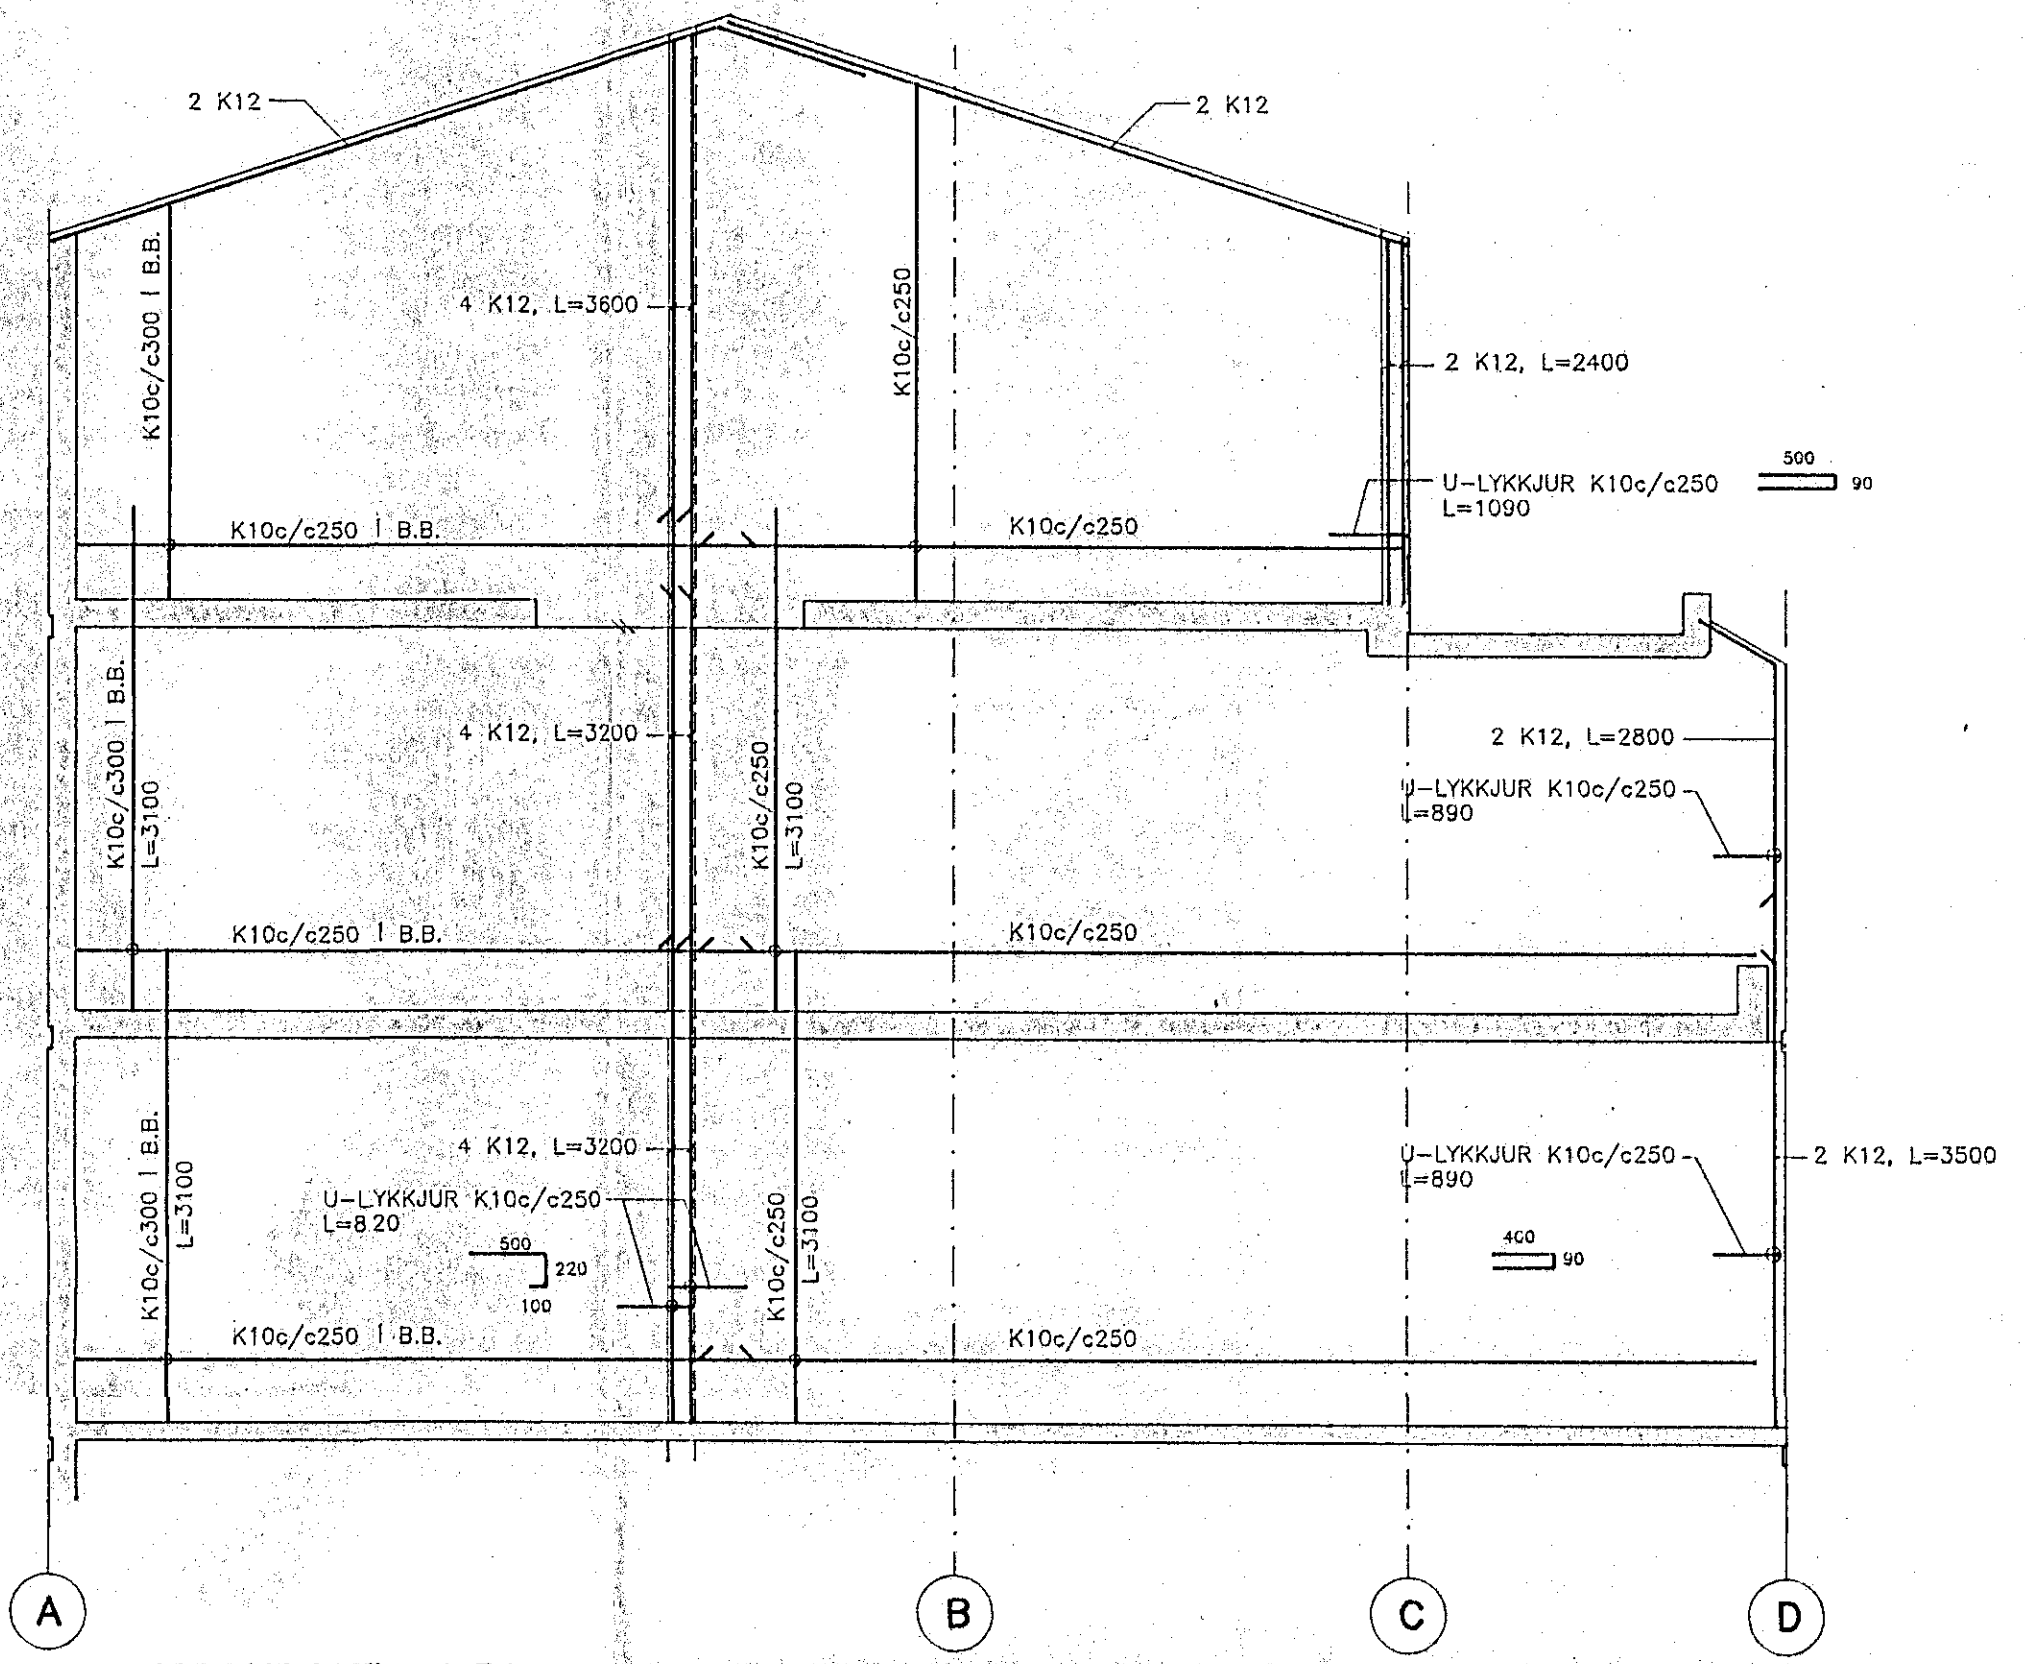

NORDURGAFLI, 1:50

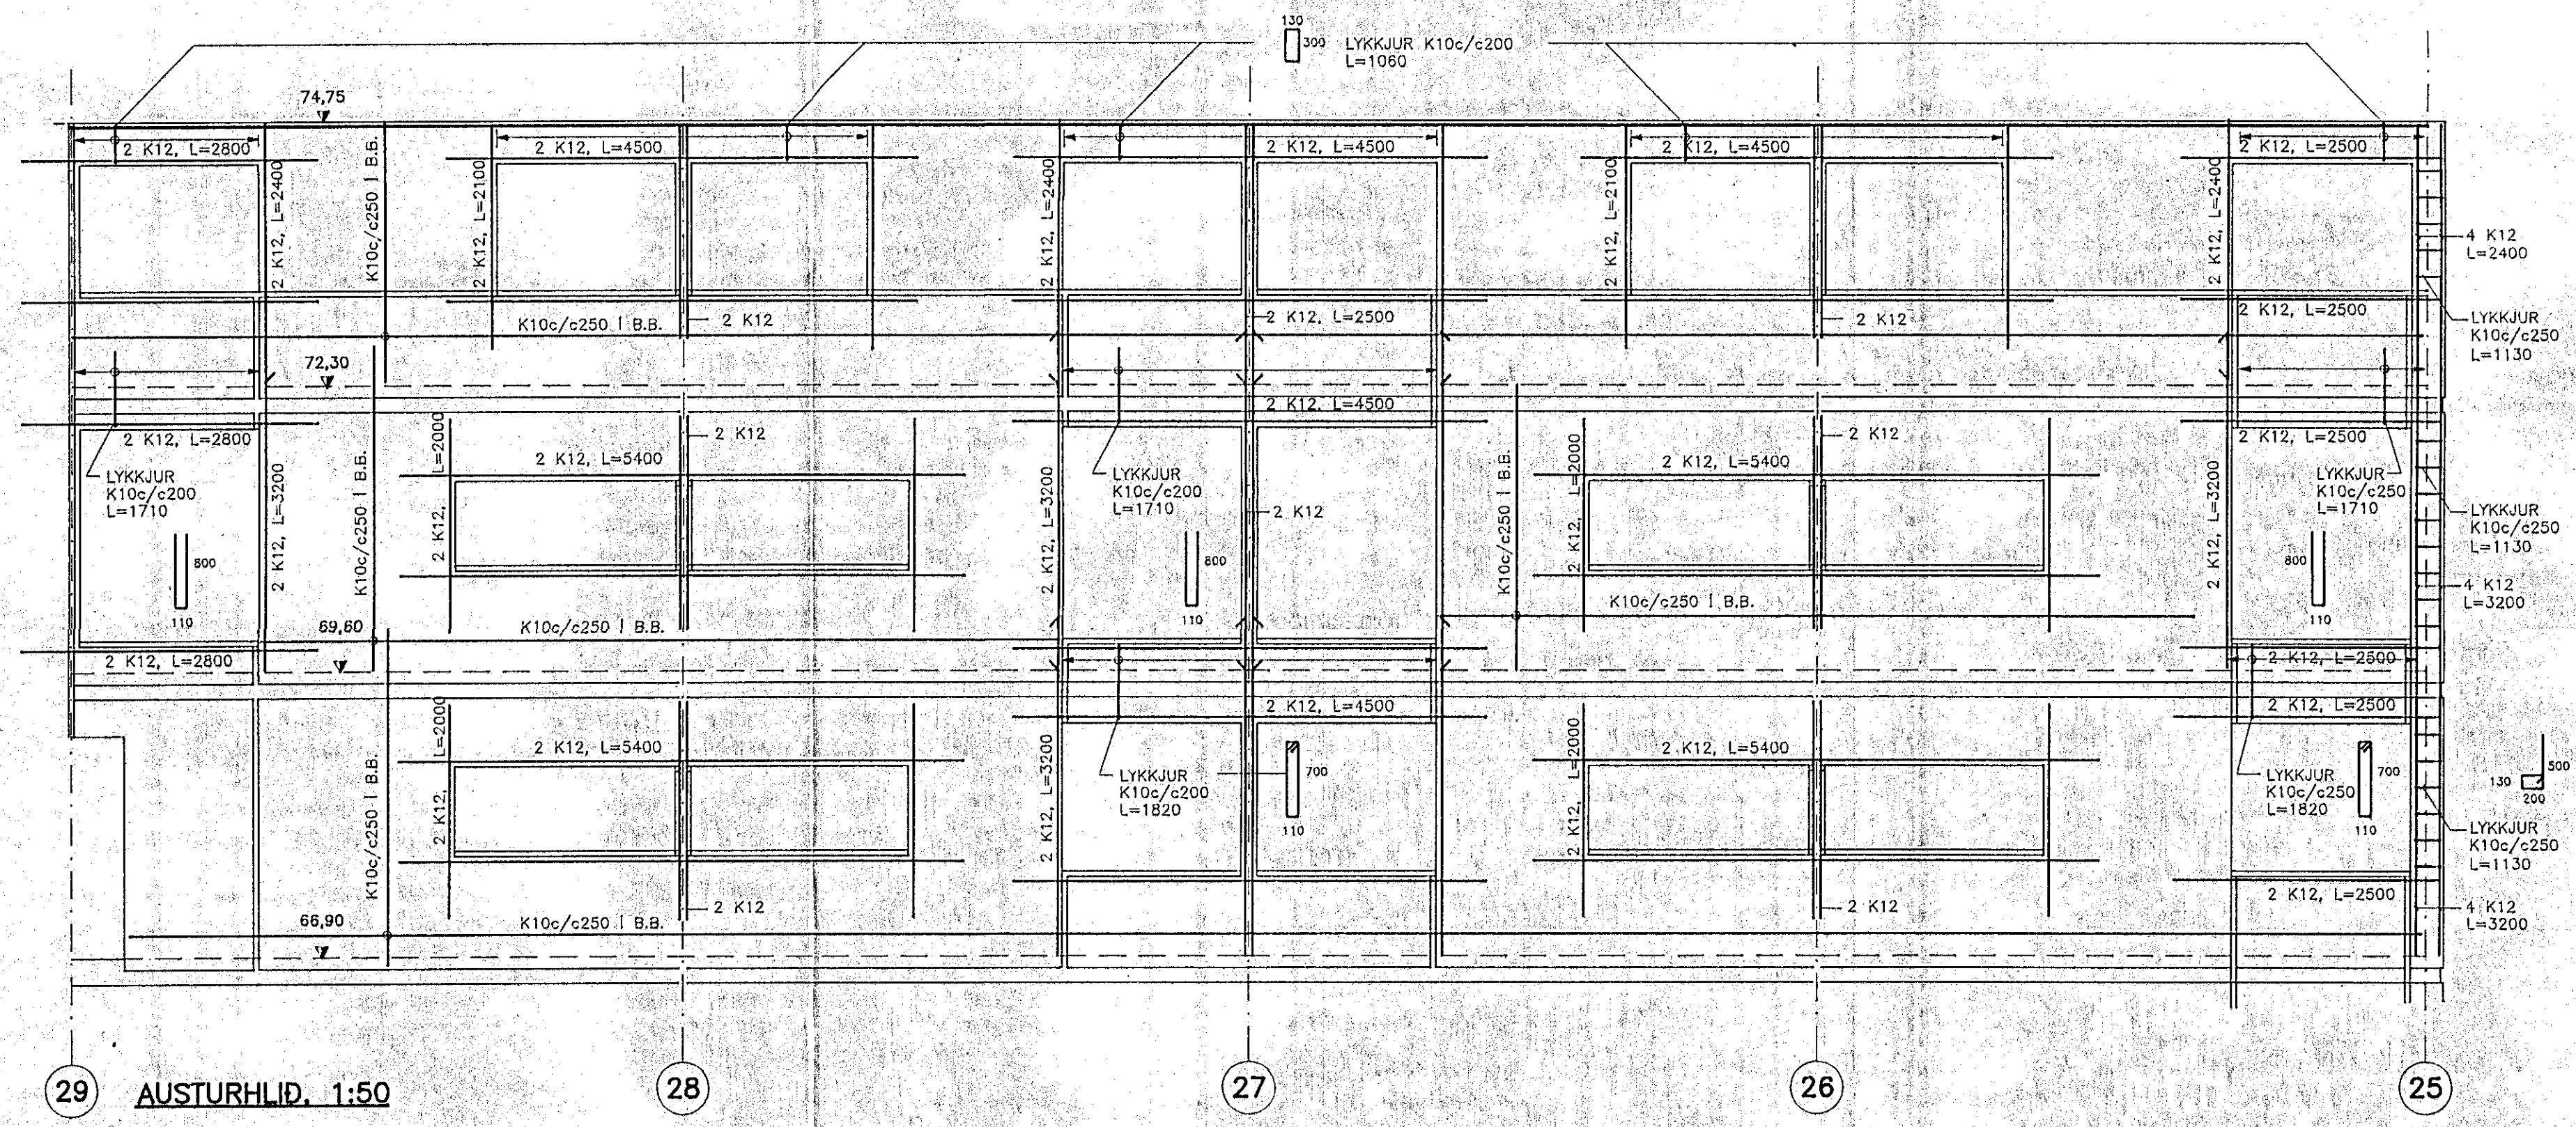

29 AUSTURHLID, 1:50

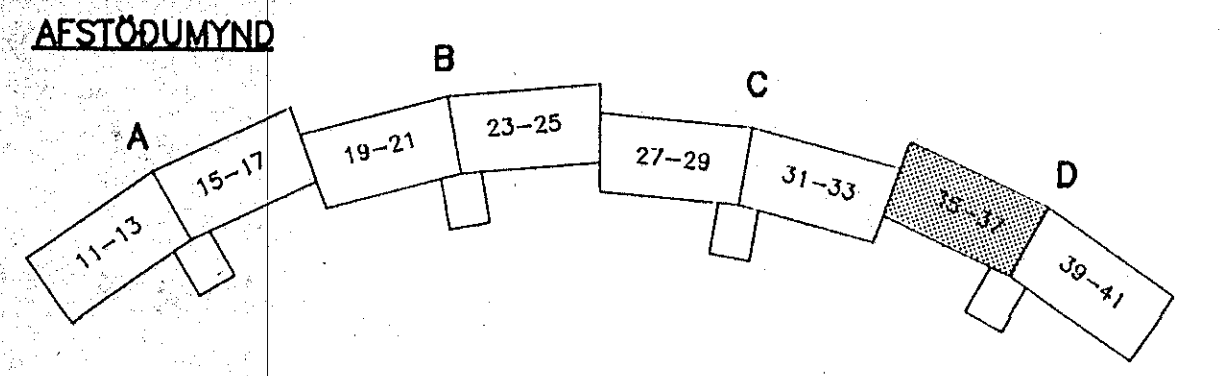

AFSTÖÐUMYND

ALMENNAR SKÝRINGAR: SJÁ TEIKN. NR. 100  
 17 FEB 1992  
 RÁÐGAFARVERKFRÆÐINGAR FRV · SÍÐUMÚLA 1 · 108 REYKJAVÍK  
 SÍMI (91)814311 · ÚTLIÐ: REYÐARFJÖRÐUR · HVOLSVÖLLUR

**hönnun hf**

M.	KLUKKUBERG 35-41, HFJ.	E
H.		D
T.	BURDARVIRKI:	C
Y.	JÁRNUN ÚTVEGGJA	B
G.	HÚS 35-37	A
DAGS	14.02.1992	SKYV
SAMP		1:50
		90329-131D