



GRUNNMYND • 1:50

6

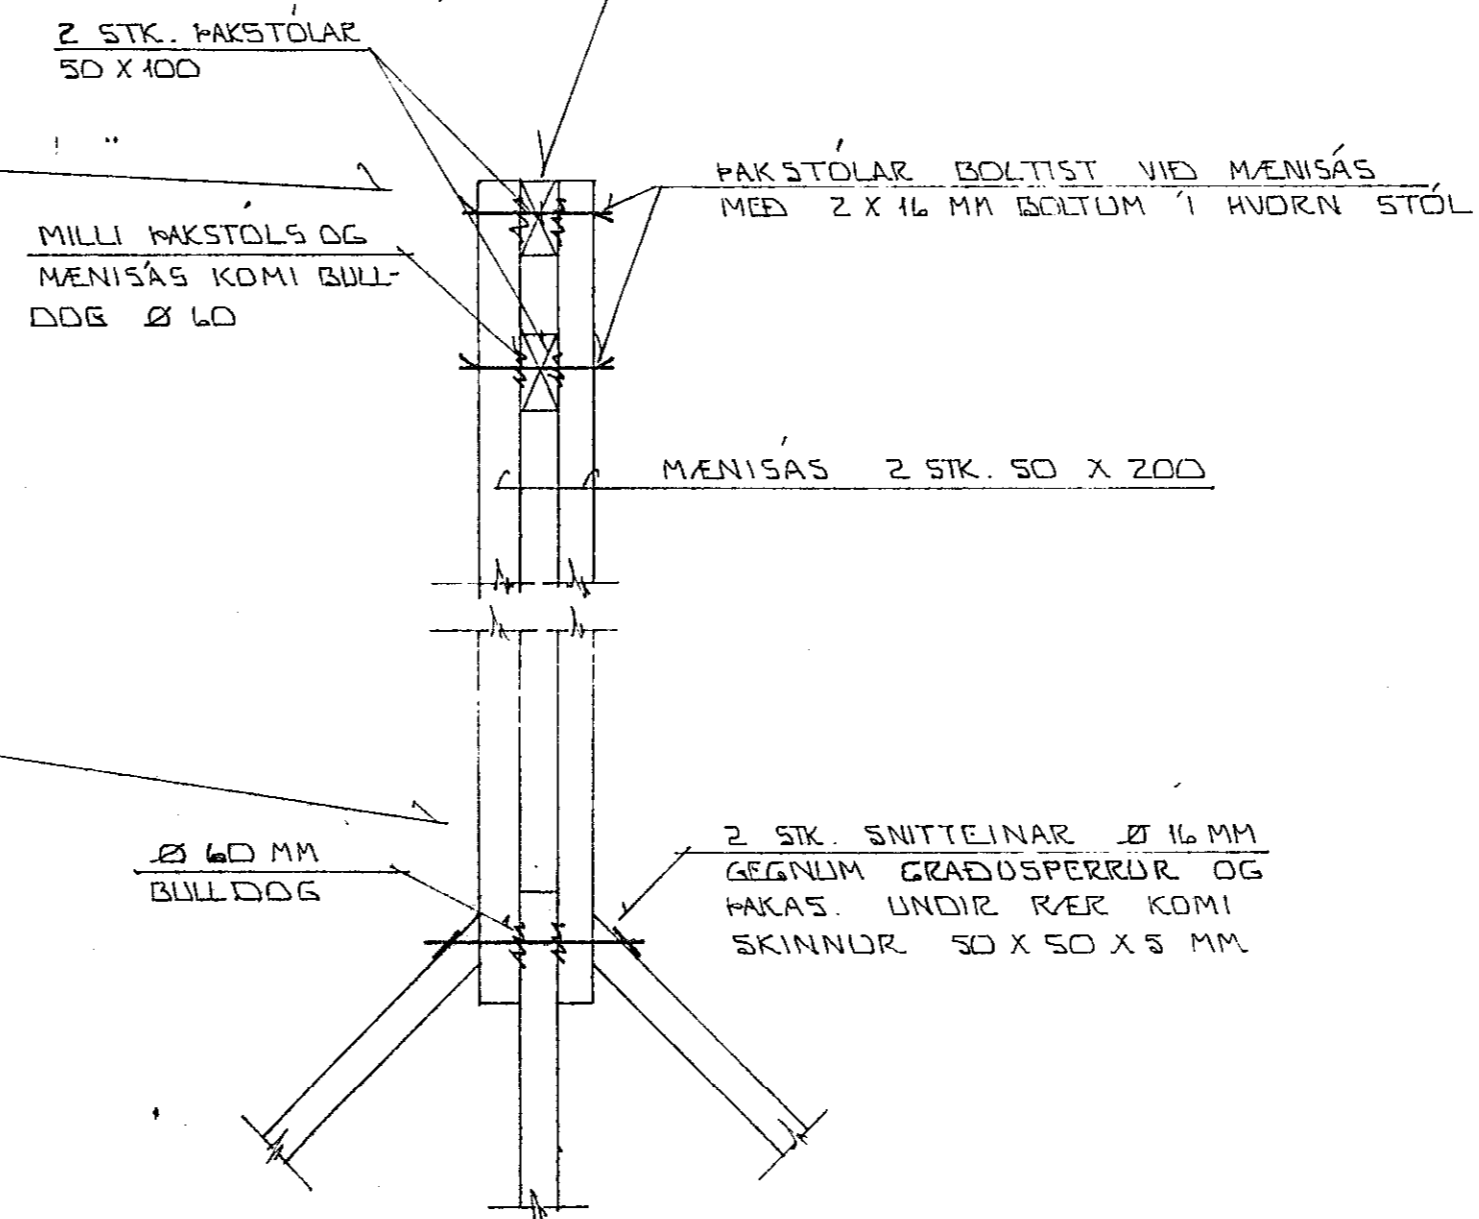

SERMYNDIR • 1:10

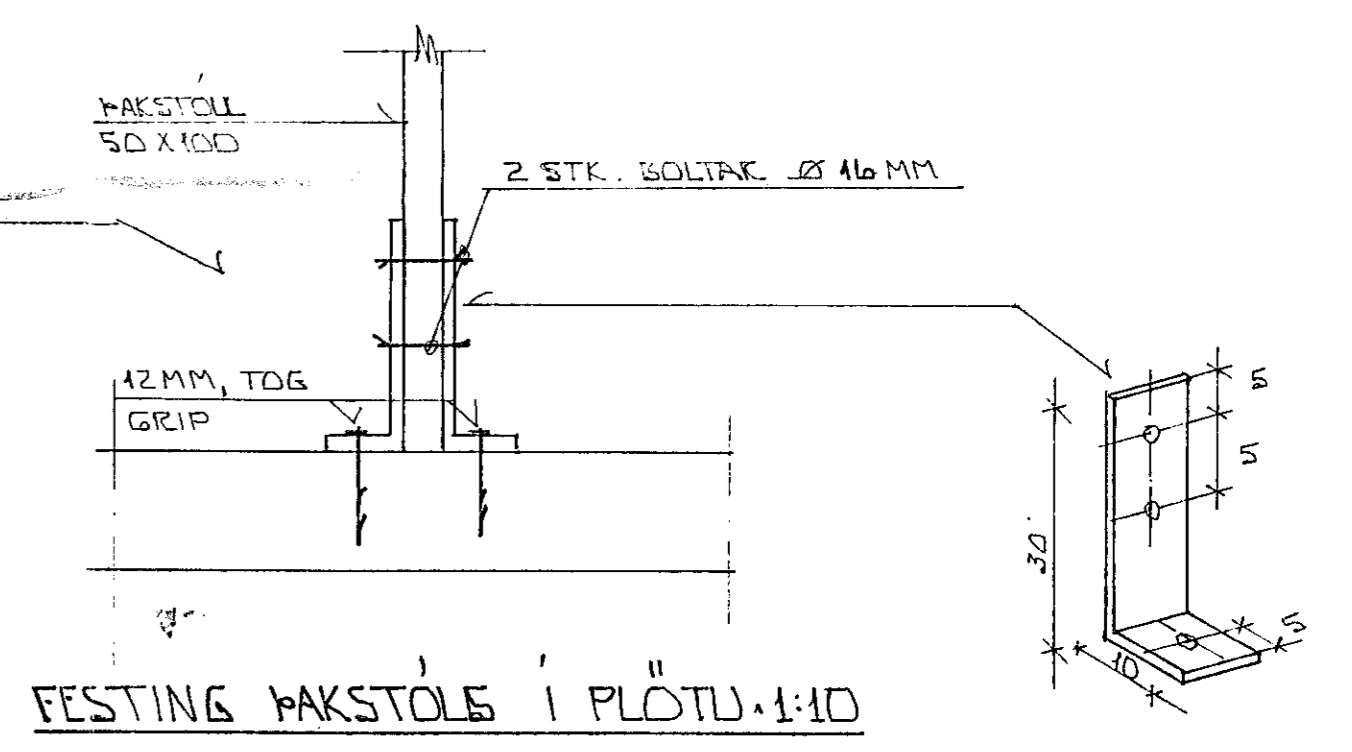

FESTING ÞAKSTÖLS Í PLÖTU • 1:10

ALMENNAR SKÝRINGAR SJÁ BL. NR. 1-01  
SNID MERT 6 OG 7 SJÁ BL. NR. 1-05



BR. NR.	DAGS	EDLI BREVINGAR	SIGN.
KVISTABERG 19 HAFNARFIRDI			DAGS JUNI '87
GRUNNMYND ÞAKVIRKIS			HANJAS
			TEIKNAD
			VERK NR.
MELIKV. 1:50			8526
SIGURÐUR ÞORLEIFSSON TEKNIFRÉBINGUR F.T.F.I.			BLAD NR.
STRANDGÖTU 11 HAFNARFIRDI SÍMI 54751			1-04