




VEGGUR 7

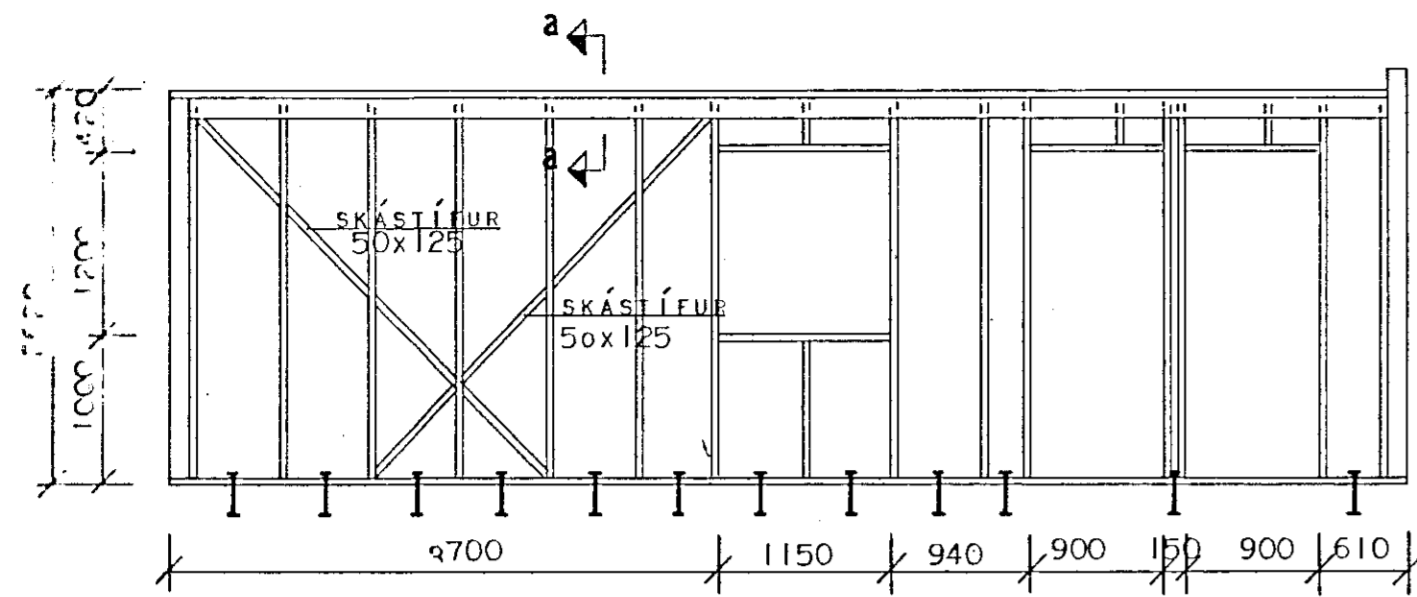


GAFL 3

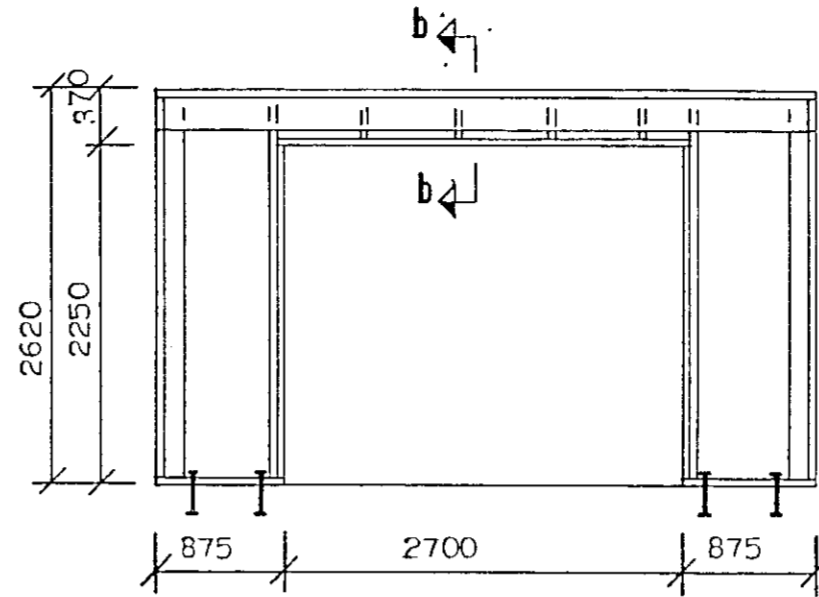


SNID a-a

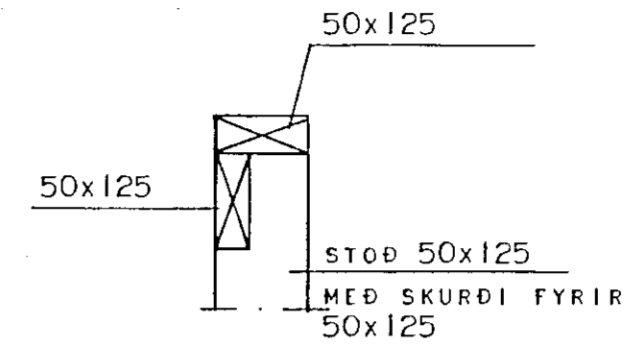


VEGGUR 8

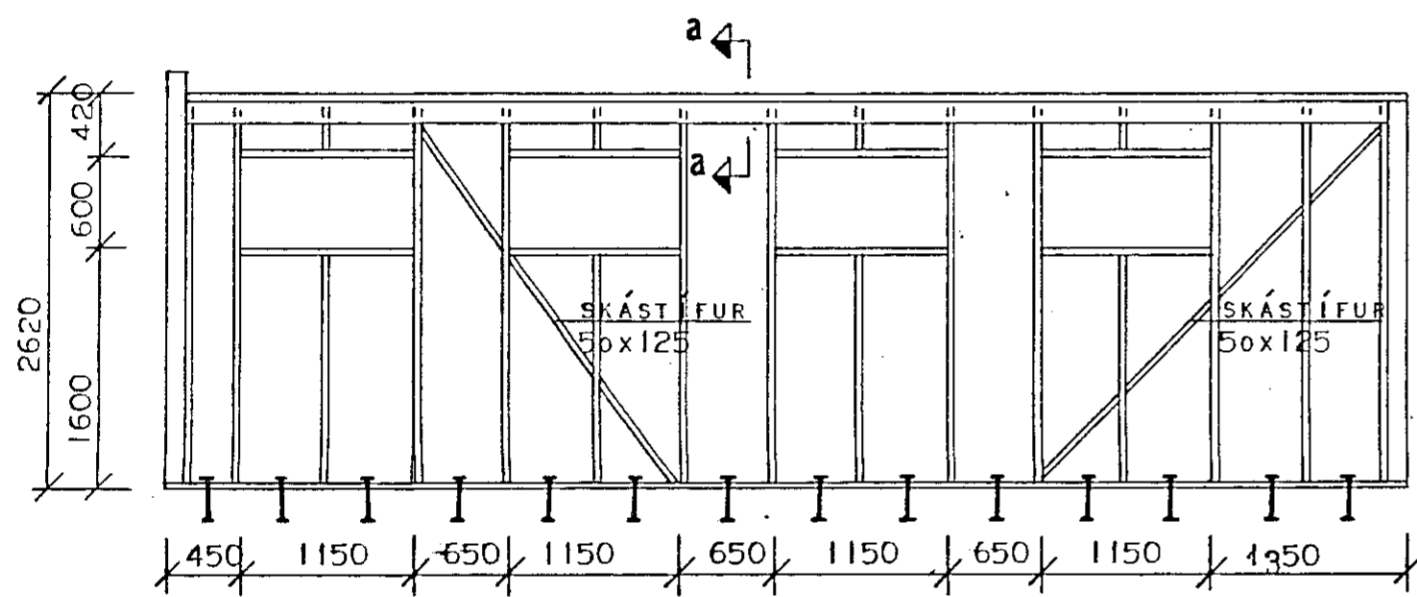


GAFL 4

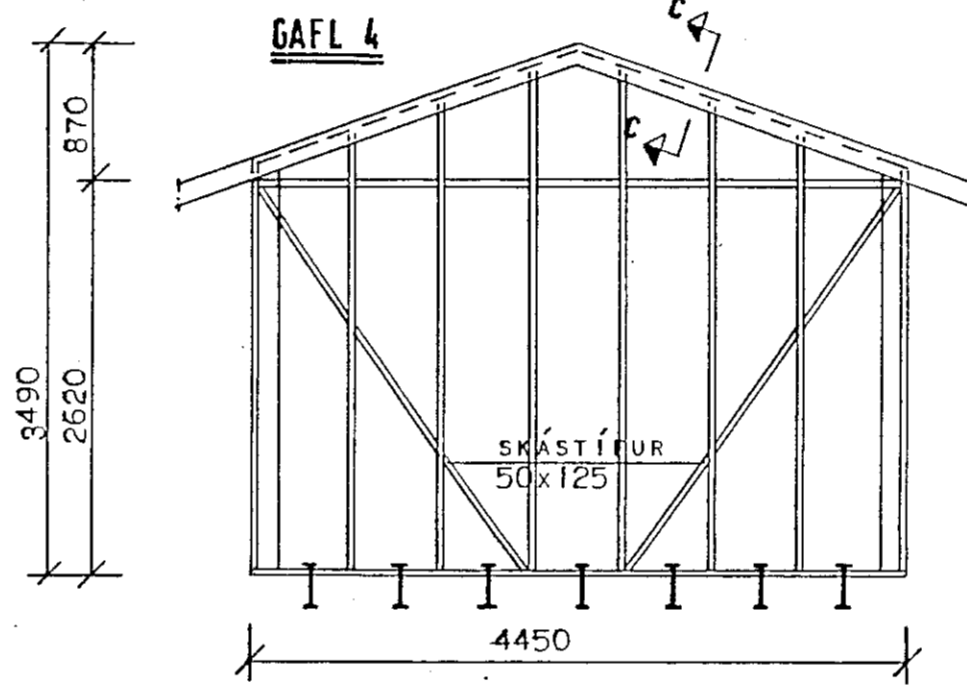


SNID b-b

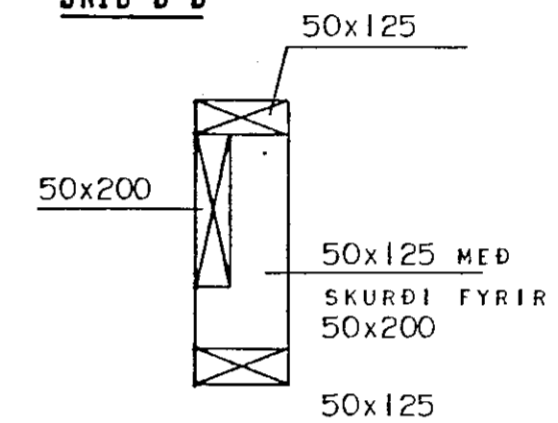



SNID c-c

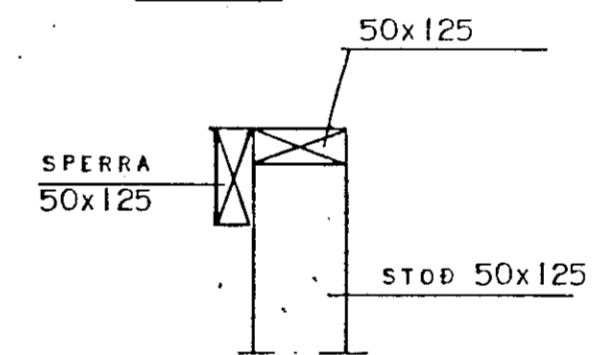

GRINDARSPERRA

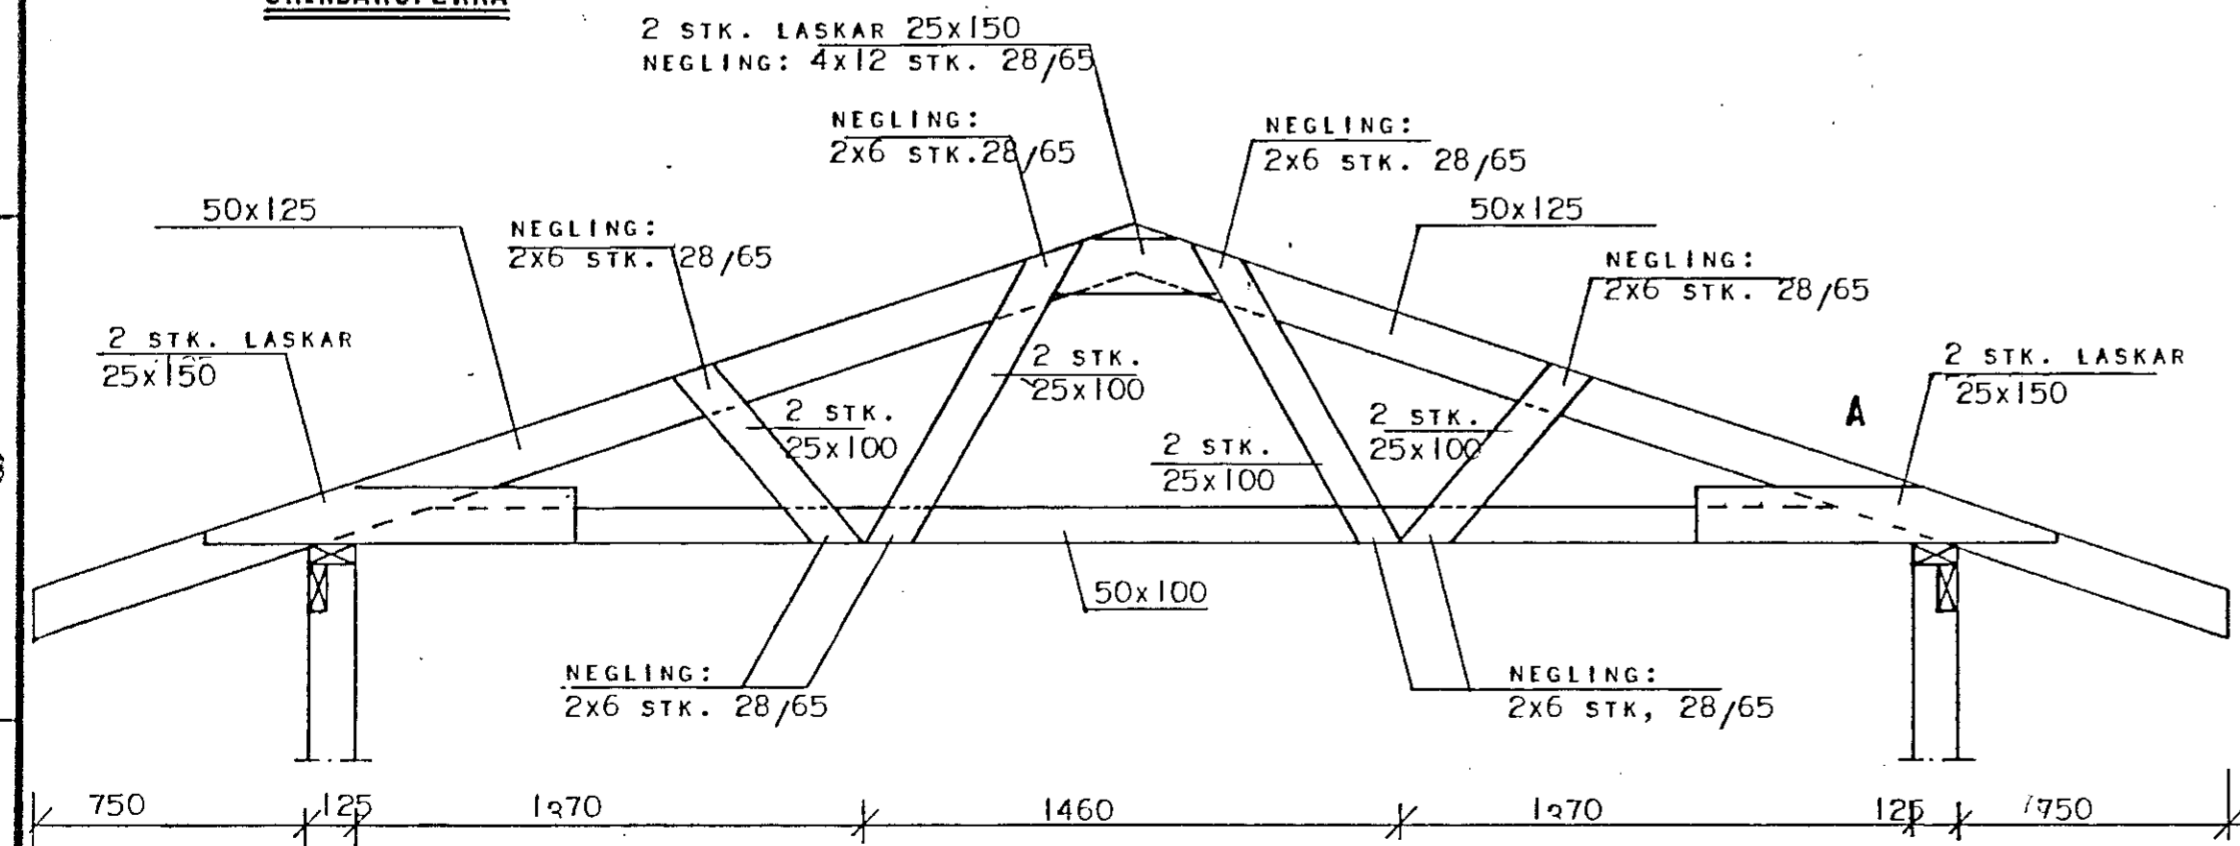

DEILI A

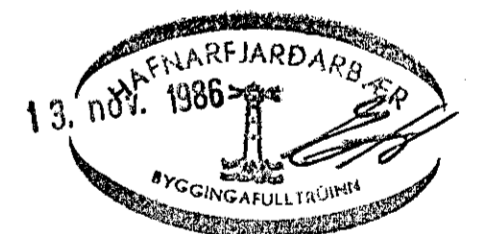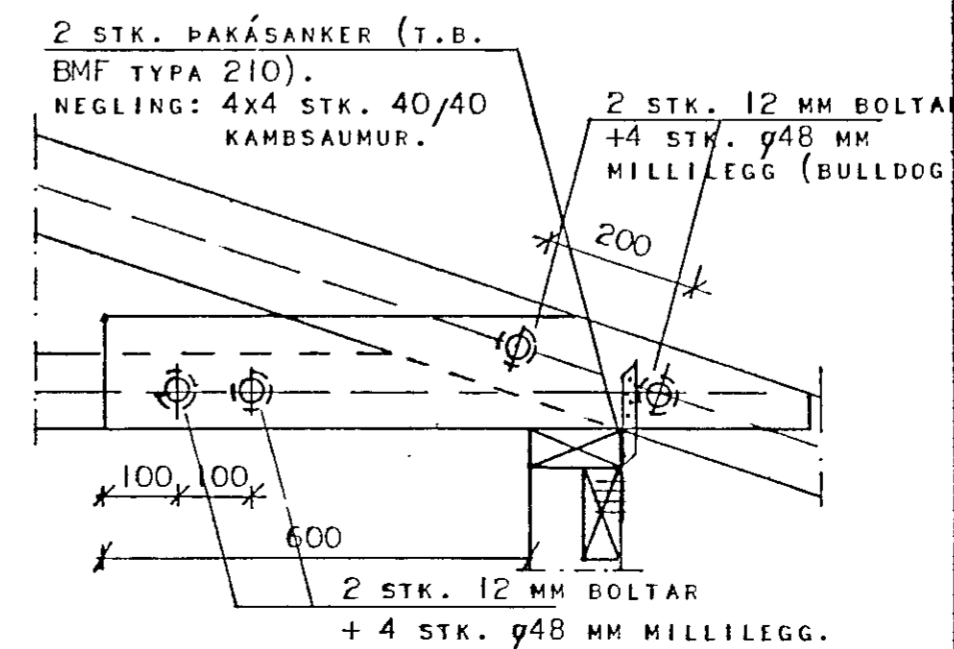

HÚSNÆDISSTOFNUN RÍKISINS
LAUGAVEGI 77, REYKJAVÍK
SÍMI 28500

VERK NR. **A.32.03** TEIKN. NR. **2.204**

KVISTABERG I, HAFNARFIRÐI.

BÍLSKÚR: TRÉVIRKI: ÚTVEGGIR, SPERRA.

HANNAÐ	GG	STADFERT	
REIKNAD	GG	YFIRFARID	
TEIKNAD	GG		
KVARDI	1:50, 1:20, 1:10		

Andri G. G.
Gæðingur