

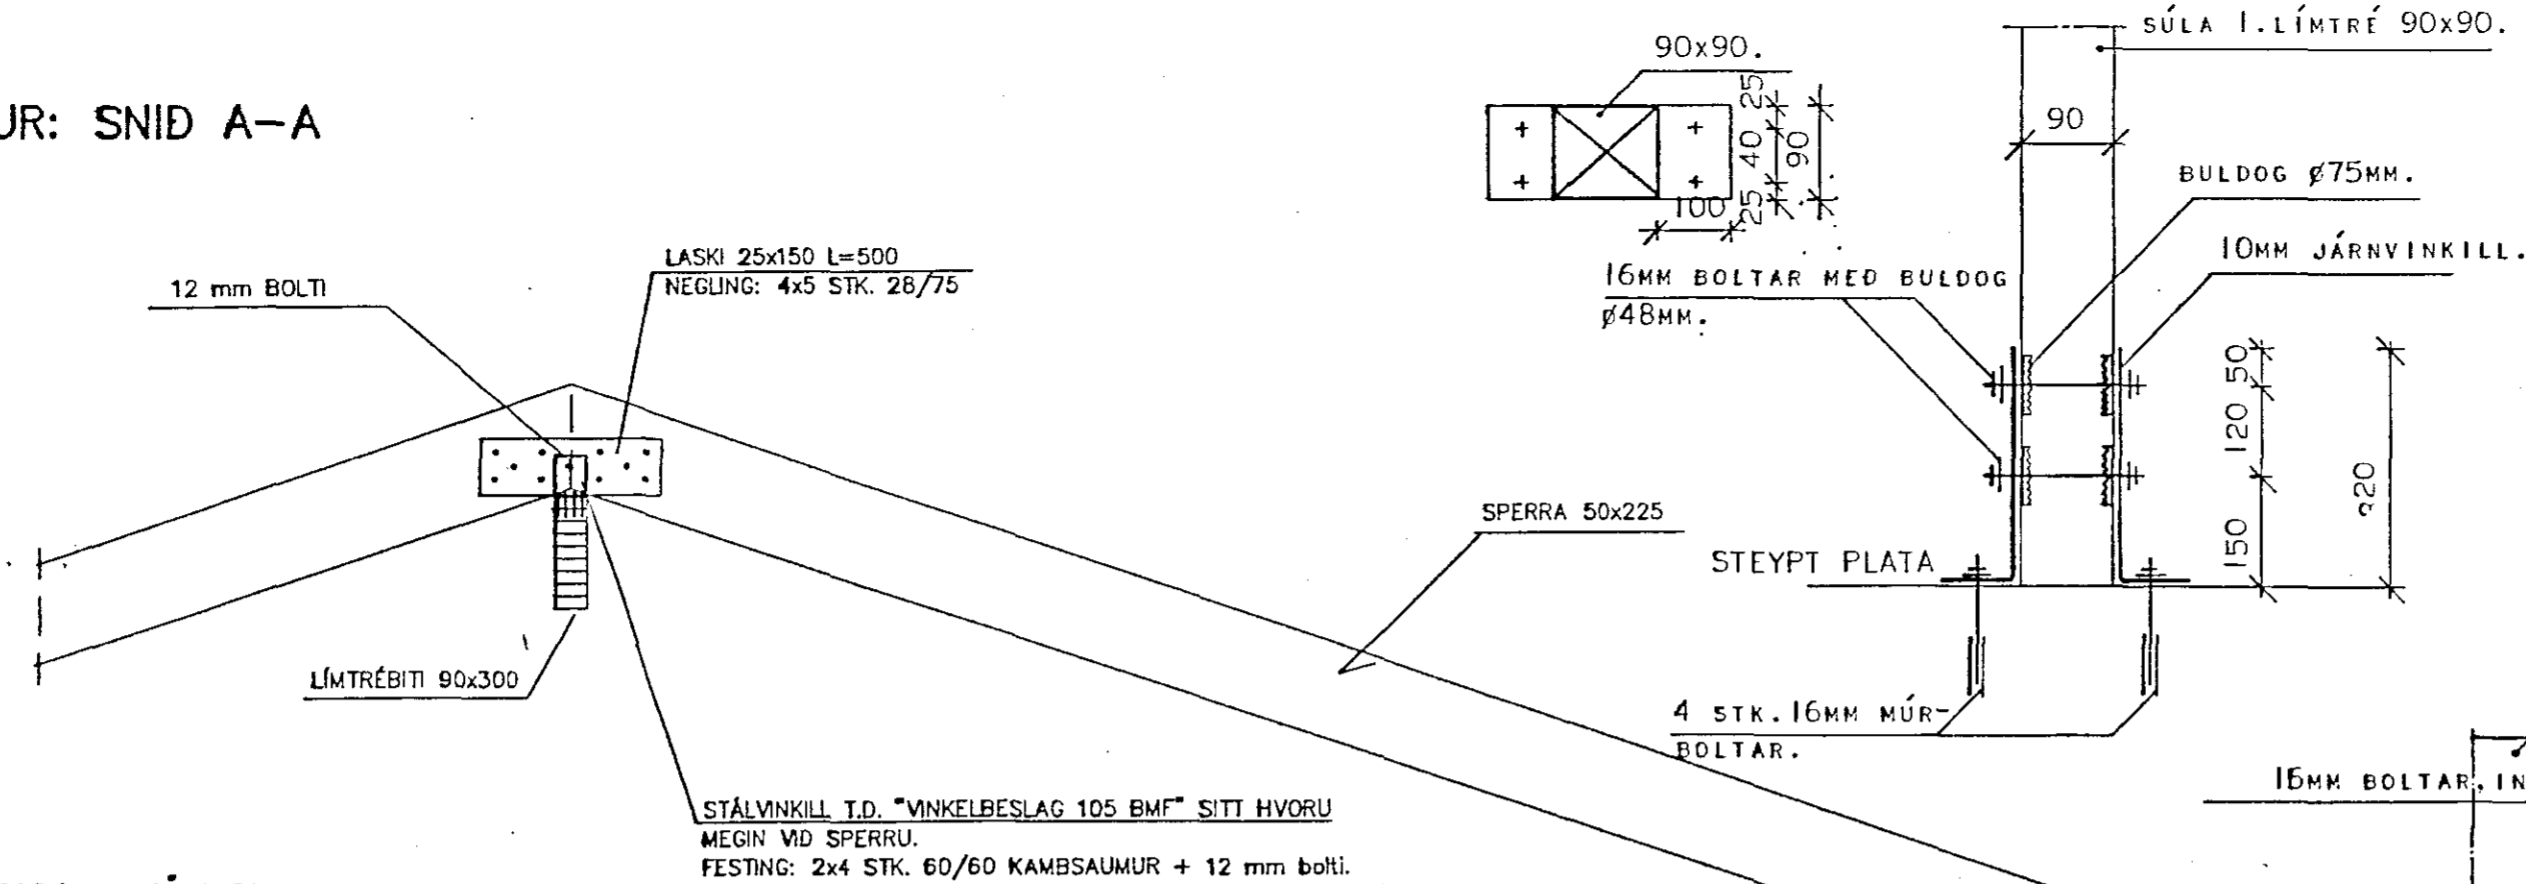



BITASPERRUR: SNID A-A

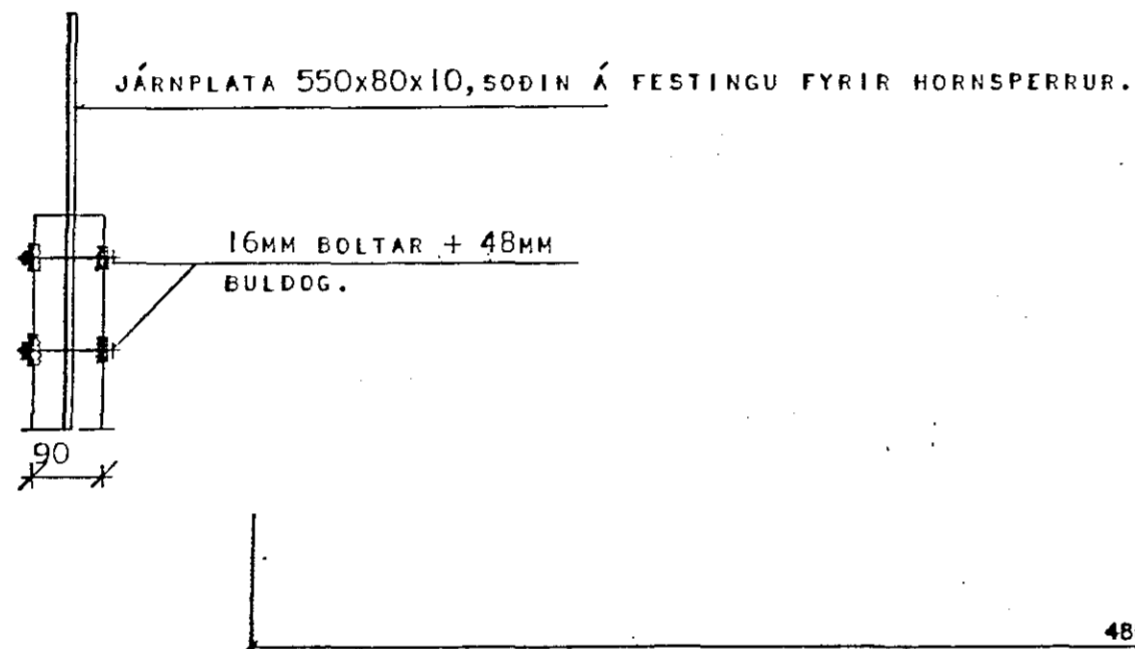


FESTING SPERRA VÍÐ SÚLU S1.

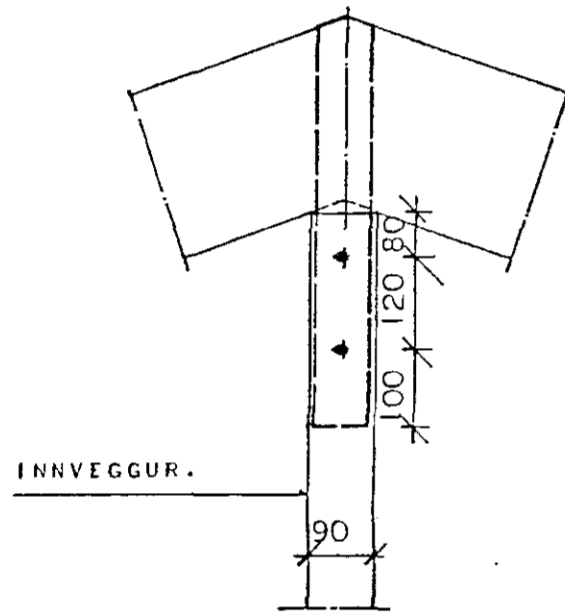


FESTING LÍMTRÉBITA VÍÐ REYKHÁF.

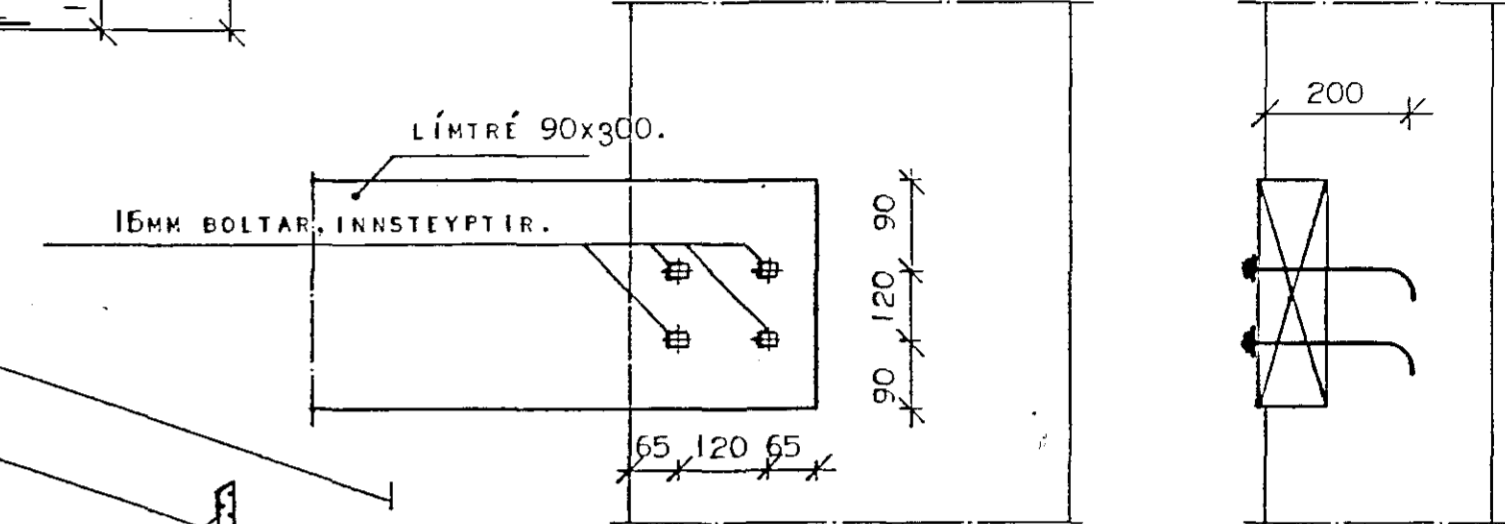


FESTING LÍMTRÉBITA VÍÐ INNVEGG.

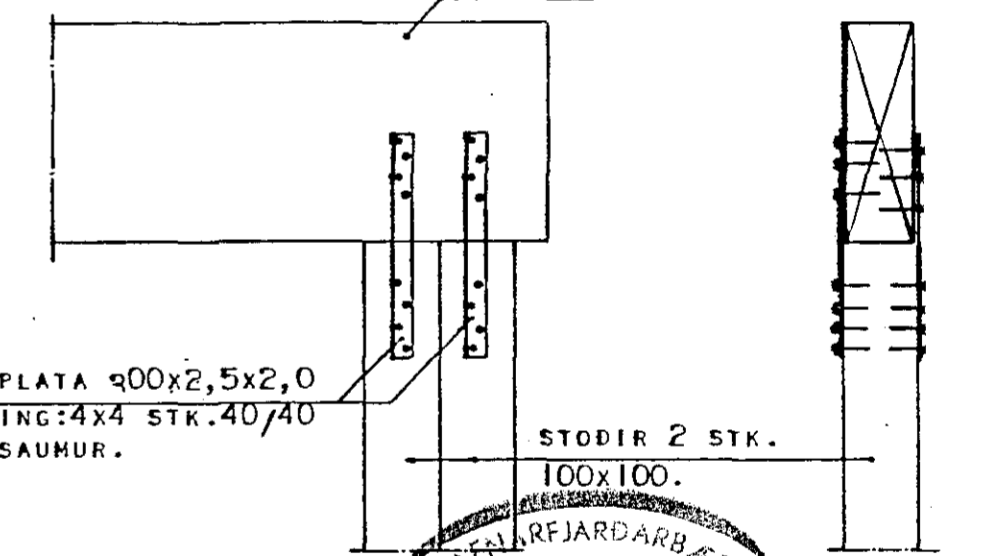


LÍMTRÉBITI 90x200.

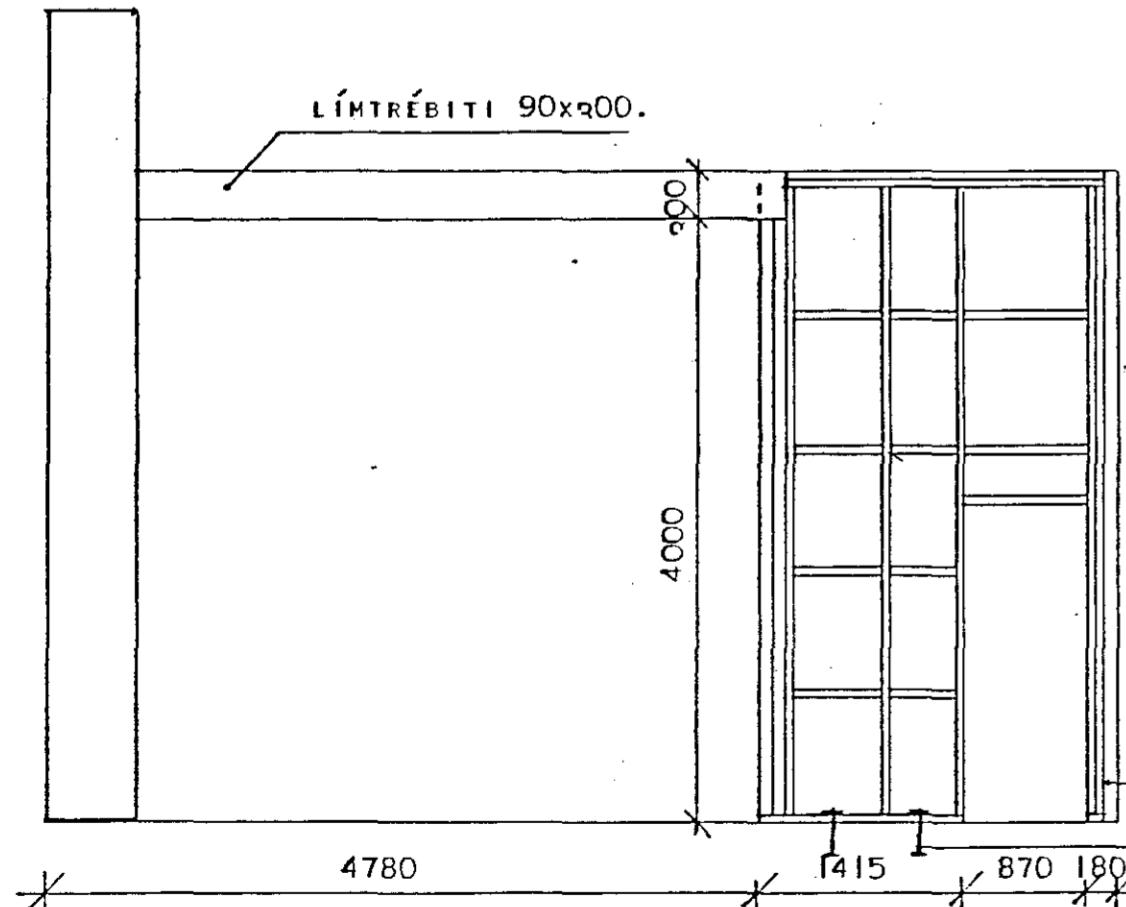




FESTING HORNSPERRA (LÍMTRÉBITI 90x400) VÍÐ REYKHÁF.

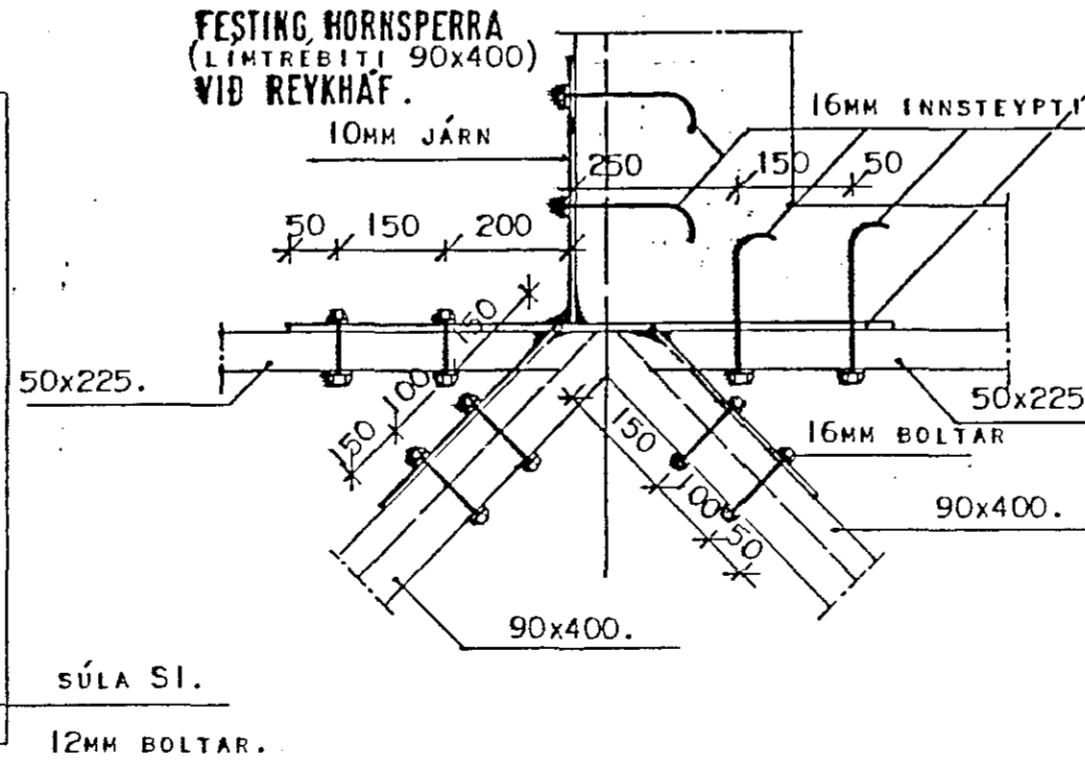

FESTING HORNSPERRU (LÍMTRÉBITI 90x400) VÍÐ SÚLU S1.

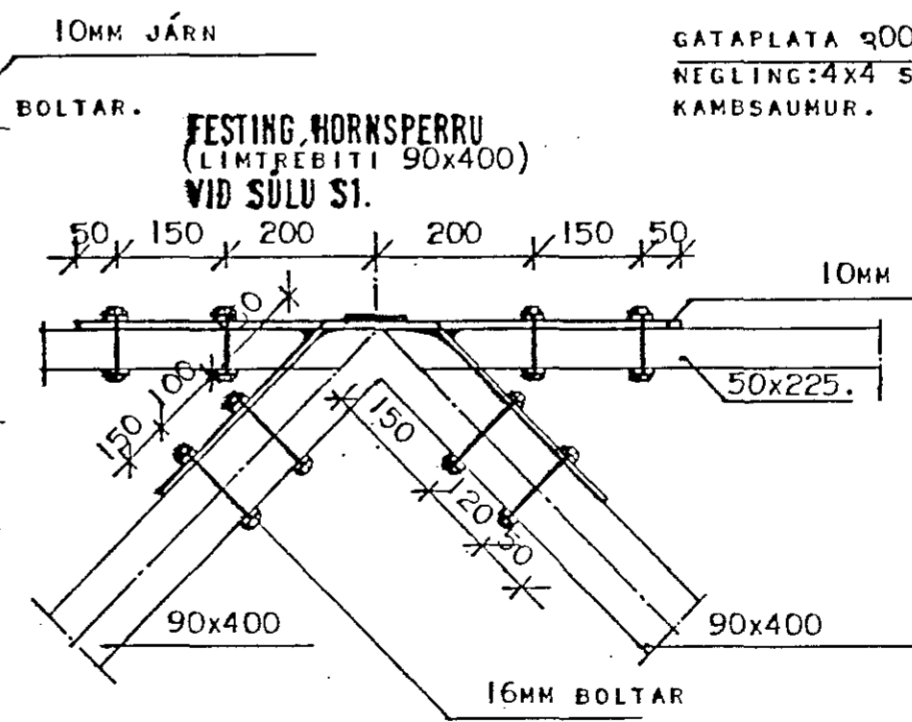

GATAPLATA 900x2,5x2,0 NEGLING: 4x4 STK. 40/40 KAMBSAUMUR.

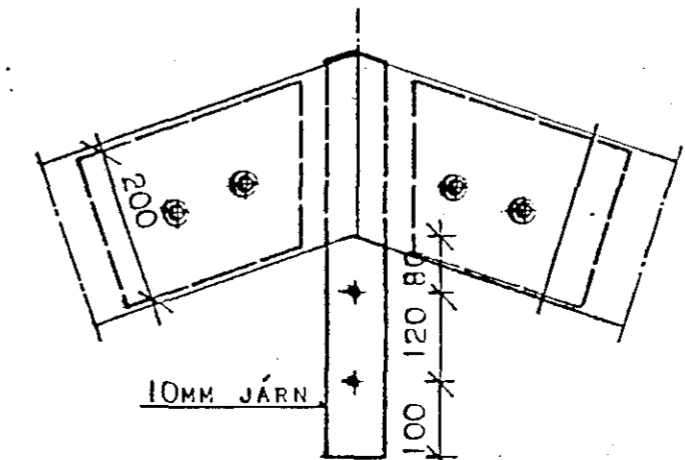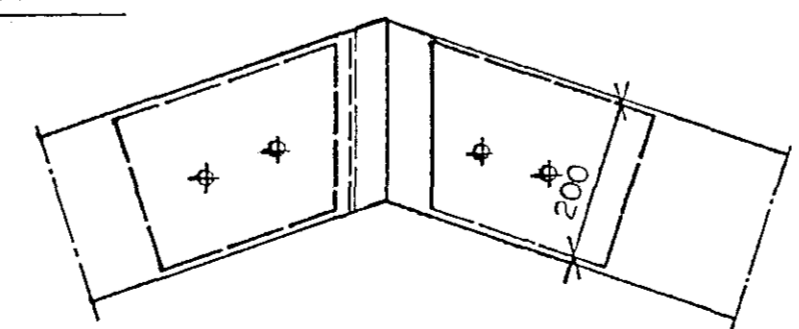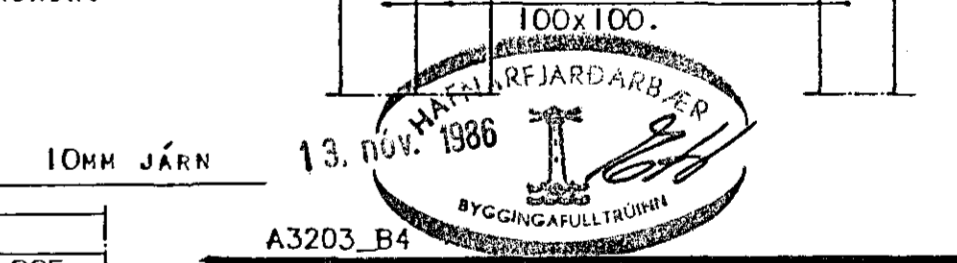

A3203\_B4

**HÚSNÆÐISSTOFNUN RÍKISINS** LAUGAVEGI 77, REYKJAVÍK SIMI 28500

VERK NR. **A.32.03** TEIKN. NR. **2203**

KVISTABERG 1, HAFNAFIRÐI.

BITASPERRUR, INNVEGGUR

HANNAÐ	GG	STAÐFERT	GG
REIKNAD		YFIRFARID	
TEIKNAD	GG/hp		
KVARDI	1:20, 1:50		

*Andri G. Gíslason*  
*Andri Gíslason*