


SNID 9-9 1:10

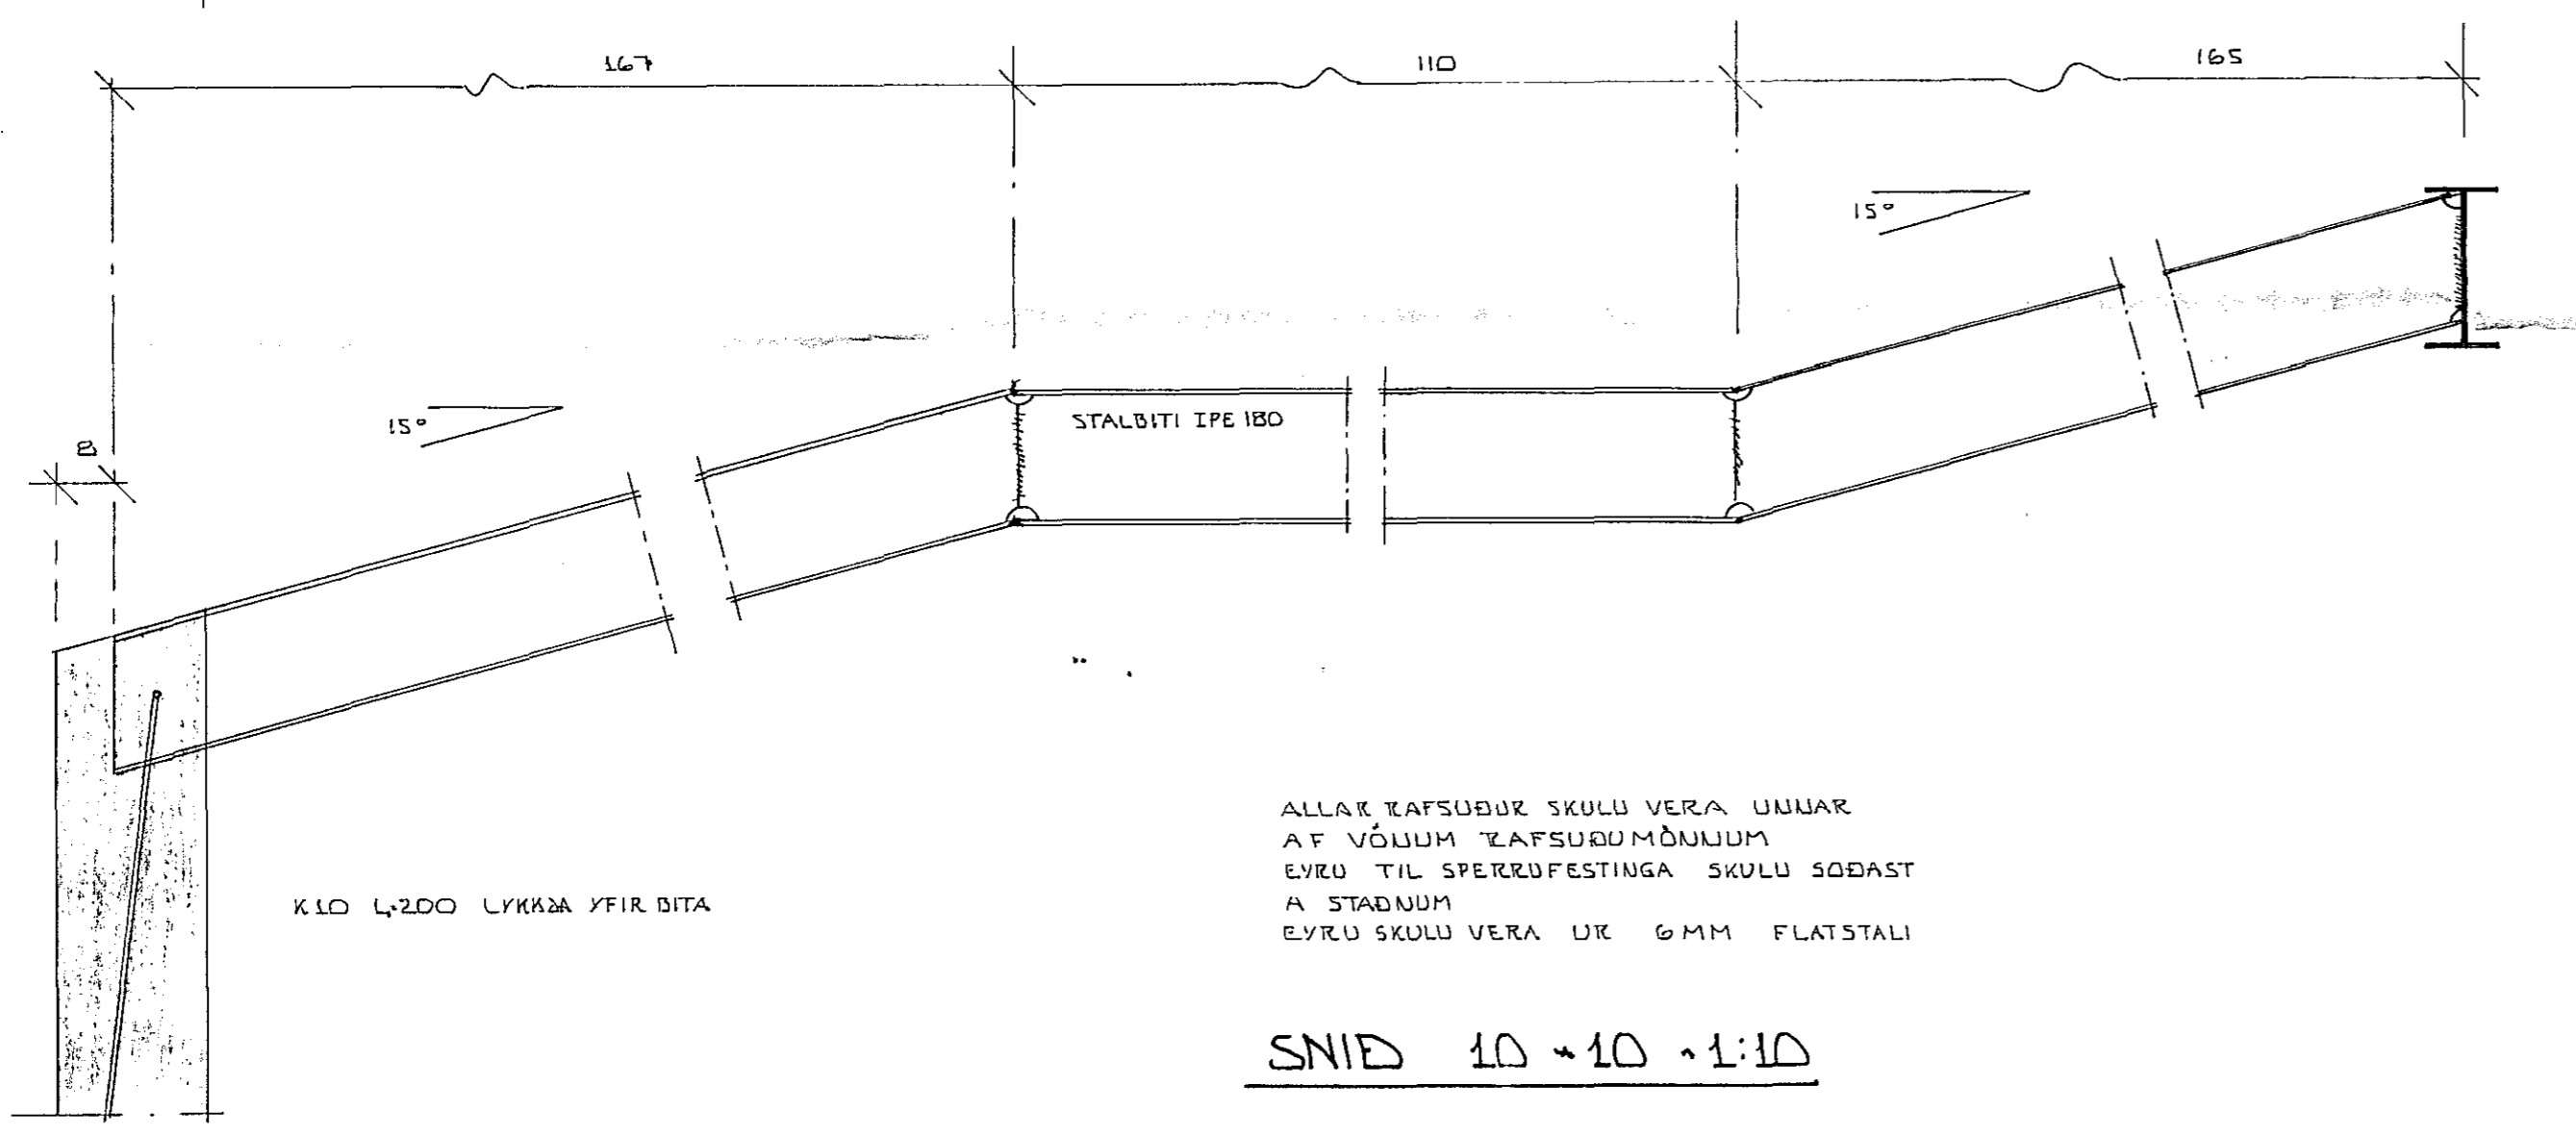

SNID 10-10 1:10

ALLAR TAFSUDUR SKULU VERA UNNAR AF VÖLUM TAFSUDUMÓJULUM EYRU TIL SPERRUFESTINGA SKULU SOÐAST A STADNUM EYRU SKULU VERA UX 6MM FLATSTALI

SKÝRINGAR  
 SNID MERKT 9 OG 10  
 SJÁ GRUNNMÝND ÞAKVIKKIS  
 ISL. NR. 1-04



DR. NR.	DAGS	EDLI BREVTINGAR	SIGN.
KVISTADBERG 21 HAFNARFIRÐI			DAGS. NOVEMBER 1985
STÁLBITAR			HANNAÐ SIGURÐUR
			TEIKNAD SIGURÐUR
			VERK NR. 8517
MELIKV. 1:10			BLAD NR.
SIGURÐUR ÞORLEIFSSON TEKNIFRÆÐINGUR F.T.F.I.			1-05
STRANDGÖTU 11 HAFNARFIRÐI SÍMI 54751			