
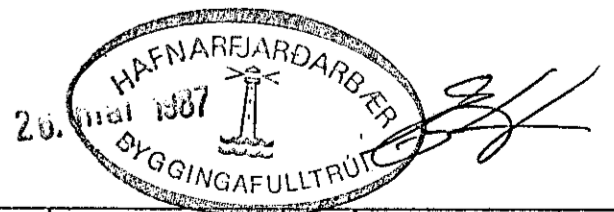
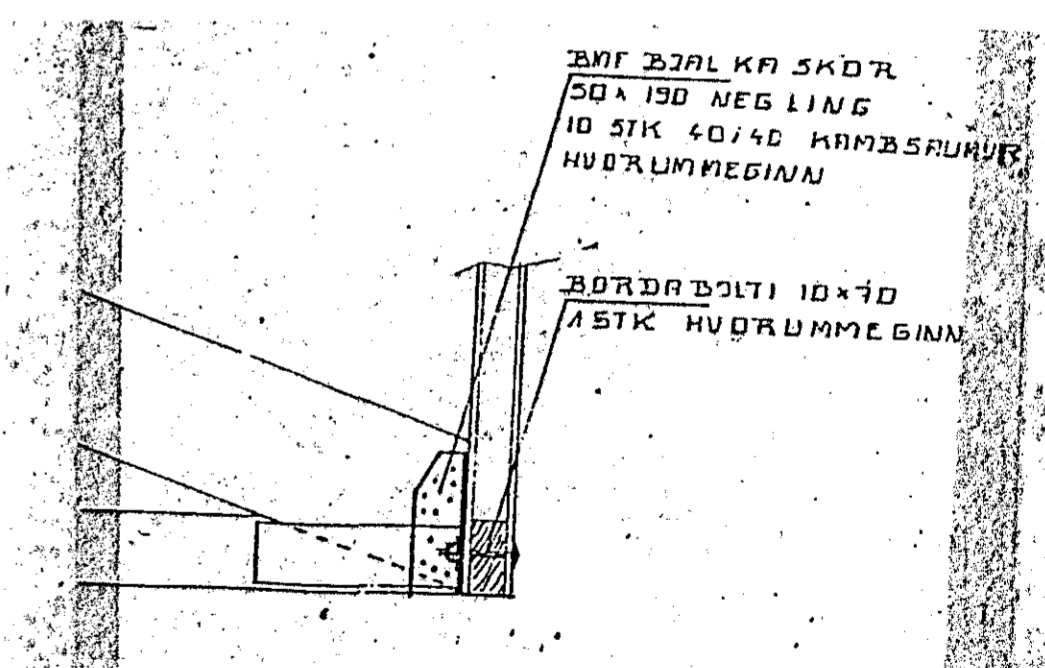
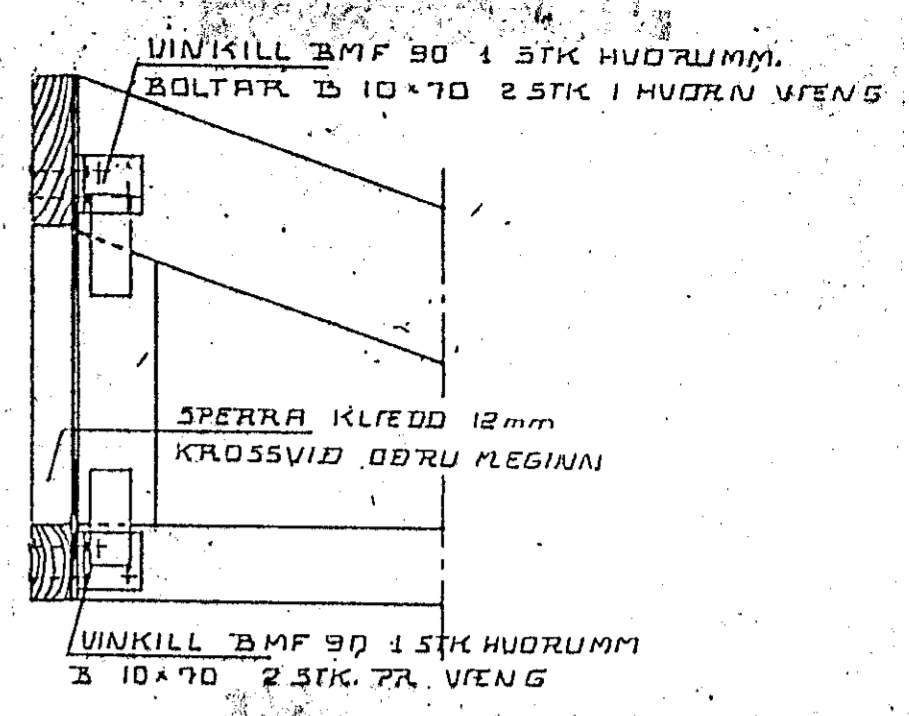


① 50x100 OFANA SPERRUFÖT NEGLING 4 STK. 4" GALV. I HVERJA SPERRU

SKYRINGAR:
 ÞAK SE KLÆTT MED 25/150 NEGLT I HVERJA SPERRU MED 3-3" GALV. NEMA GAFLSPERRUR SEM NEGLIST MED 4-3" GALV. OFAN Á TIMBURKLÆDN. KOMI ASFALTPAPPI OG BÄRUGJÄRN EDA BÄRUSTÄL. NEGLA SKAL ÞAKJÄRN MED SNONUM ÞAKSAUM EDA KAMBSAUM. ÞAKJÄRN SKAL NEGLA Á EFTIRFARANDI HATT. NEDSTA NAGLARÖÐ SE 10 CM OFAN VÍÐ NEDRI BRUN, NEGLT I HVERJA BÄRU. NÆSTU TVÆR RÄÐIR SEU MEÐ 45 CM MILLIBILI NEGLT I AÐRA HVERJA BÄRU, ÖR DVÍ SE MEST 80 CM MILLI NAGLARADA NEGLT I AÐRA HVERJA BÄRU. I ÞLÖTUKANT MILLI NAGLARADA SKAL NEGLA 1 NAGLA.

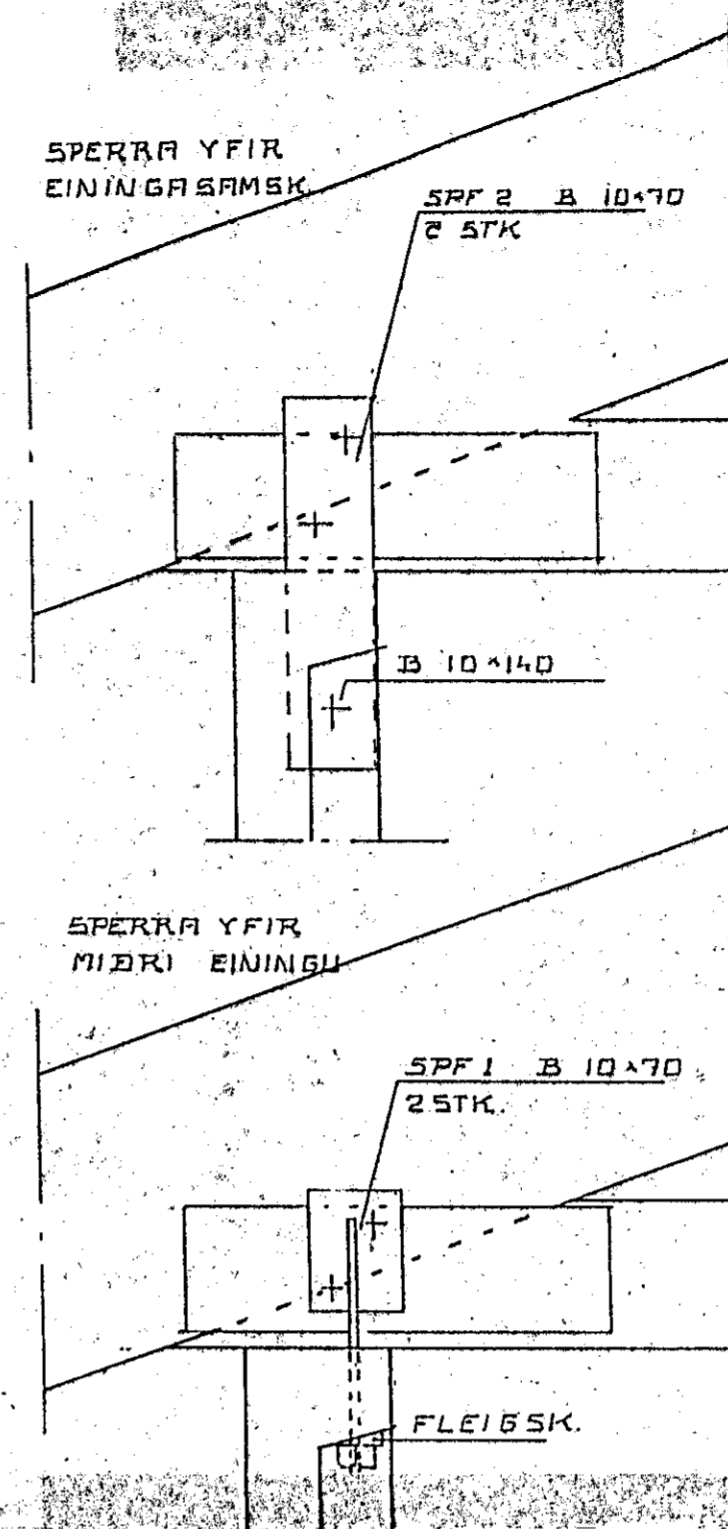

KVISTABERG 5, HAFNARFIRÐI.	R	DP
	T	PI
DAGS AP 87		
JÓHANNES PÉTURSSON MTFÍ 46221		
SIGURÐUR SIGURÐSSON 45144		
REISNING		