

255


210

210

265

**SNID A-A**


MÁL 1:20

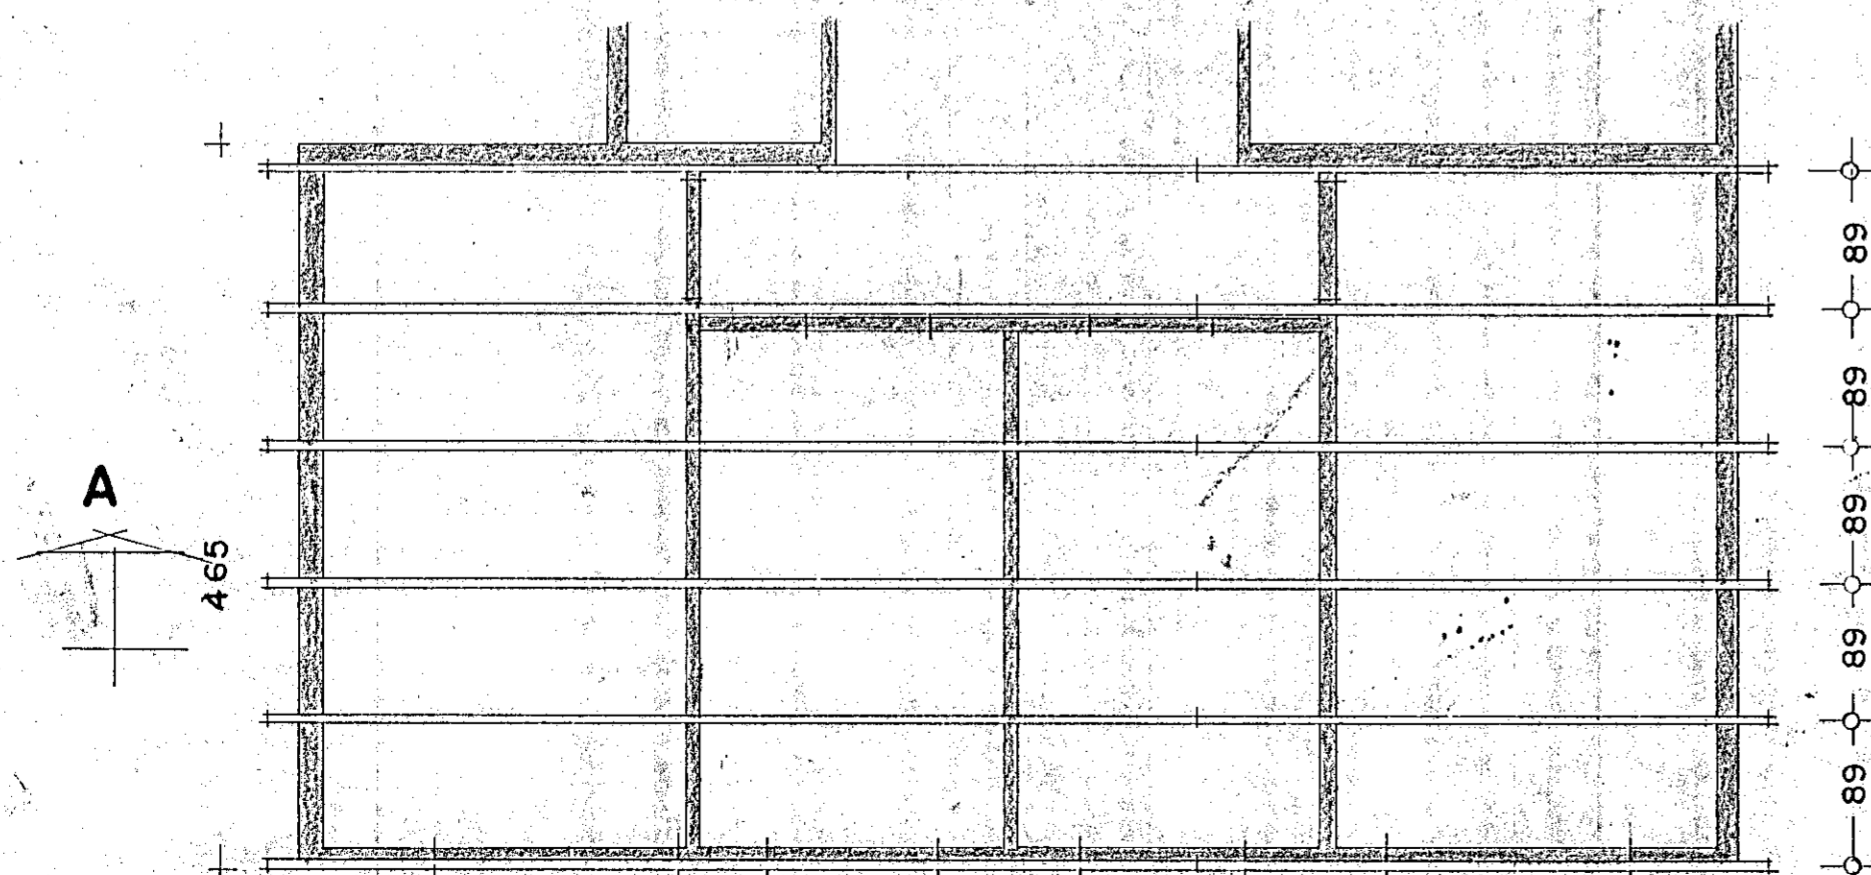

**SPERRUPLAN**

MÁL 1:50

950

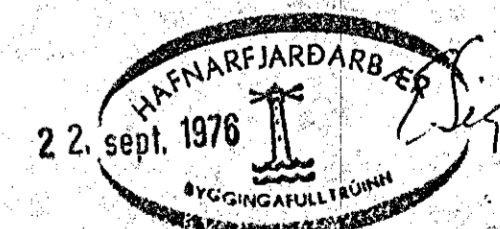

**KROSSEYRARVEGUR 7**

M 1:50 1:20

9.9 '76

*Handwritten signature*

B.F.I