




SNID 1.03; 1:20

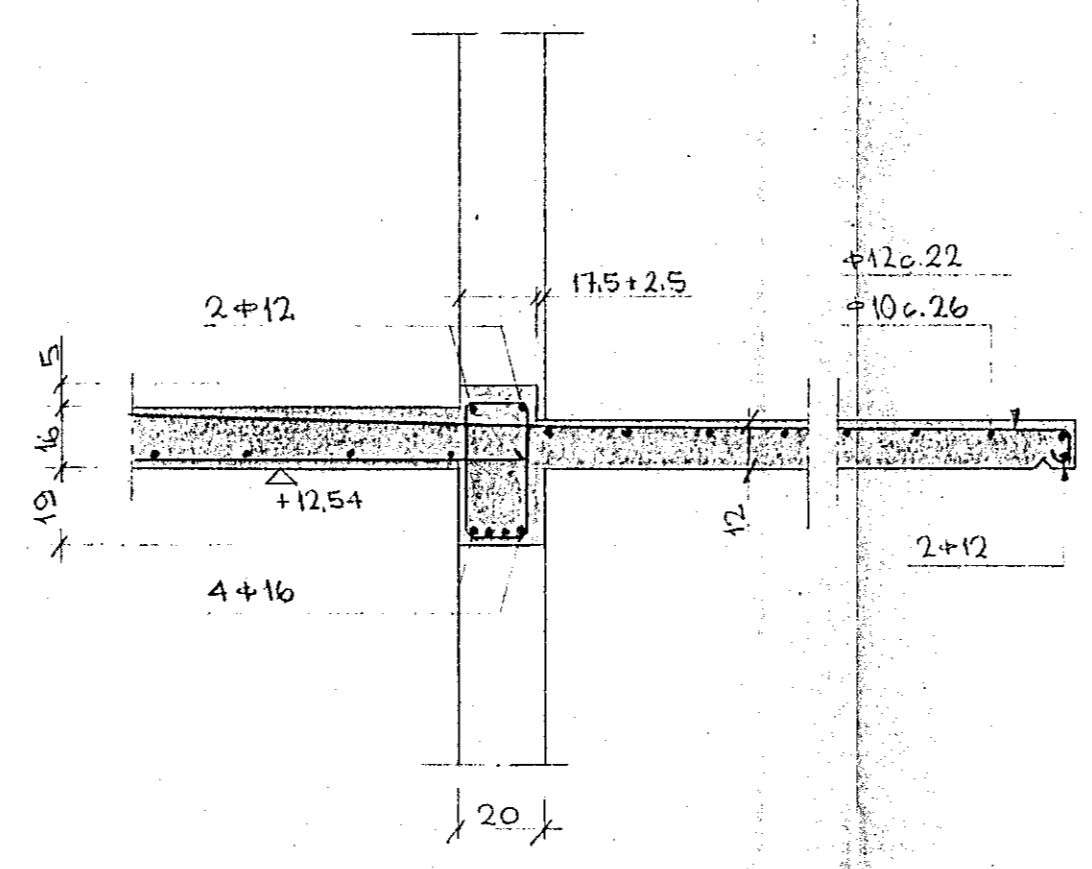


SNID 2.03; 1:20

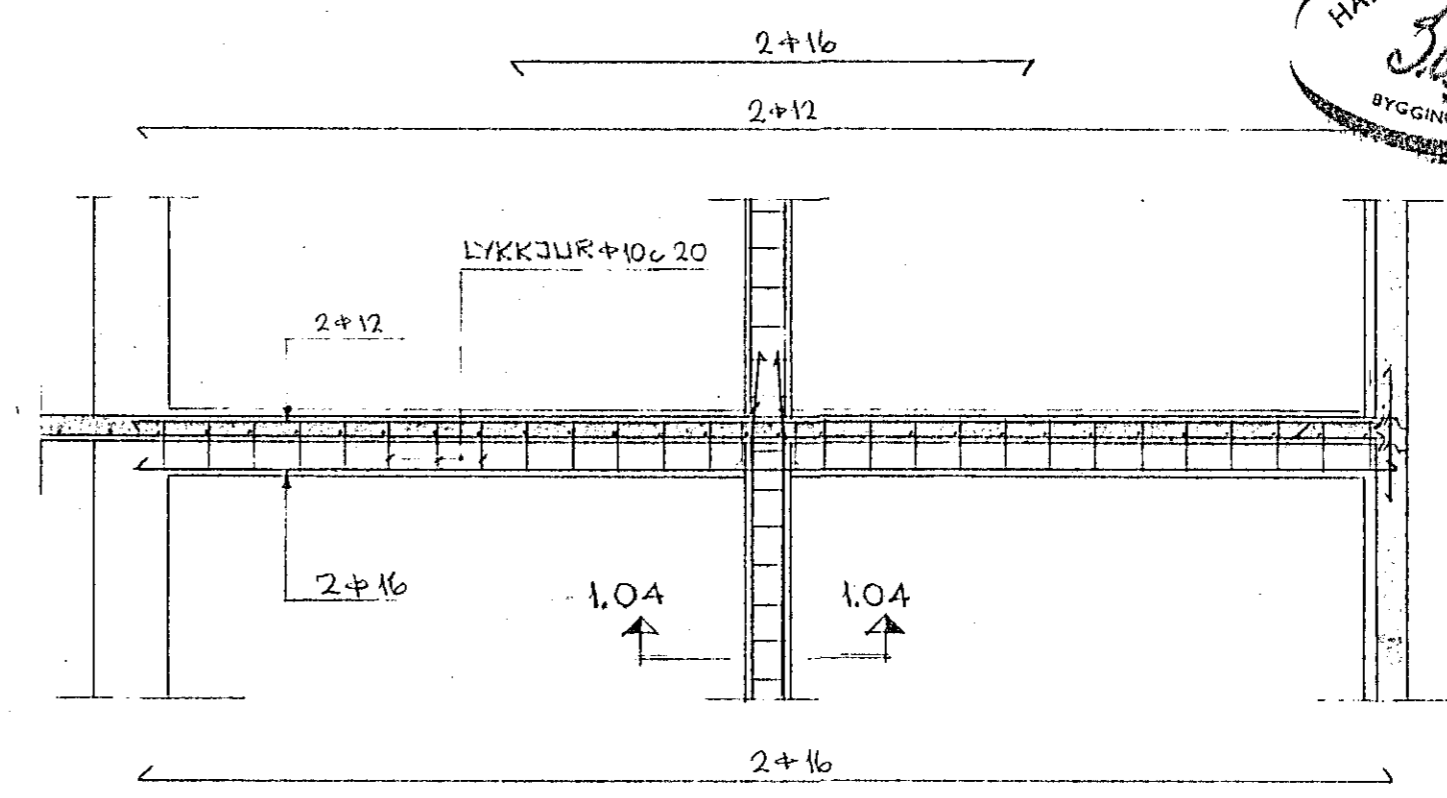


BITI B1; 1:50
SJA SNID 1.03

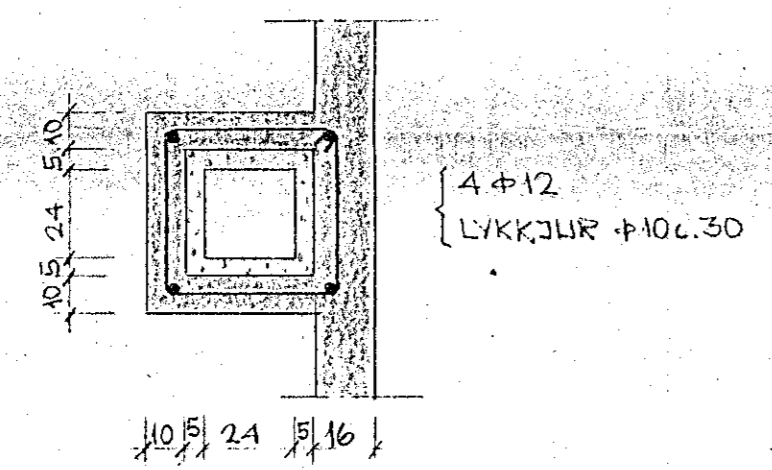

SERTEIKNING AF
REYKHAF; 1:20

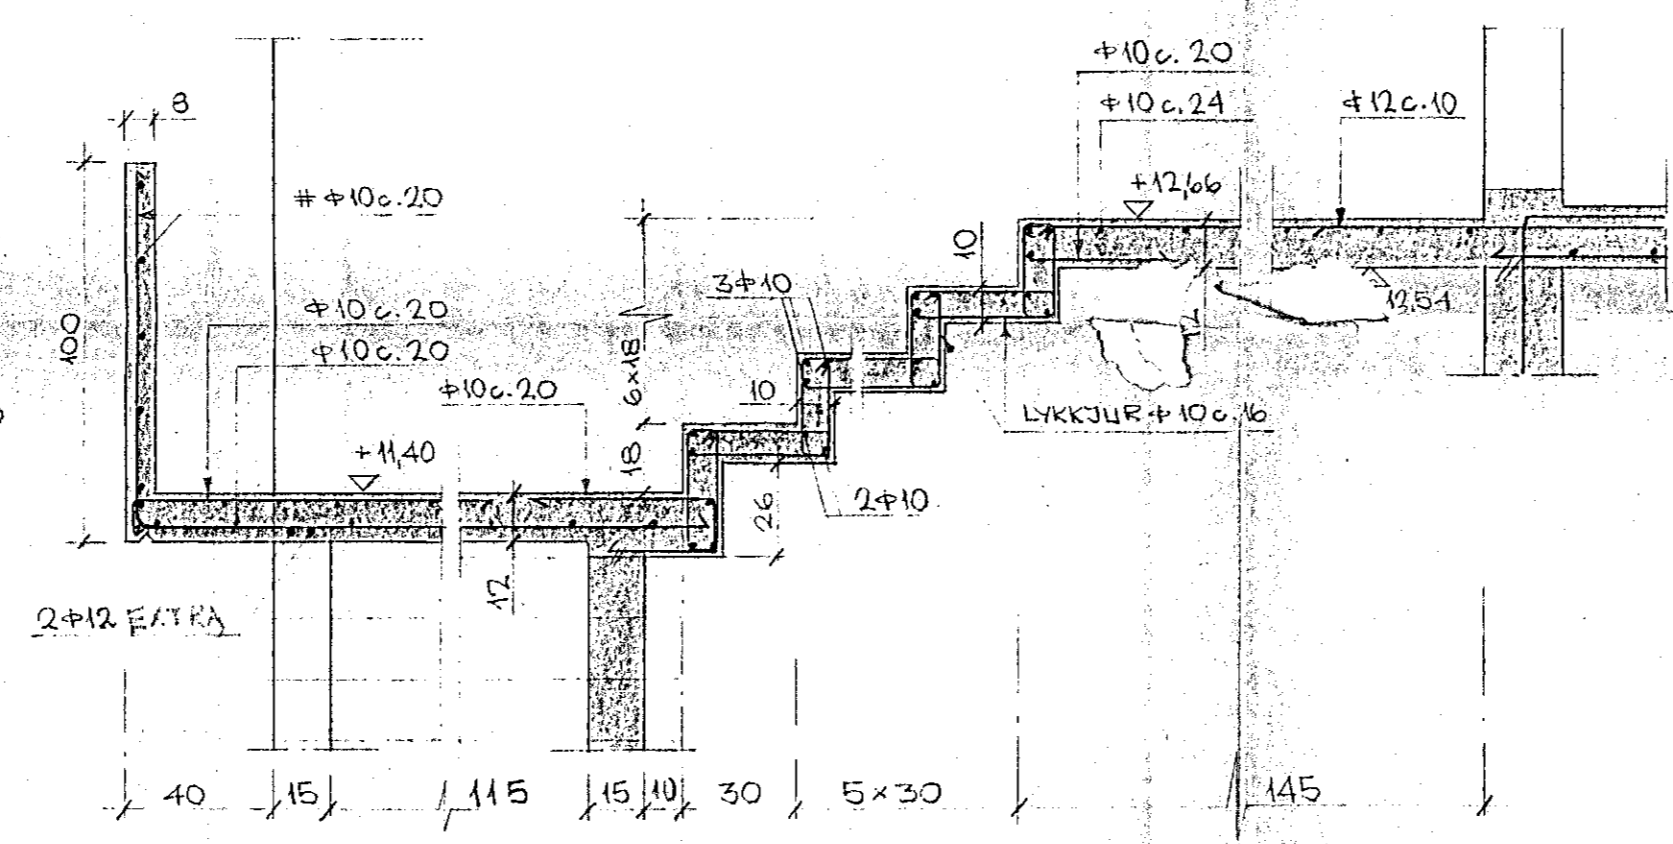


SNID 3.03; 1:20

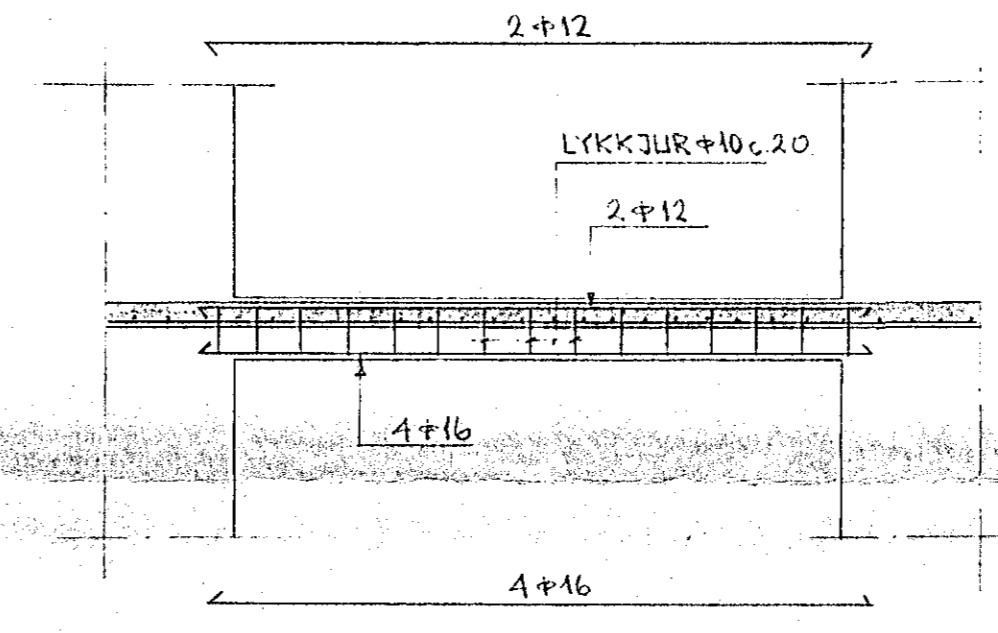


SNID 1.04; 1:20


BITI B2; 1:50
SJA SNID 2.03

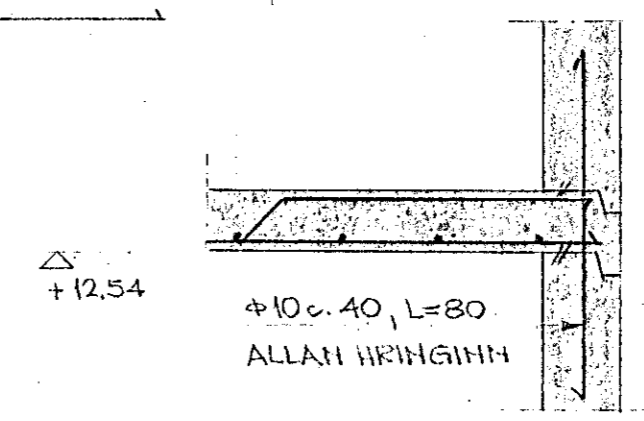


SNID 6.03; 1:20

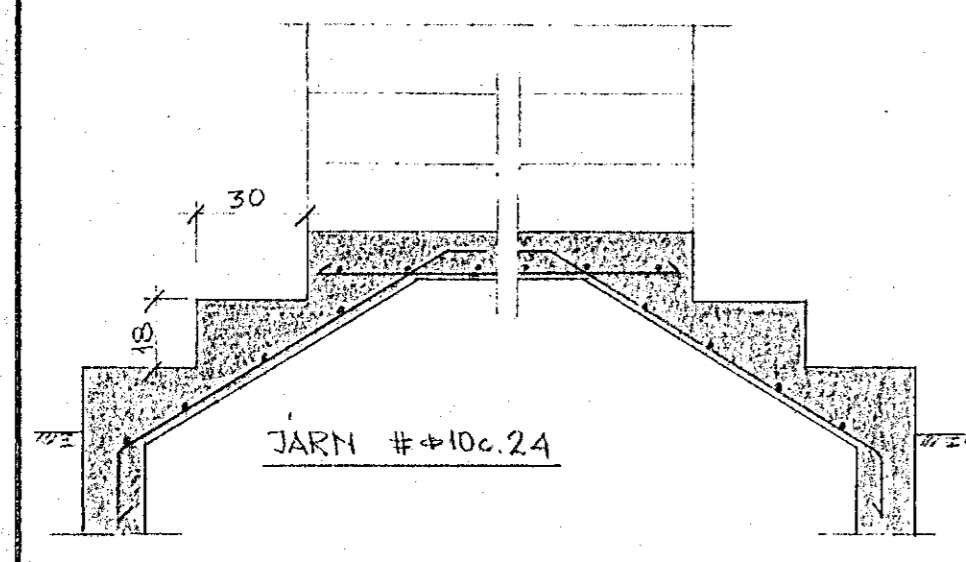

SNID 5.03; 1:20

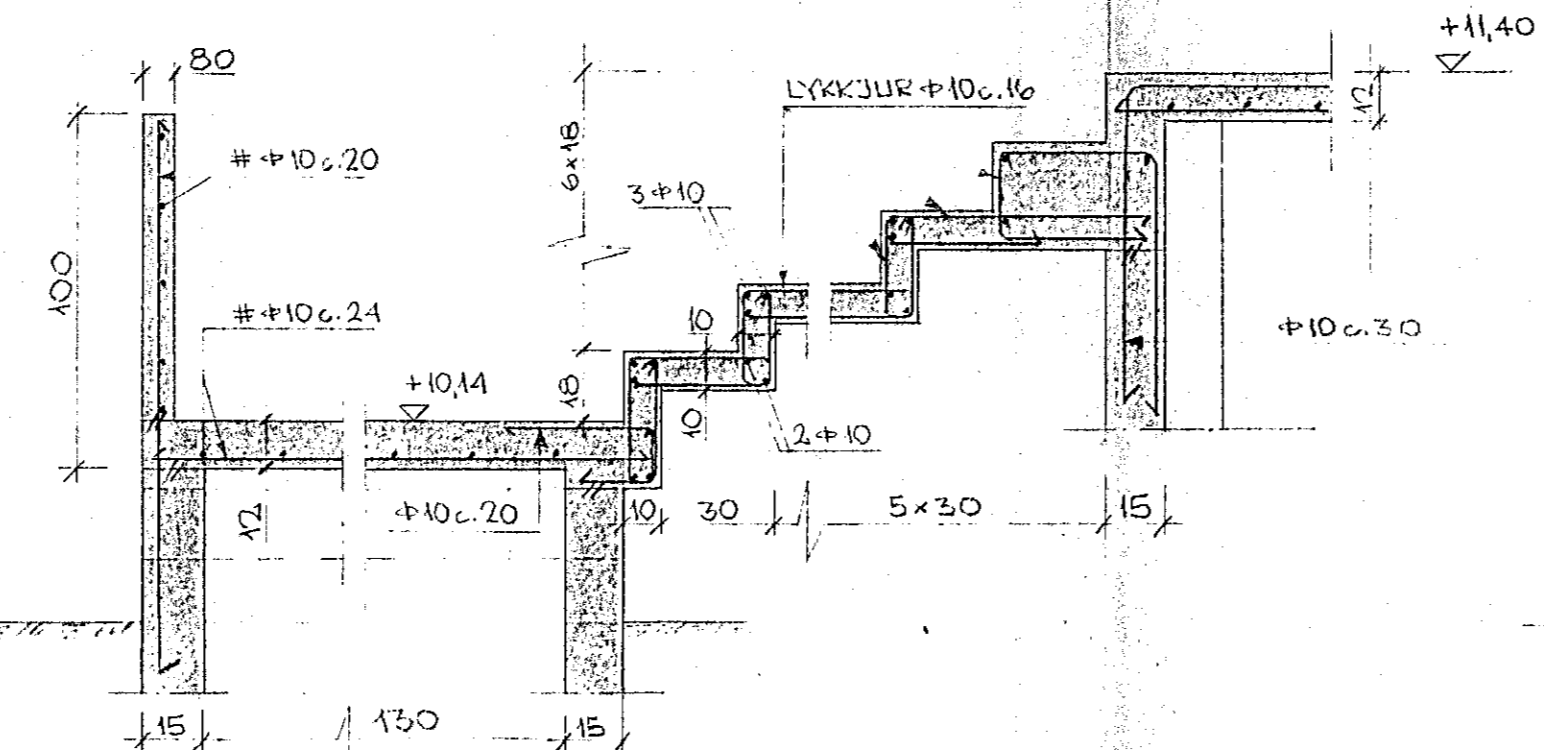

SNID 4.03; 1:20

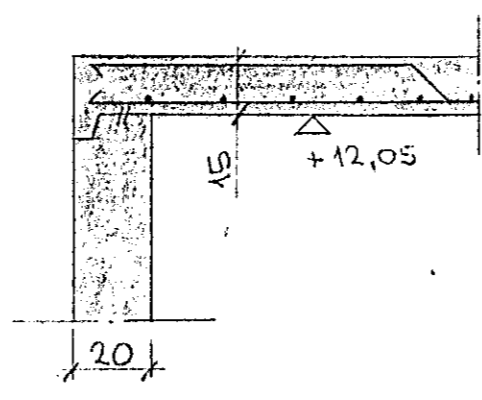

SNID 7.03; 1:20

SKYRINGAR
SJA TEIKNINGU NR. 005.03

TVÍBYLISHUS VÍÐ KYIHOFT NR. 14 HAFNARFIRÐI	SIGURÐUR ODDSSON T.F.I. MAGNI GUDMUNDSSON T.F.I.		
SERTEIKNINGAR	MKV. 1:20, 1:50	REIKN. M.G.	NR.005.04
	DAGS. 13.5.16	TEIKN. M.G.	