


KVÍHOLT 14


Samykkt á fundi bygginga-
nefndar p. 9.13. 1966

BYGGINGAFULLTRÚINN
I HAFNARFIRÐI


Egundur & Skilm.

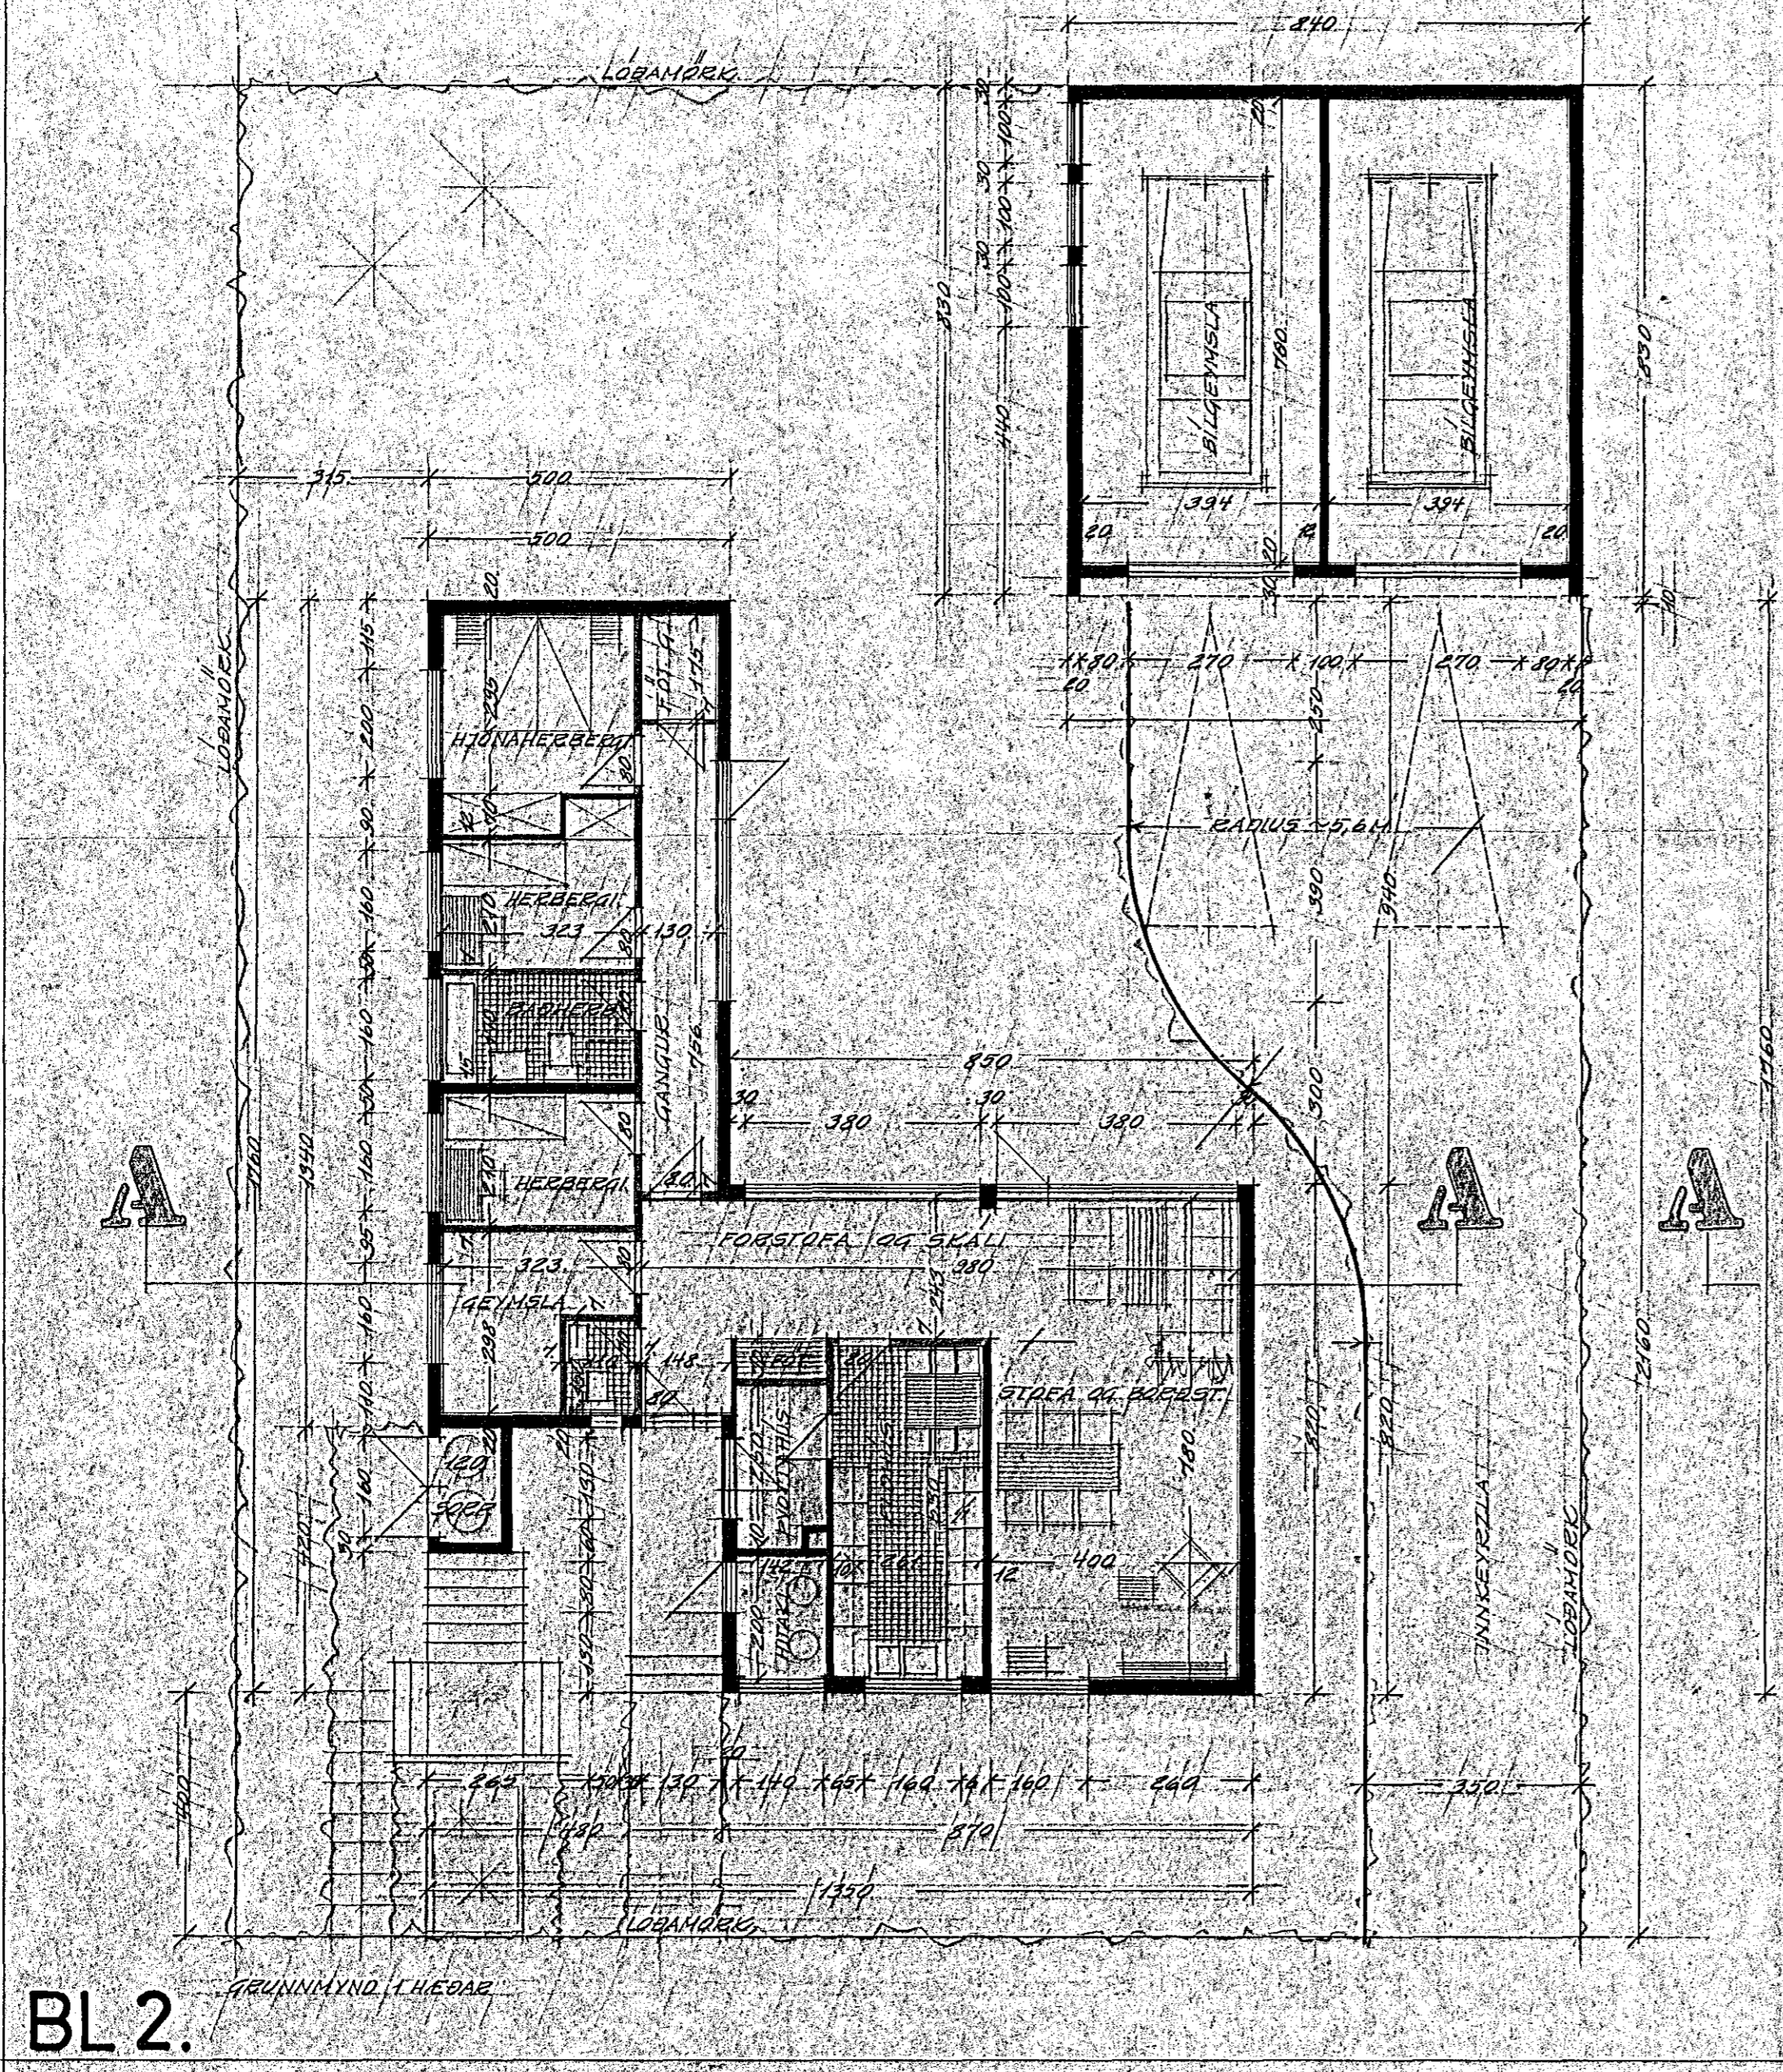

BL 2. *GEUNNHYNDI 1. HEDAR*

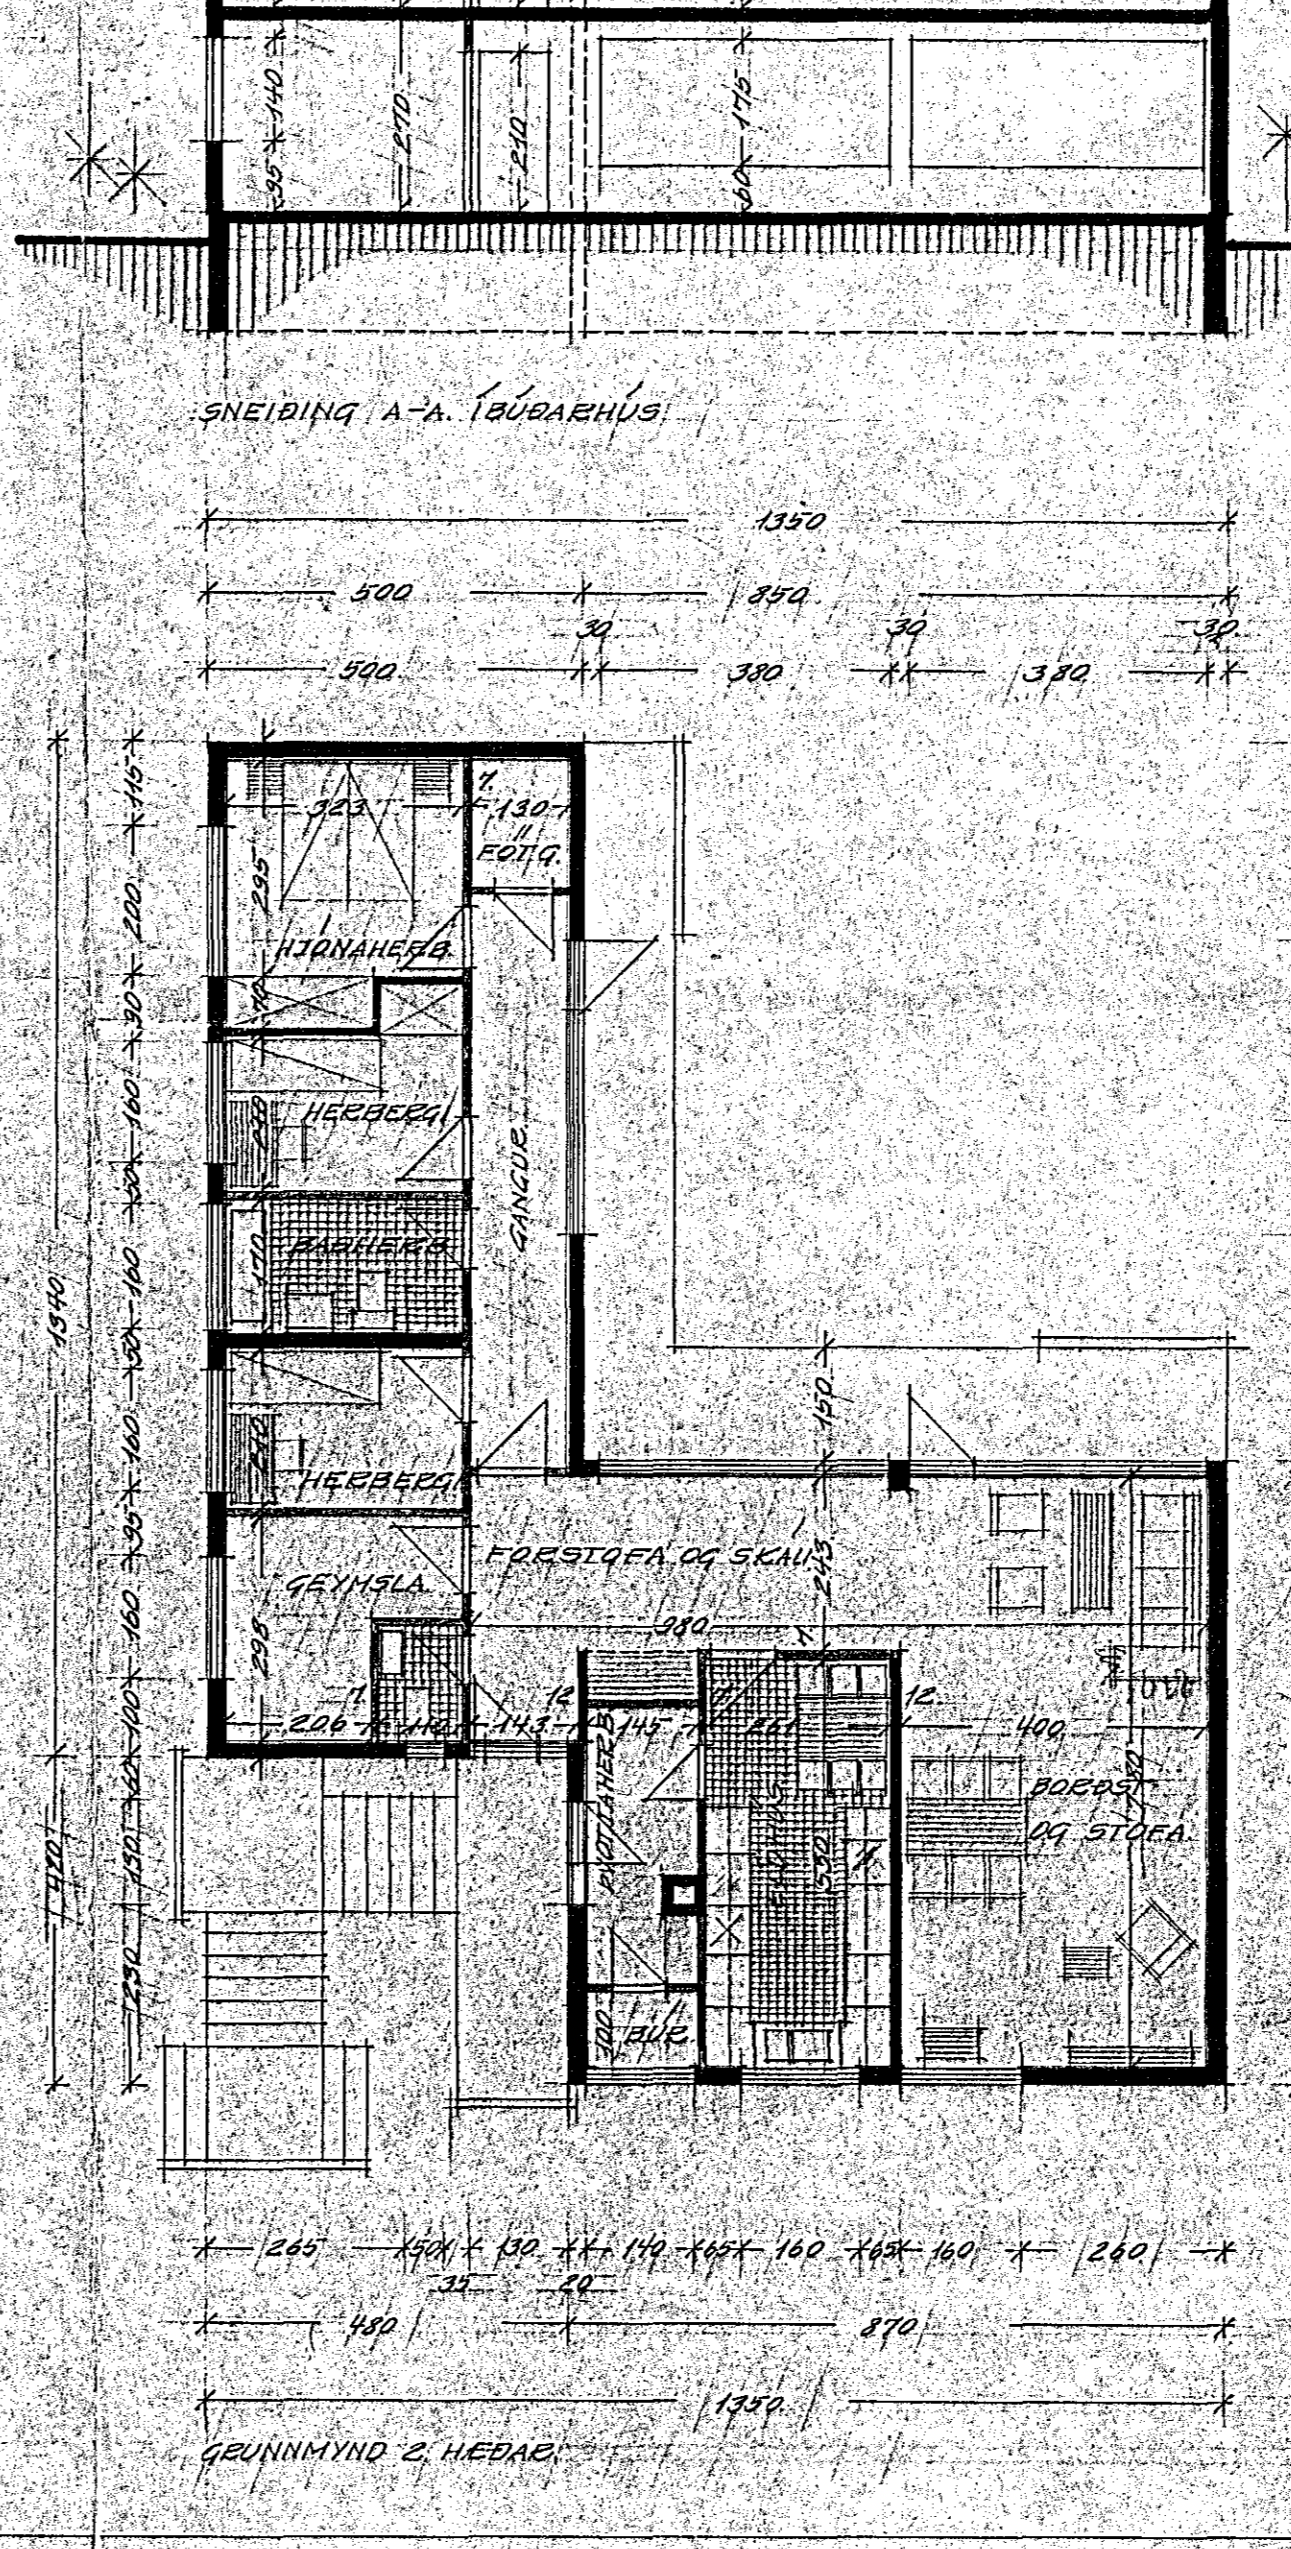

GEUNNHYNDI 2. HEDAR

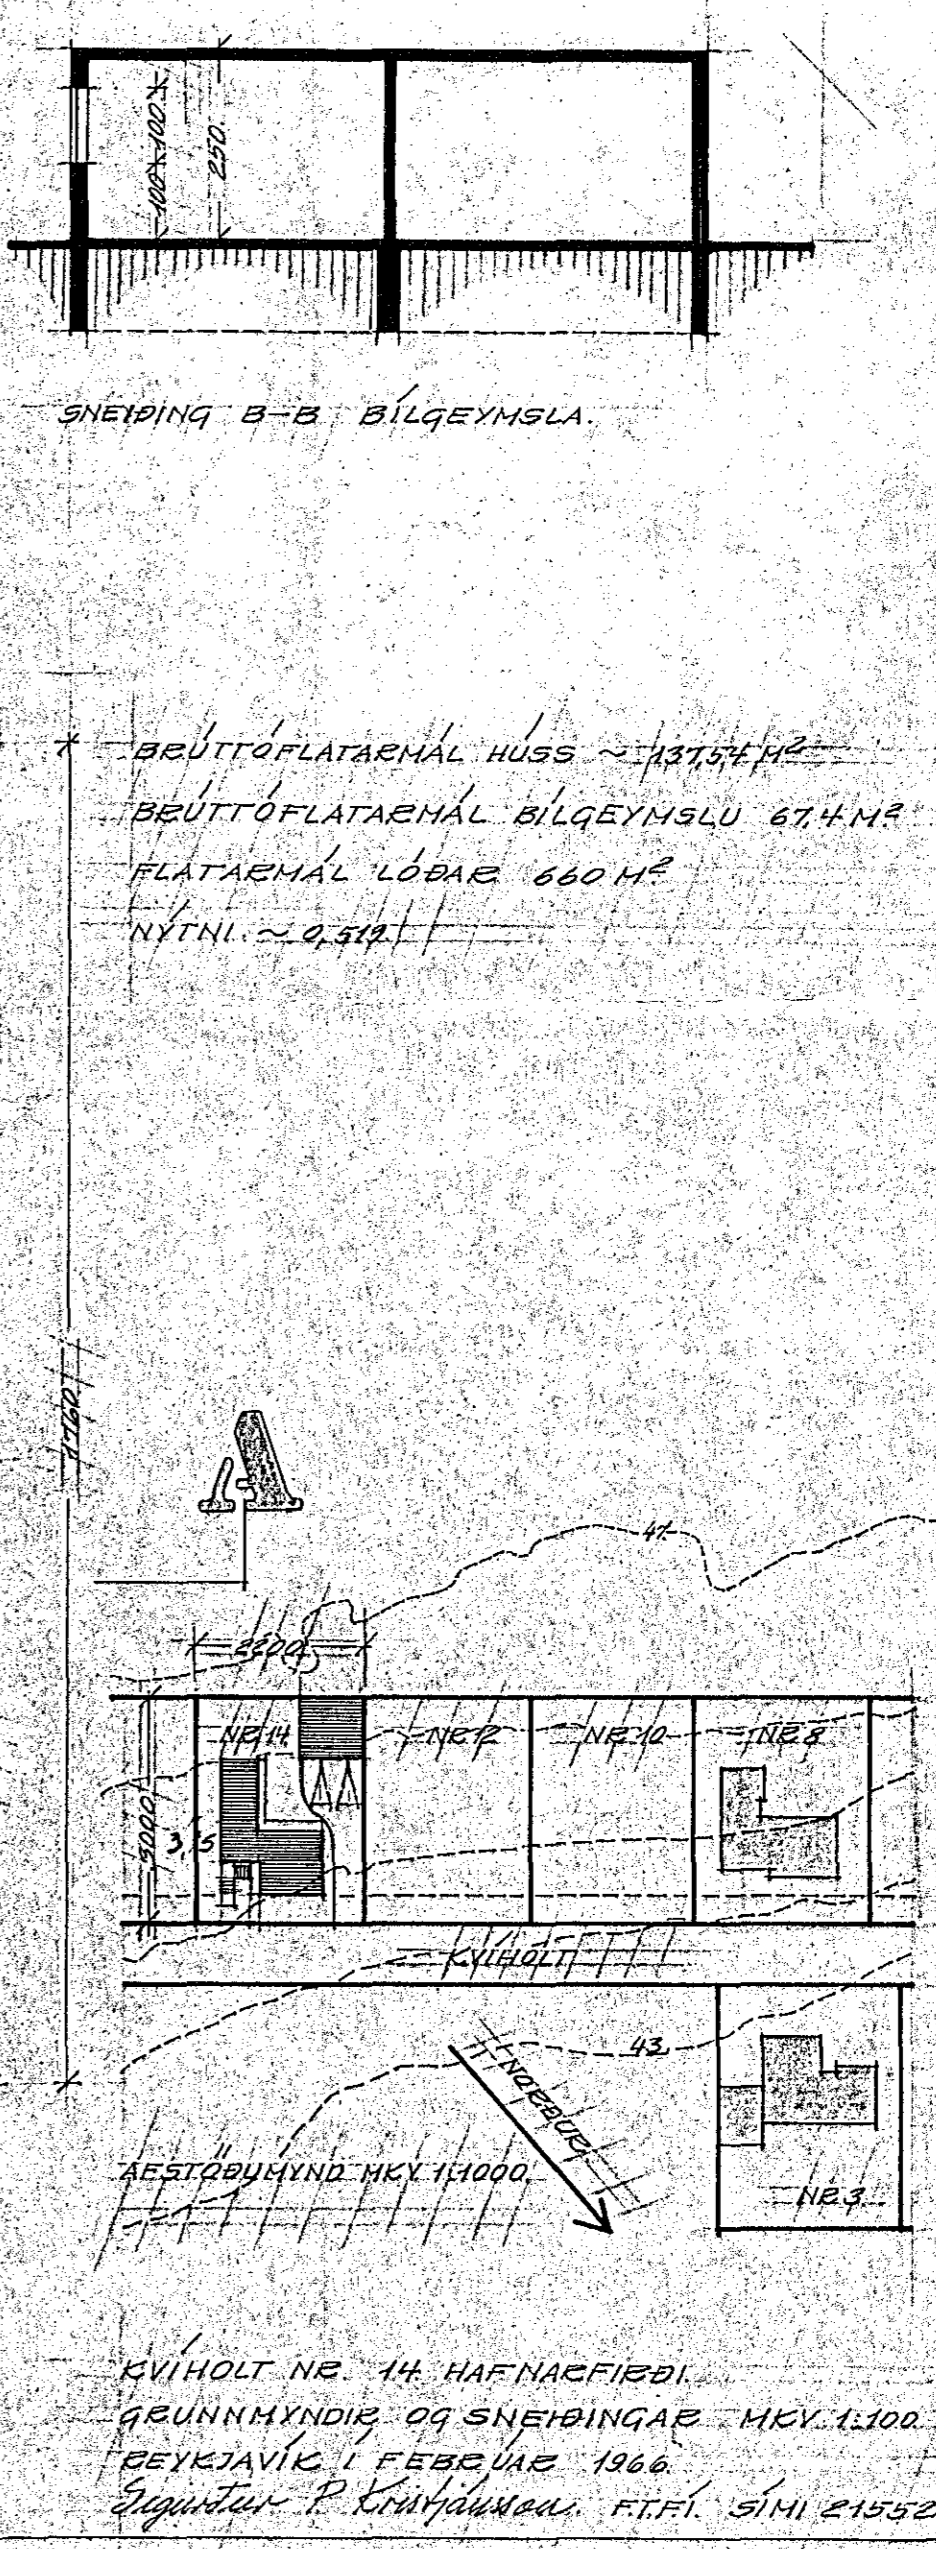

KVÍHOLT NR. 14 HAFNARFIRÐI.
GEUNNHYNDIS OG SNEIÐINGAR M.K.V. 1:100.
REYKJAVÍK, 1. FEBRÚAR 1966.
Egundur P. Kristjánsson. K.F.H. Sími 21552.