



EINFÖLD GRIND Í YTRI-  
BRUNN LITUEGGJA  
LÆRÉTT K10°20  
LÖBRETIT K10°30

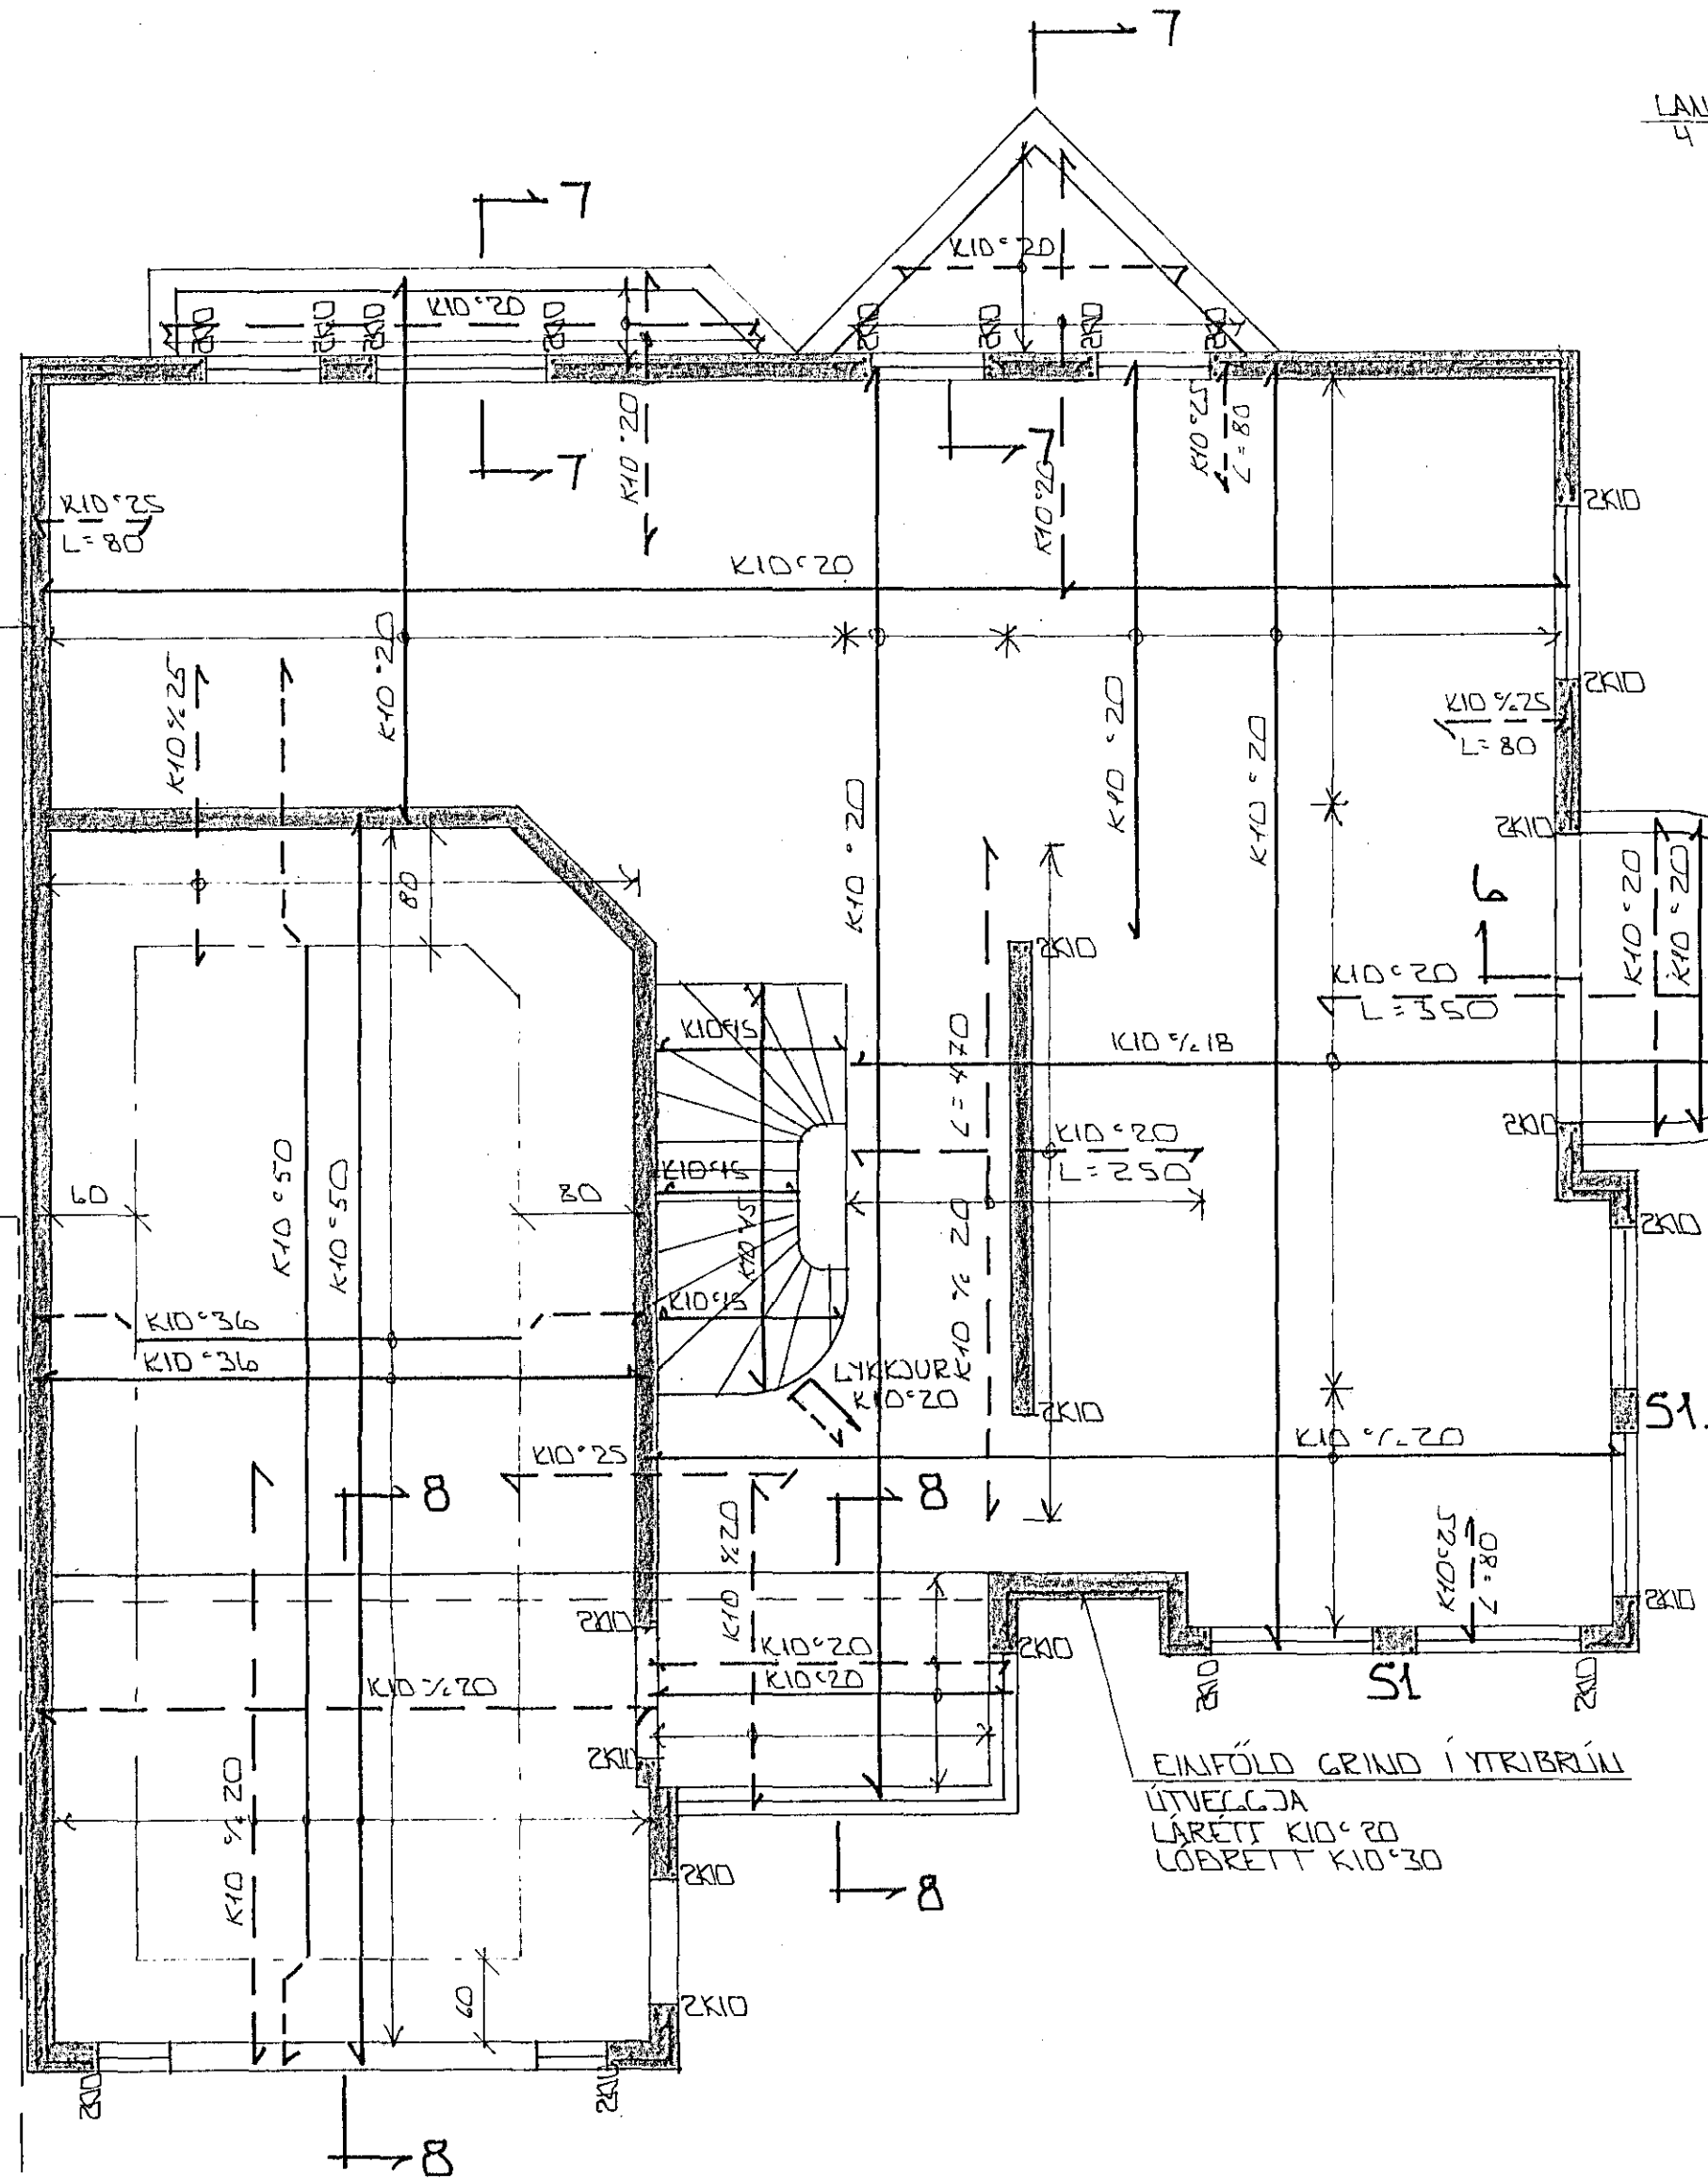


EINFÖLD GRIND Í YTRI-  
BRUNN LITUEGGJA  
LÆRÉTT K10°20  
LÖBRETIT K10°30



GRUNNMIND 1:50

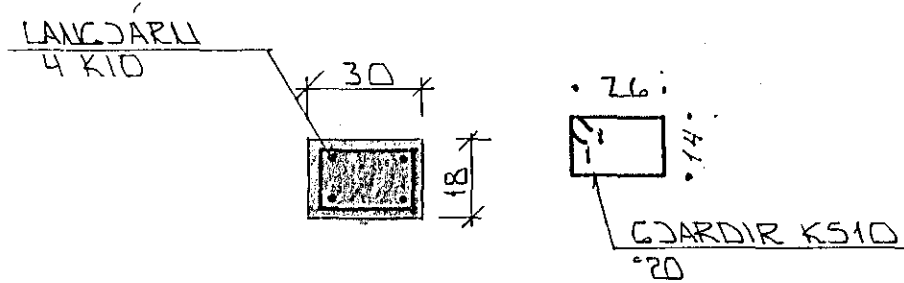

SÚLA S1 1:20

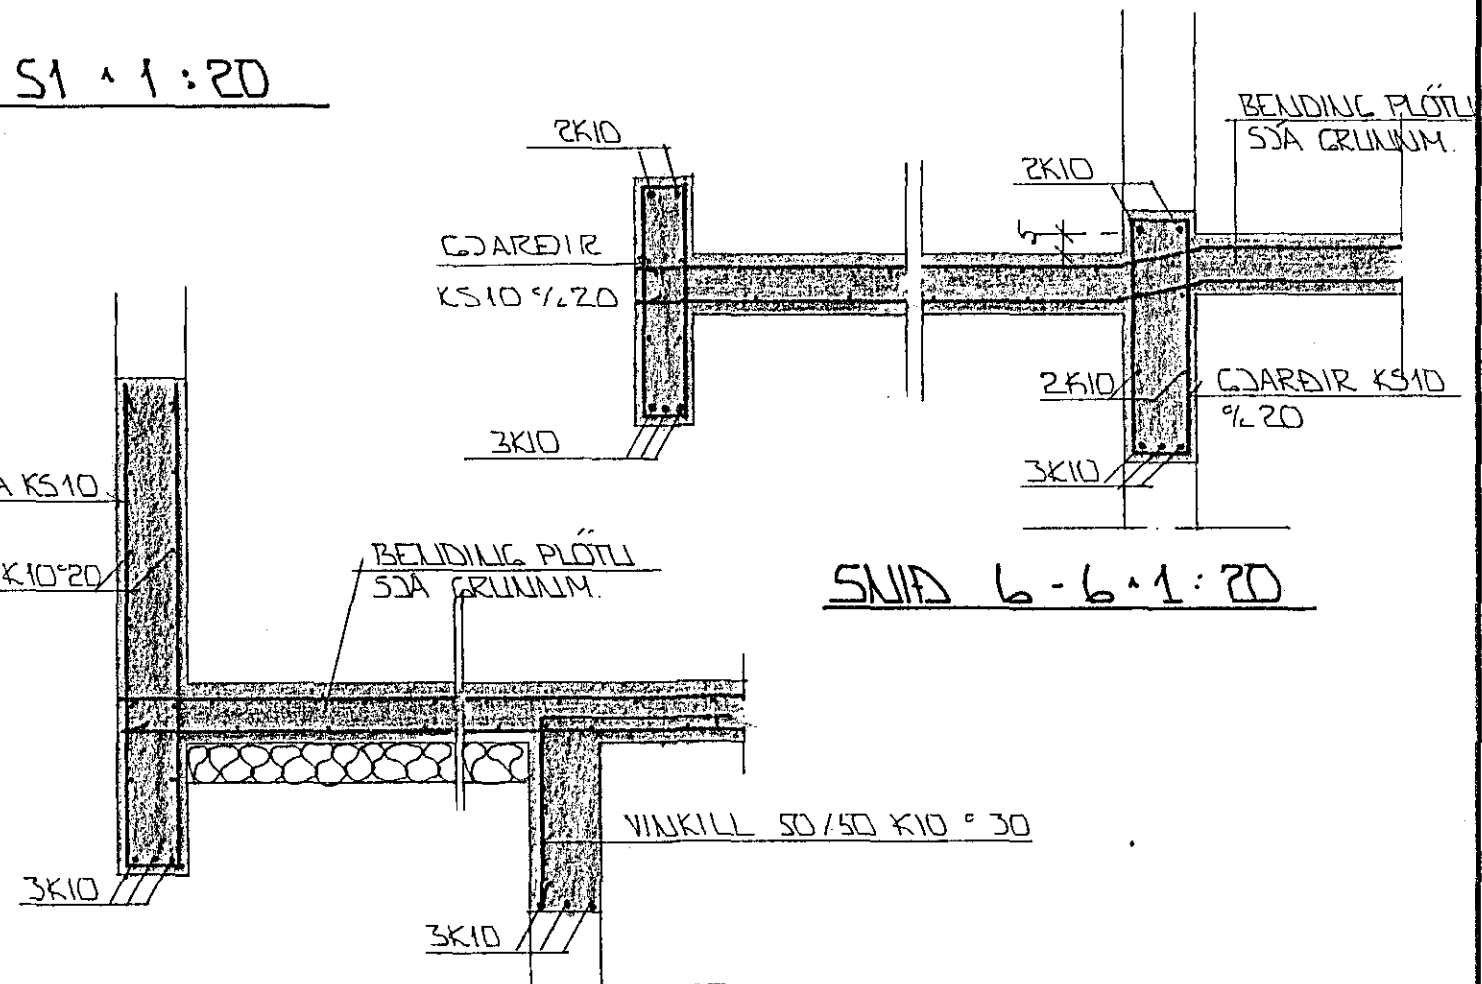

SNID 7-7 1:20

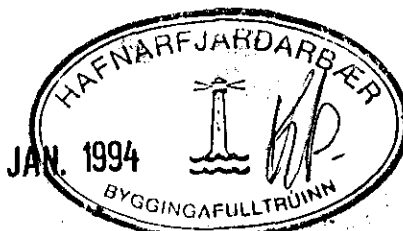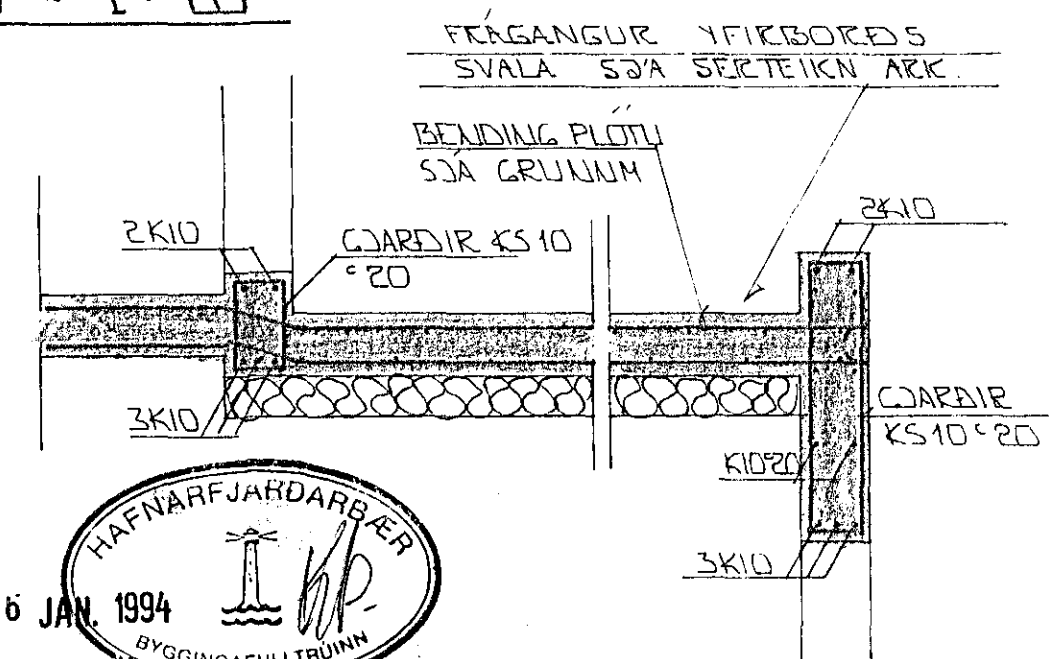

SNID 8-8 1:20

SKÝRINGAR

ALMENNAR SKÝRINGAR SJA BL. NR. 1 - 01.

STEYPA:  
S > 250  
VS ≤ 0.5  
LOFT ≥ 6%  
SEMENT ≥ 300 KG/M<sup>3</sup>

BR. NR.	DAGS	EDLI BREYTINGAR	SIGN.
			DAGS MAÍ '92
			HANNAÐ
			TEIKNAD
			VERK NR. 9117
			BLAD NR. 1-04

LINDARBERG 68 HAFNARFIRÐI

BENDING VEGGJA 1. HEDAR  
BENDING PLOTTU YFIR 1. HED + SNID

MELIKV. 1:50 + 1:20

SIGURÐUR ÞORLEIFSSON TEKNIFRÆÐINGUR F.T.T.F.I.

STRANDGÖTU 11 HAFNARFIRÐI SÍMI 54751/54255