




SÖKKLAR
GRUNNMYND 1:50

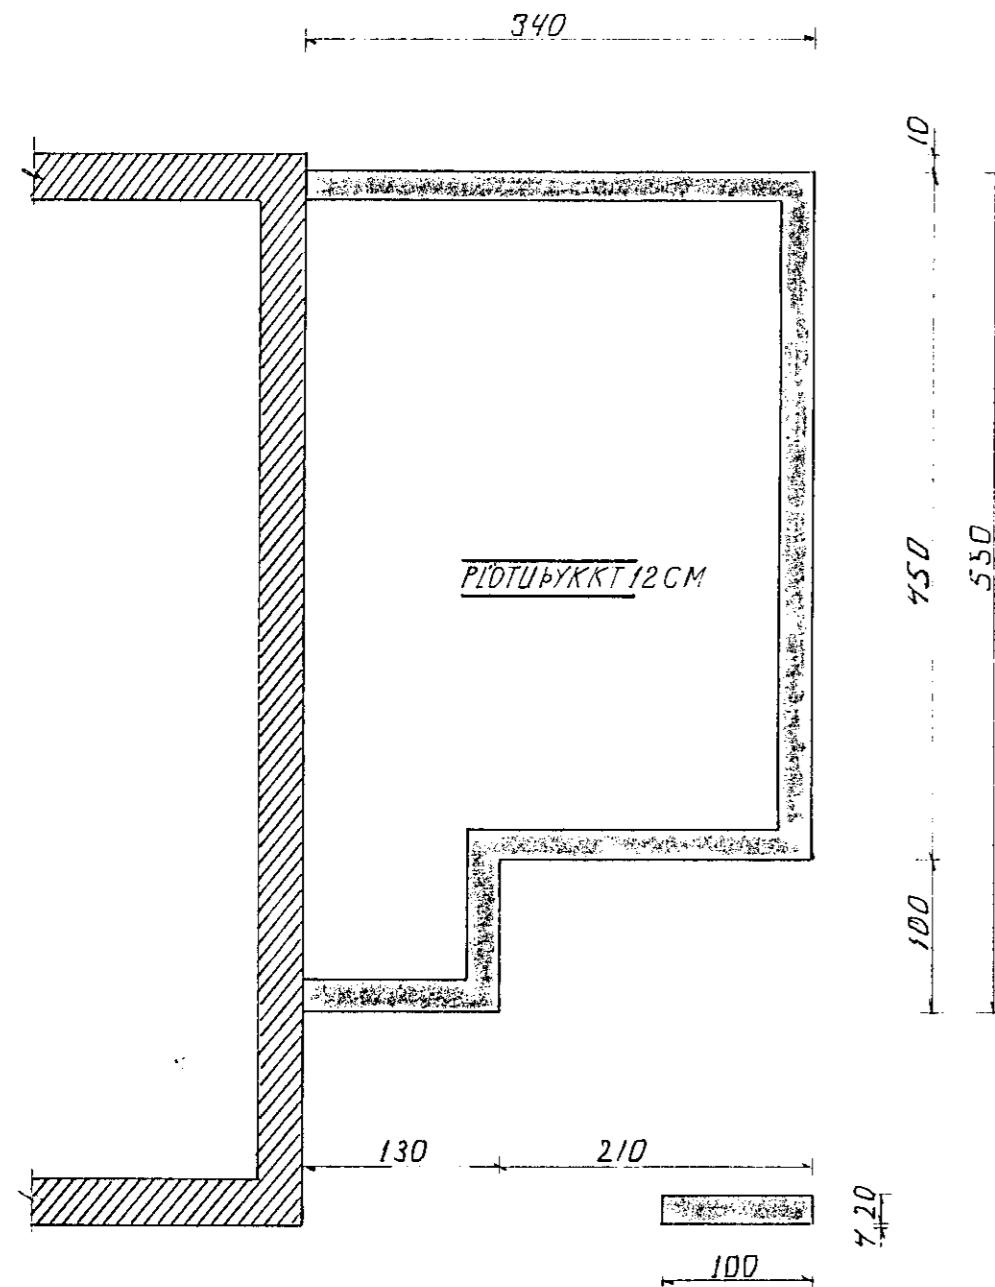

KJALLARAVEGGIR OG PLATA YFIR KJALLARA
GRUNNMYND 1:50

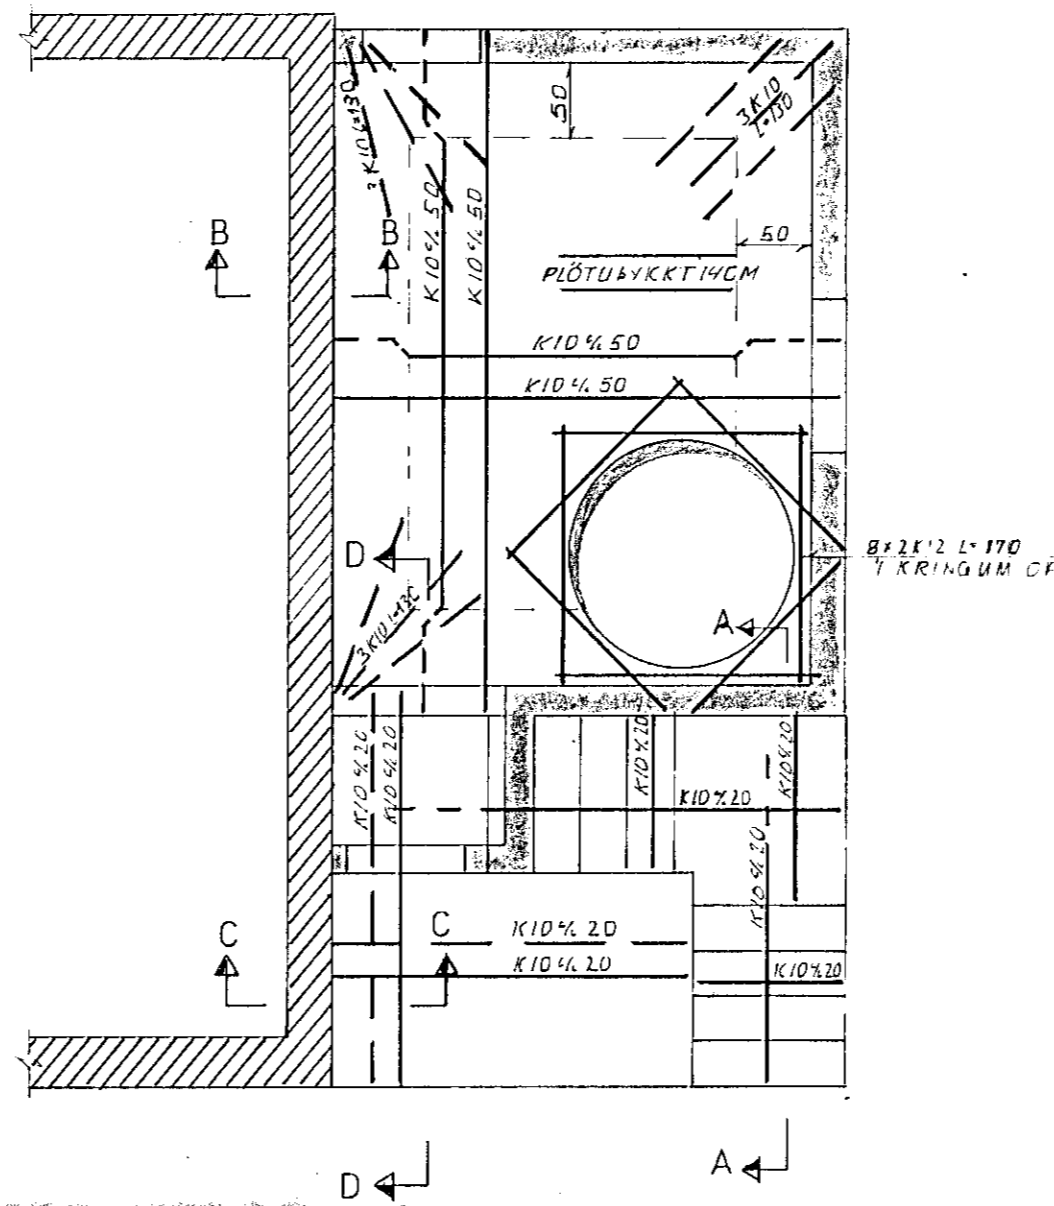


SNID A-A 1:20

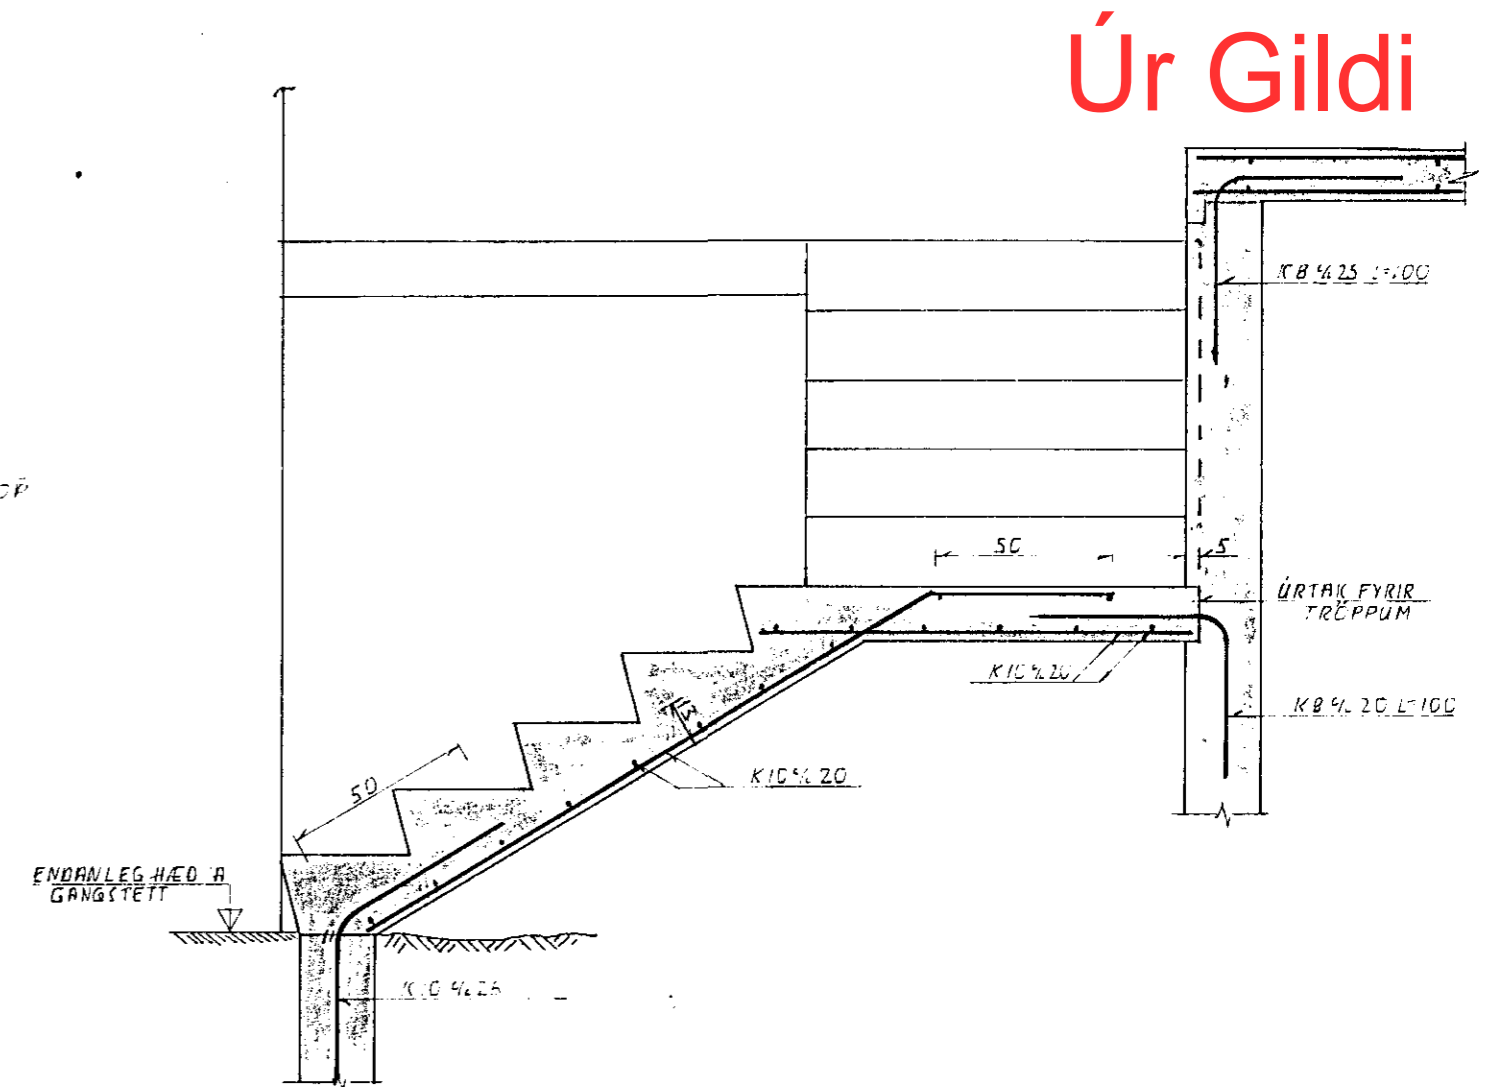


Úr Gildi


SNID I SÖKKUL 1:20

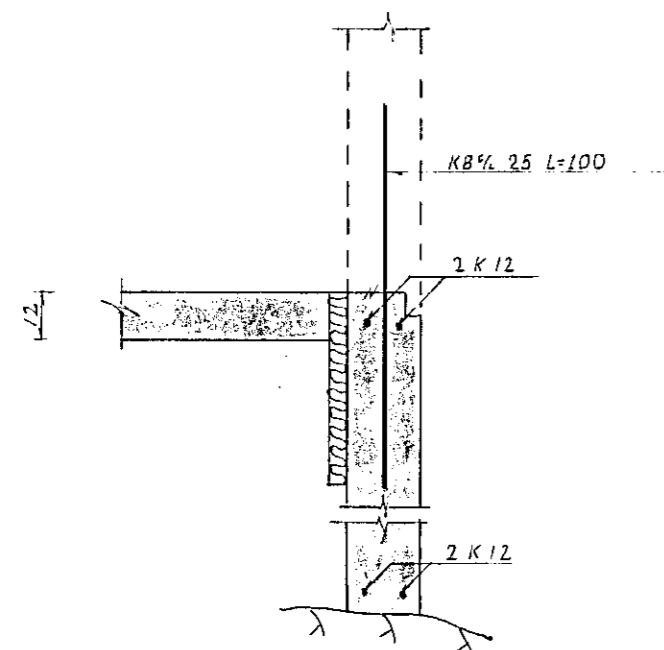

SNID B-B 1:20

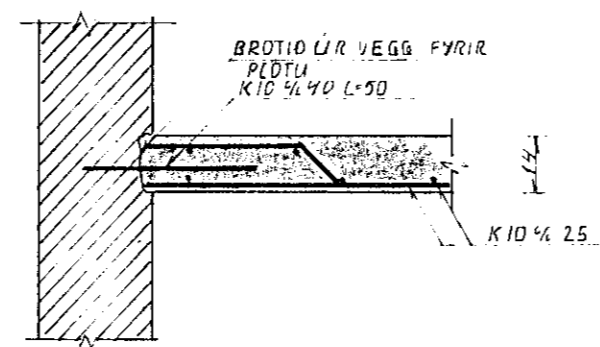

SNID C-C 1:20

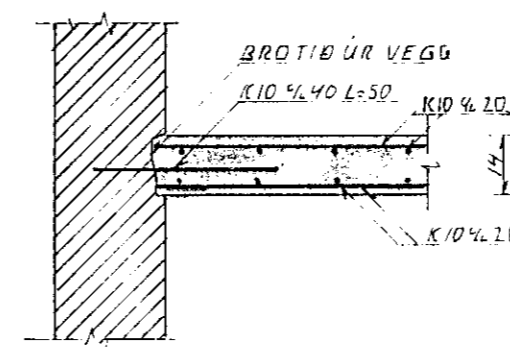

SKÝRINGAR

BENDISTÁL: K TÁKNAR KAMBSTÁL KS 40
 TÁKNAR TARNALÖGNI NEÐR BRÚN PLÖTU
 1 EFTIR BRÚN PLÖTU
 3 KRING UM ÖLL GLUGGA OG DVARÐP KOMI 2 K12 ER
 NÁI MIÑNST 50 CM ÚTFYRIR ÖP
 STEYPA: BROTTÖSFLÖKKUR VEGGIR OG SÖKKLAR 5 160
 PLATA YFIR KJALLARA 5 200
 ÖLL MÁL ERN 1 CM NEMA ÖVERMÁL TARNNA 1 MM