



SNID A-A 1:10

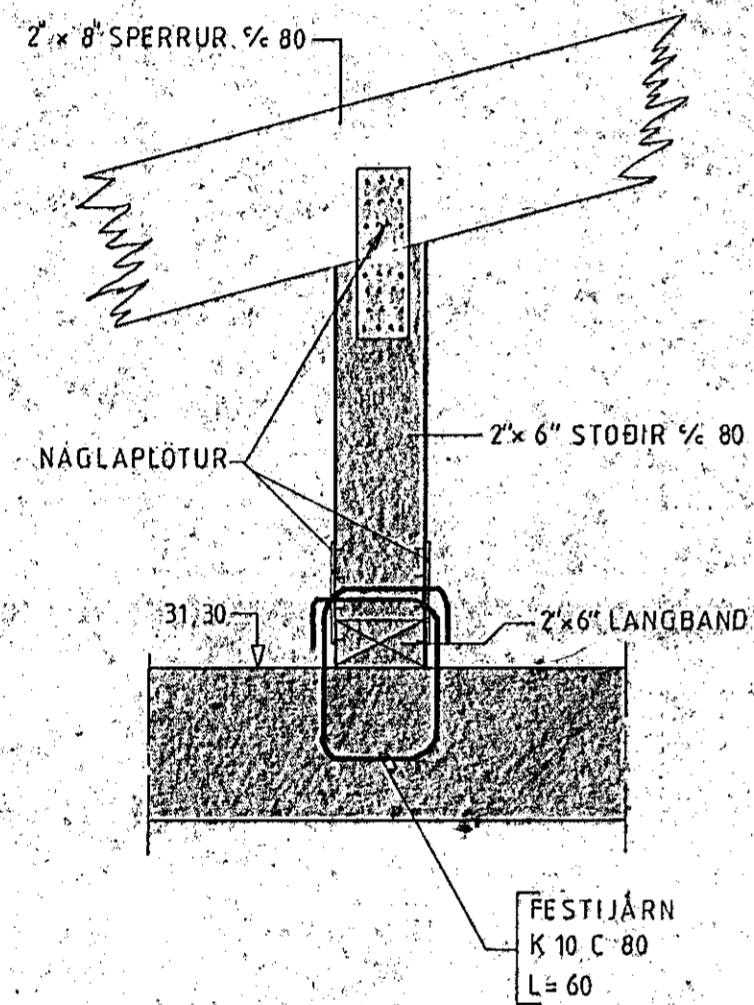

2x8" SPERRUR 1/4 80

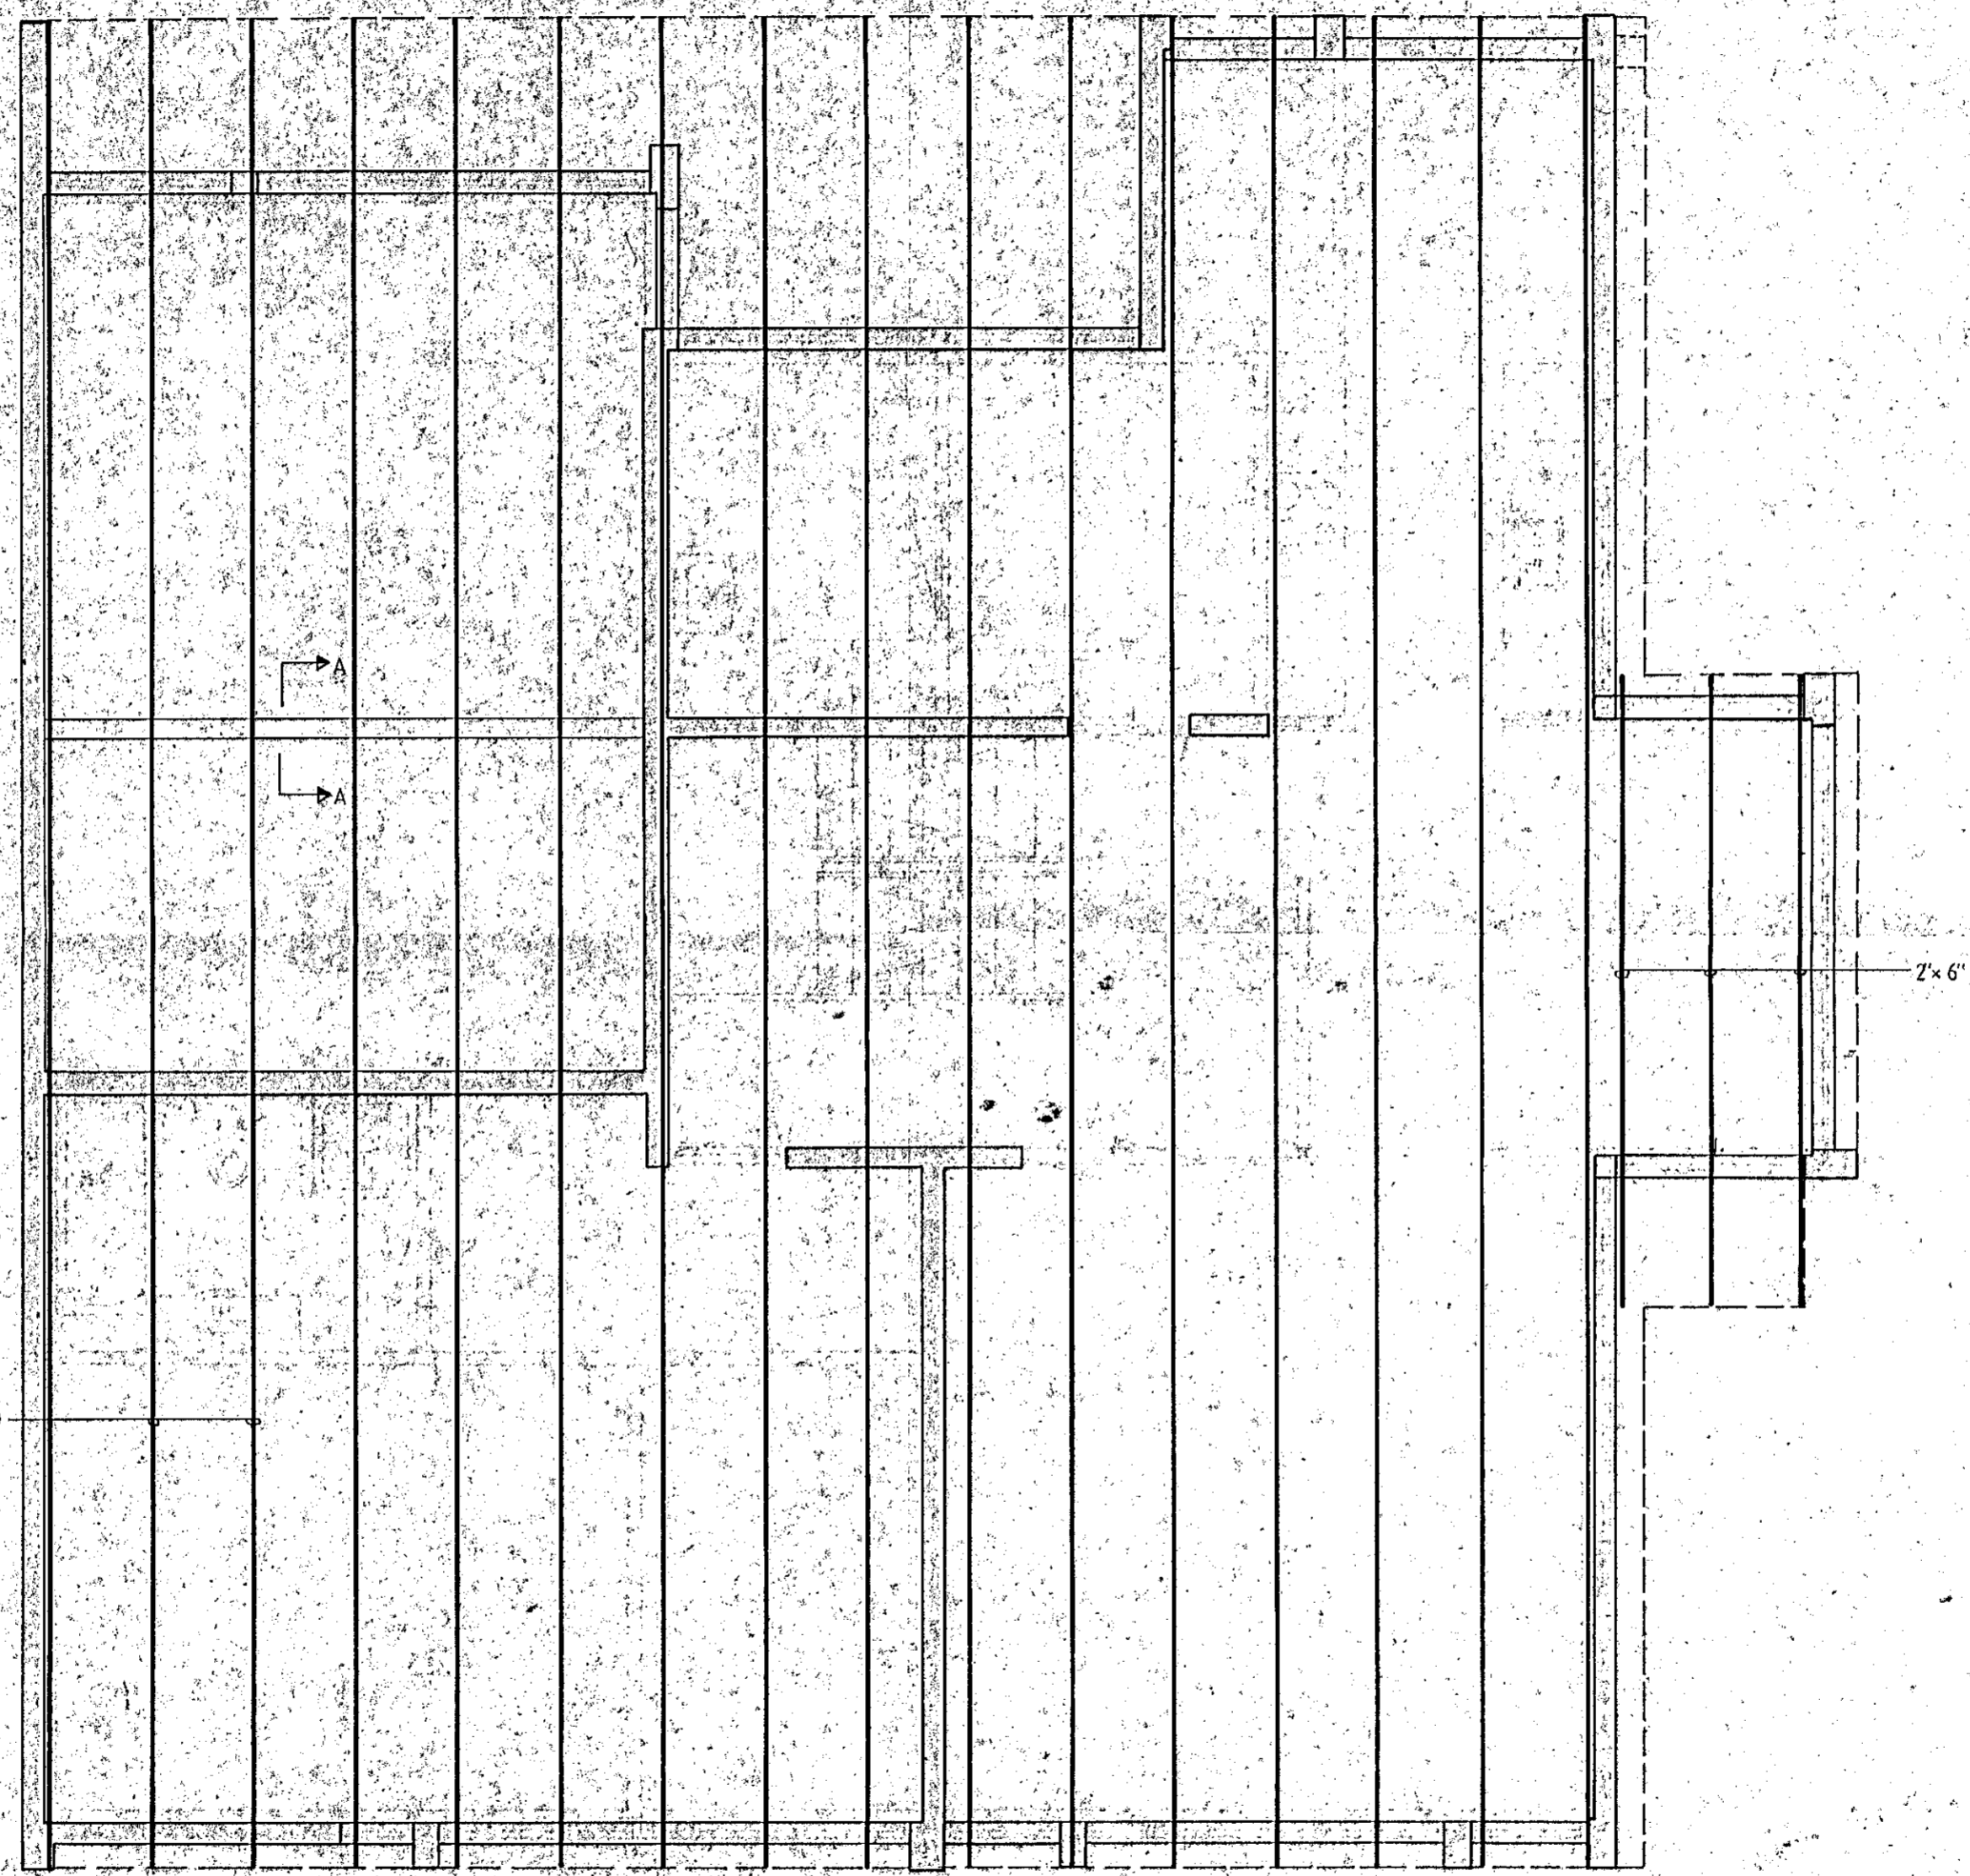

LJOSABERG 4, HAFNARFIRÐI.
ÞAKSPERRUR.