


GRUNNDMYND, M = 1:50

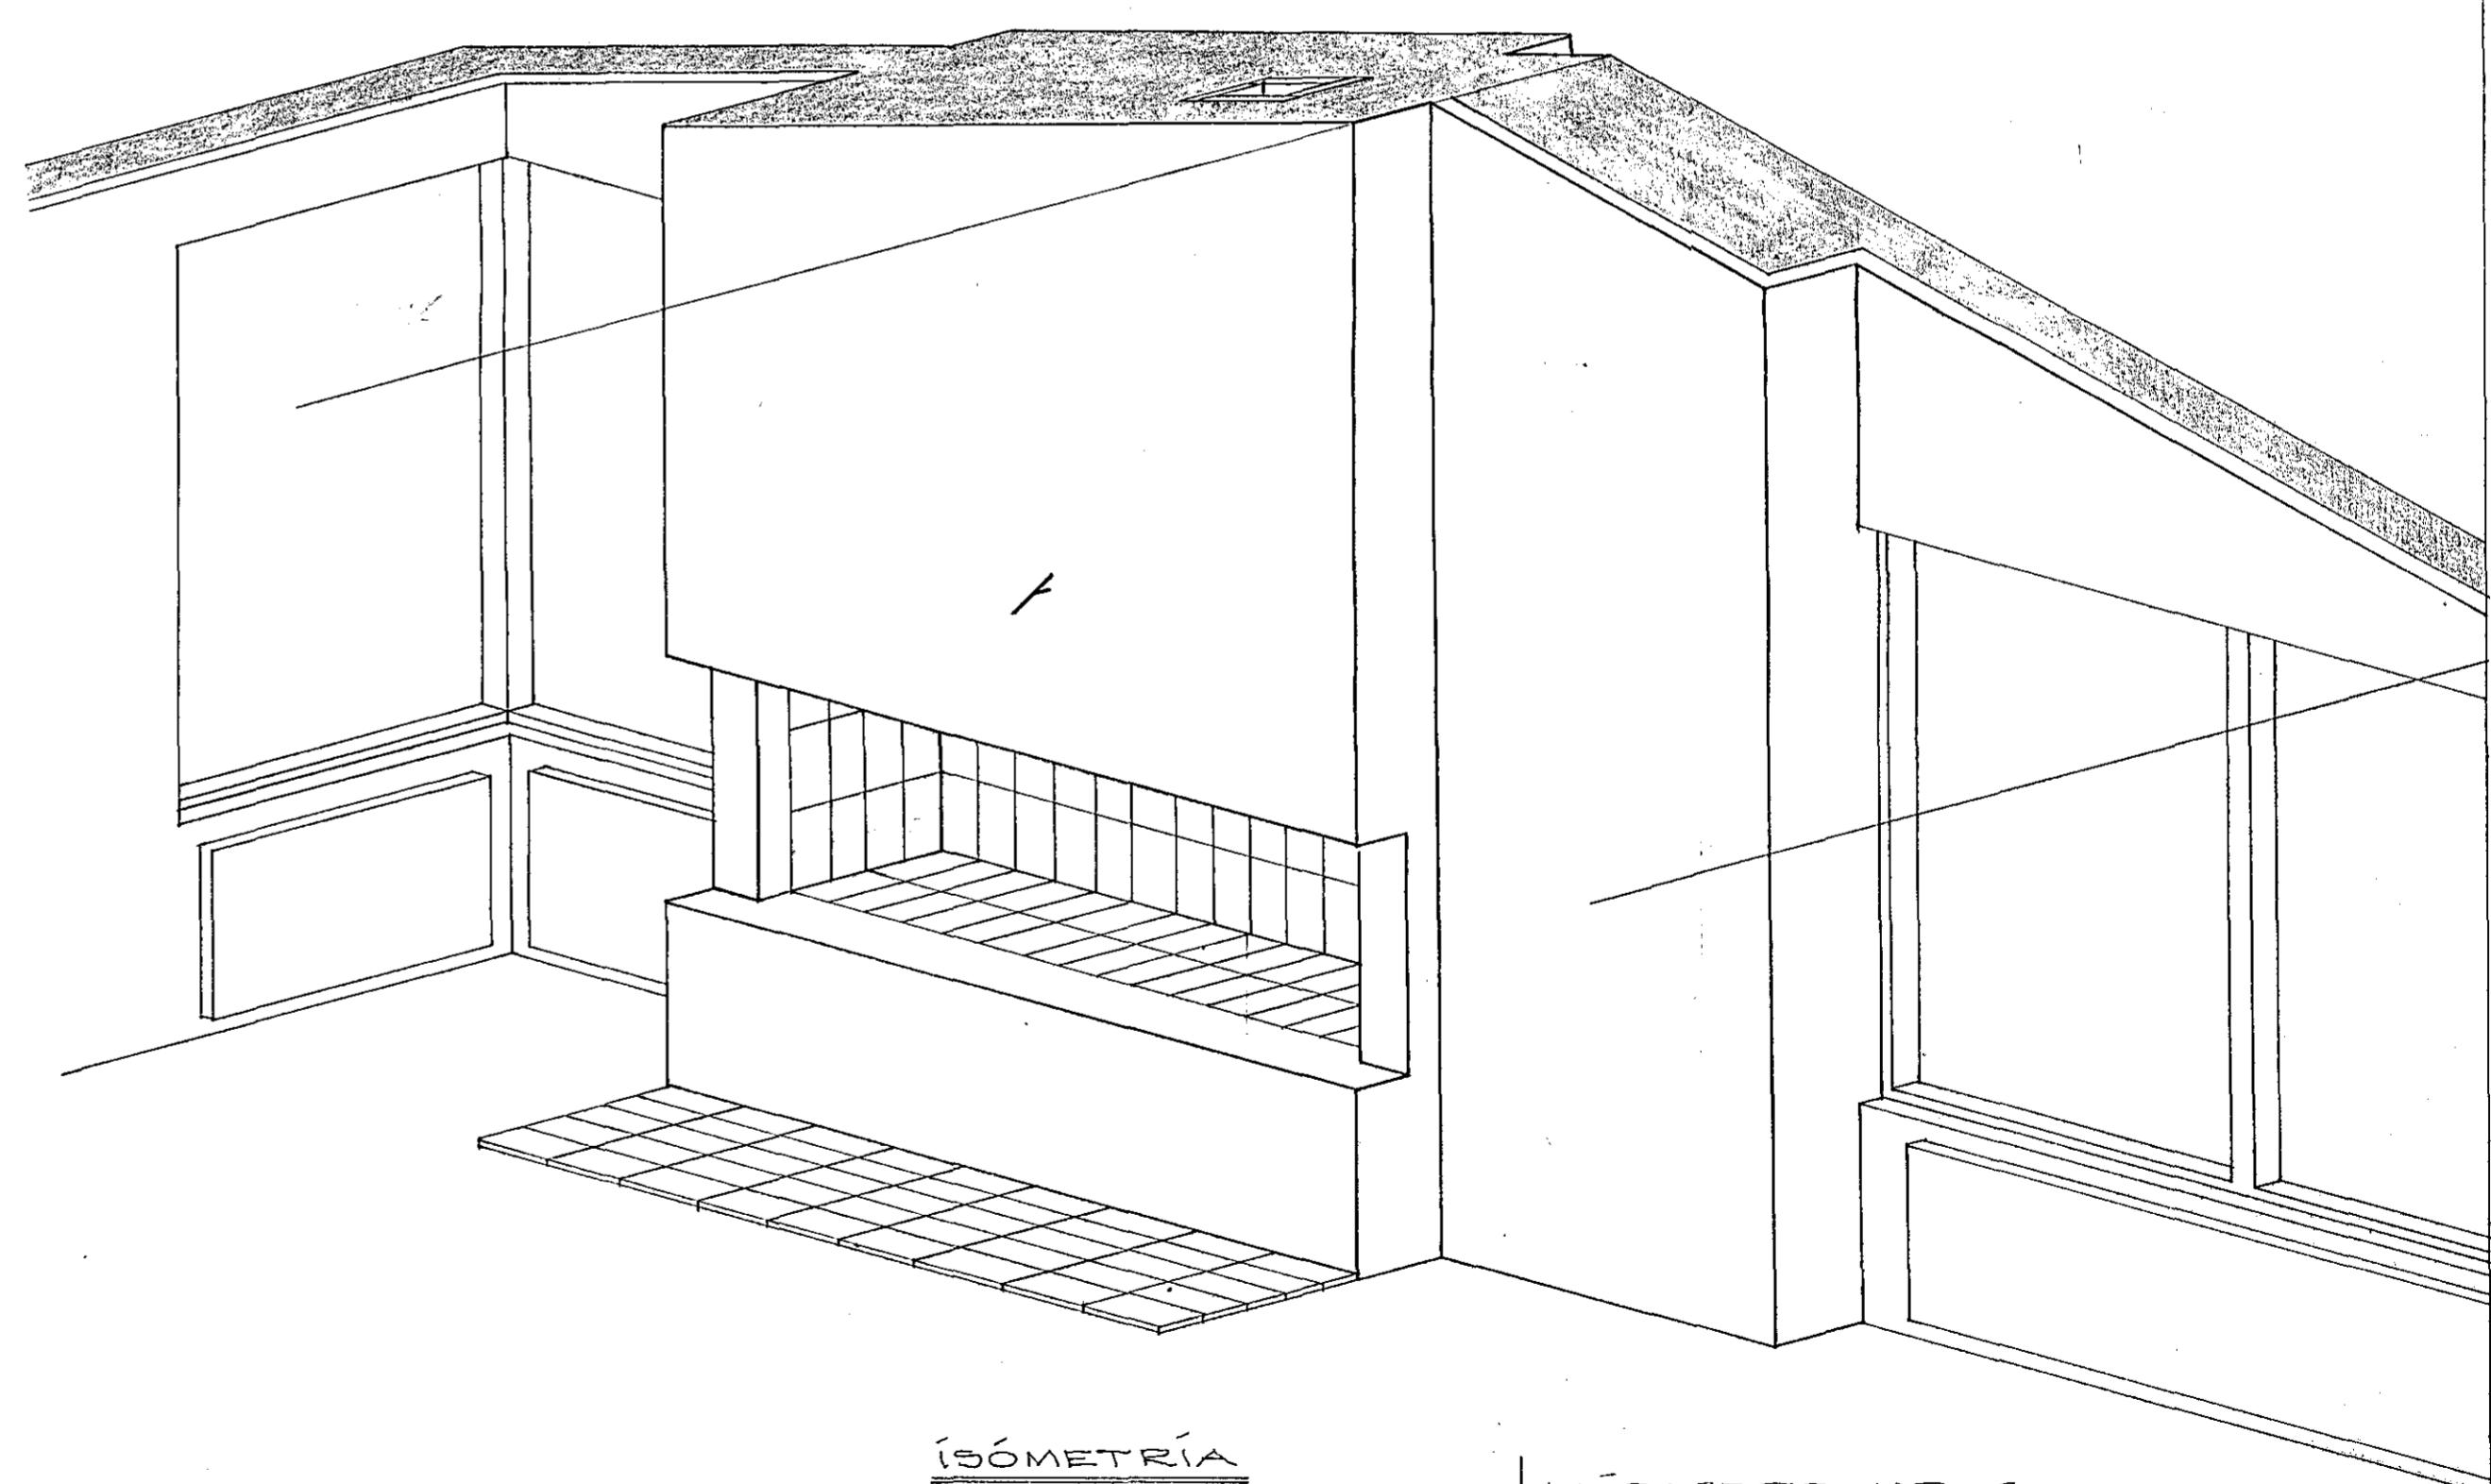

LÓSABERG NR. 6
 HAFNARFIREÐI 1 APRÍL 1984
 ARNARHRAUNI 47, 50587

ARINU

Agnar Magnússon
 2