

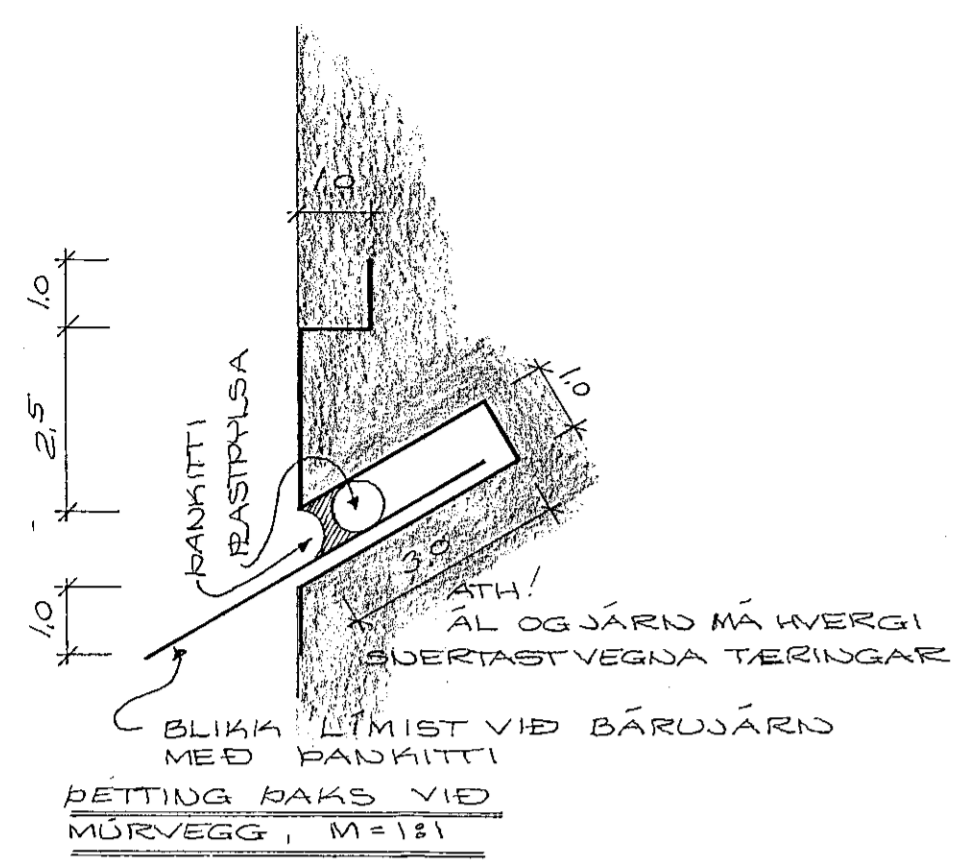


HAFNARFJARI
4. Júlí 1984
SVEIGI THORSSON

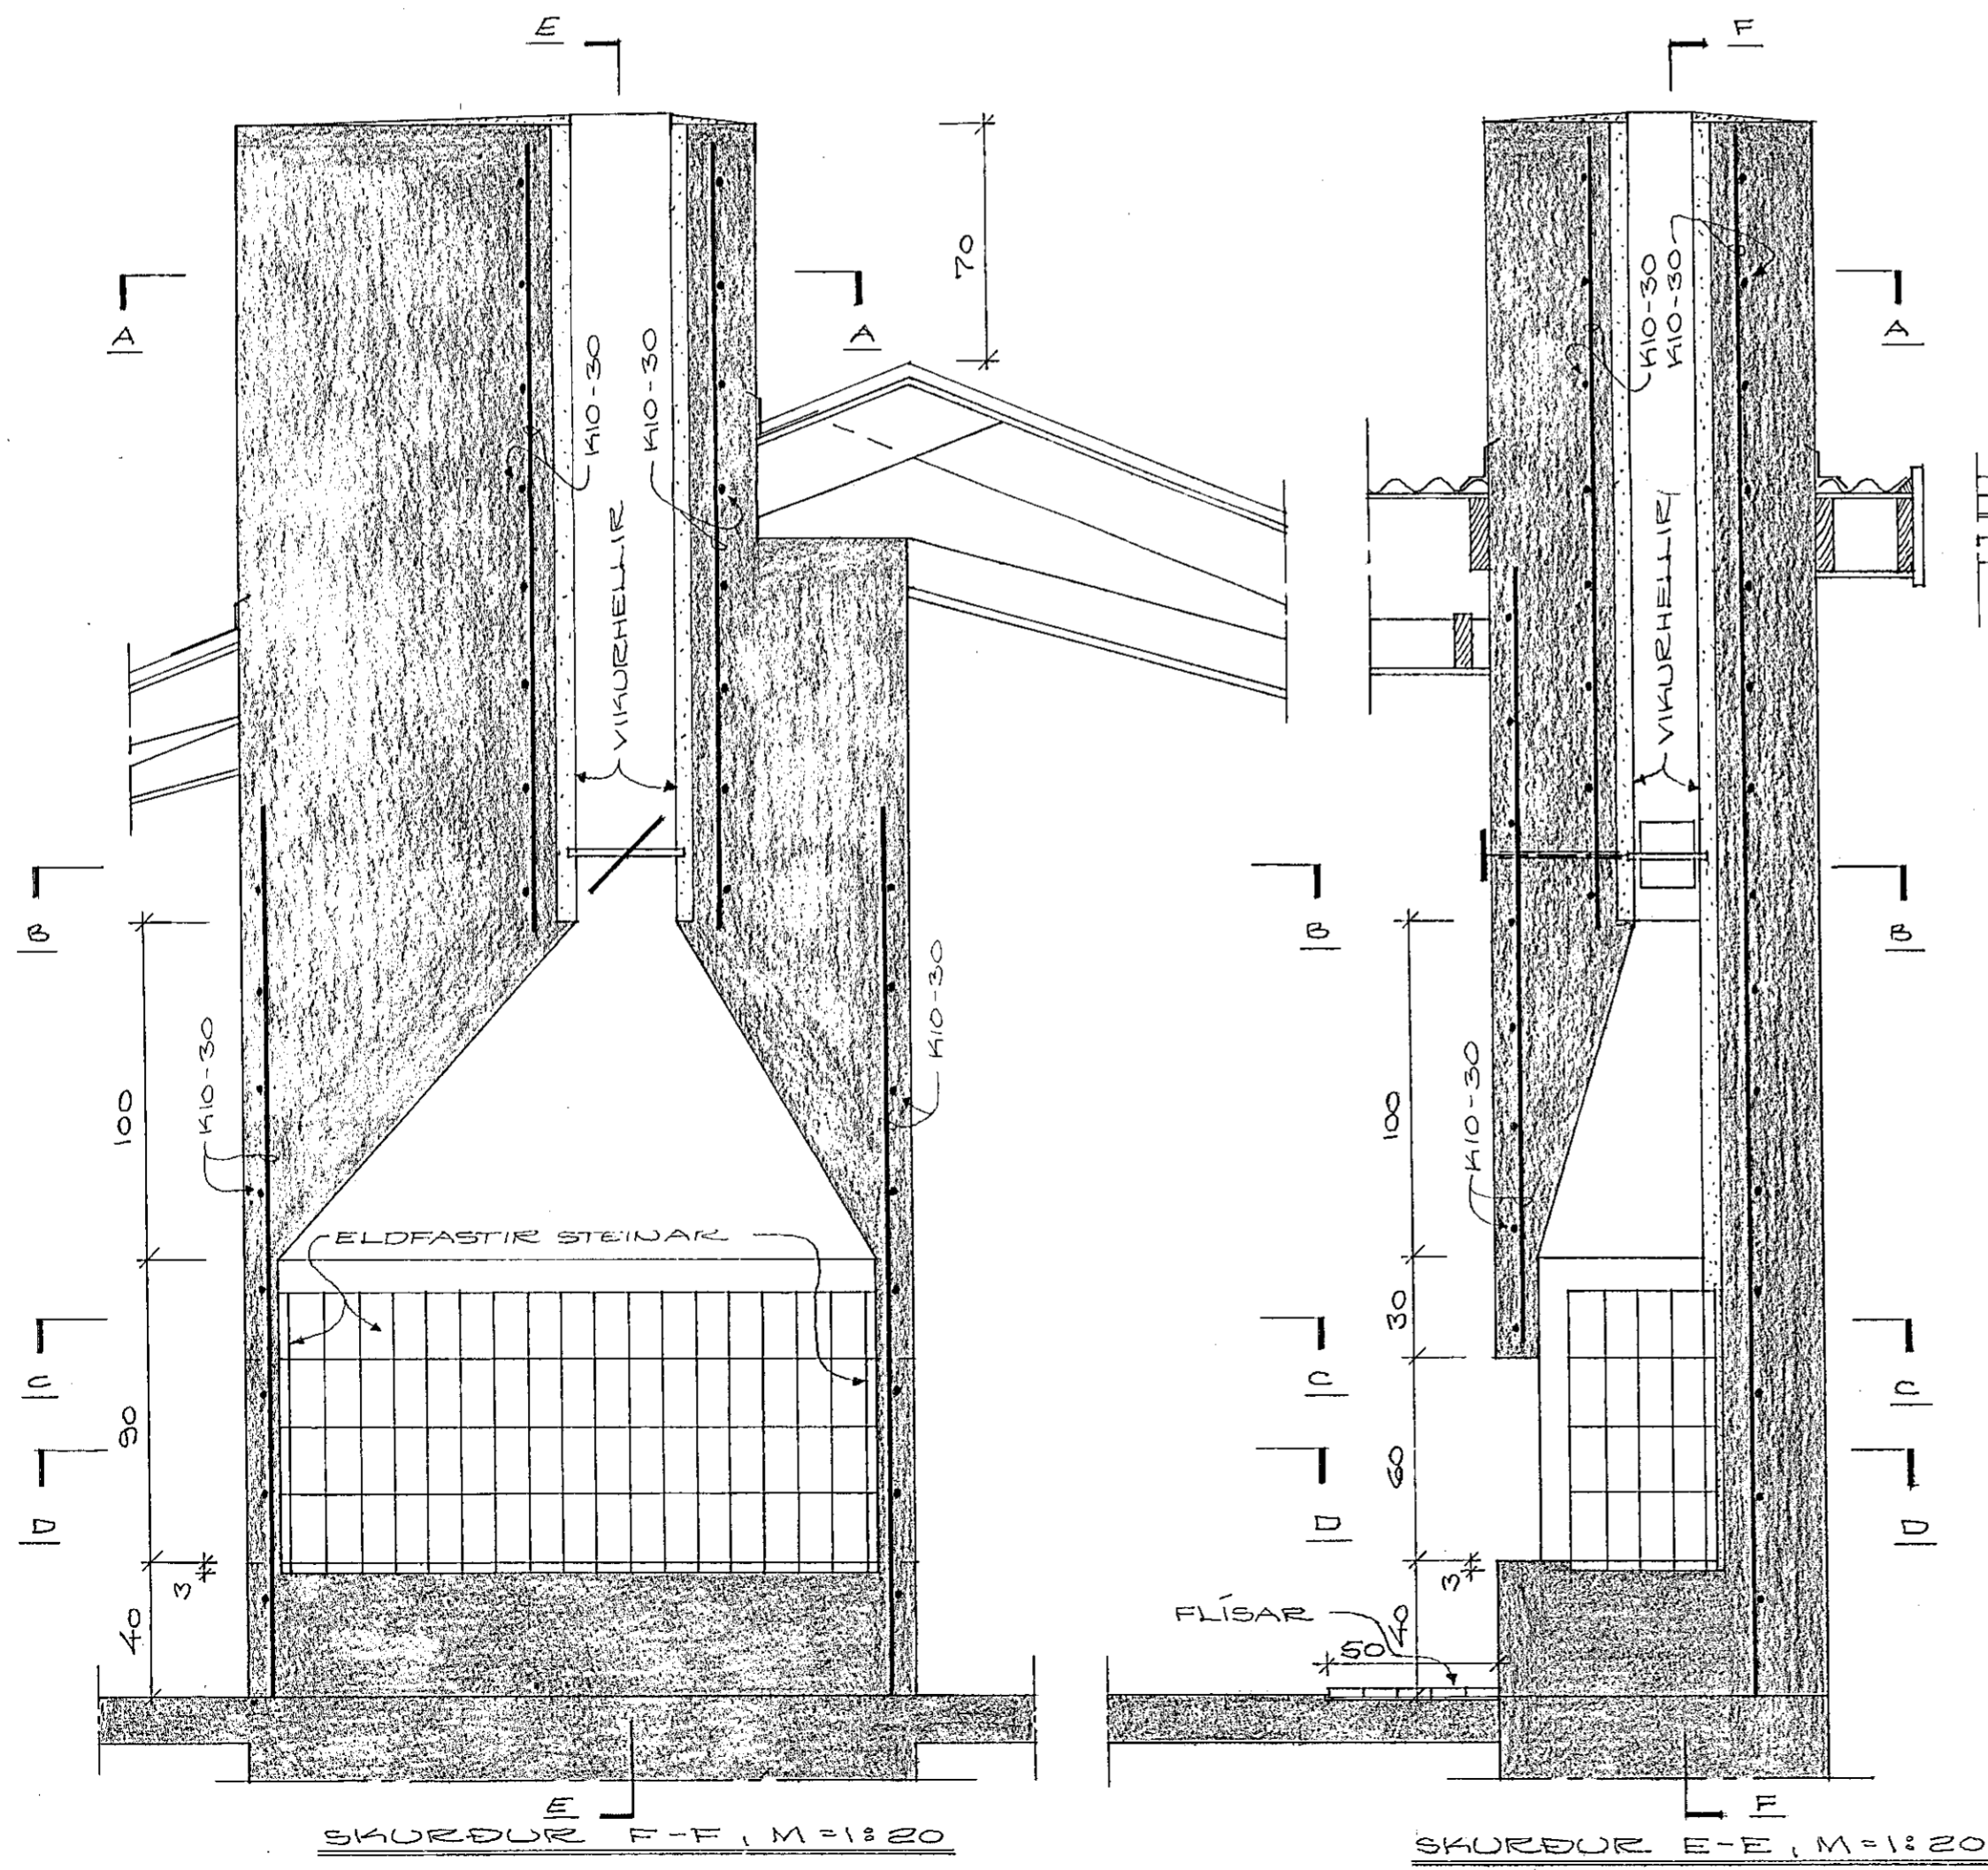

STEINSTEPPA : S200
BENDIJARN : K540
ELDFASTIR STEINAR (1"x110x220 MM) SV0 OG
ELDFASTUR LEIR FEST HVA BIERING
HLIF TIL VARNAR NEISTAFLOGI FRAM I STOFU,
EFTIR NOTKUN, SMIDIST UR FLEXIGLER (AKROIS).

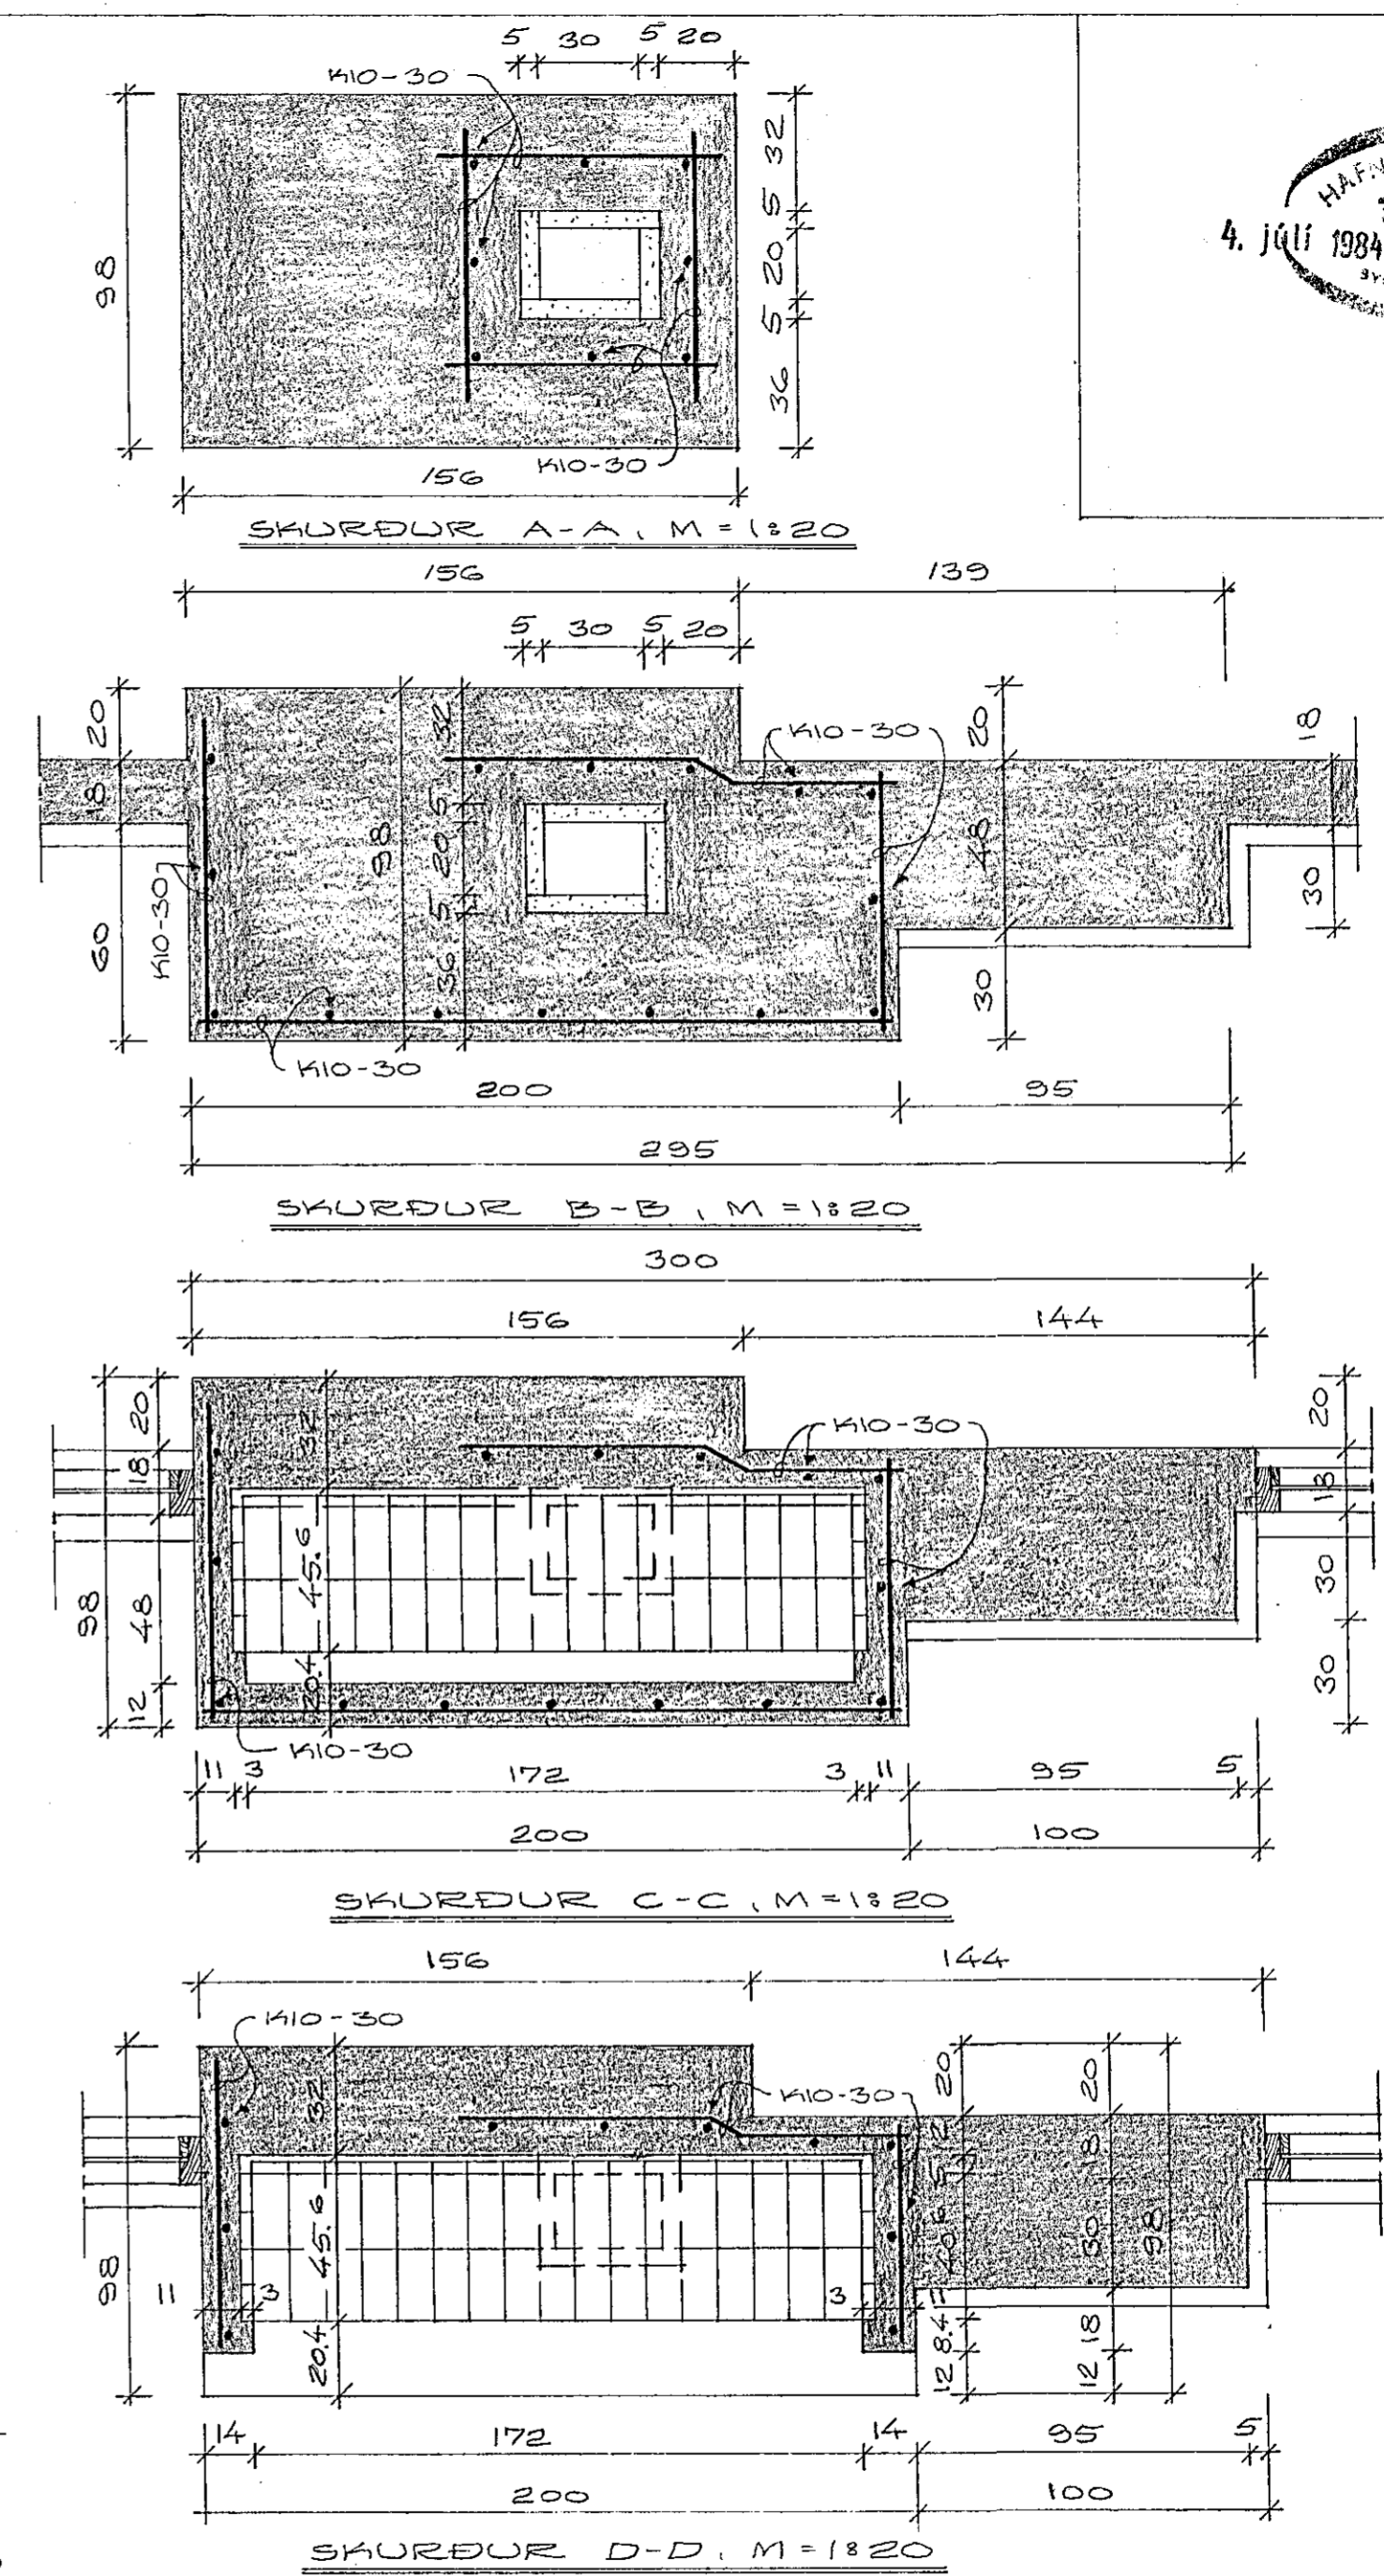

LJÓSABERG NR. 6
HAFNARFIRÐI Í APRÍL 1984
ARNARHRAUNI 47, 50587

ARIND
Agnar Magnússon