



EINFÖLD GRIND
 Í TRI BRÚN ÚTVEGJA
 K10°30 LÖBRET
 K10°20 LÁRETT

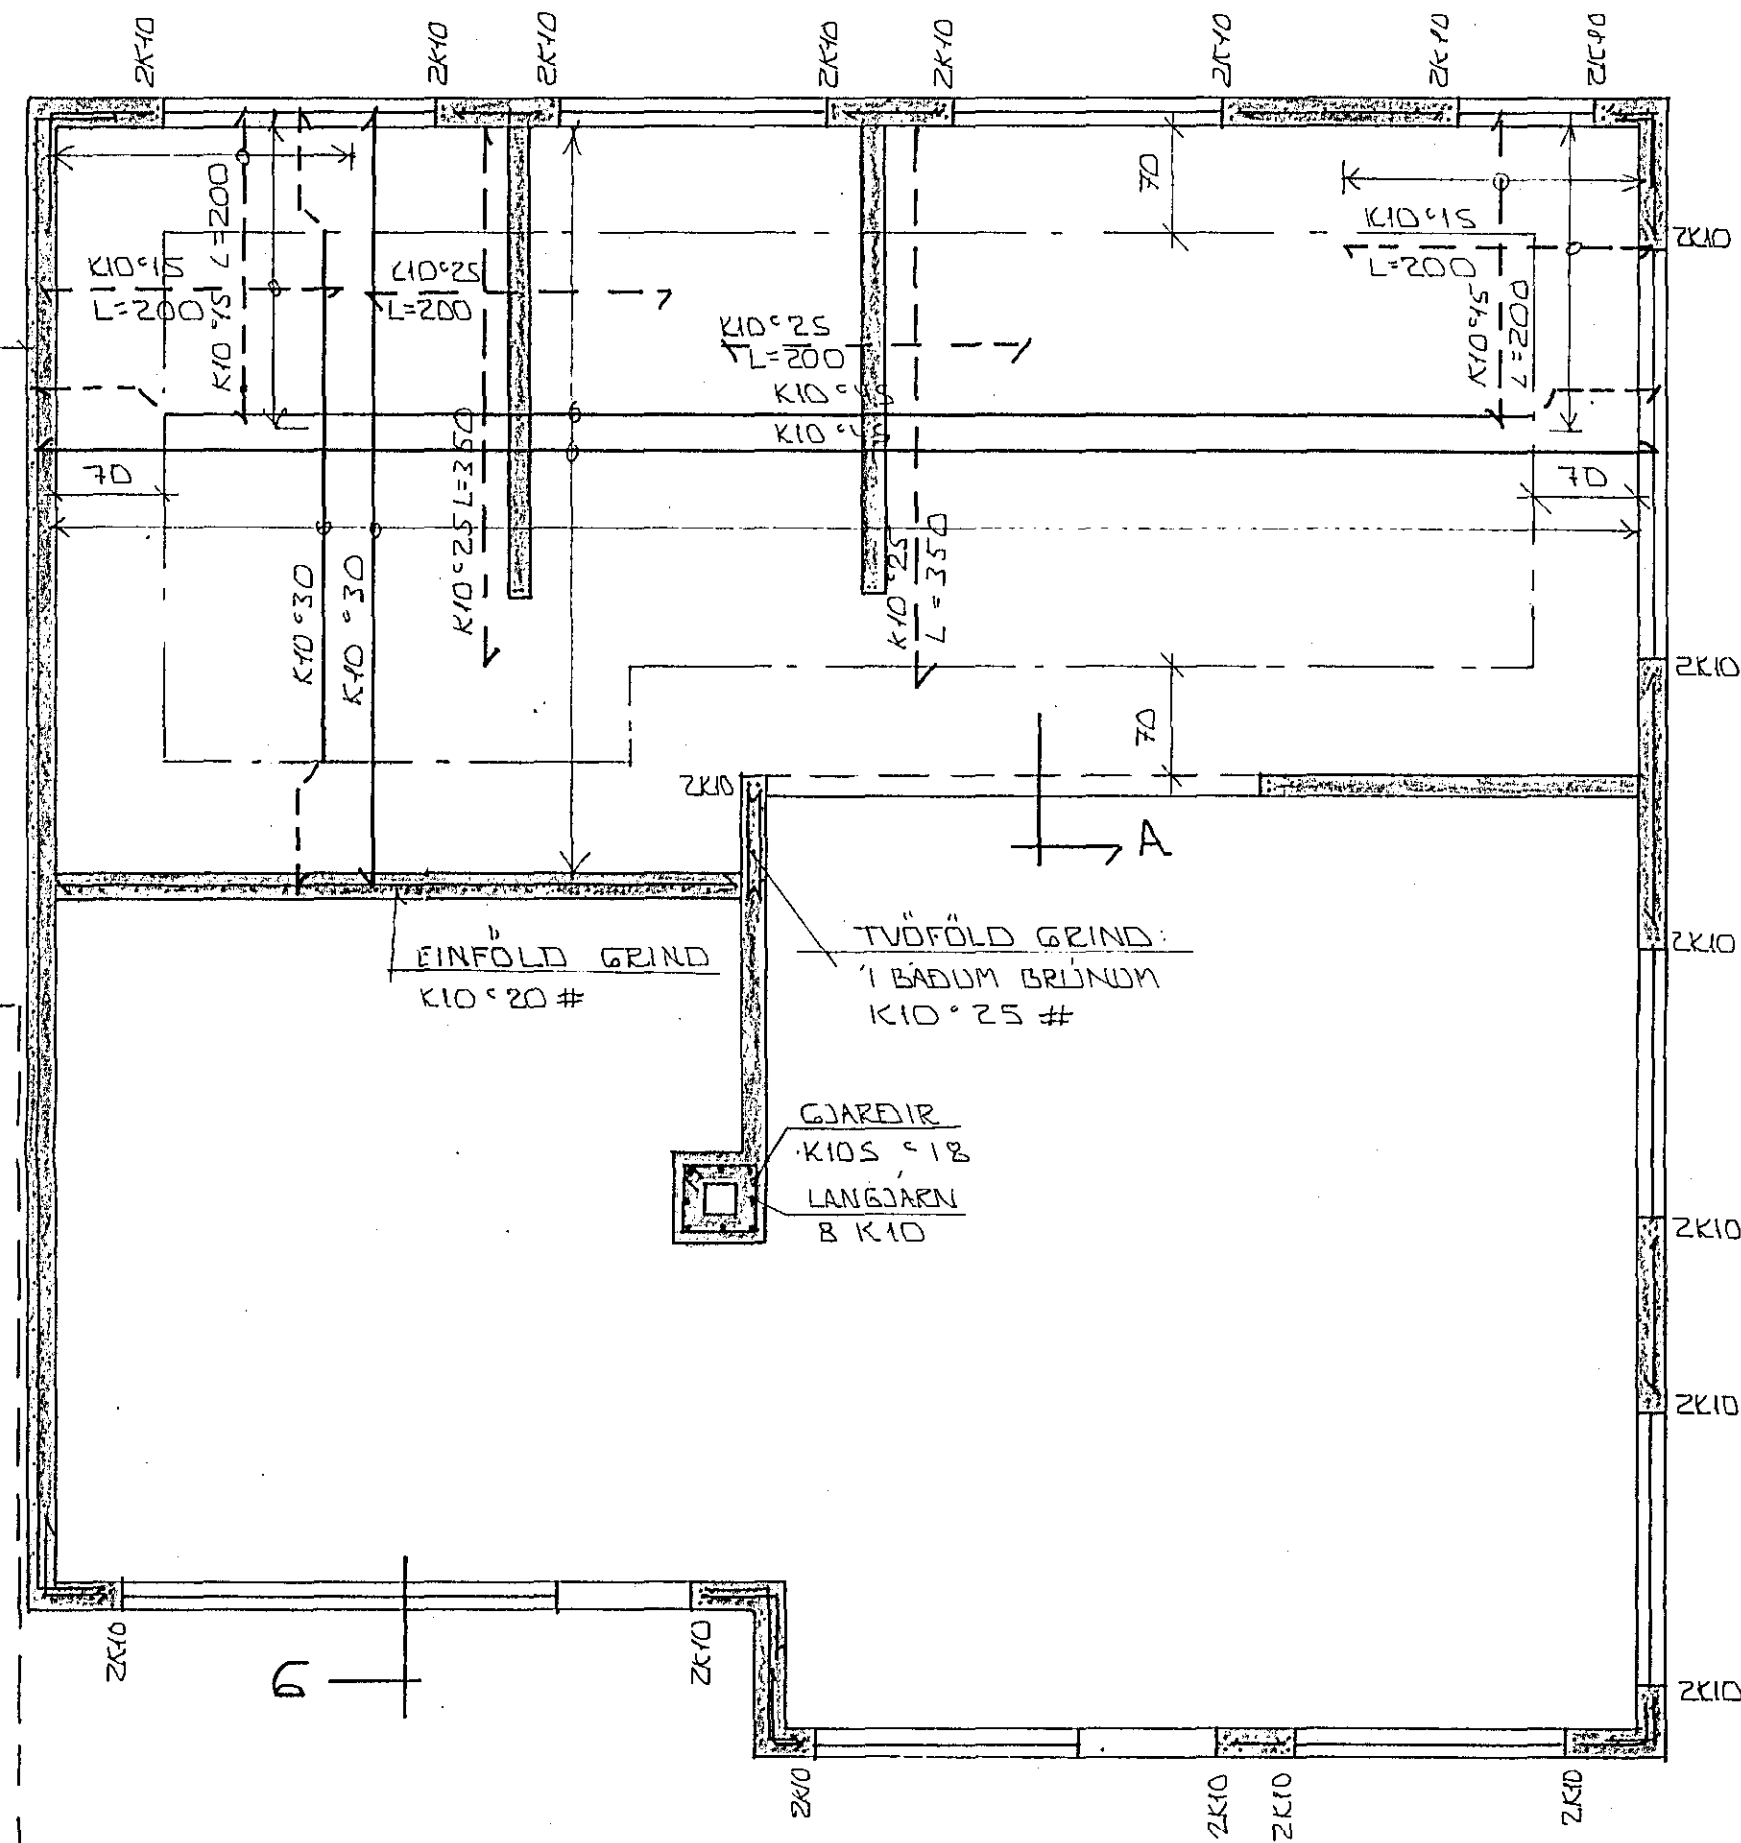

GRUNNMÝND • 1:50

STEYPA:


S > 250
 VS ≥ 0.5
 LOFT ≥ 6%
 SEMENT ≥ 300 KG/M³

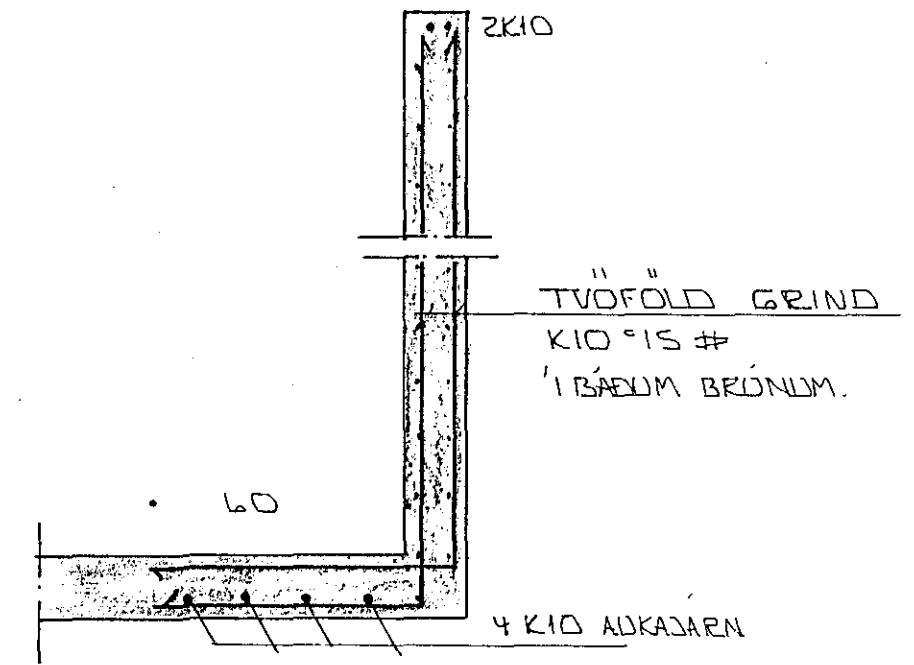

SNED A • 1:20

SKYRINGAR:

ALMENNAR SKYRINGAR SJA BL. NR. 1-01
 SNED 6 SJA BL. NR. 1-07

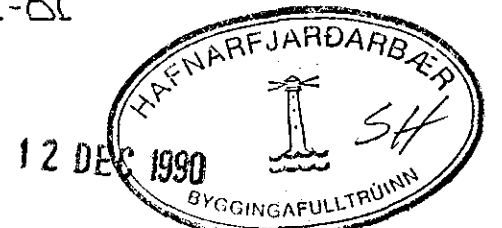

BR. NR.	DAGS	EDLI BREVTINGAR	SIGN.
LINDARBERG 24 HAFNARFIREDI			DAGS NÓV '90
BENDING PLOTU MÍR 2. HÆD.			HANNA
MÆLIKV. 1:50			TEIKNAR
SIGURÐUR ÞORLEIFSSON TEKNIFRÆÐINGUR F.T.F.I.			VERK NR. 9034
STRANDGÖTU 11 HAFNARFIREDI SÍMI 54751/54255			BLAD NR. 1-05