



EINFÖLD GRIND Í INNRI-
BRÚN
LÆRJT K10° 20#
LÖÐRETT K10° 30#

EINFÖLD GRIND Í
INNRIBRÚN
LÆRJT K10° 20#
LÖÐRETT K10° 30#


TVÖFÖLD GRIND Í VEGG
K10° 25# Í BÄÐLIM
BRÚNUM.

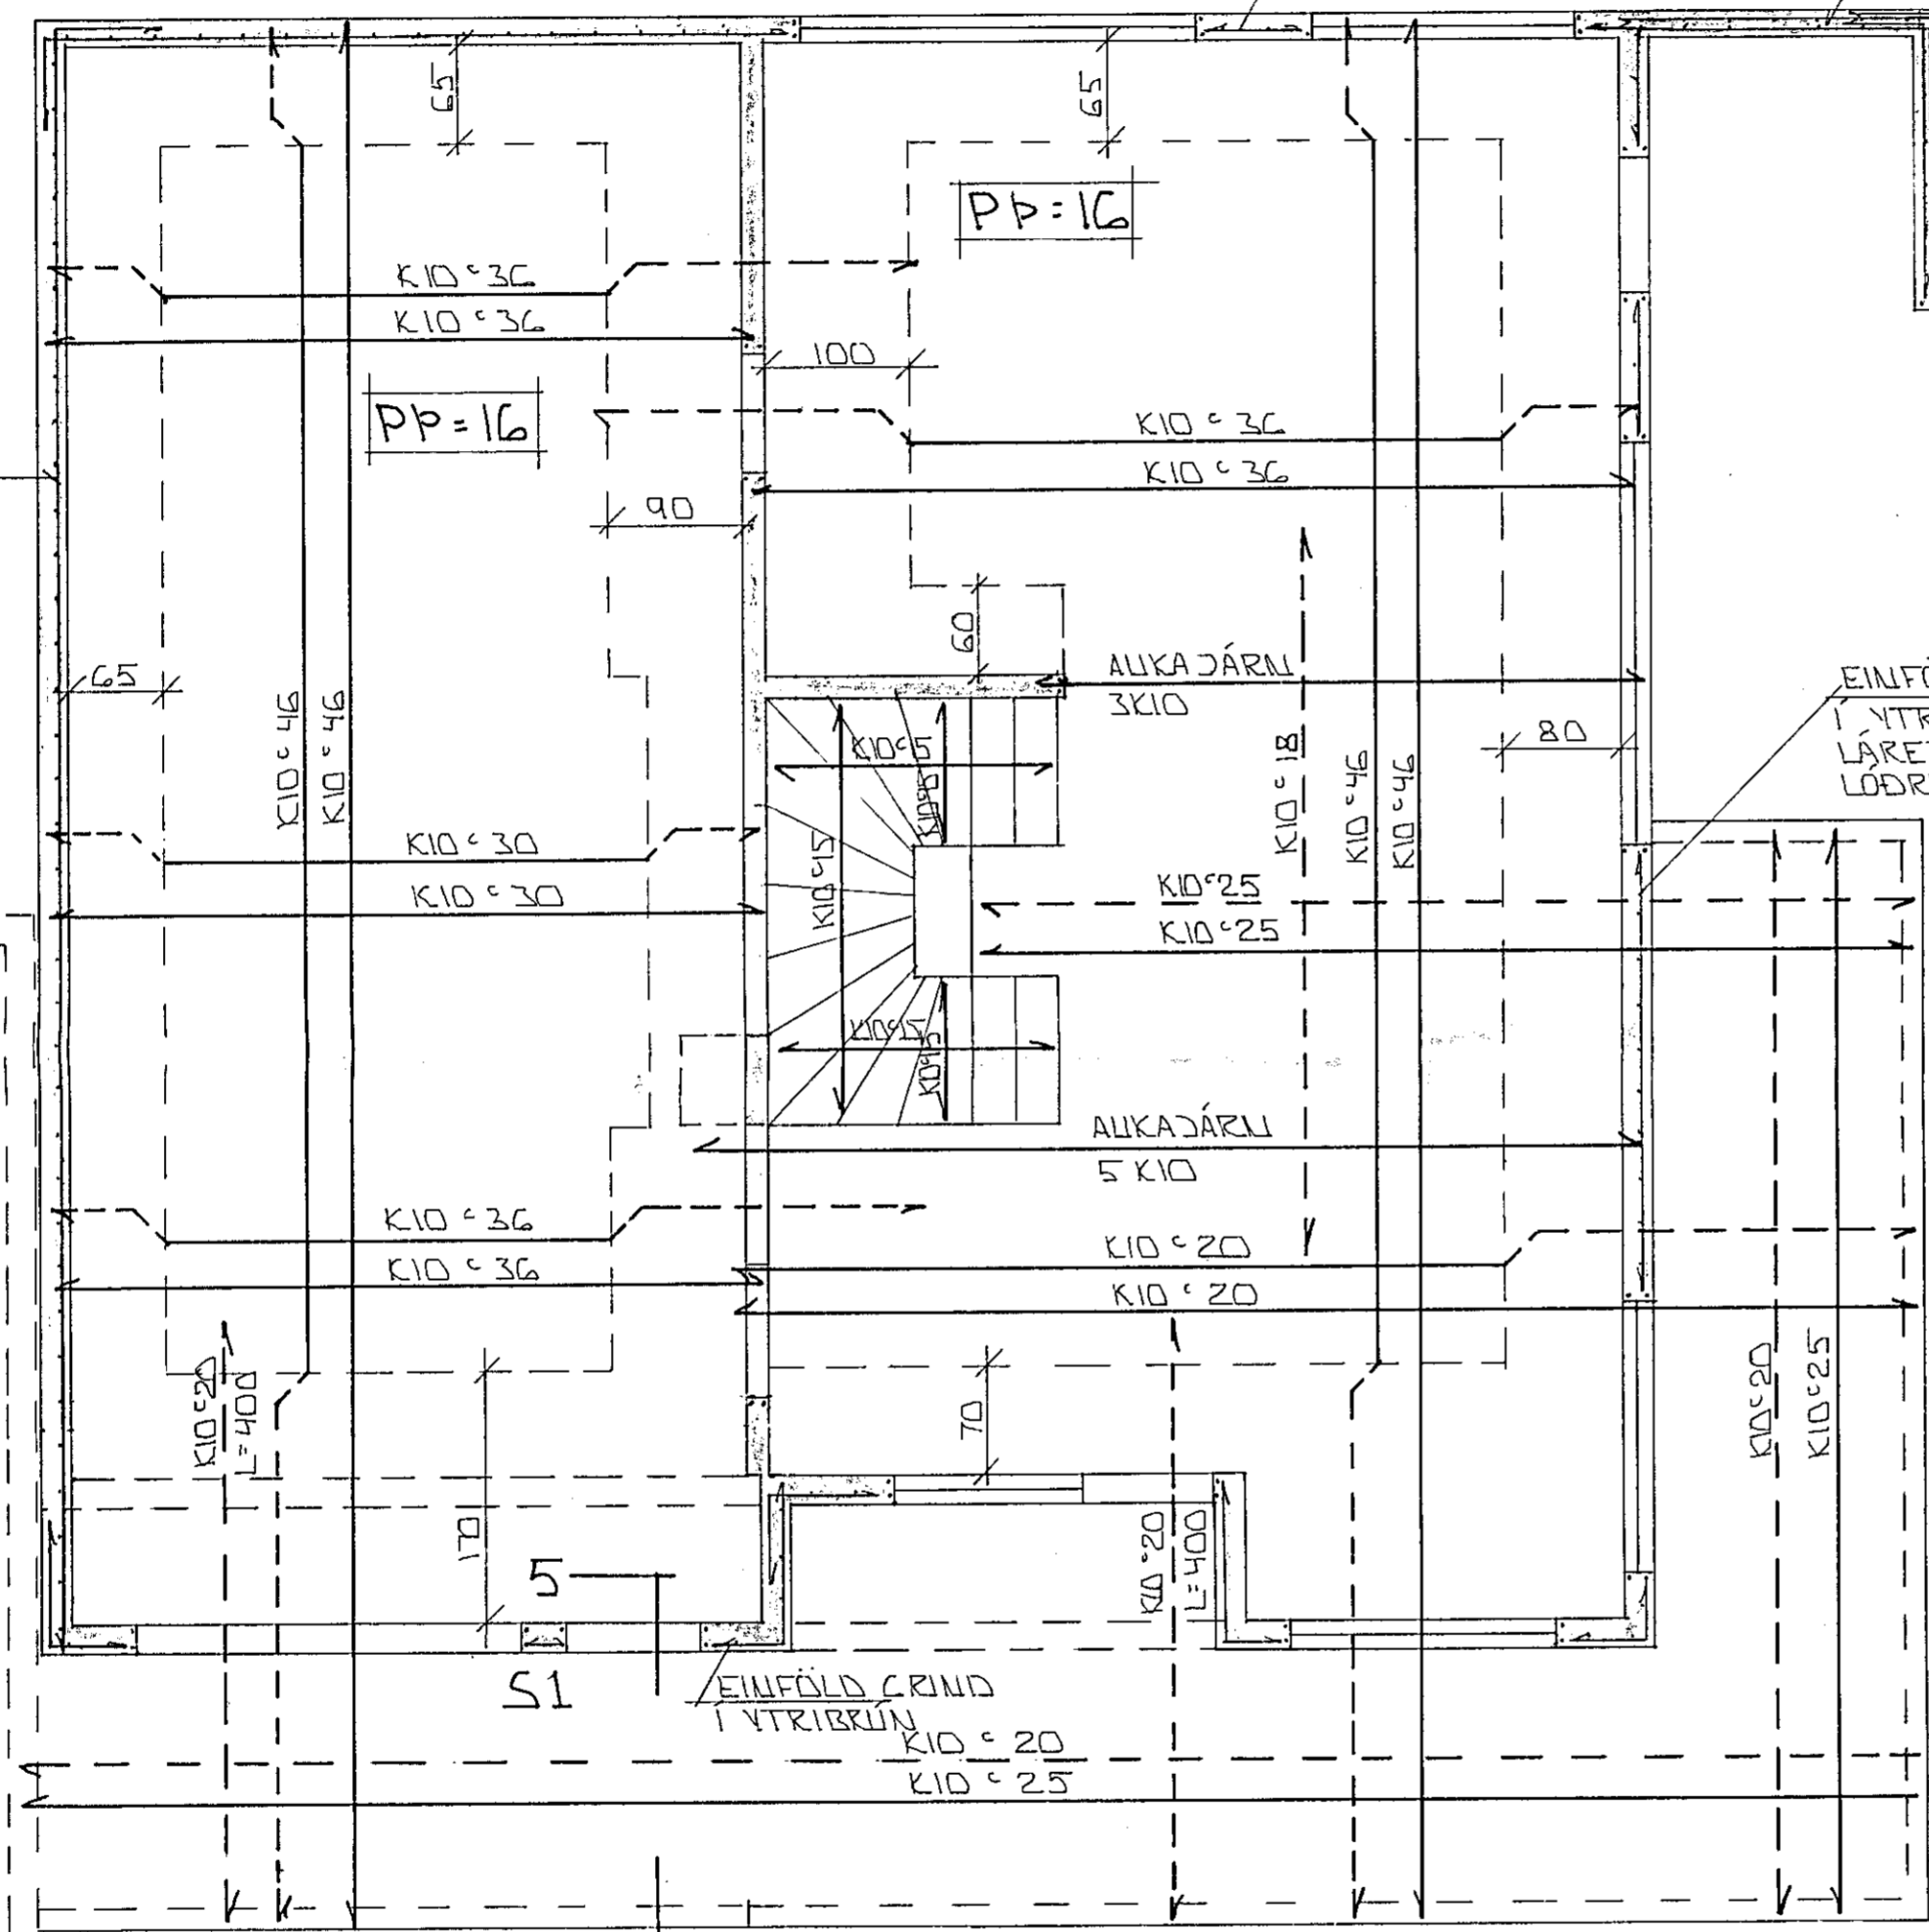

GRUNNMÝND 1:50

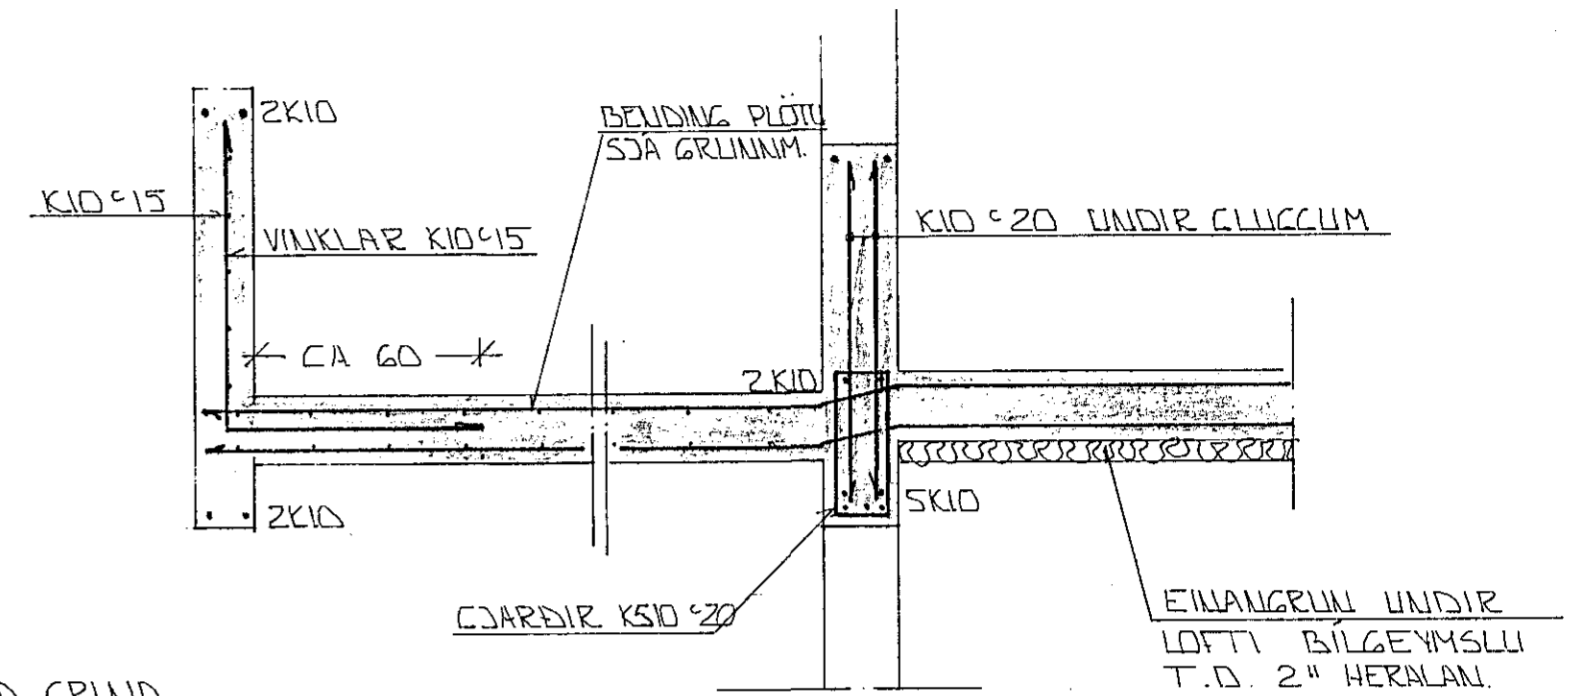

SNID 5-5 1:20

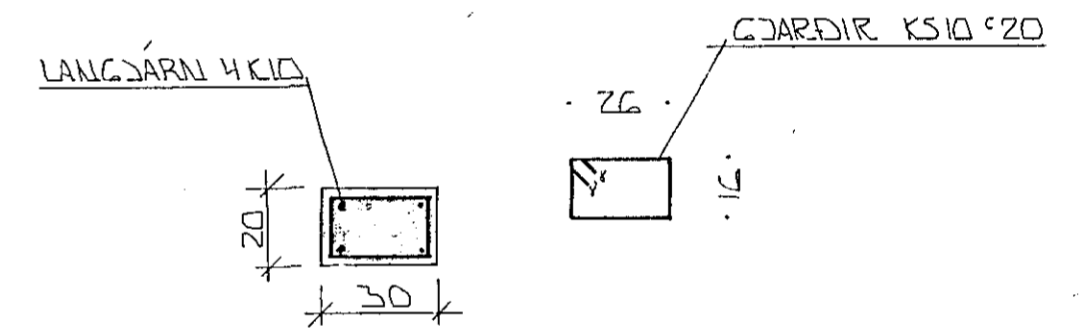


SÚLA S1 1:20

SKÝRINGAR

ALMENNAR SKÝRINGAR SJA BL.

30 OCT 1990

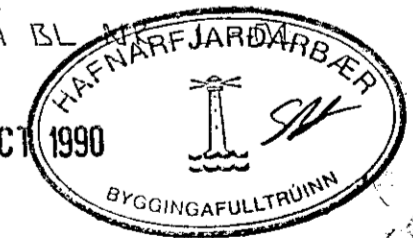

BR. NR.	DAGS	EÐLI BREVTINGAR	SIGN.
			DAGS OKT '90
			HANNAÐ <i>[Signature]</i>
			TEIKNAD <i>[Signature]</i>
			VERK NR. 9034
			BLADNR. 1-04

STEYPA:
 $S > 250$
 $VS \leq 0.5$
 $LOFT \geq 6\%$
 $SEMENT \geq 300 \text{ KG/M}^3$

LINDARBERG 24 HAFNARFIRÐI
 BENDING VEGGJA 1 HÆÐAR
 BENDING PLÖTU VÍR 1 HÆÐ
 MÆLIKV. 1:50 x 1:20
 SIGURÐUR ÞORLEIFSSON TEKNIFRÆÐINGUR F.T.F.I.
 STRANDGÖTU 11 HAFNARFIRÐI SÍMI 54751/54255