

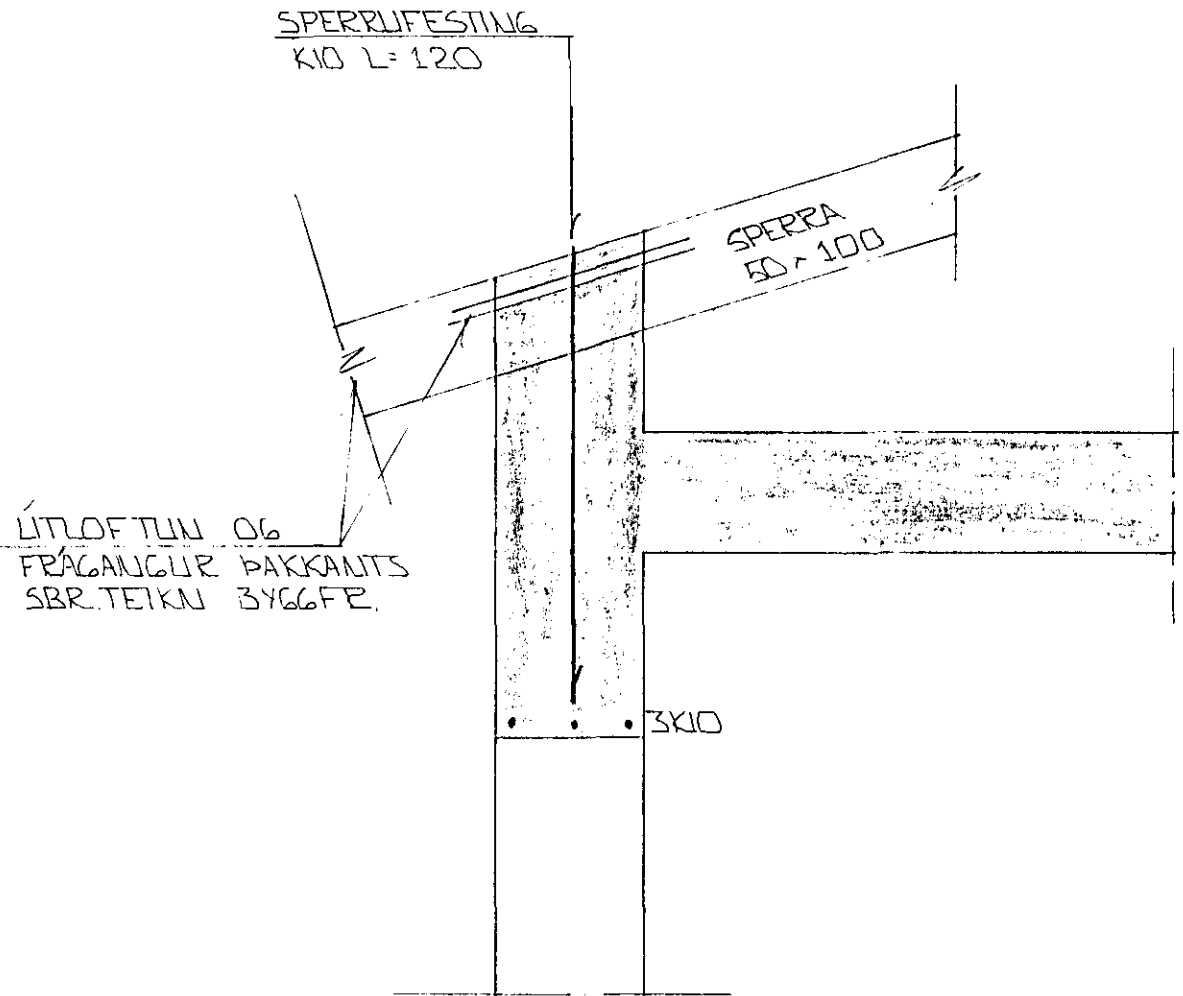


SNID 7 - 1:10

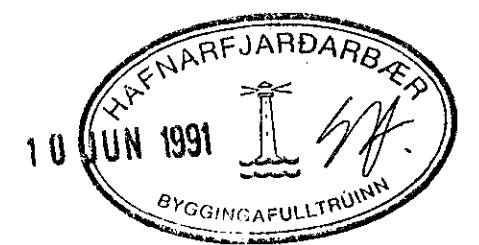

SNID 8 - 8 - 1:10

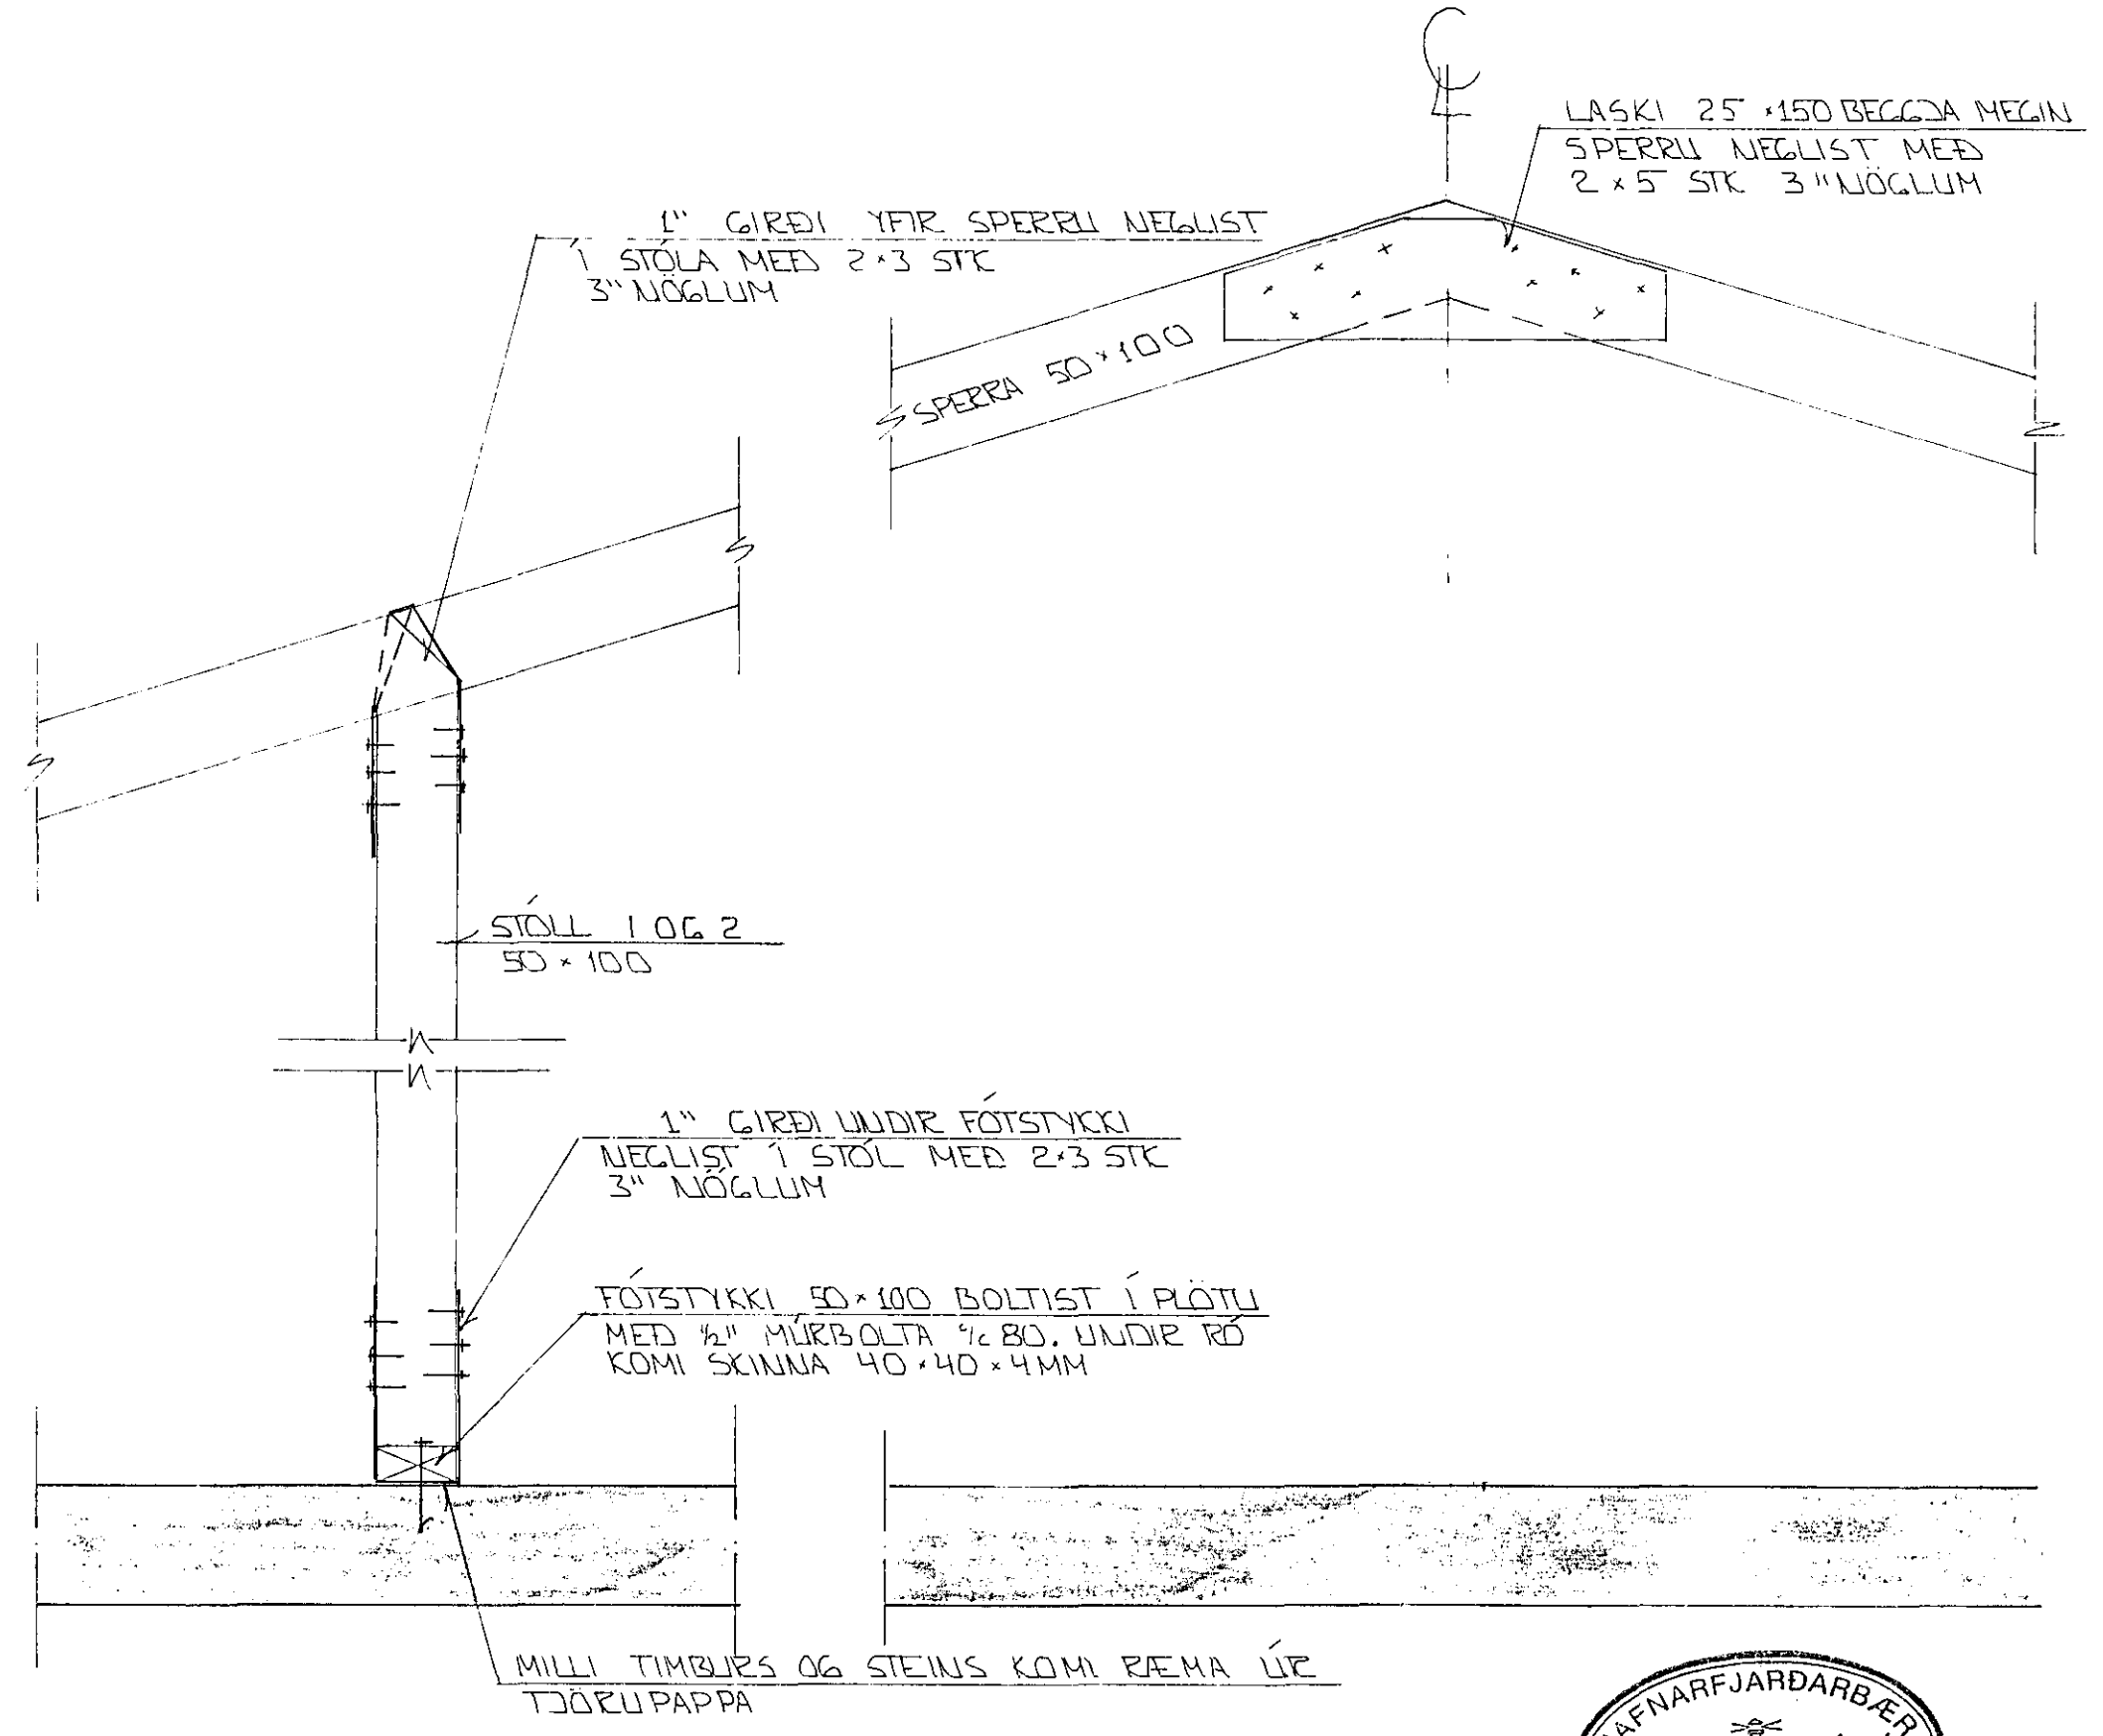

02	JUNI '91	SPERRUM OG STOLUM BREVIT	GH
01	MAI '91	BETT VID PLOTU	GH
BR.NR	DAGS	EDLI BREVINGAR	SIGN.
LINDARBERG 26 HAFNARFJEDI			DAGS MAI '91
PAKVIKI - SUID			HANNA
MELIKV. 1:10			TEIKNAR GH
SIGURDUR ÞORLEIFSSON TEKNIFRÆÐINGUR F.T.F.I.			VERK NR 9040
STRANDGÖTU 11 HAFNARFJEDI SIMI 54751/54255			BLAD NR 1-07