



SNID 1, 1:10

SNID 2, 1:10

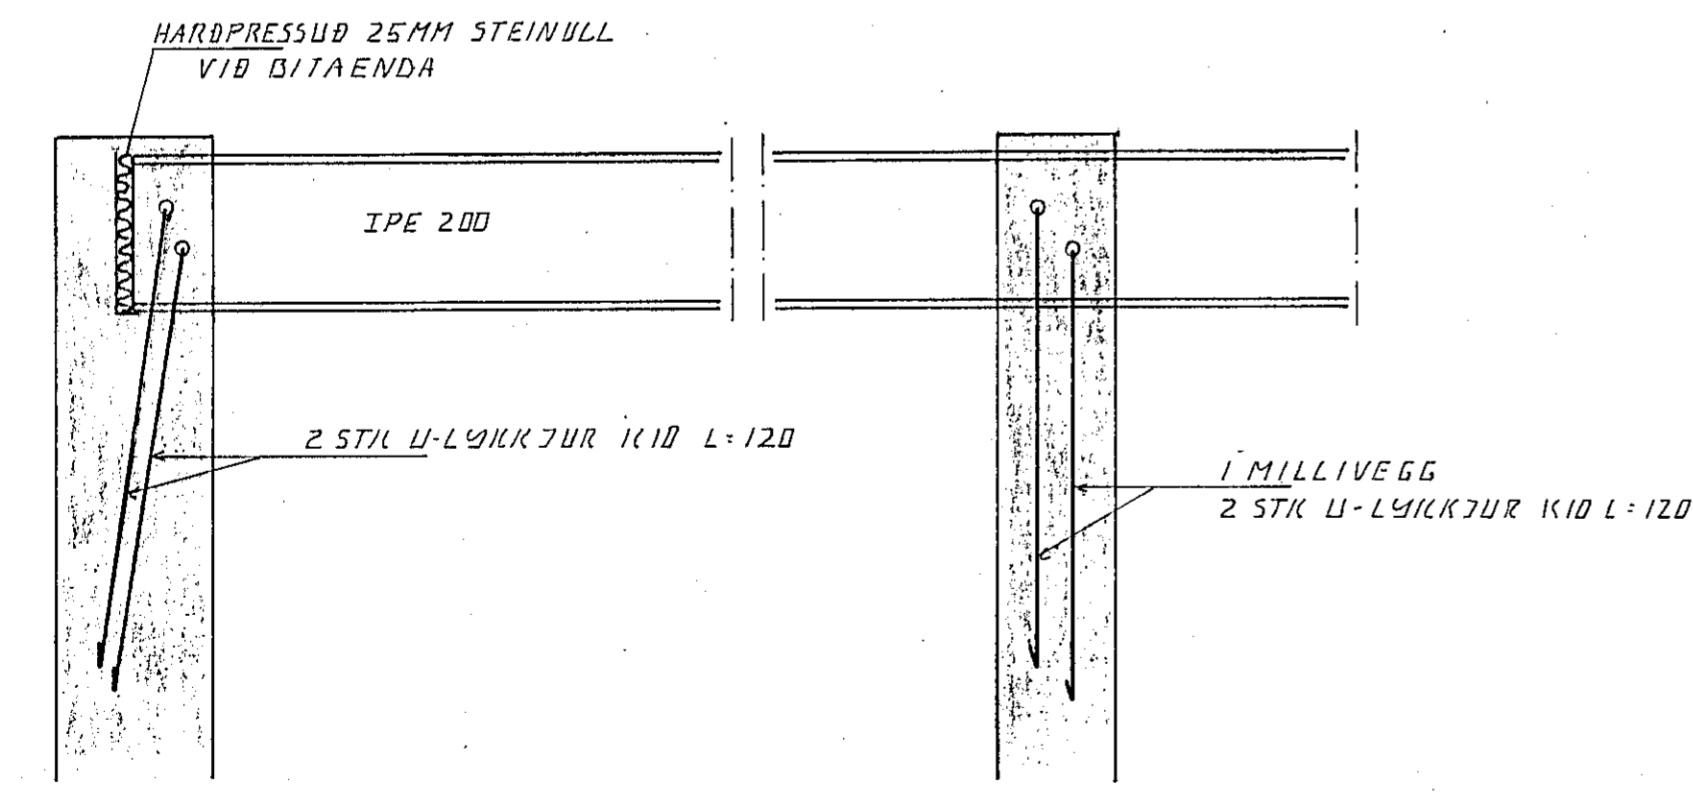

FESTING A STALBITA I VEGG, 1:10

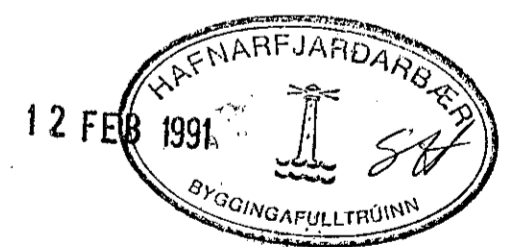

DR. NR.	DAGS	EDLI BREVTINGAR	SIGN.
LINDARBERG 12 HAFNARFIRÐI ÞAKVIRKI. SÉRMYNDIR			DAGS DES 90
MÆLIKV. 1:10			HANNAÐ 9.7.
SIGURÐUR ÞORLEIFSSON TEKNIFRÆÐINGUR F.T.F.I.			TEIKNAD 9.7.
STRANDGÖTU 11 HAFNARFIRÐI SÍMI 54751/54255			VERK NR. 9044
			BLAD NR. 1-06