




G SNID
7 1
M 1:20

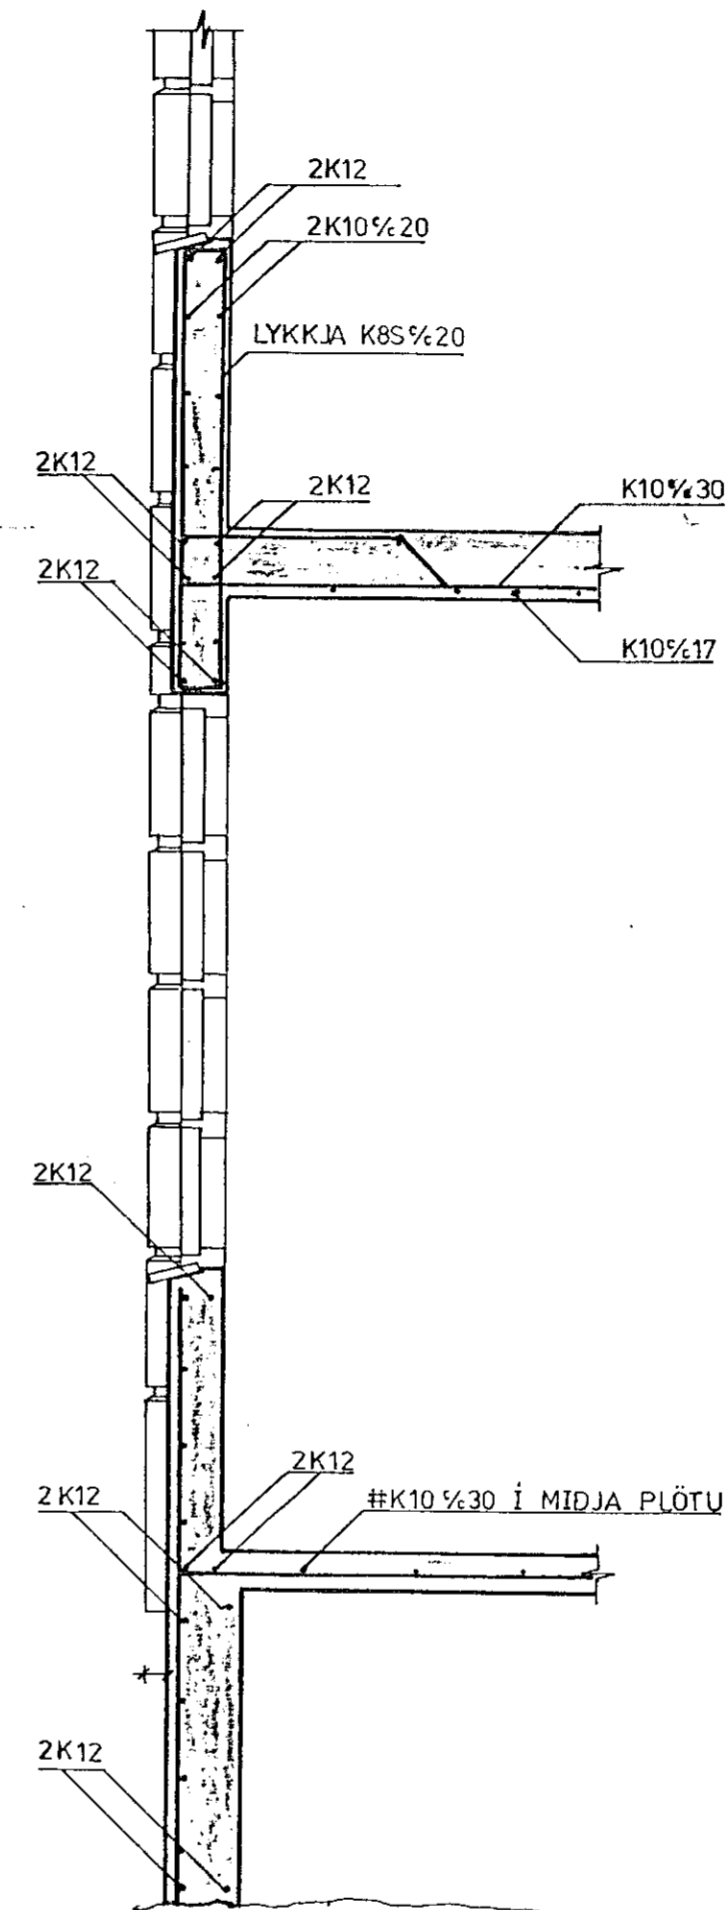

I SNID
7 1
M 1:20

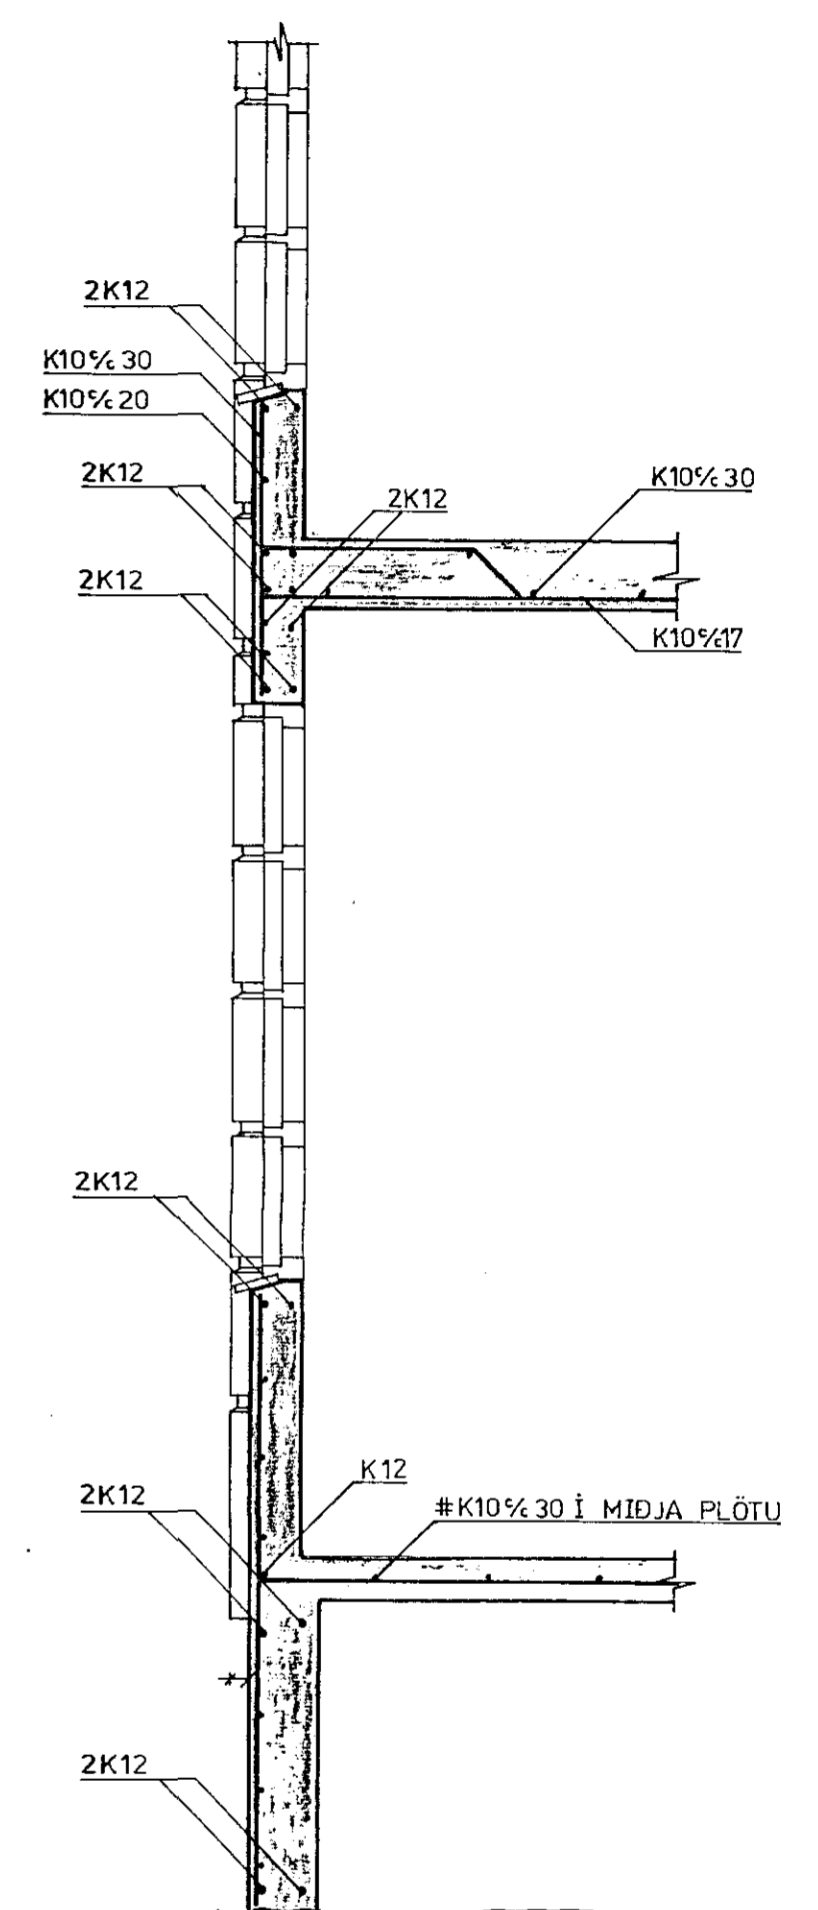

J SNID
7 1
M 1:20

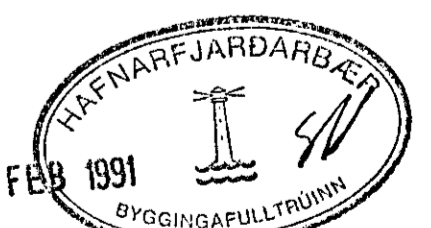

LINDARBERG 6, HAFNARFIRÐI
JÄRNBENT STEINSTEYPA,
SNID G, I OG J

DAGS. FEB 1991 MK. 1:20 BLAD 7
Kristinn Baldursson Astúni 12 Kóp. F.T.F.I KNT. 100454-4599