


A
2 | 1
SNID
M 1:20

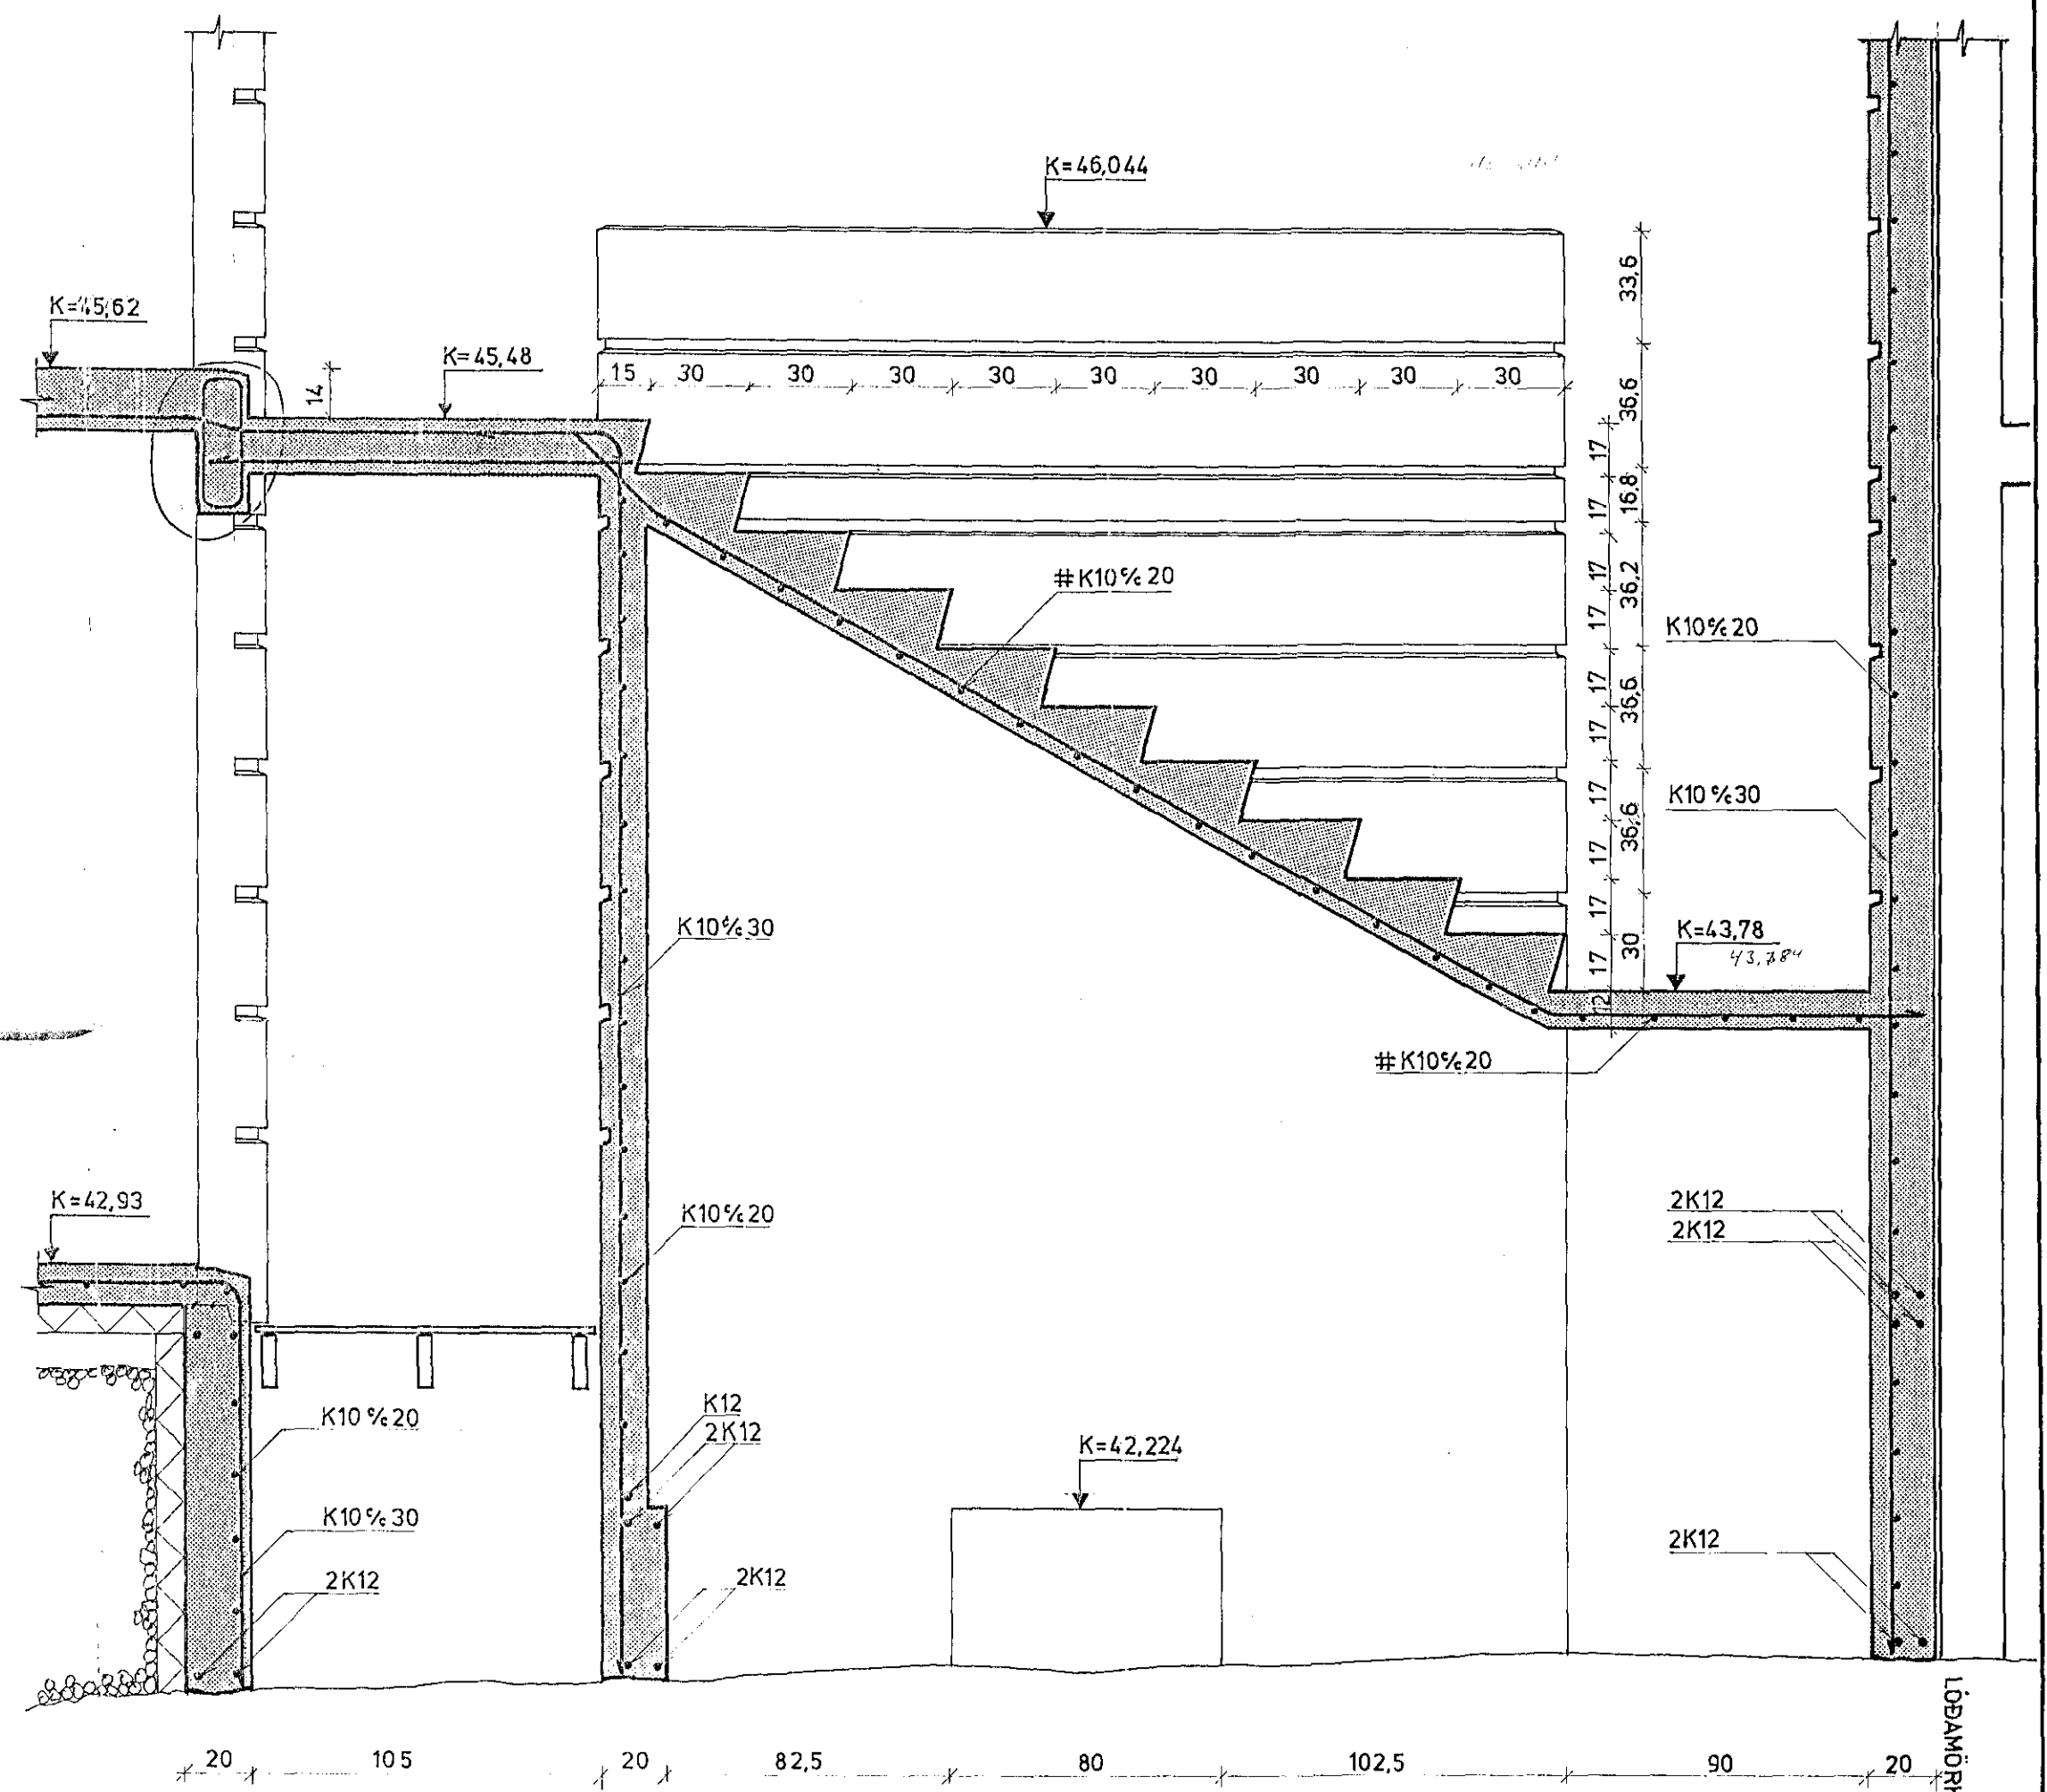

B
2 | 1
SNID
M 1:20



LINDARBERG 8, HAFNARFIRÐI
 JÄRNBENT STÉINSTEYPA
 SNID A OG B
 DAGS: MAI 1990 MK. 1:20 BLAD 2