



G
6 | 1 | SNID
M 1:20

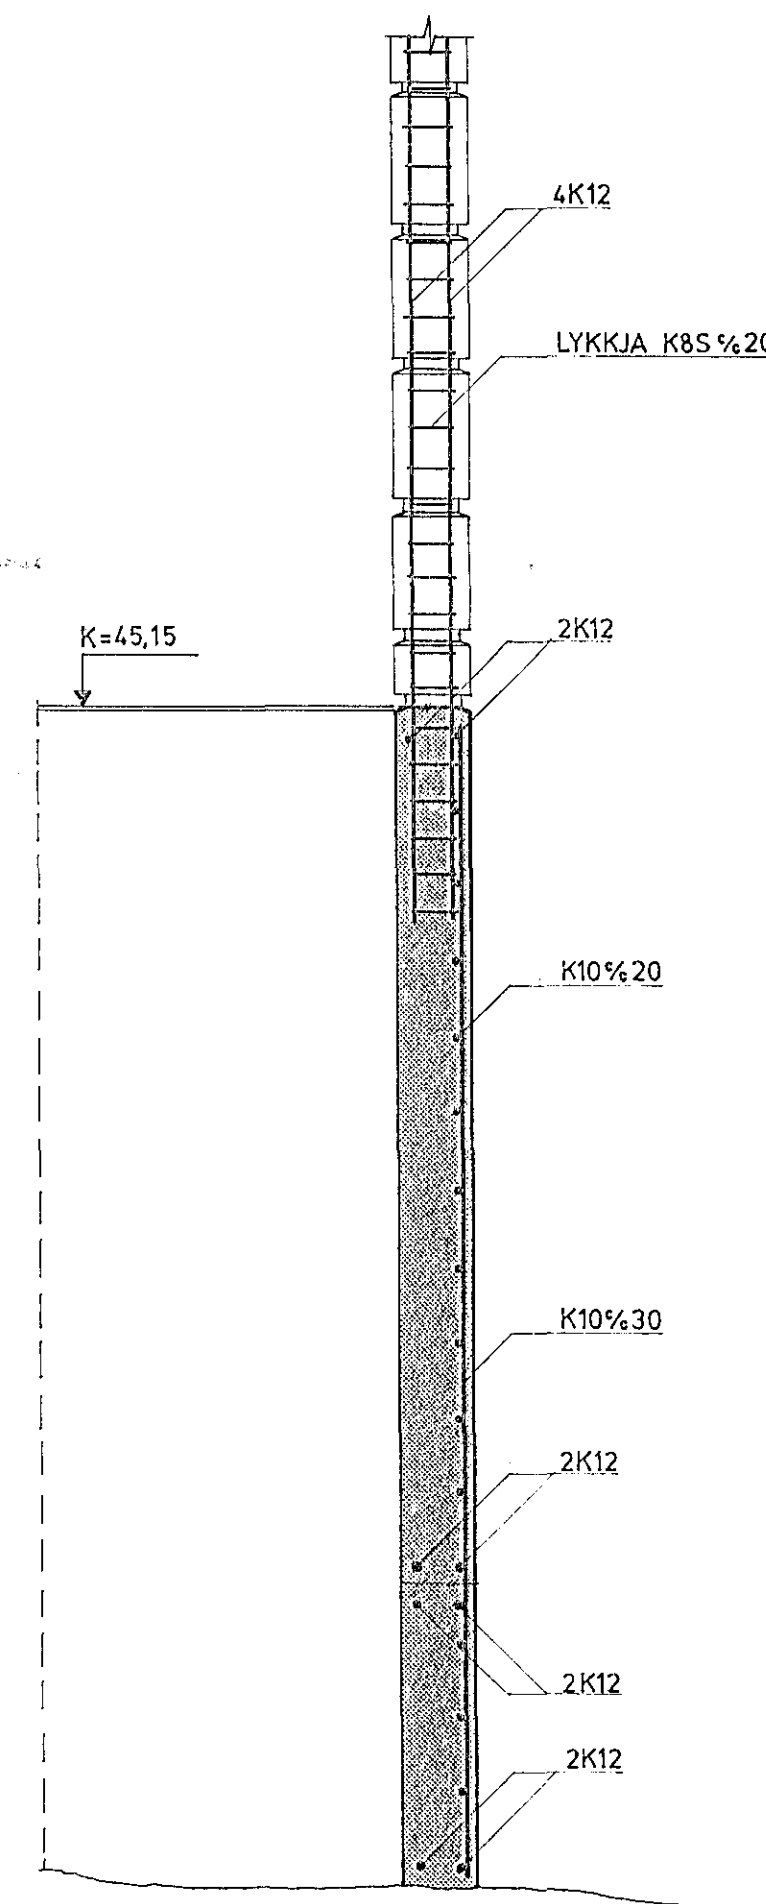

H
6 | 1 | SNID
M 1:20

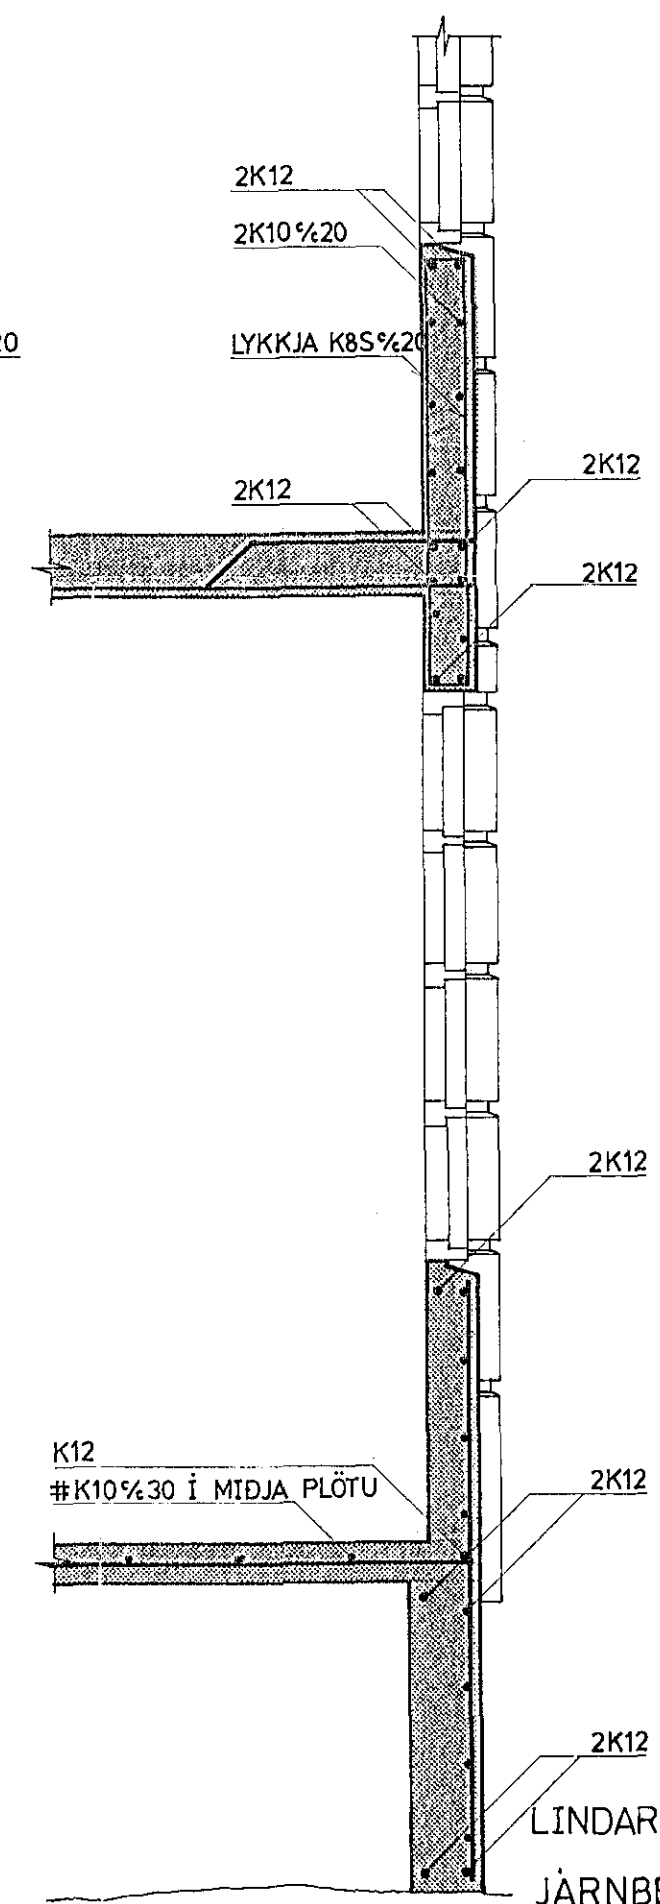

I
6 | 1 | SNID
M 1:20



LINDARBERG 8, HAFNARFIRÐI
JÄRNBENT STEINSTEYPA:
SNID G, H OG I