



J  
7 1  
SNID  
M 1:20

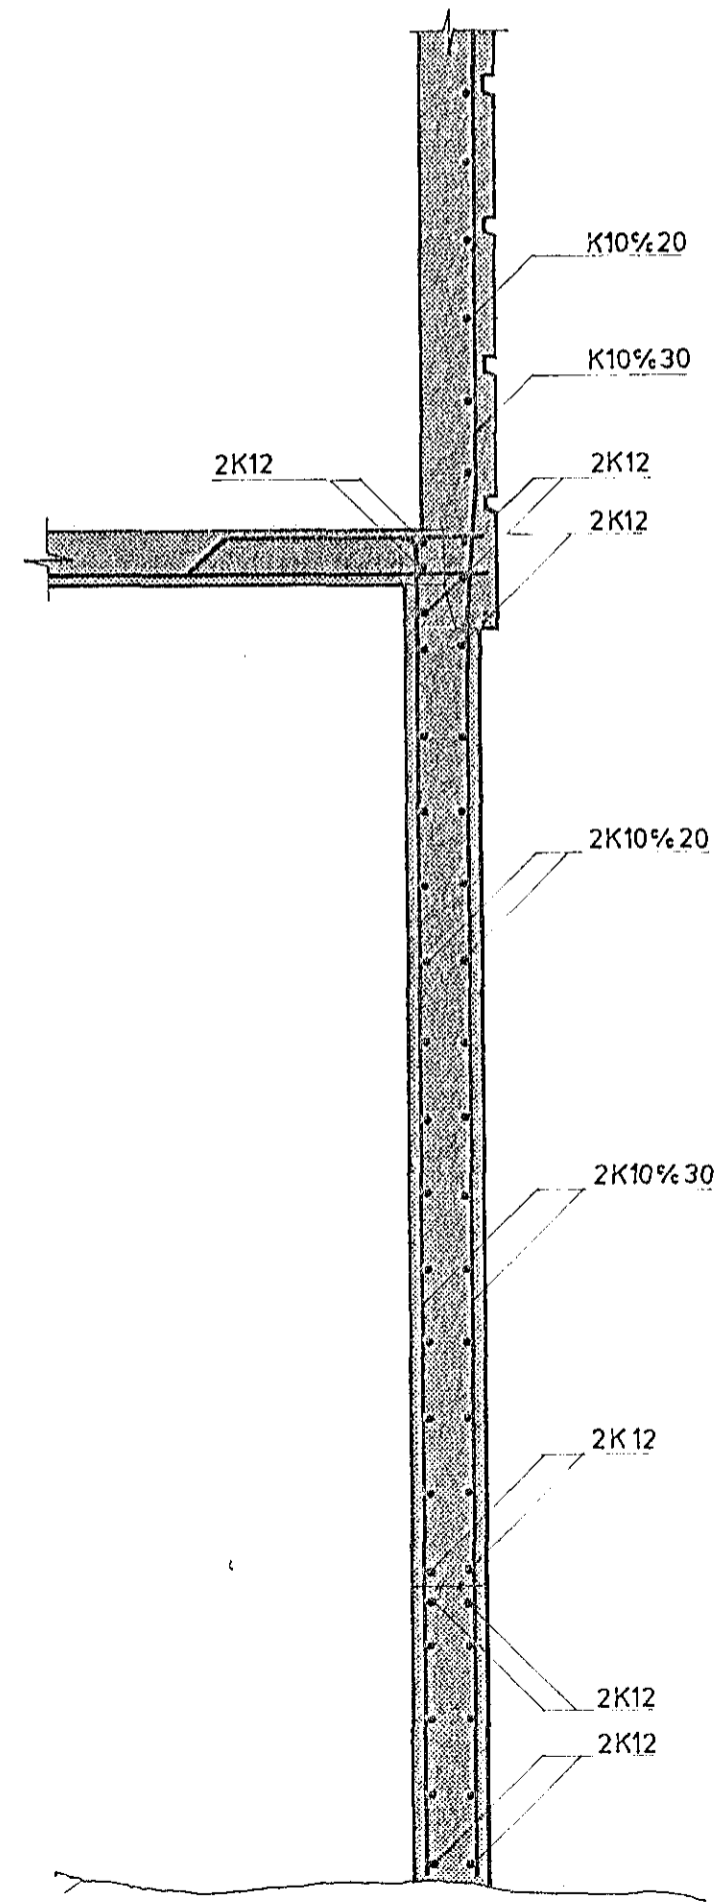

K  
7 1  
SNID  
M 1:20

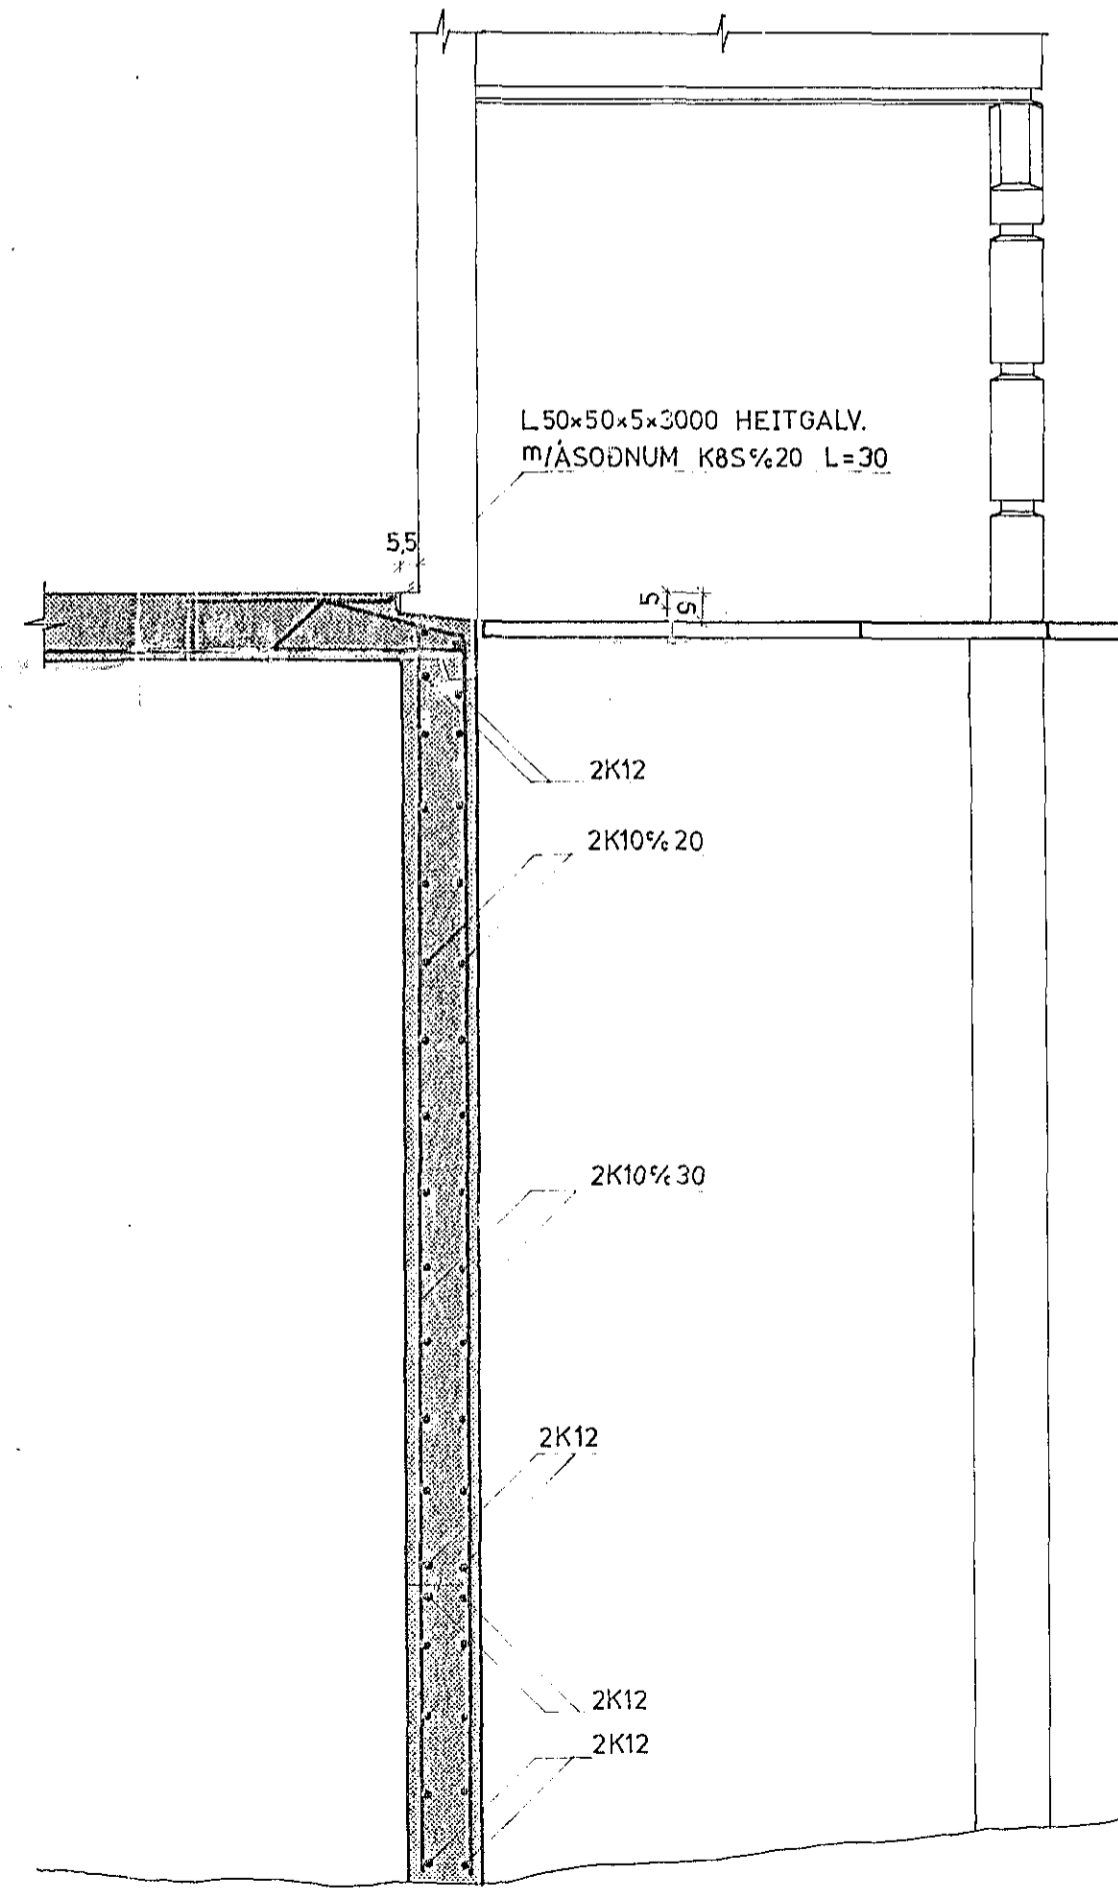

L  
7 1  
SNID  
M 1:20



LINDARBERG 8, HAFNARFIRÐI  
JÄRNBENT STEINSTEYPA.  
SNID J, K OG L