




SNID A8-A8. 1:20

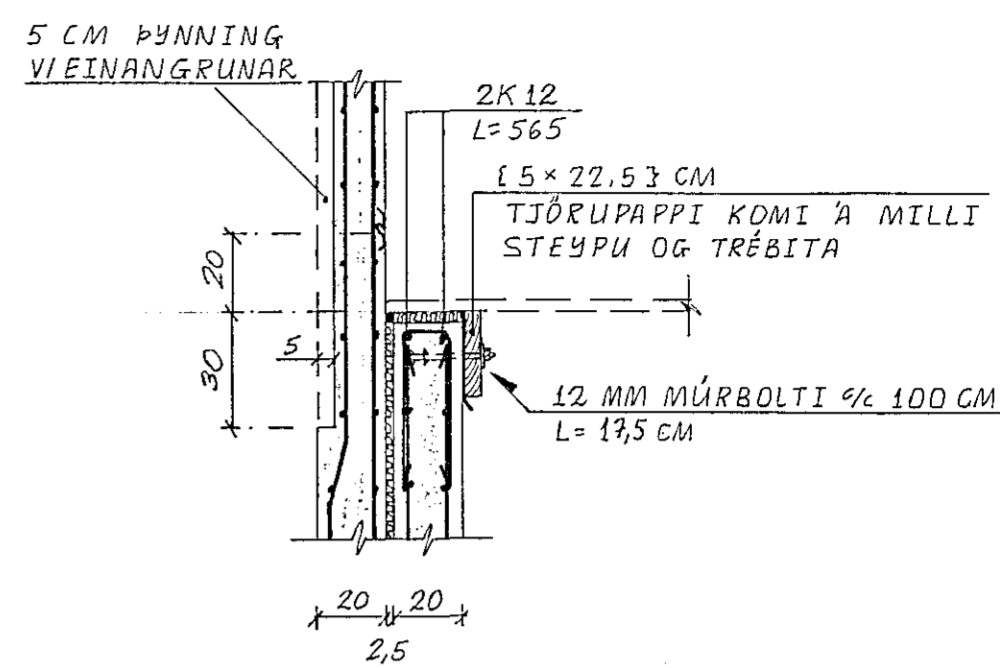


SNID B8-B8. 1:20

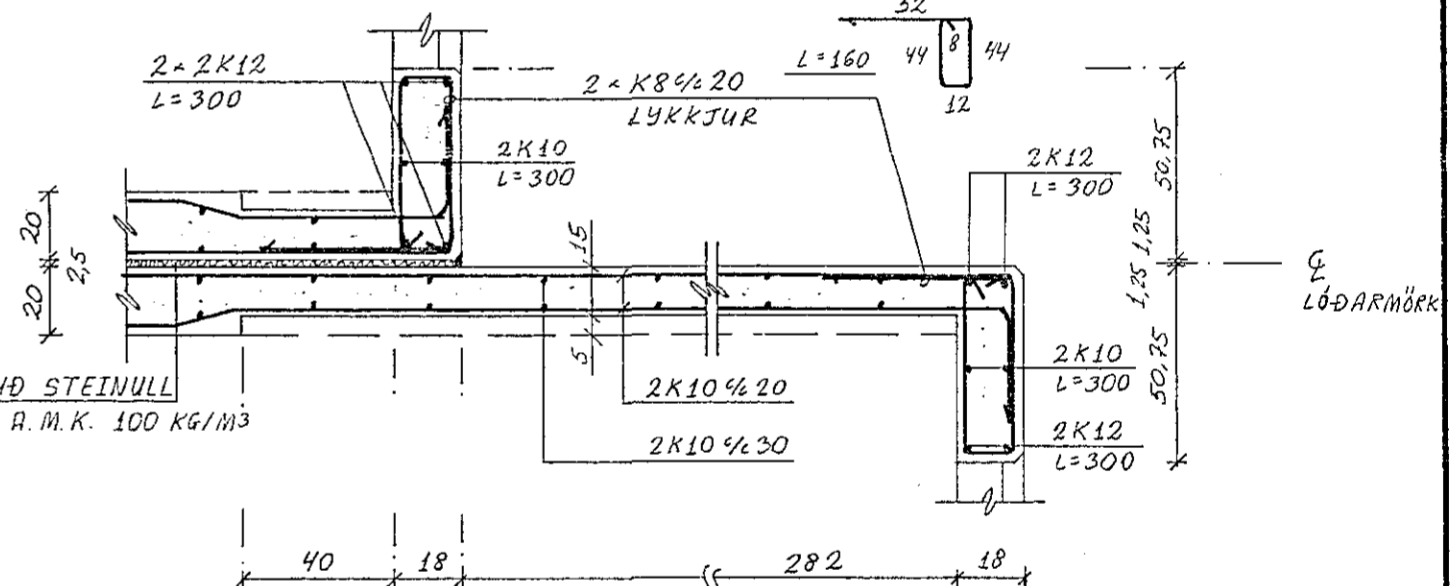


SNID C8-C8. 1:20

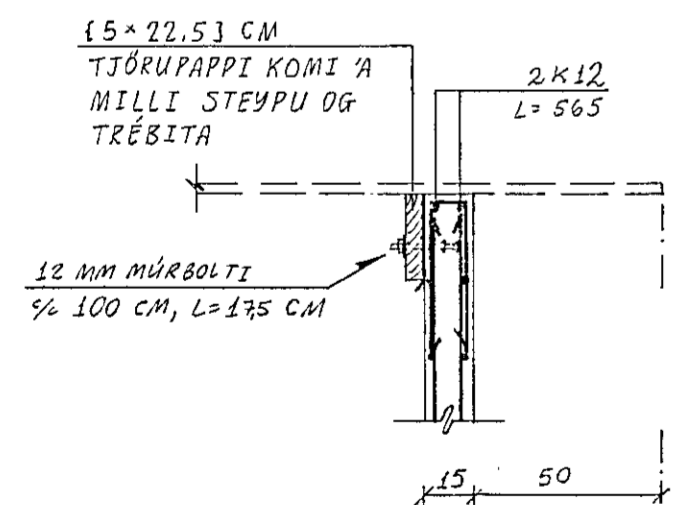



SNID D8-D8. 1:20

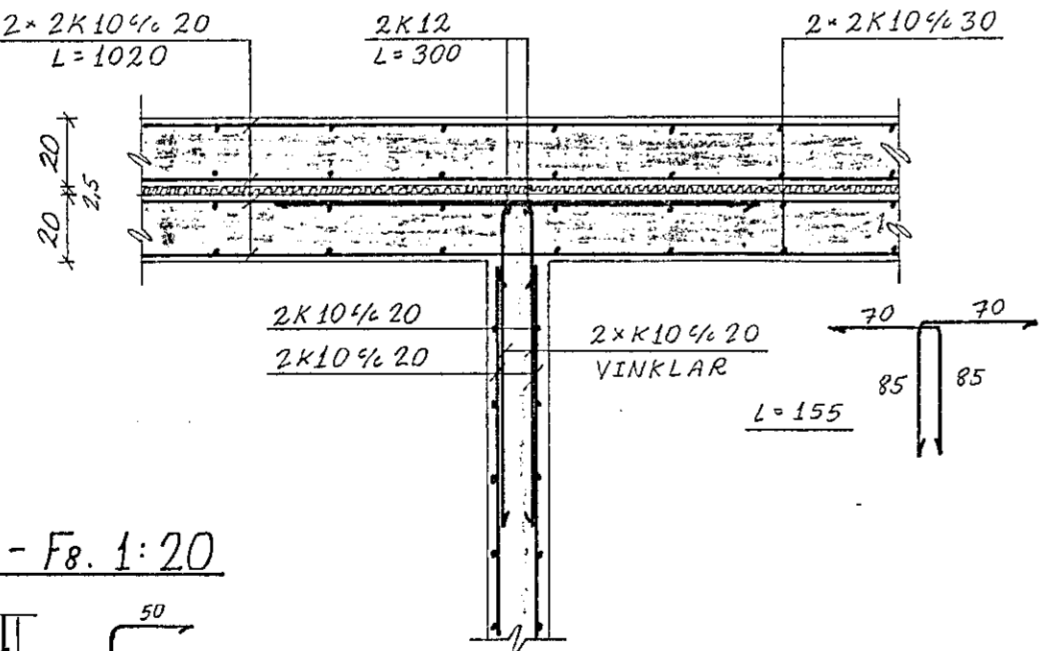

SNID E8-E8. 1:20

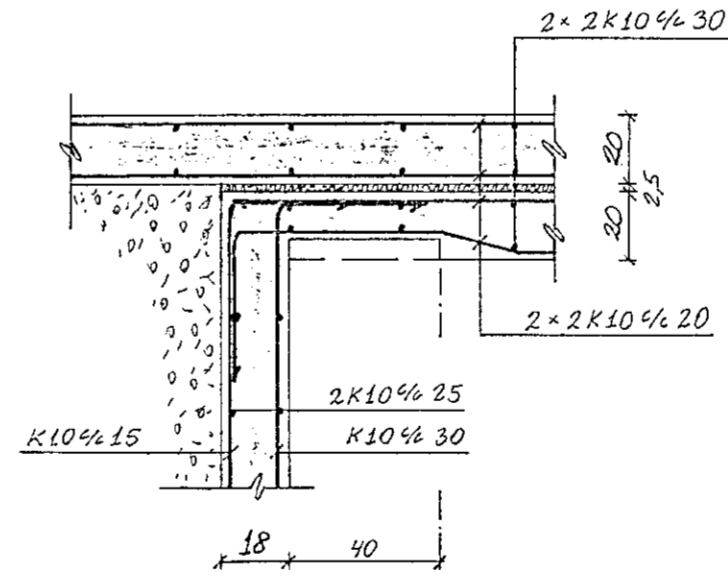

SNID F8-F8. 1:20

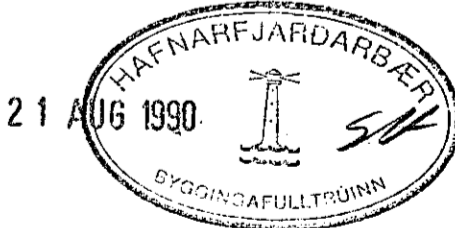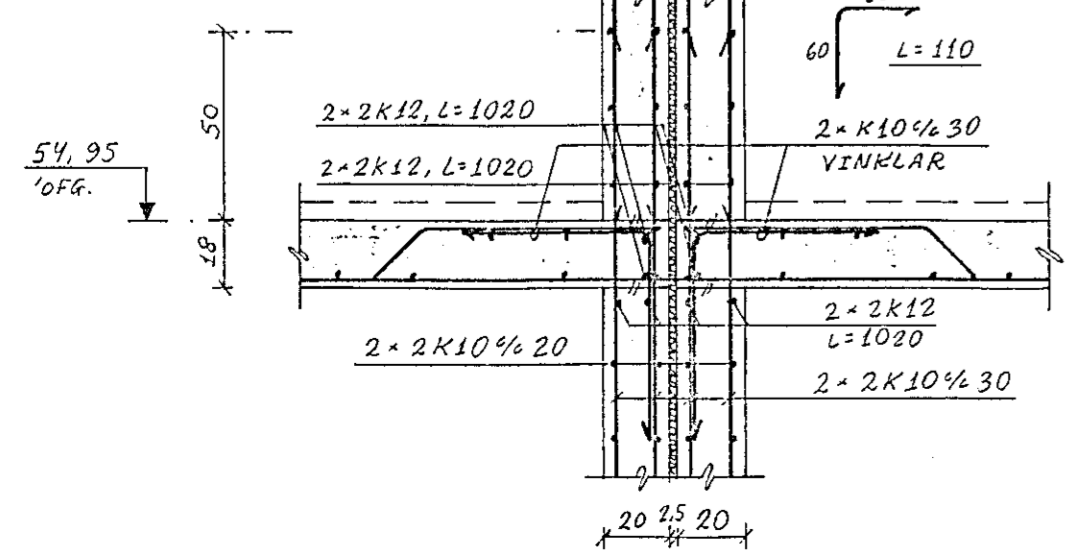

LINDARBERG 60 OG 62. Hafnarfirði.

BR.	DAG.	BREYTING	MILLIVEGGUR HLIÐARMYND OG SNID		
			REYKJAVÍK, Þ. 1. S. 1990	KVARDI 1:50, 1:20	
	TEIKN. JK	REIKN. JK	VERK	BL. NR.	BR.
	ATH.	SAMP.	7	1-08	

JÓN KRISTJÁNSSON
BYGGINGAVERKFRÆÐINGUR VFVÍ
FÍFUSELI 11 - 109 REYKJAVÍK - SÍMI 78731