



REYKHÁFUR


1:20

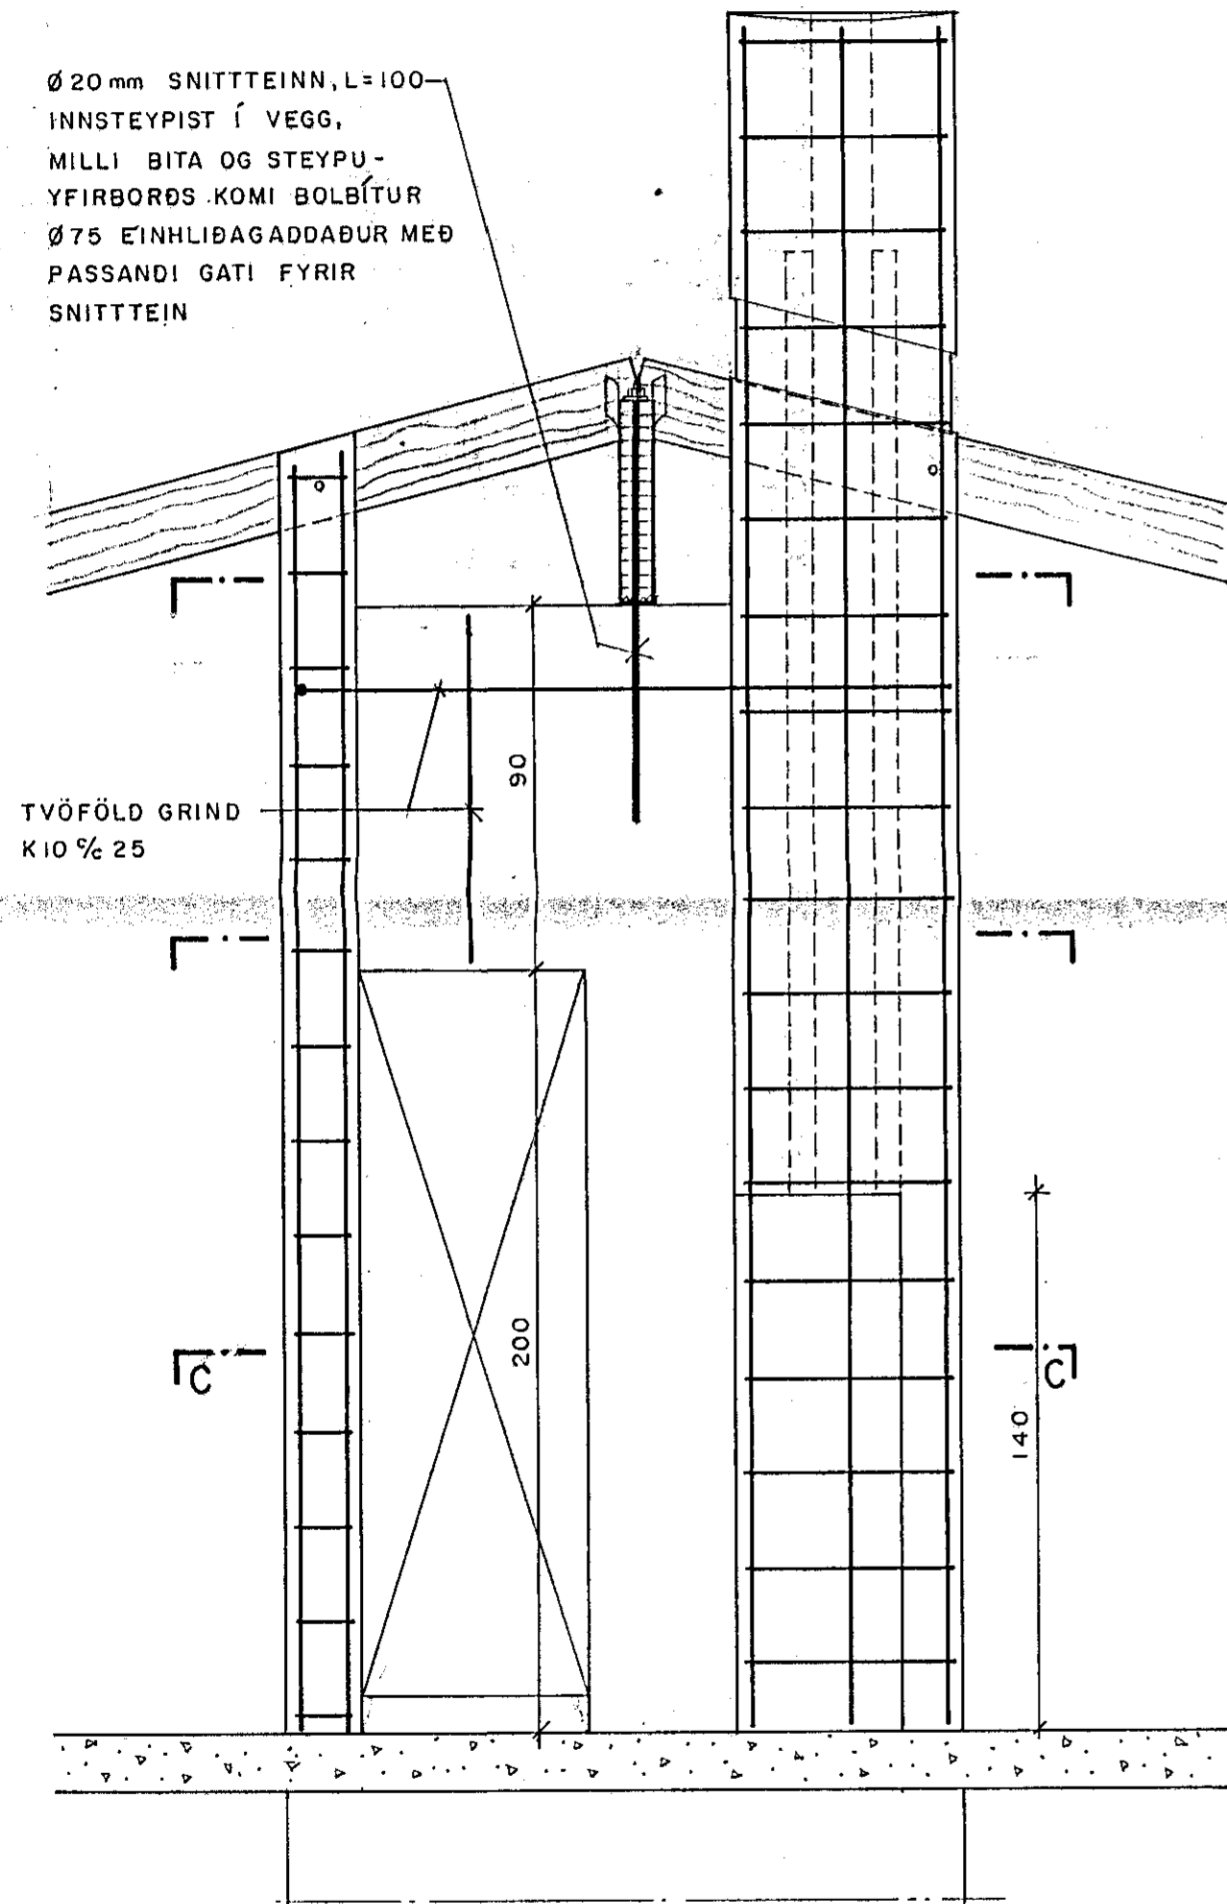


SNID A - A

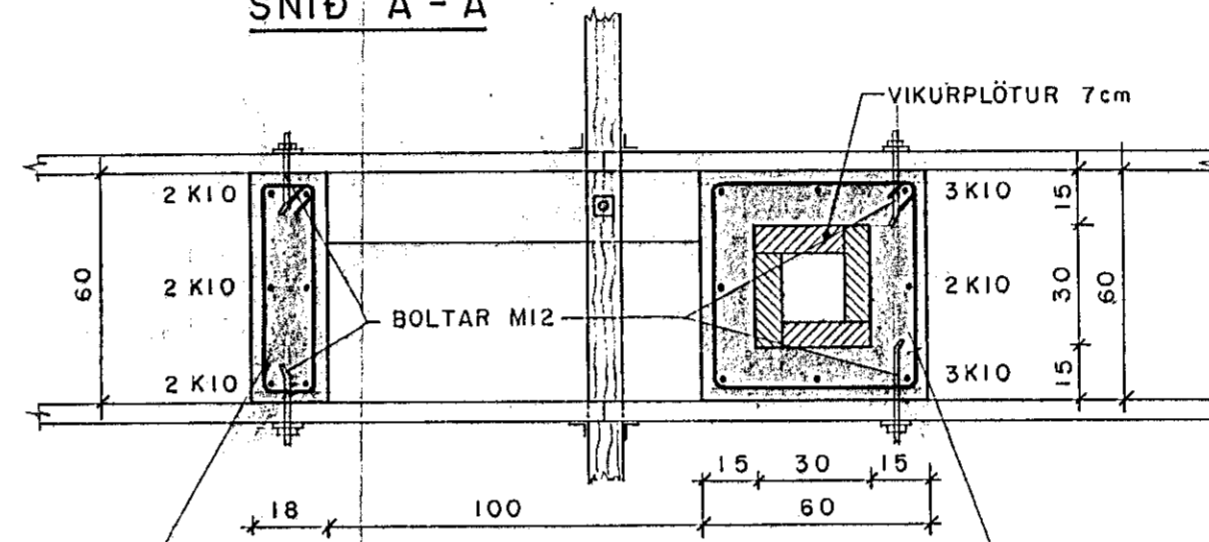

SNID B - B

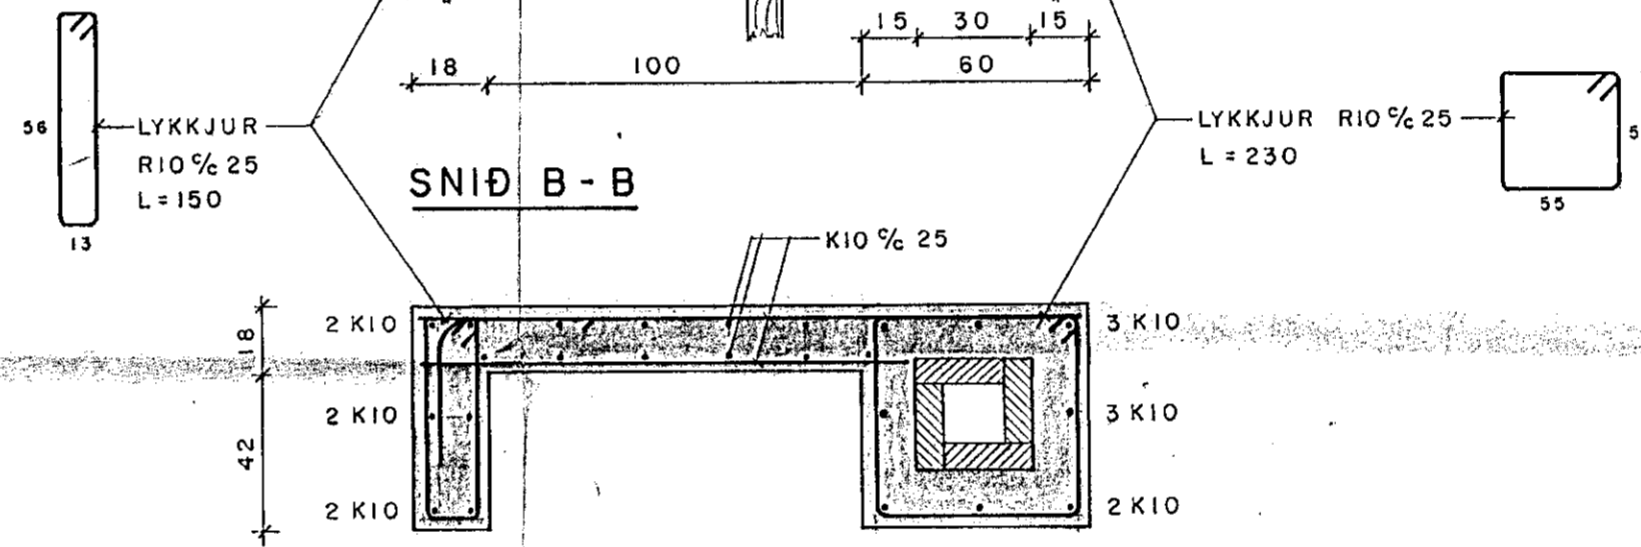

SNID C - C

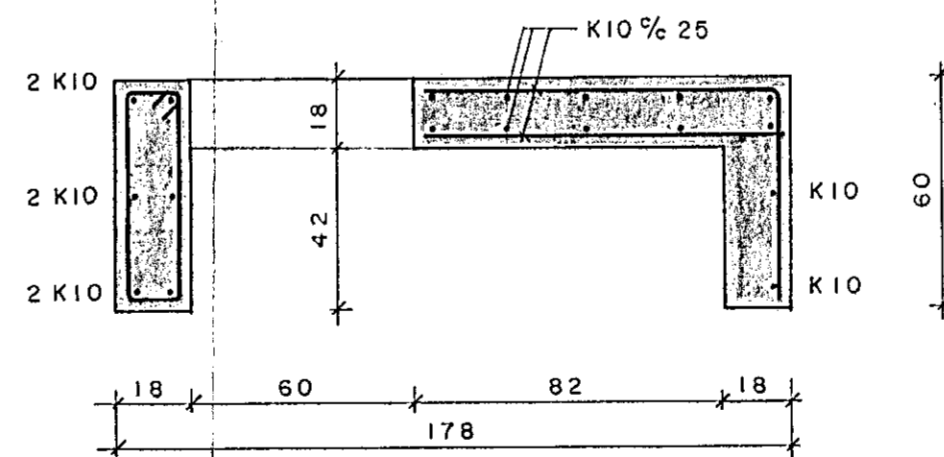

SKÝRINGAR: SJÁ TEIKN.NR. -100



hönnun hf

Ráðgjafarverkfræðingar FRV · Síðumúla 1 · 108 Reykjavík
Sími (91)84311 · Útibú: Reyðarfjörður · Hvolsvöllur

M.	LJÓSABERG 40, HAFN.F.	E
H. A.B.		D
T. KaPo		C
Y.		B
G. 80-22		A
DAGS SAMP. <i>nov '86</i> <i>Ljósberg A. Gunnarsson</i>		86364 - 104